
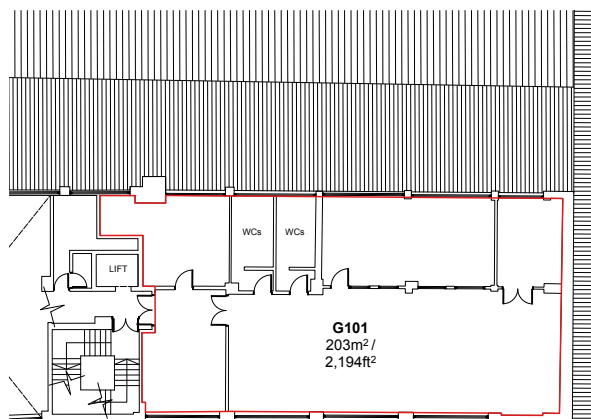


UNIT G101

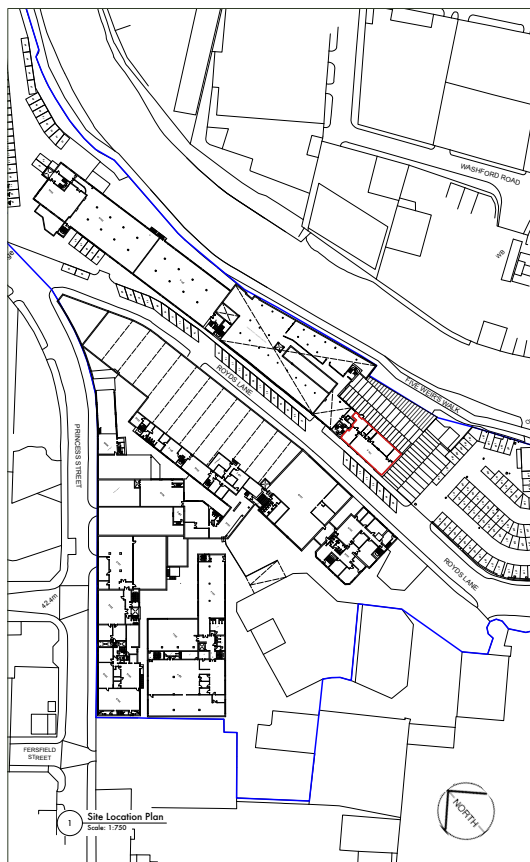

2 First Floor Plan

Scale: 1:100

KEY

SITE BOUNDARY

UNIT DEMISE

ALLOCATED PARKING

Site	Rogys Mill, Windsor Street		
Tenant	[VACANT]		
Drawing No.	G 101	Drawing Type	Lease Plan
Block		Unit	
G		101	
Date	Scale		
21/08/2025		1:100/750 @ A2	

ROGYS MILL BUSINESS PARK

Rogys Mill, Windsor Street, Sheffield, S8 7RN
info@rogysmillbusinesspark.co.uk

0114 276 0171

