

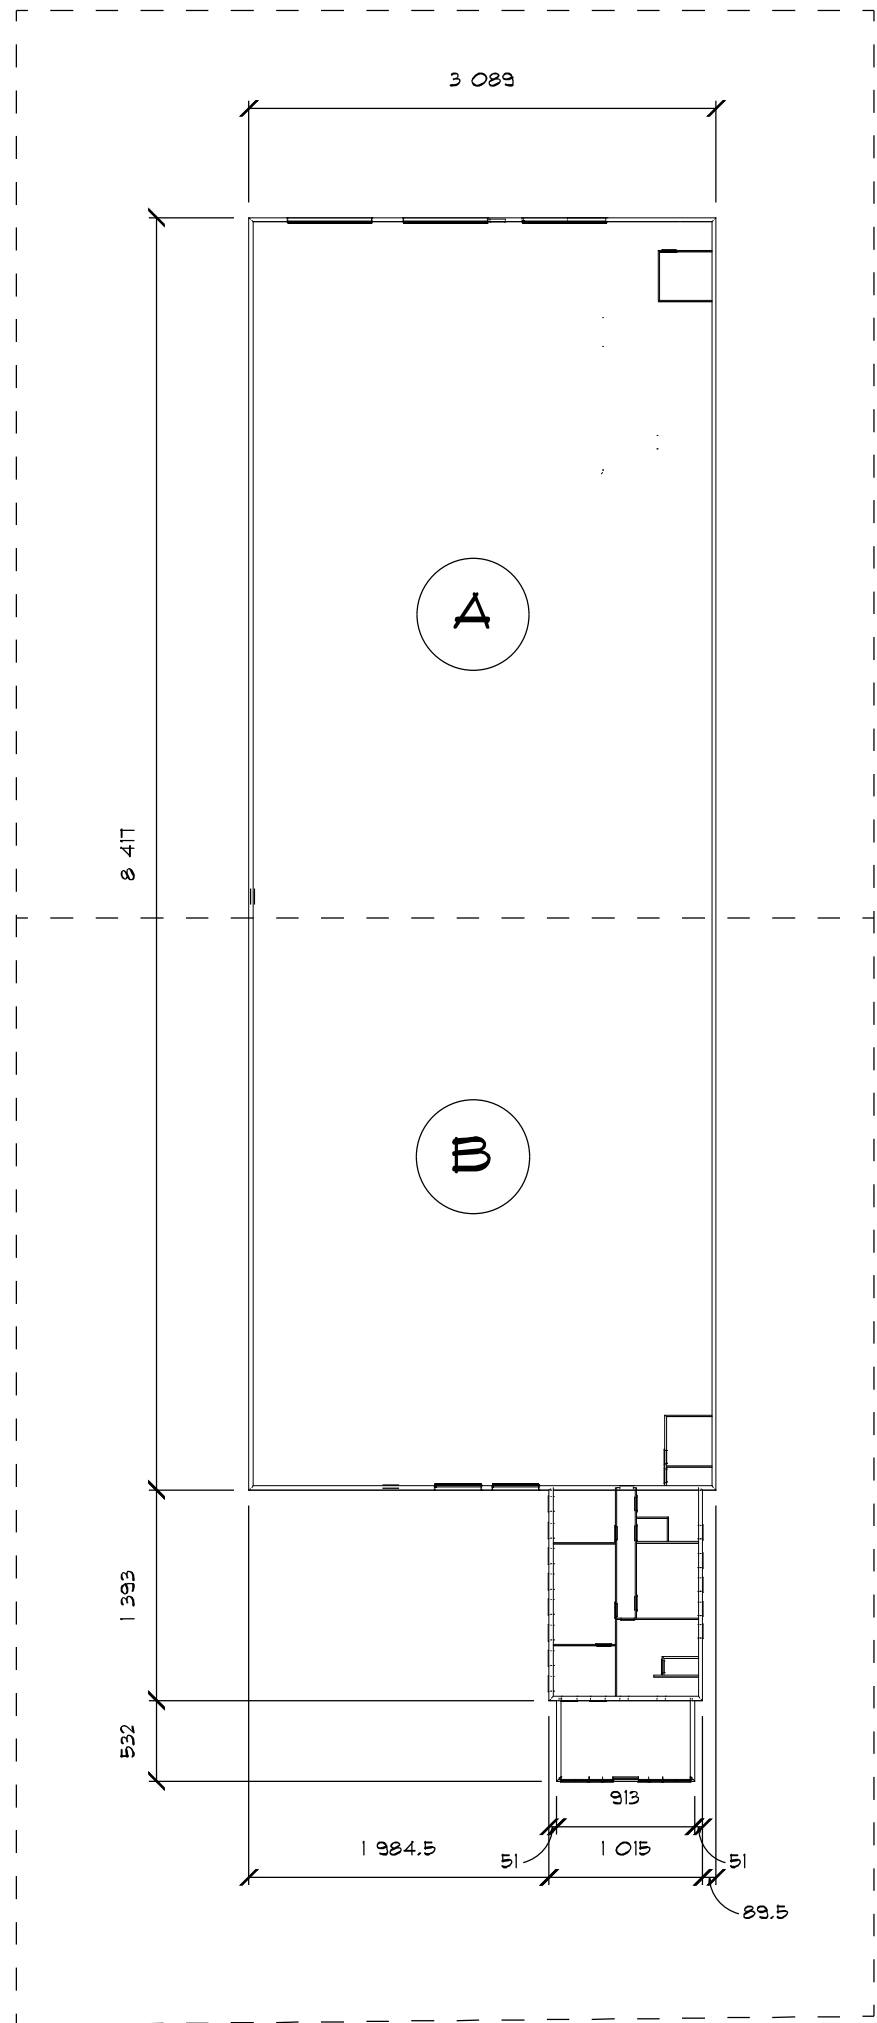


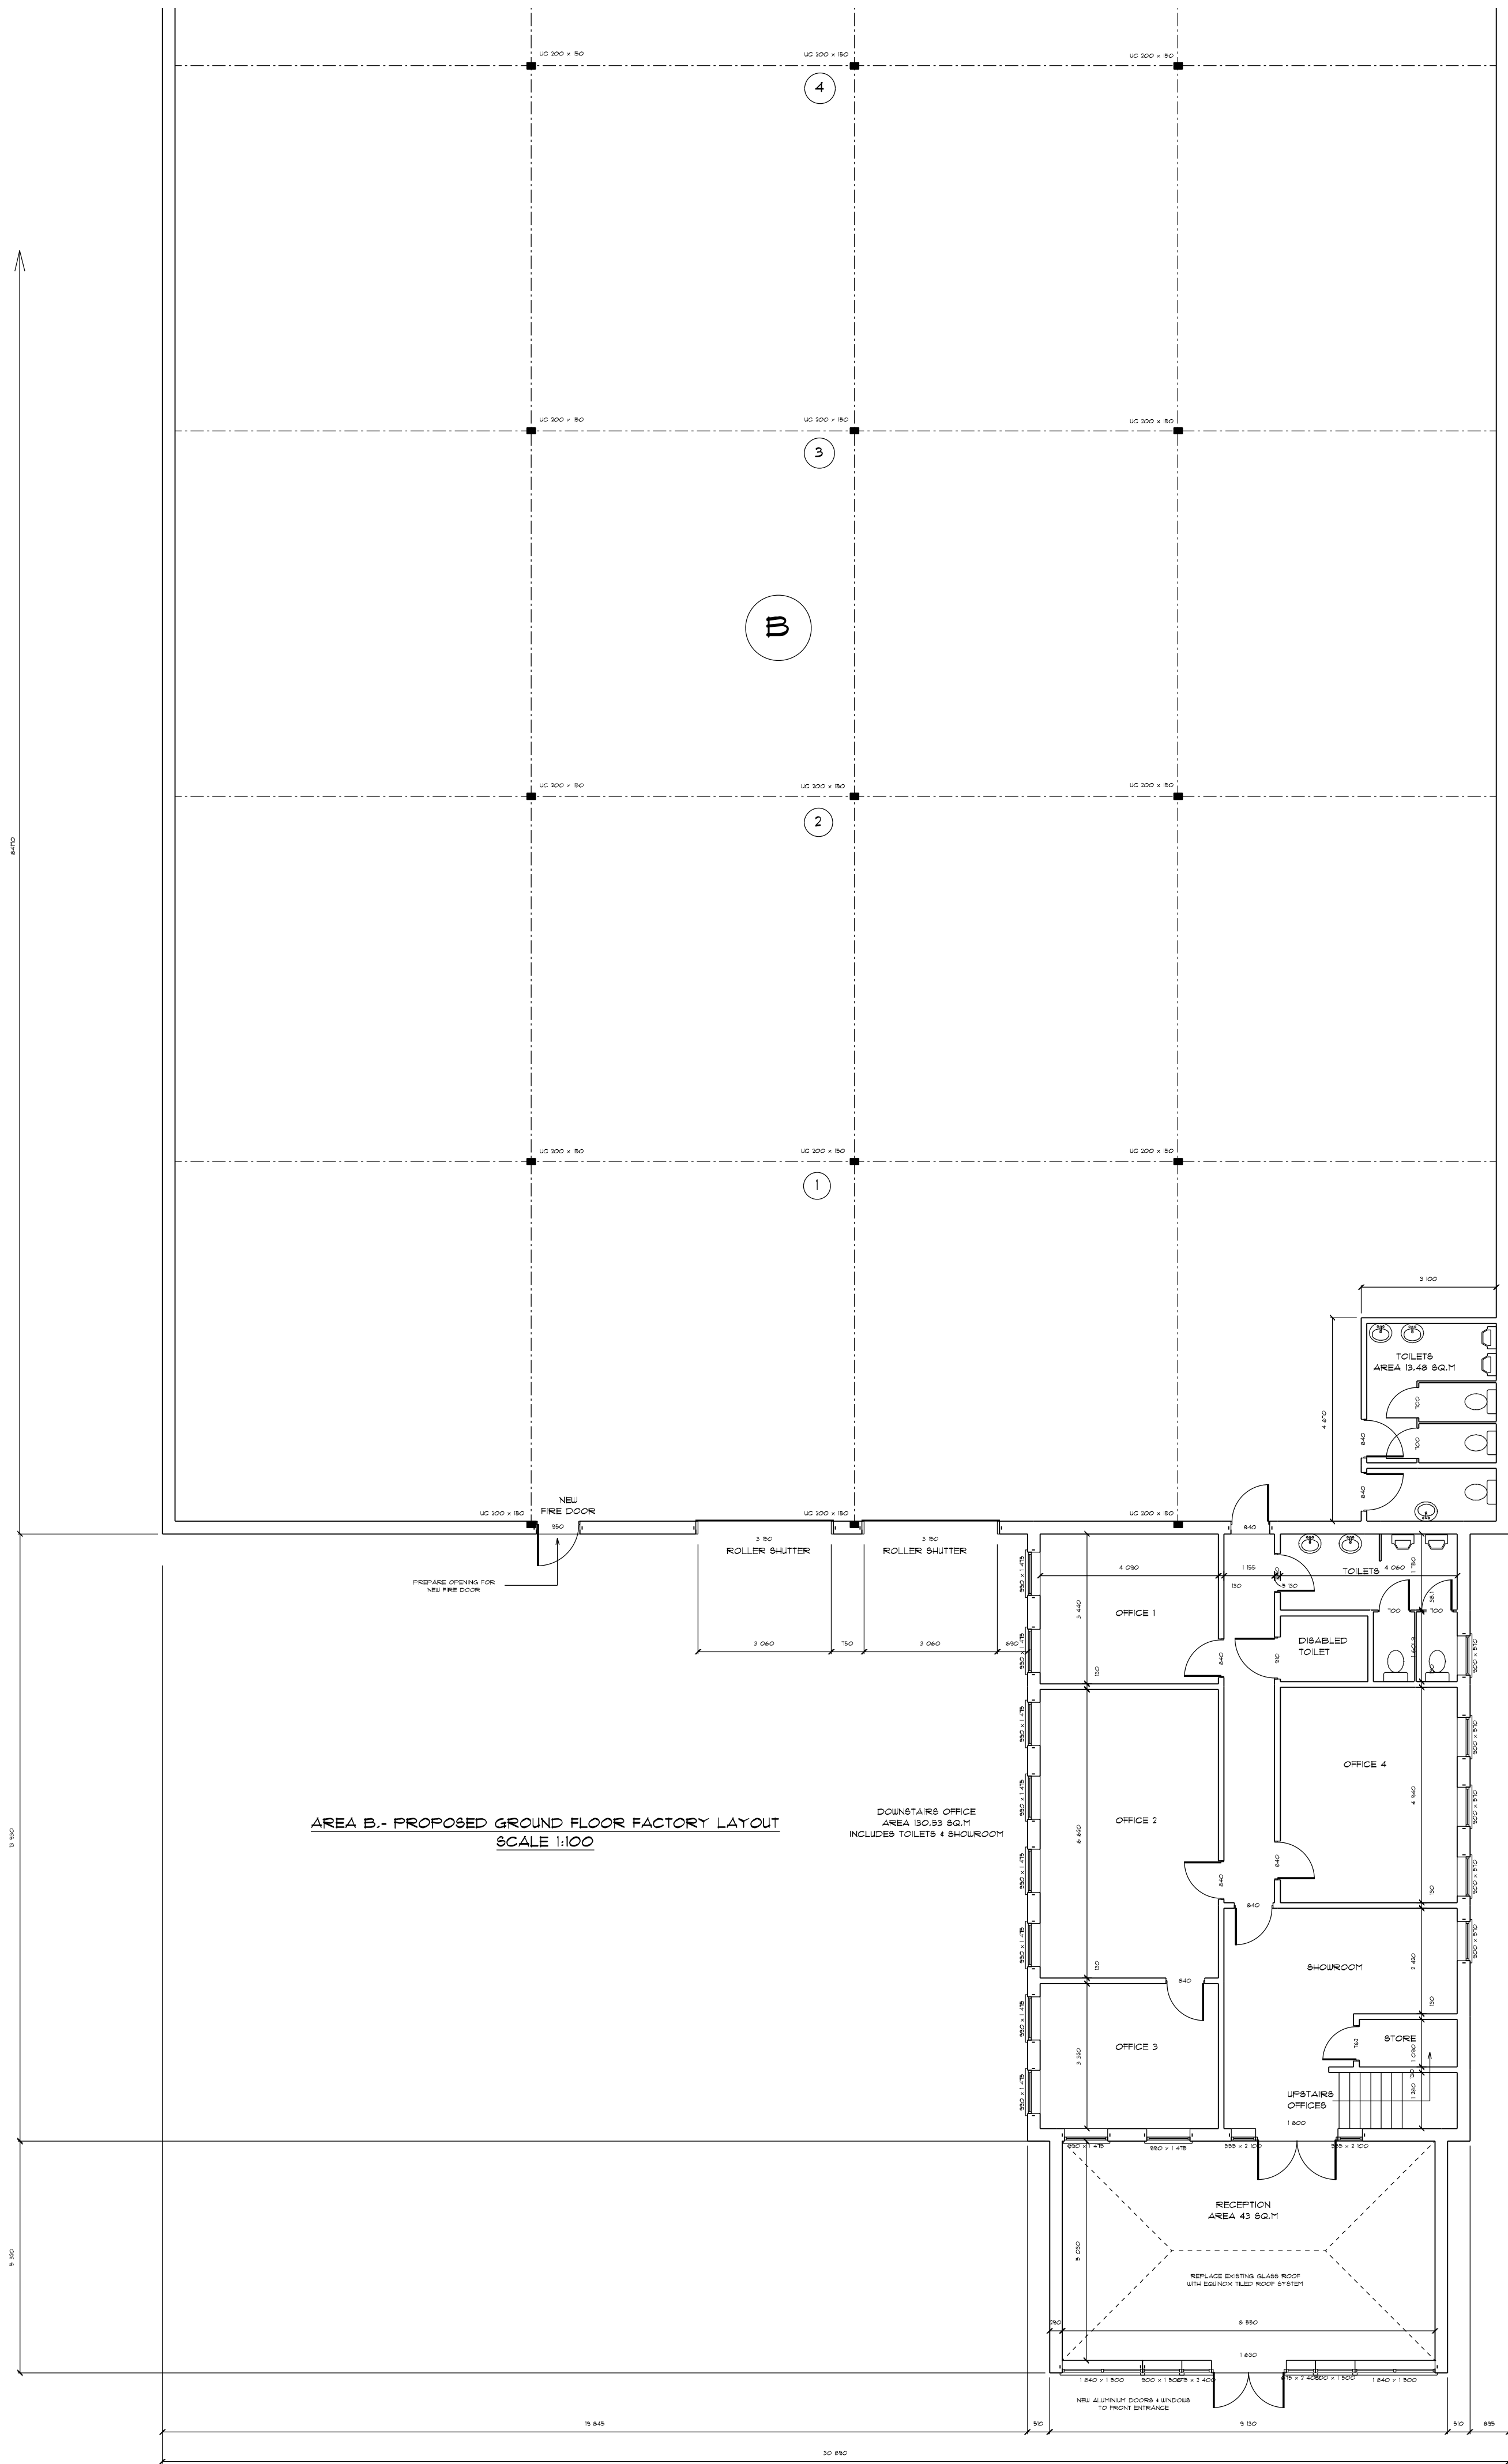

FACTORY OUTLINE
 SCALE 1:500
 MULTIPLY DIMENSIONS X 10

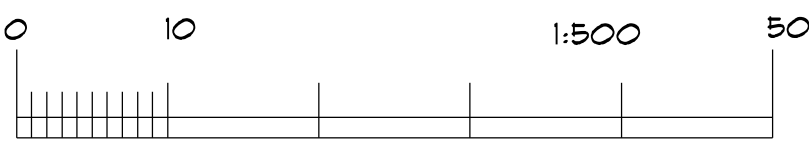


AREA B.- PROPOSED GROUND FLOOR FACTORY LAYOUT
 SCALE 1:100

DOWNSTAIRS OFFICE
 AREA 10.93 SQ.M
 INCLUDES TOILETS + SHOWERROOM

UPSTAIRS OFFICE
 AREA 10.93 SQ.M
 INCLUDES LANDING

TOTAL GROUND FLOOR AREA
 OF BUILDING FOOTPRINT MEASURED EXTERNALLY
 2780 SQ.M

TOTAL FIRST FLOOR OFFICE AREA
 MEASURED EXTERNALLY
 1414 SQ.M

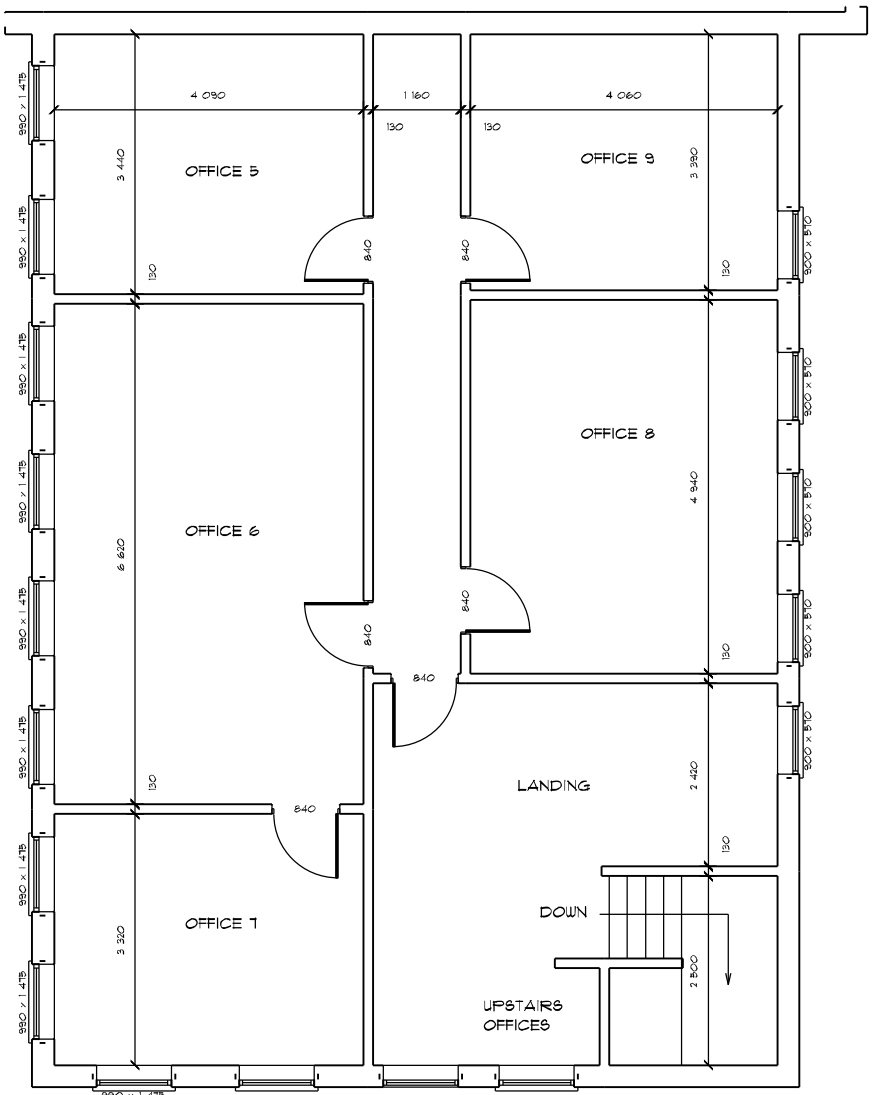

FIRST FLOOR OFFICES
 SCALE 1:100

FOR PLANNING
 PURPOSES ONLY

IF IN DOUBT ASK

All dimensions/design & materials to
 be checked by contractor prior to
 building quotations and setting out.
 Client to check boundaries and advise
 if incorrect. Drawings remain the property
 of Norman Mole Associates
 until paid for.

Exterior finishes to be similar
 in appearance to existing dwelling.

For structural information refer to
 attached Structural Engineers sheets

Locate all services and make safe
 and/or protect before commencement
 of work on site.

This drawing should be read in
 conjunction with all plan drawings
 and documents relating to the works.

Norman Mole
 Associates

Architectural Design & Building Consultants

9 Westfield Road
 Henlow Tel/Fax: 01462 811002
 Beds. SG16 6BN Mobile: 07831224064
 Email: norman.mole@btconnect.com

Client:
 Weatherbreak Windows
 Unit 21
 Dencore Way
 Luton
 Beds
 LU3 3HP

Project:
 Factory Refurbishment

Drawing:
 Proposed Floor Plans

Date:
 13th February 2017
 Scale:
 1:500 1:100

Drawing No:
 1705.04



Dwn By:
 NM