

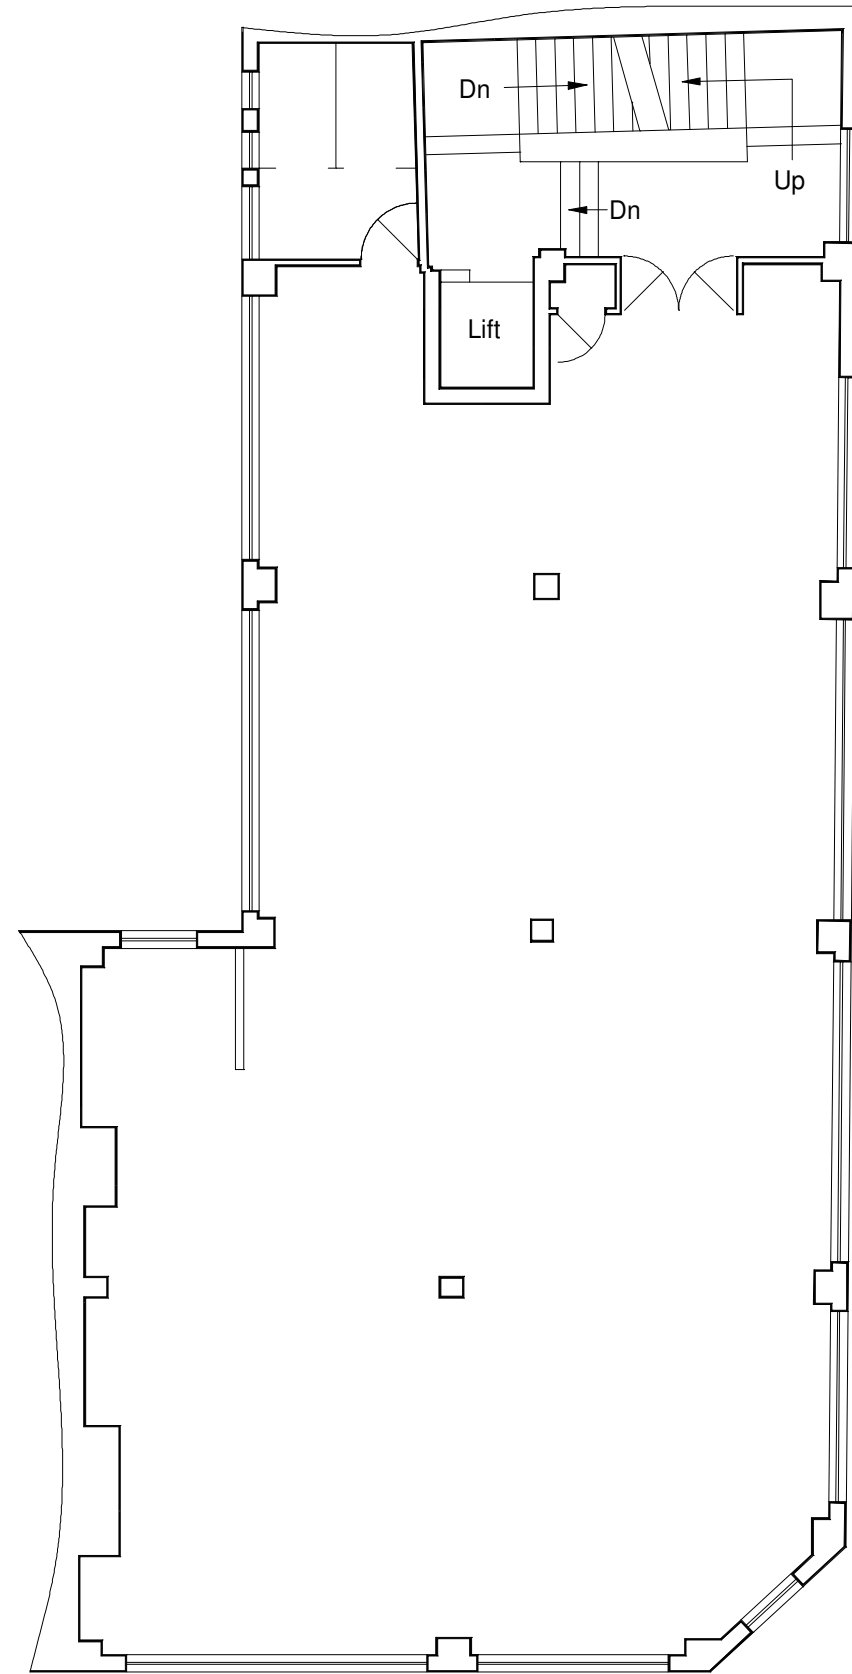


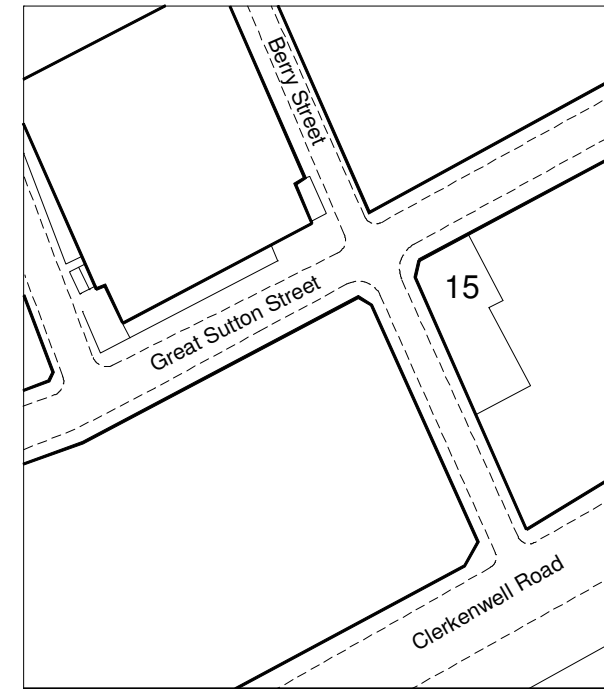

First Floor Plan
15 Great Sutton Street
EC1V 0DP


Scale 1:100

5.0m

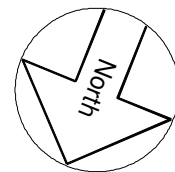

Scale 1:1250

20m

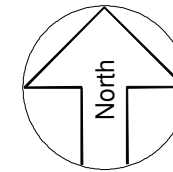

Block Plan
15 Great Sutton Street
EC1V 0DP