


Front Elevation (A)

1:25




Side Elevation (C)

1:25

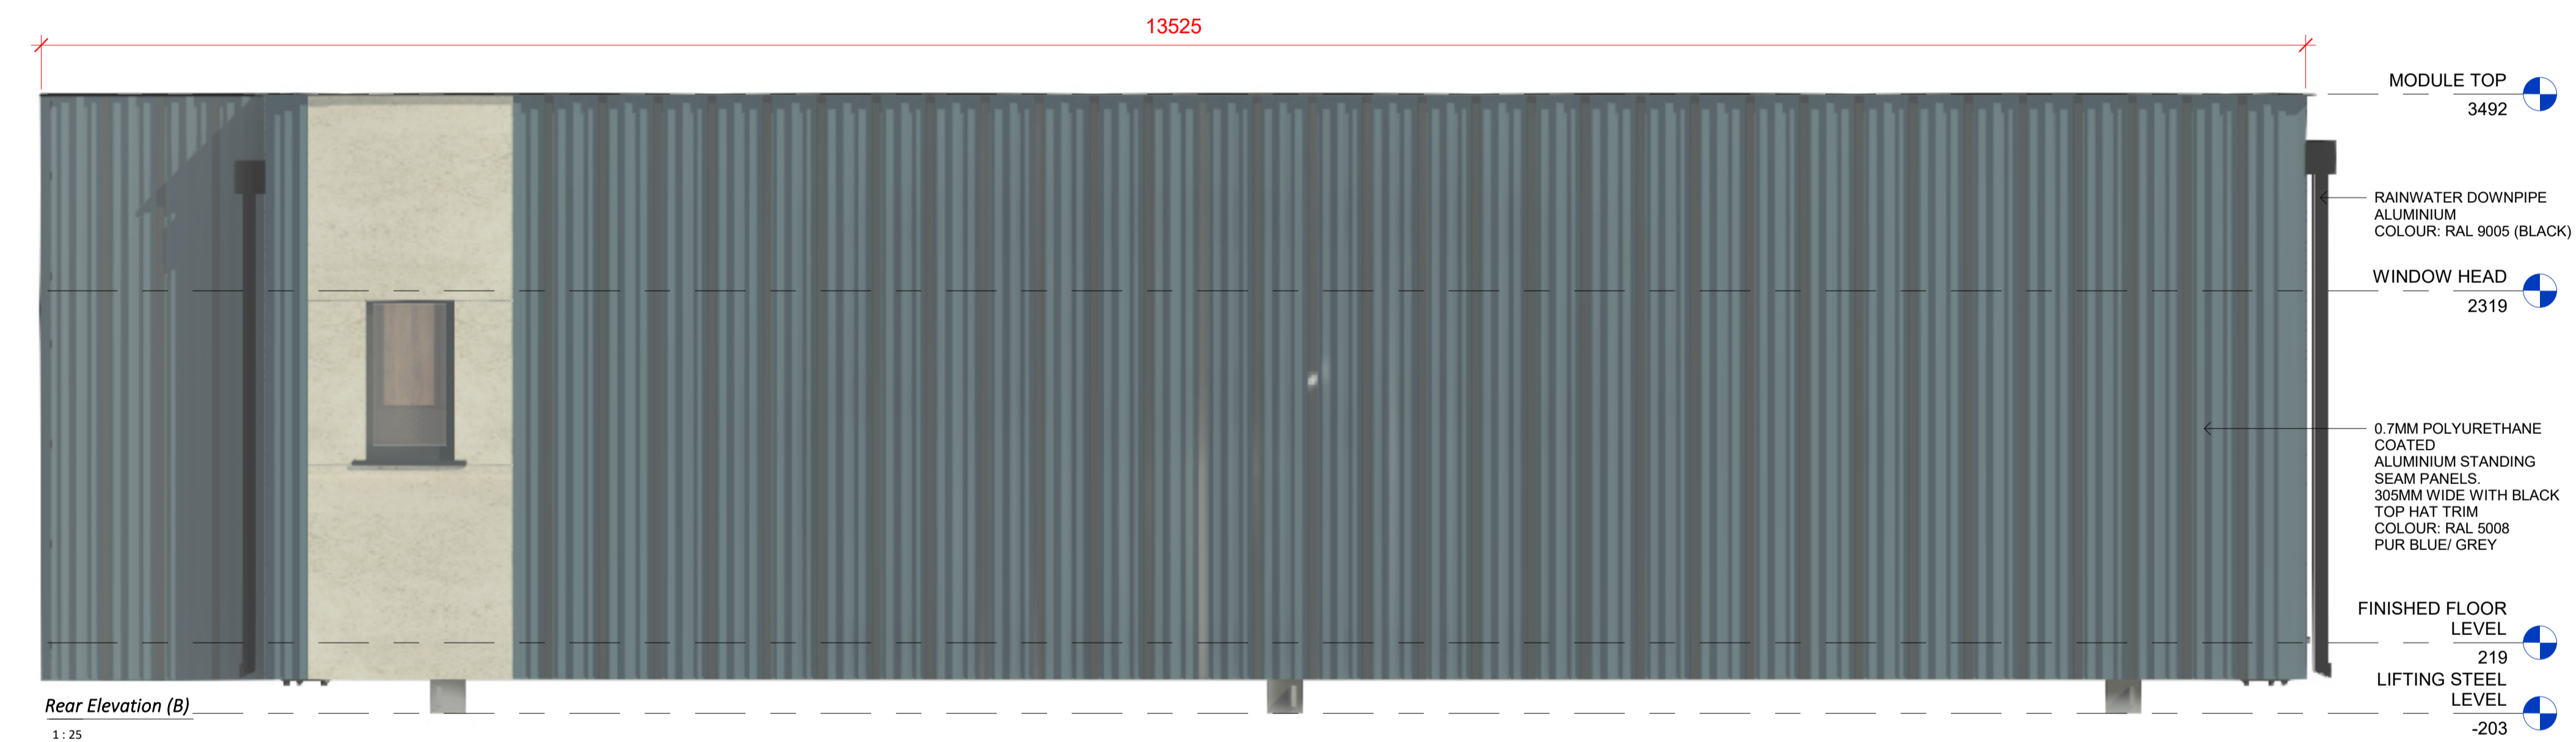


Rear Elevation (B)

1:25

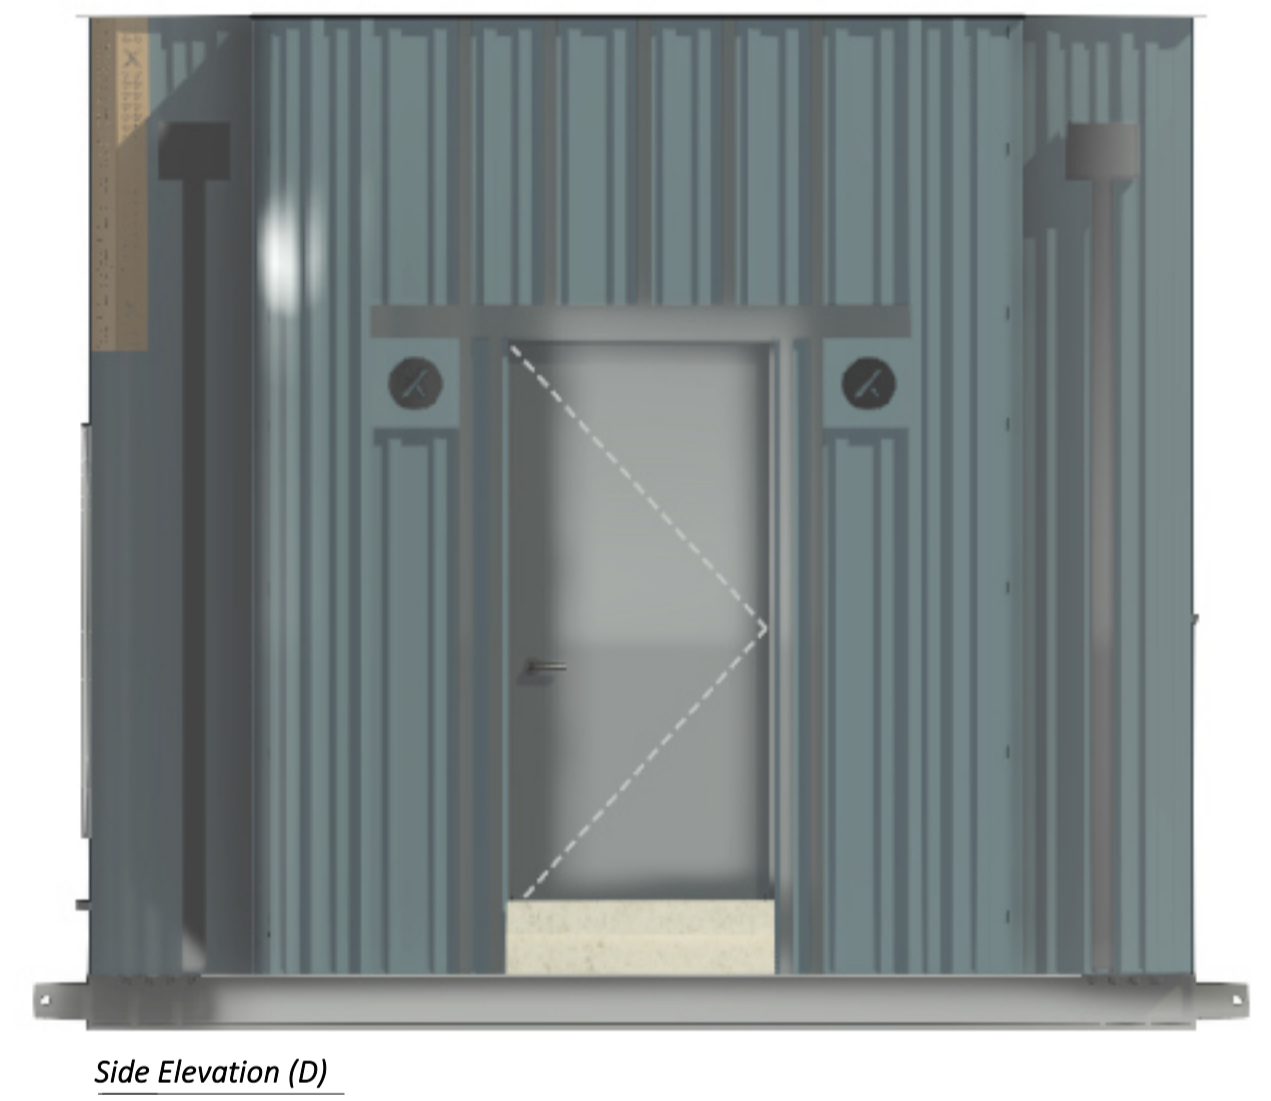

Side Elevation (D)

1:25

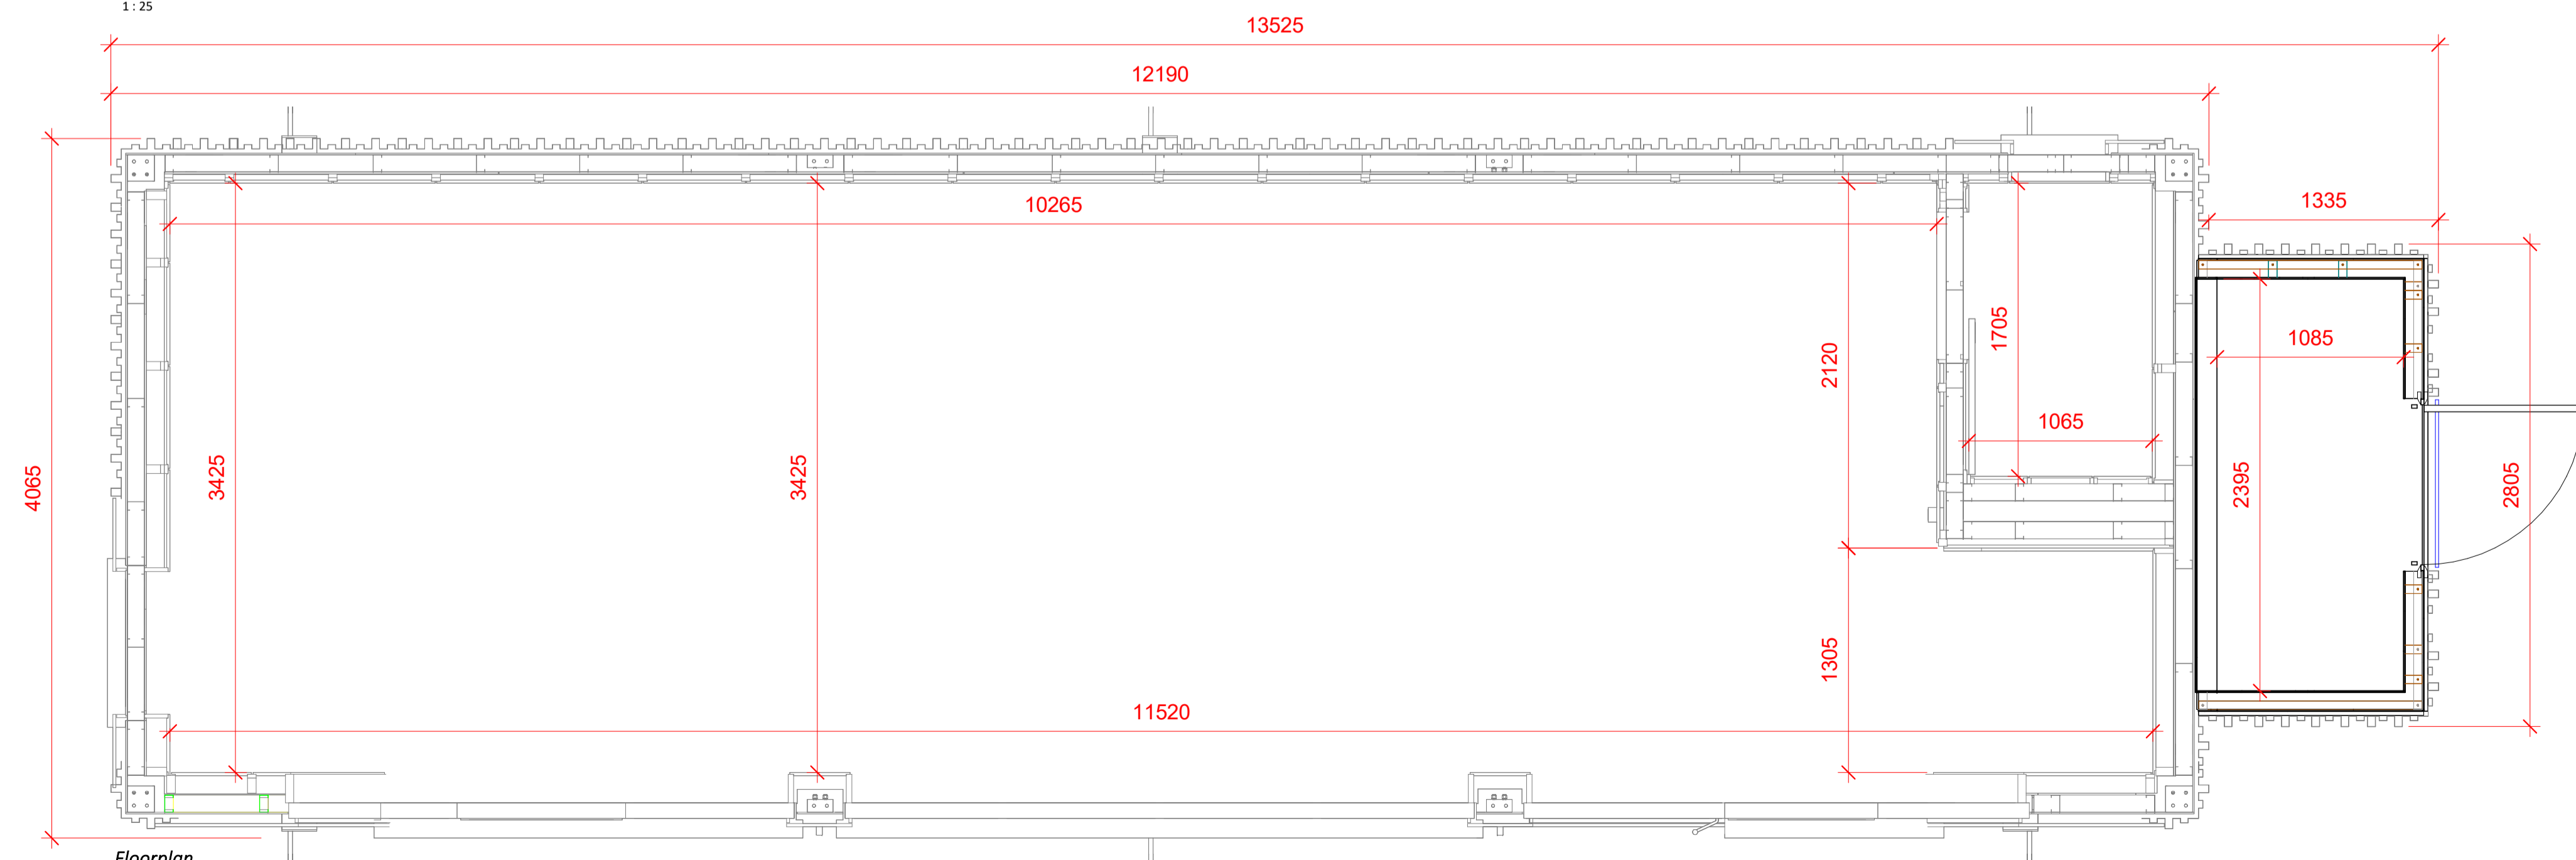

Floorplan

1:25

01	NOV 25	DESIGN 1
REV	DATE	DESCRIPTION
CLIENT KES GROUP		
PROPOSAL Business X-1		
LOCATION Strabane		
TITLE Plans & Elevations	DRAWN BY: CH	SCALE: 1:25
DRAWING NO: A100	CHECKED BY: -	DATE: NOV 25
		REV: 01
KES GROUP, STRABANE BUSINESS PARK, MELMONT ROAD, STRABANE, CO TYRONE, BT82 9PX		
TEL: 028 8283 1022 E-MAIL: info@kesgroup.com WEBSITE: www.kesgroup.com		

COPYRIGHT KES GROUP 2023 - ALL RIGHTS RESERVED