




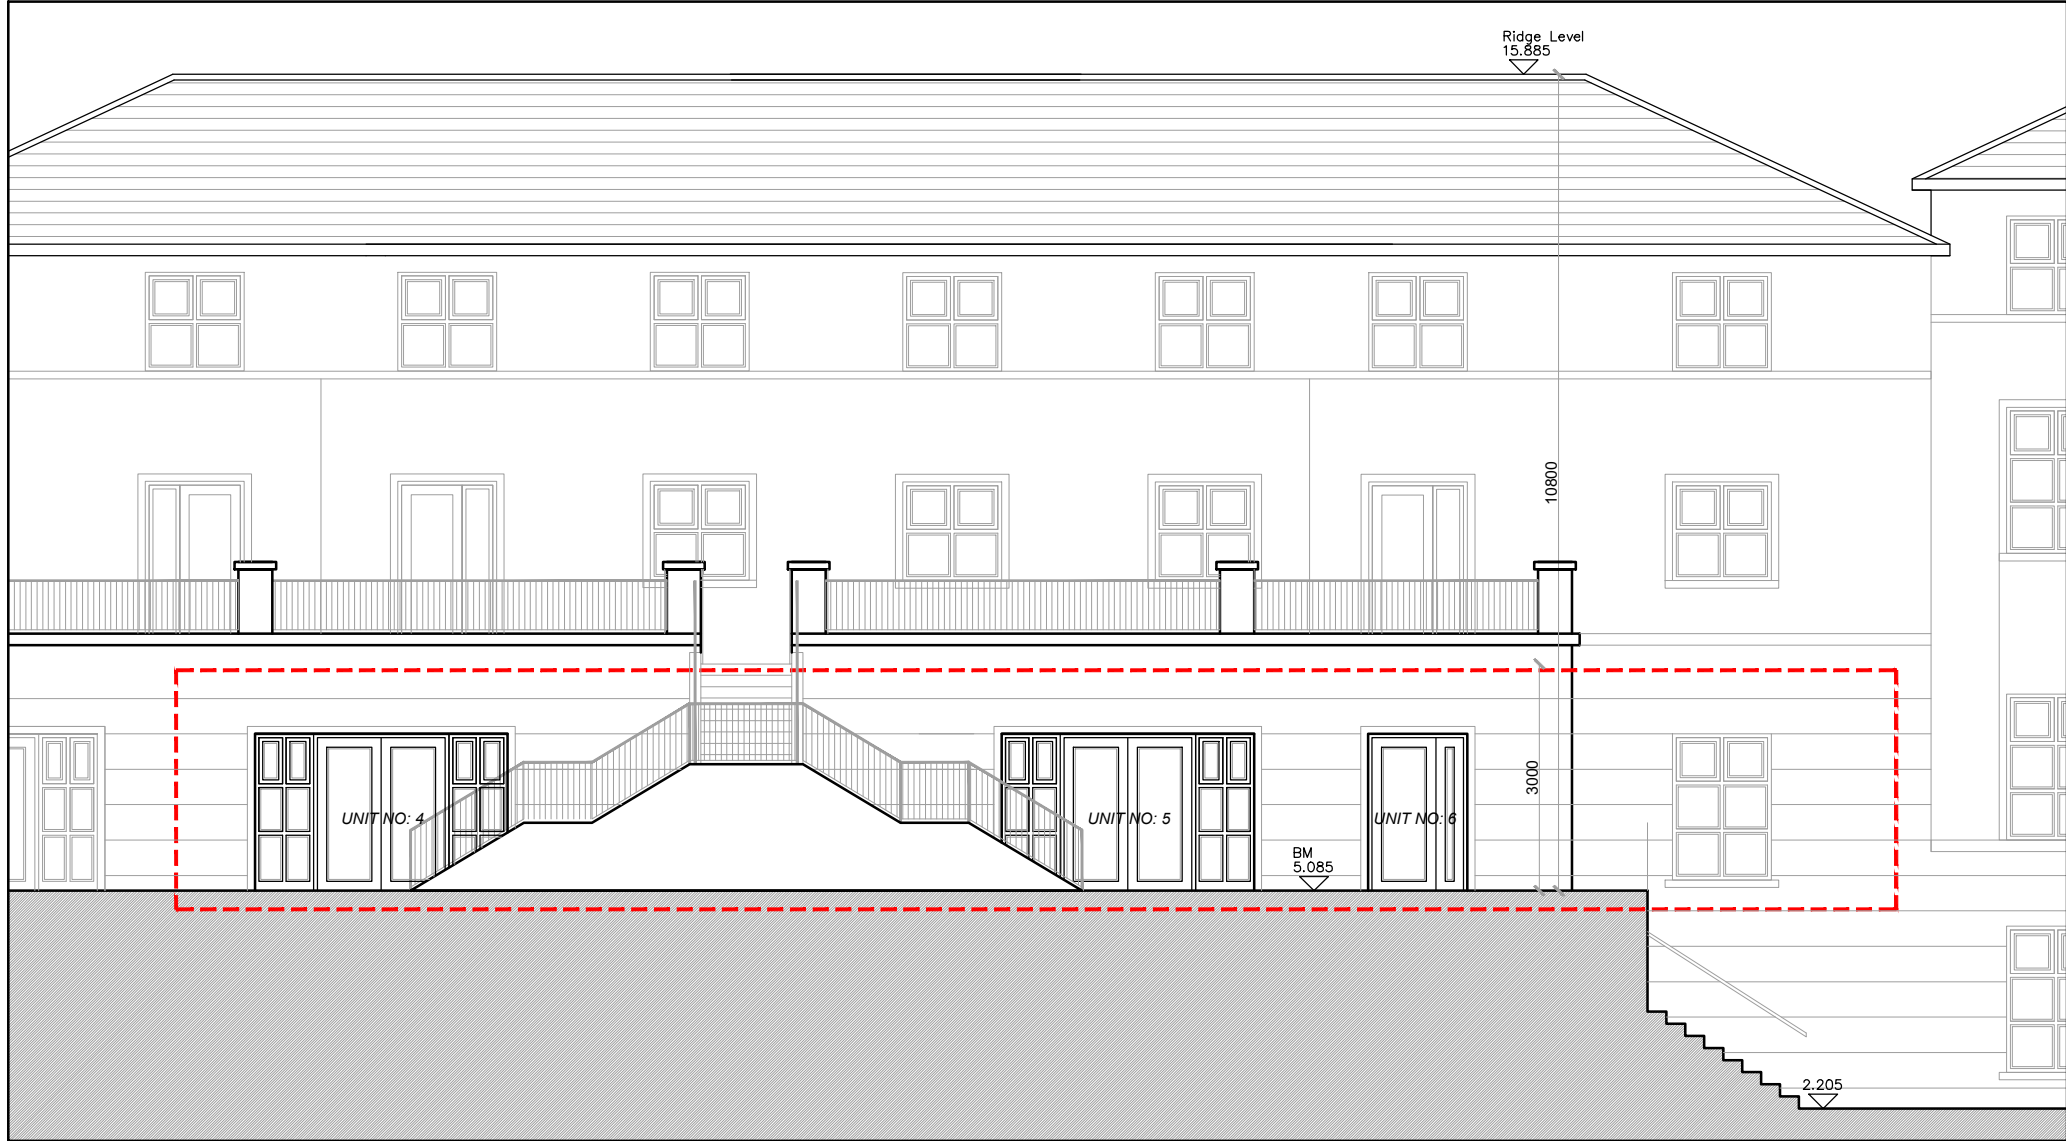


EXISTING WEST ELEVATION... Scale 1:100

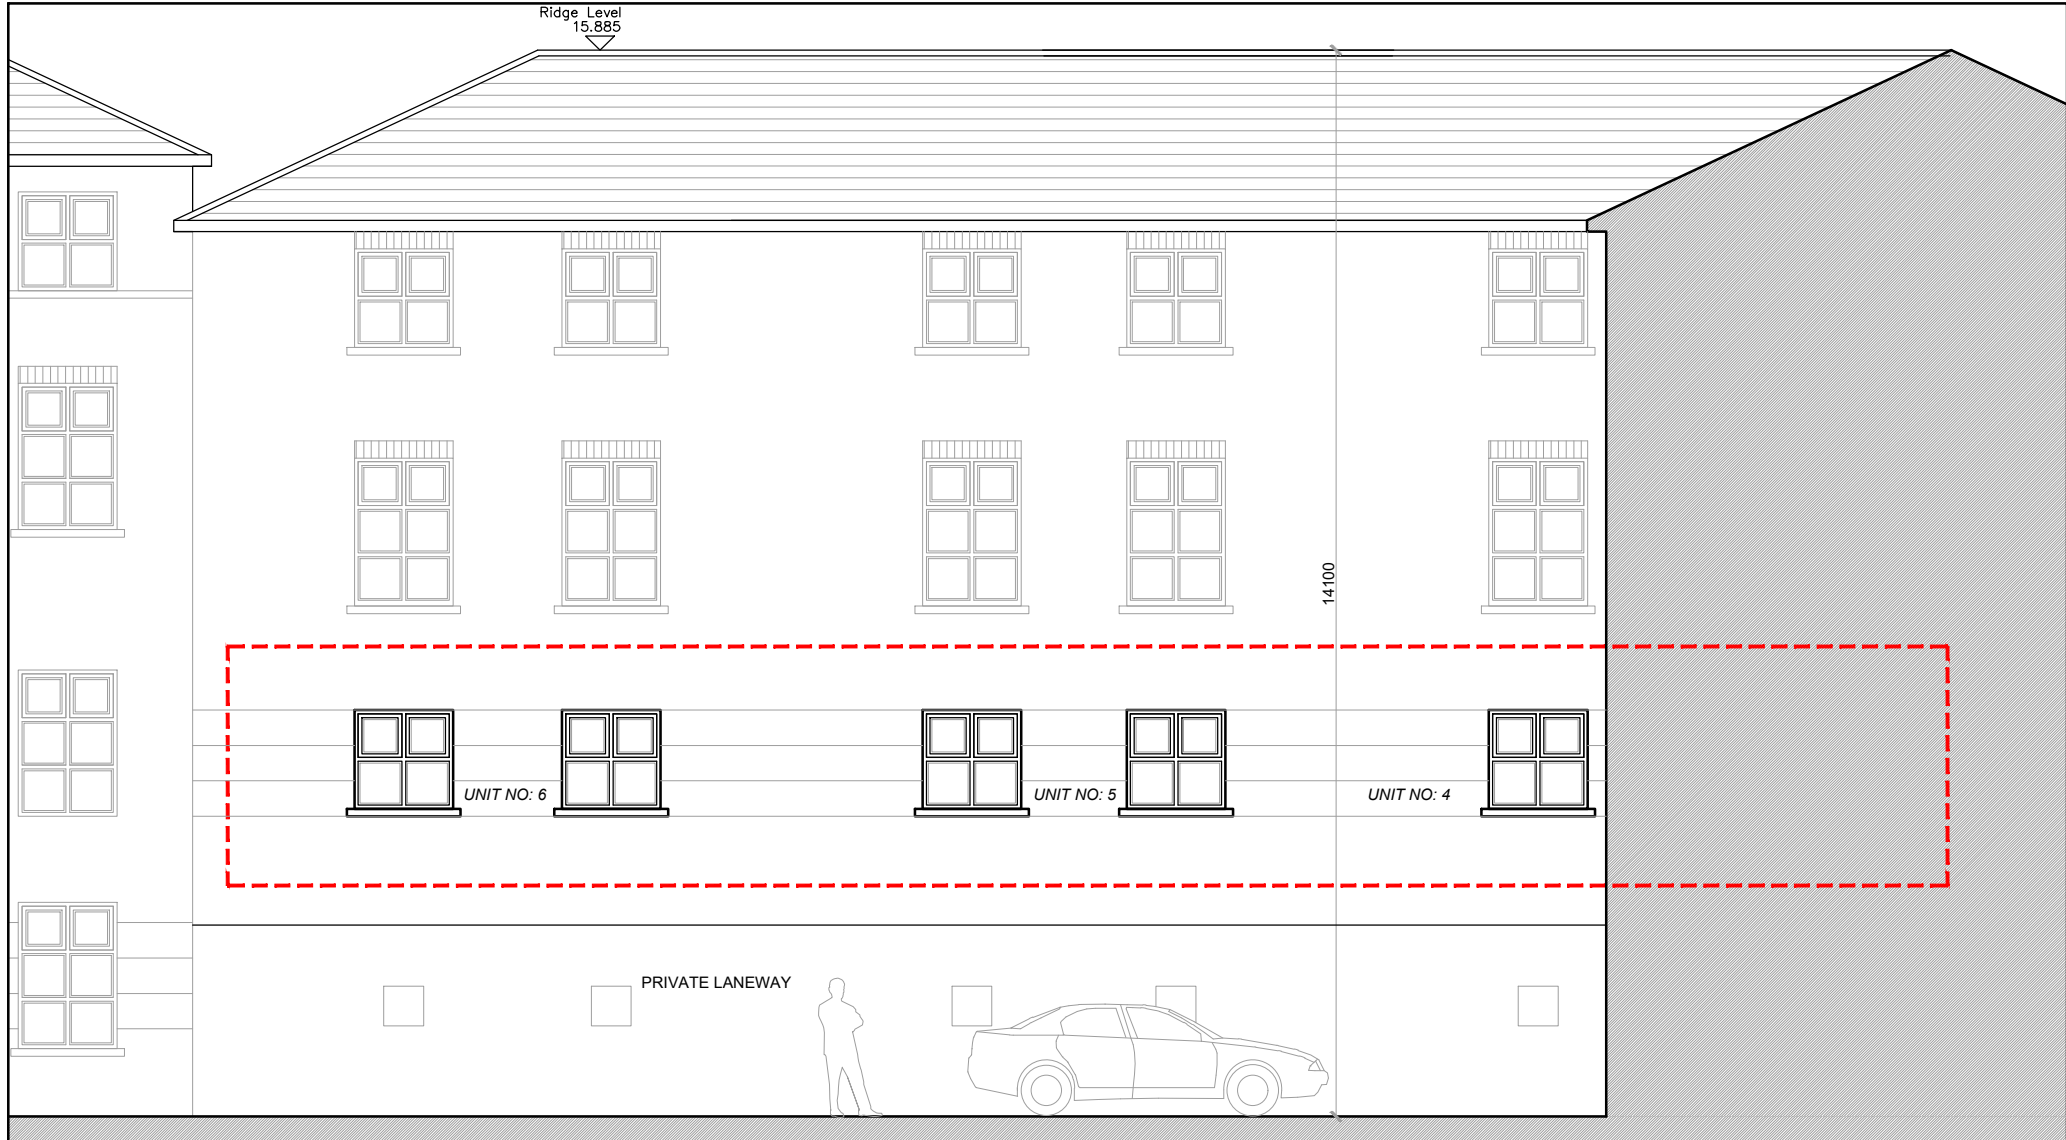


EXISTING EAST ELEVATION... Scale 1:100

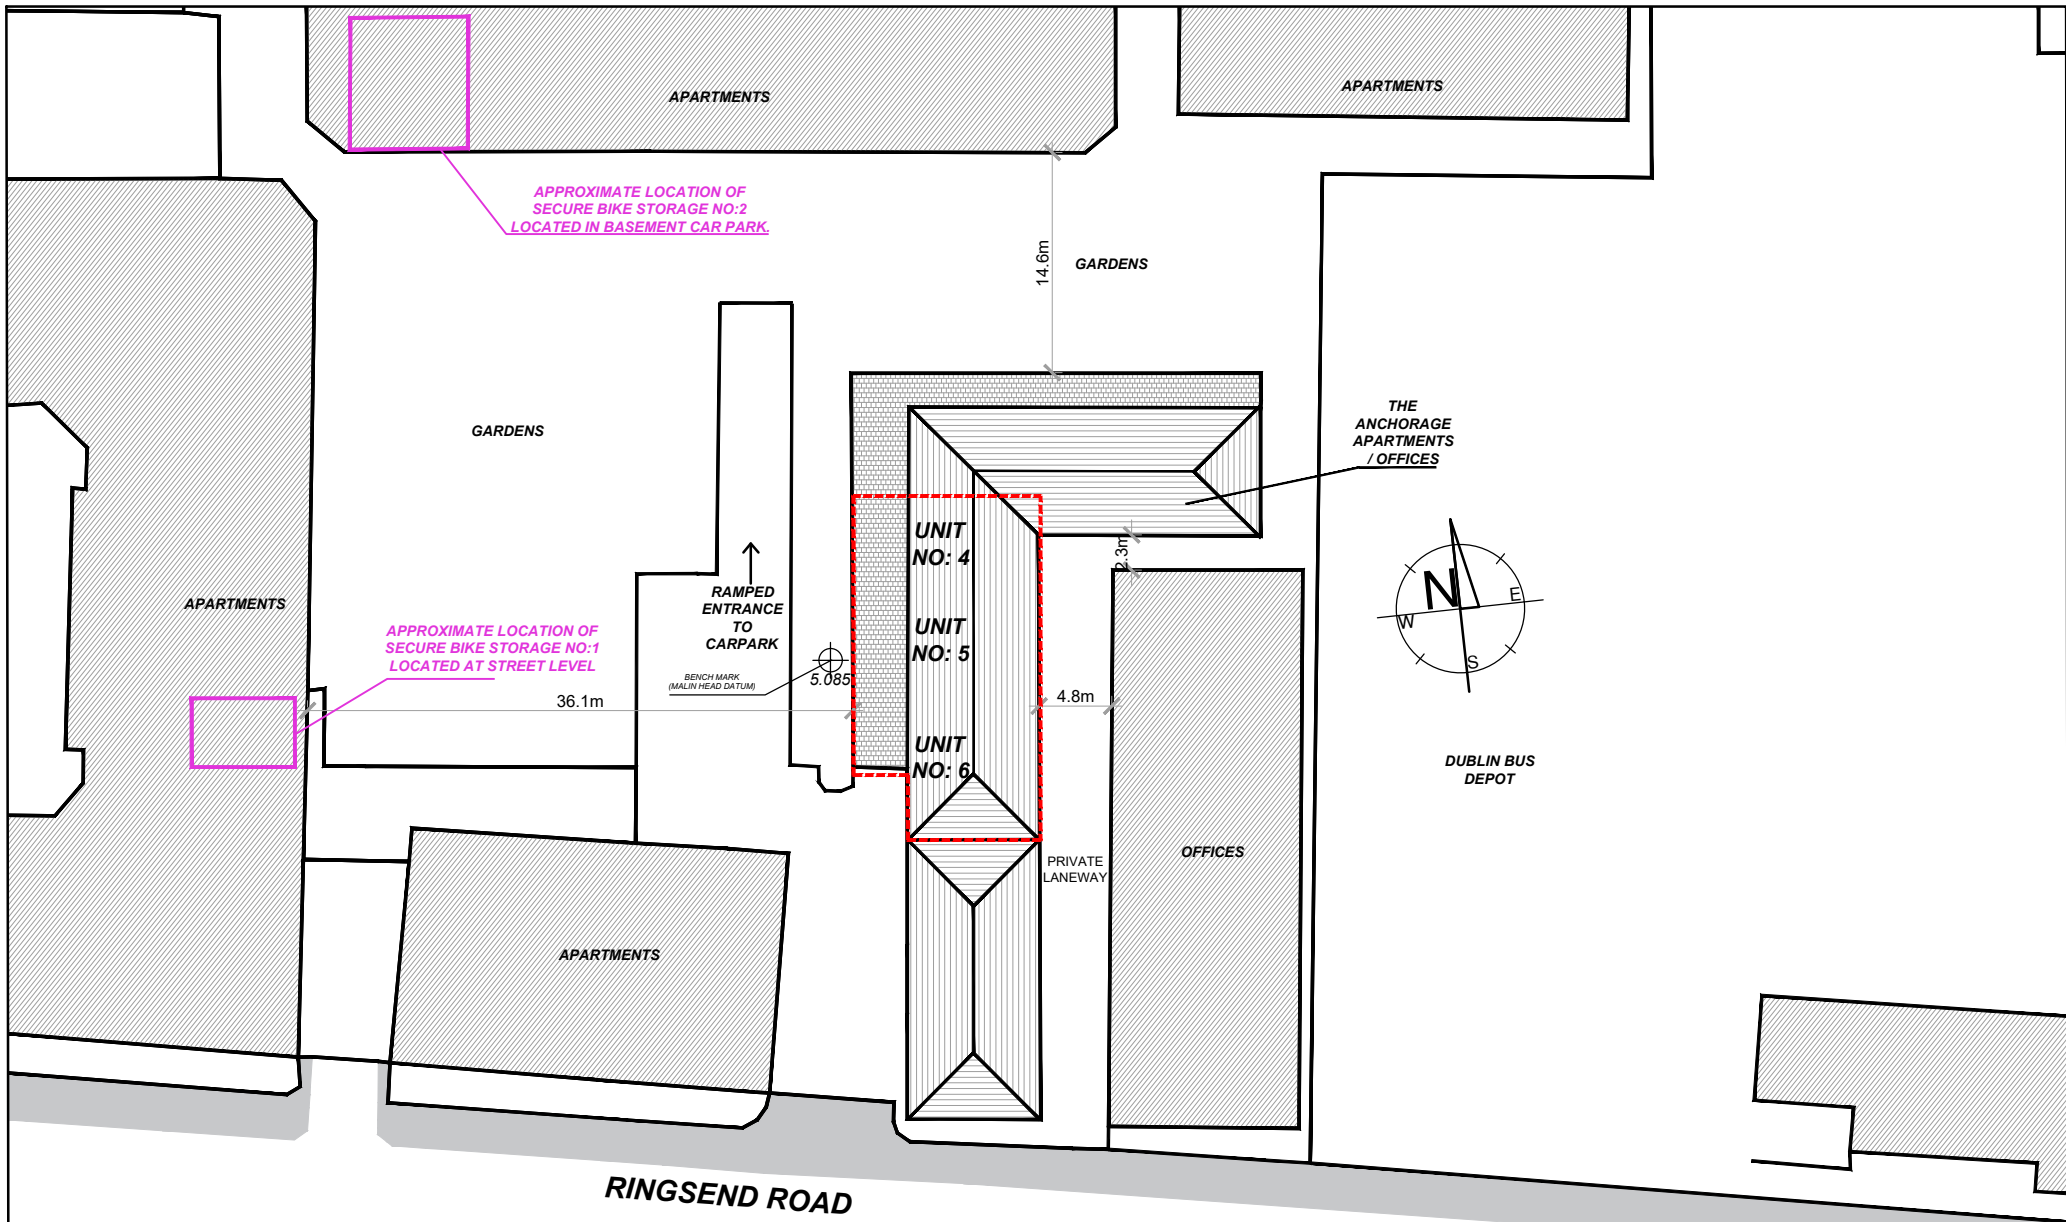

EXISTING SITE PLAN Scale 1:500

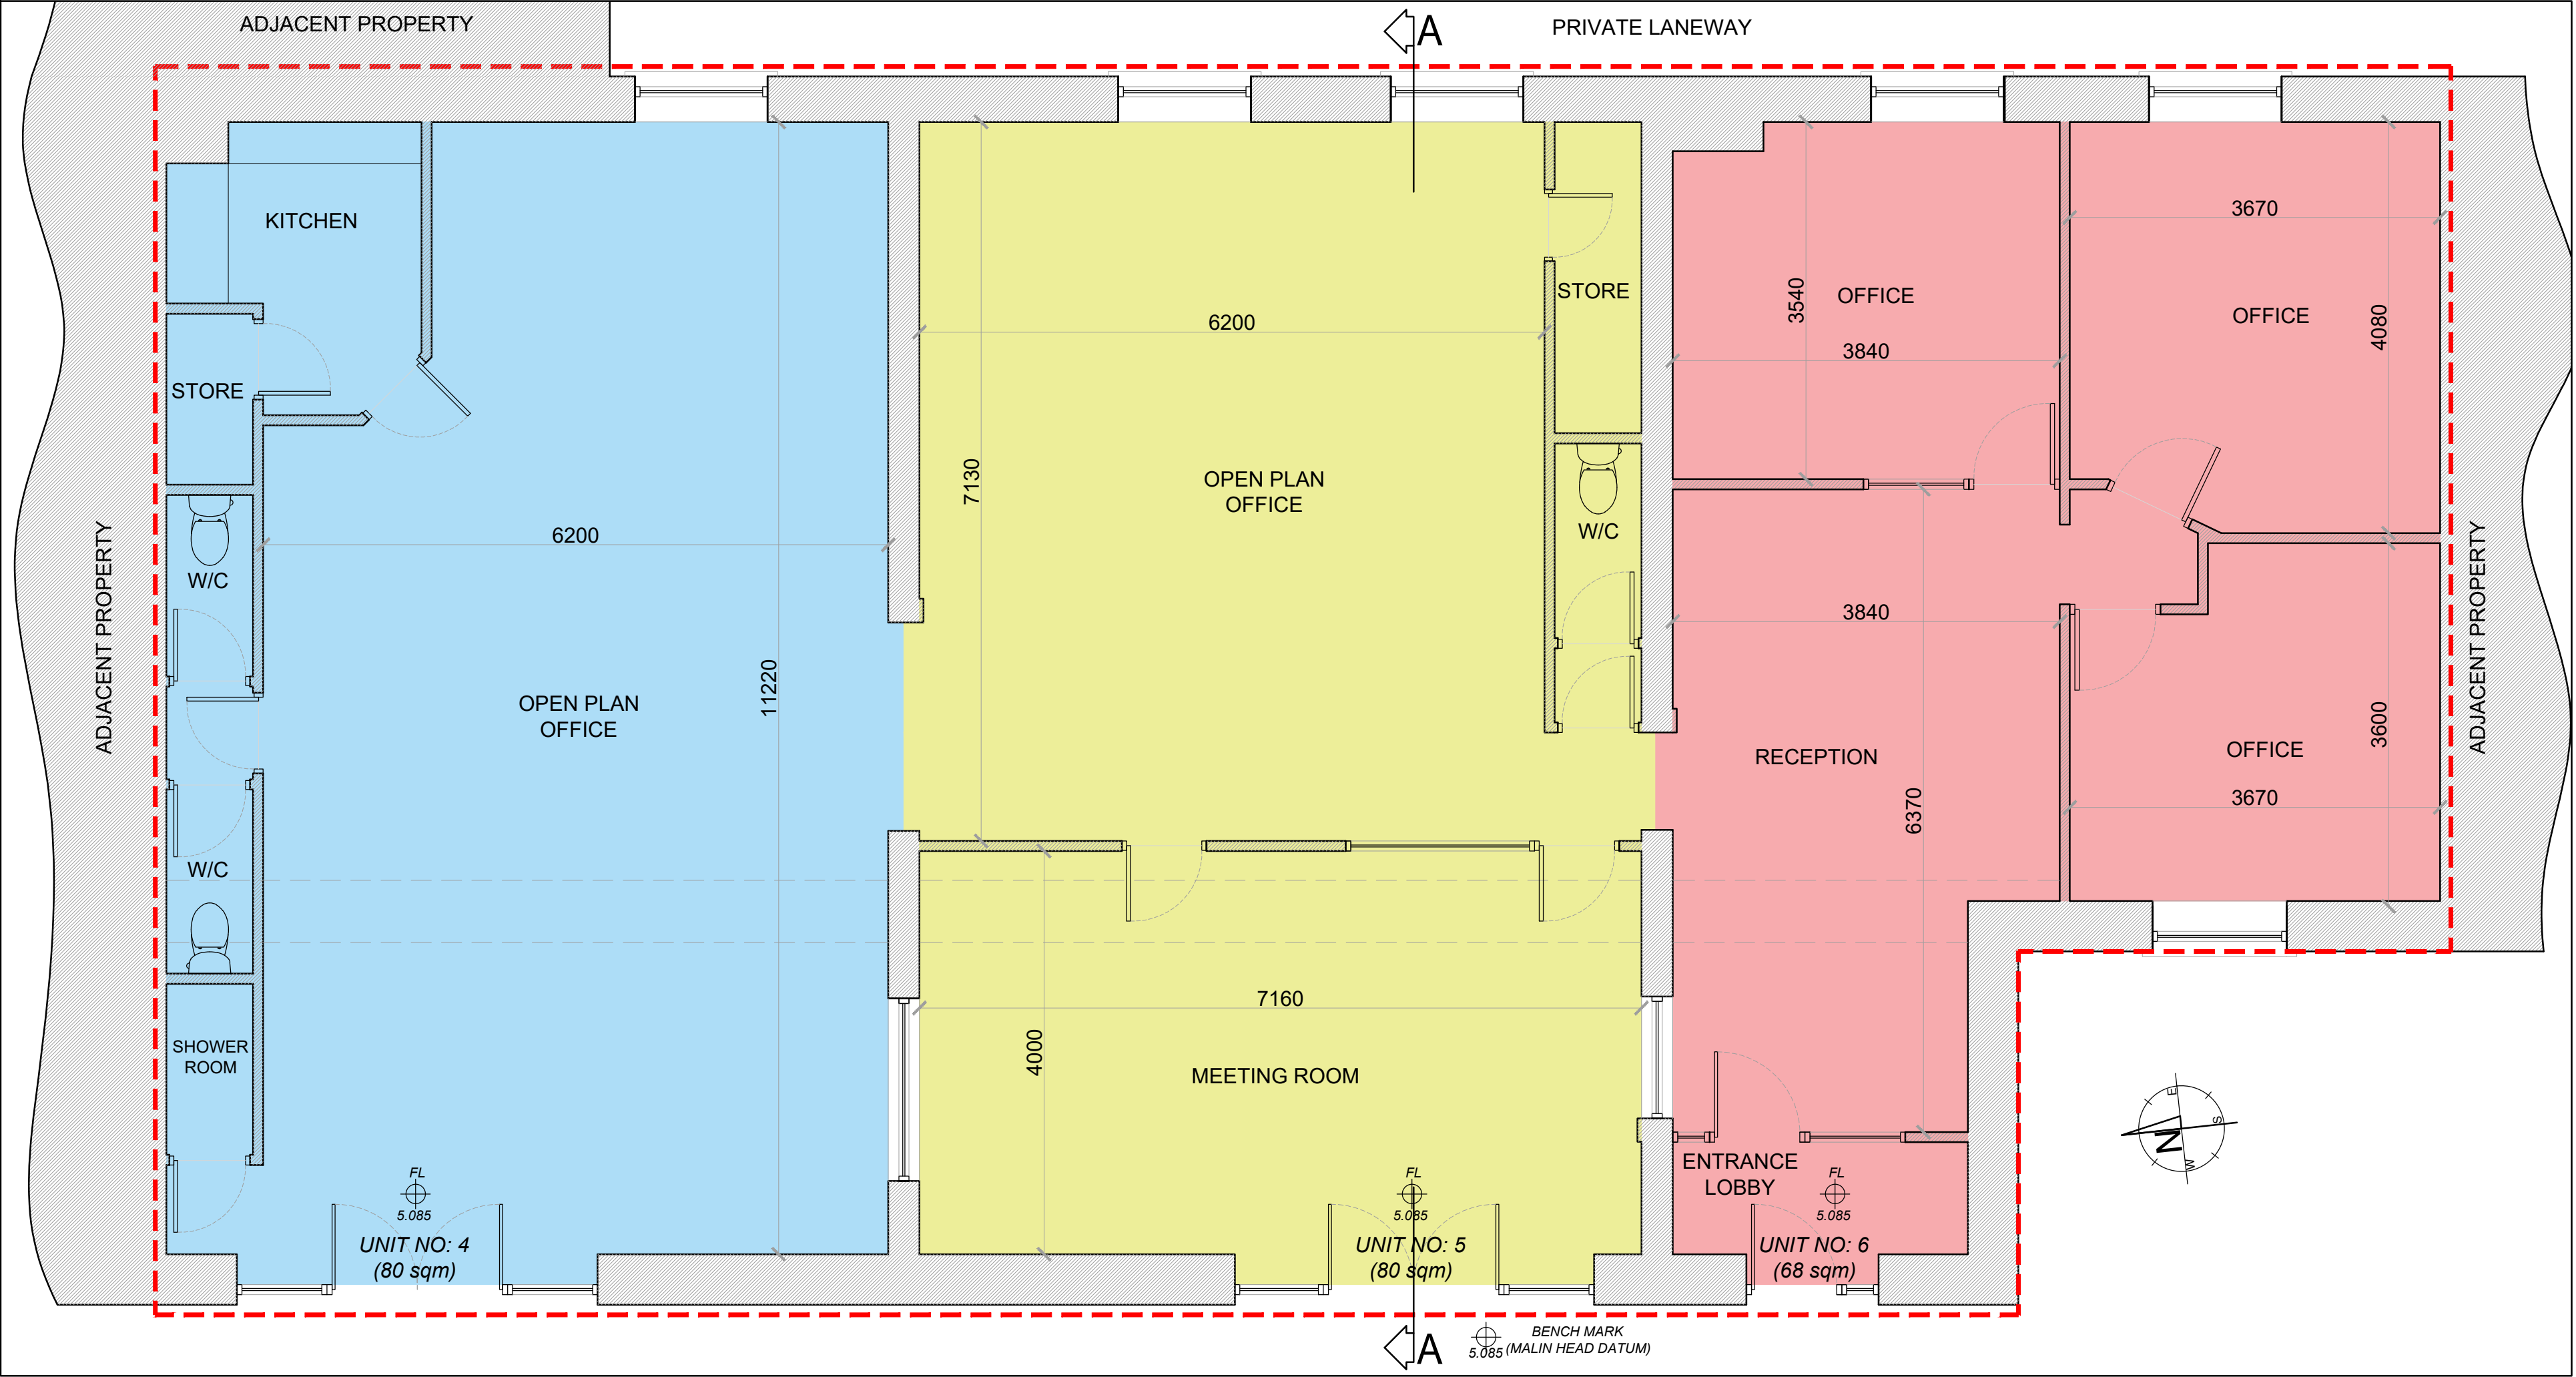

EXISTING FLOOR PLAN Scale 1:50

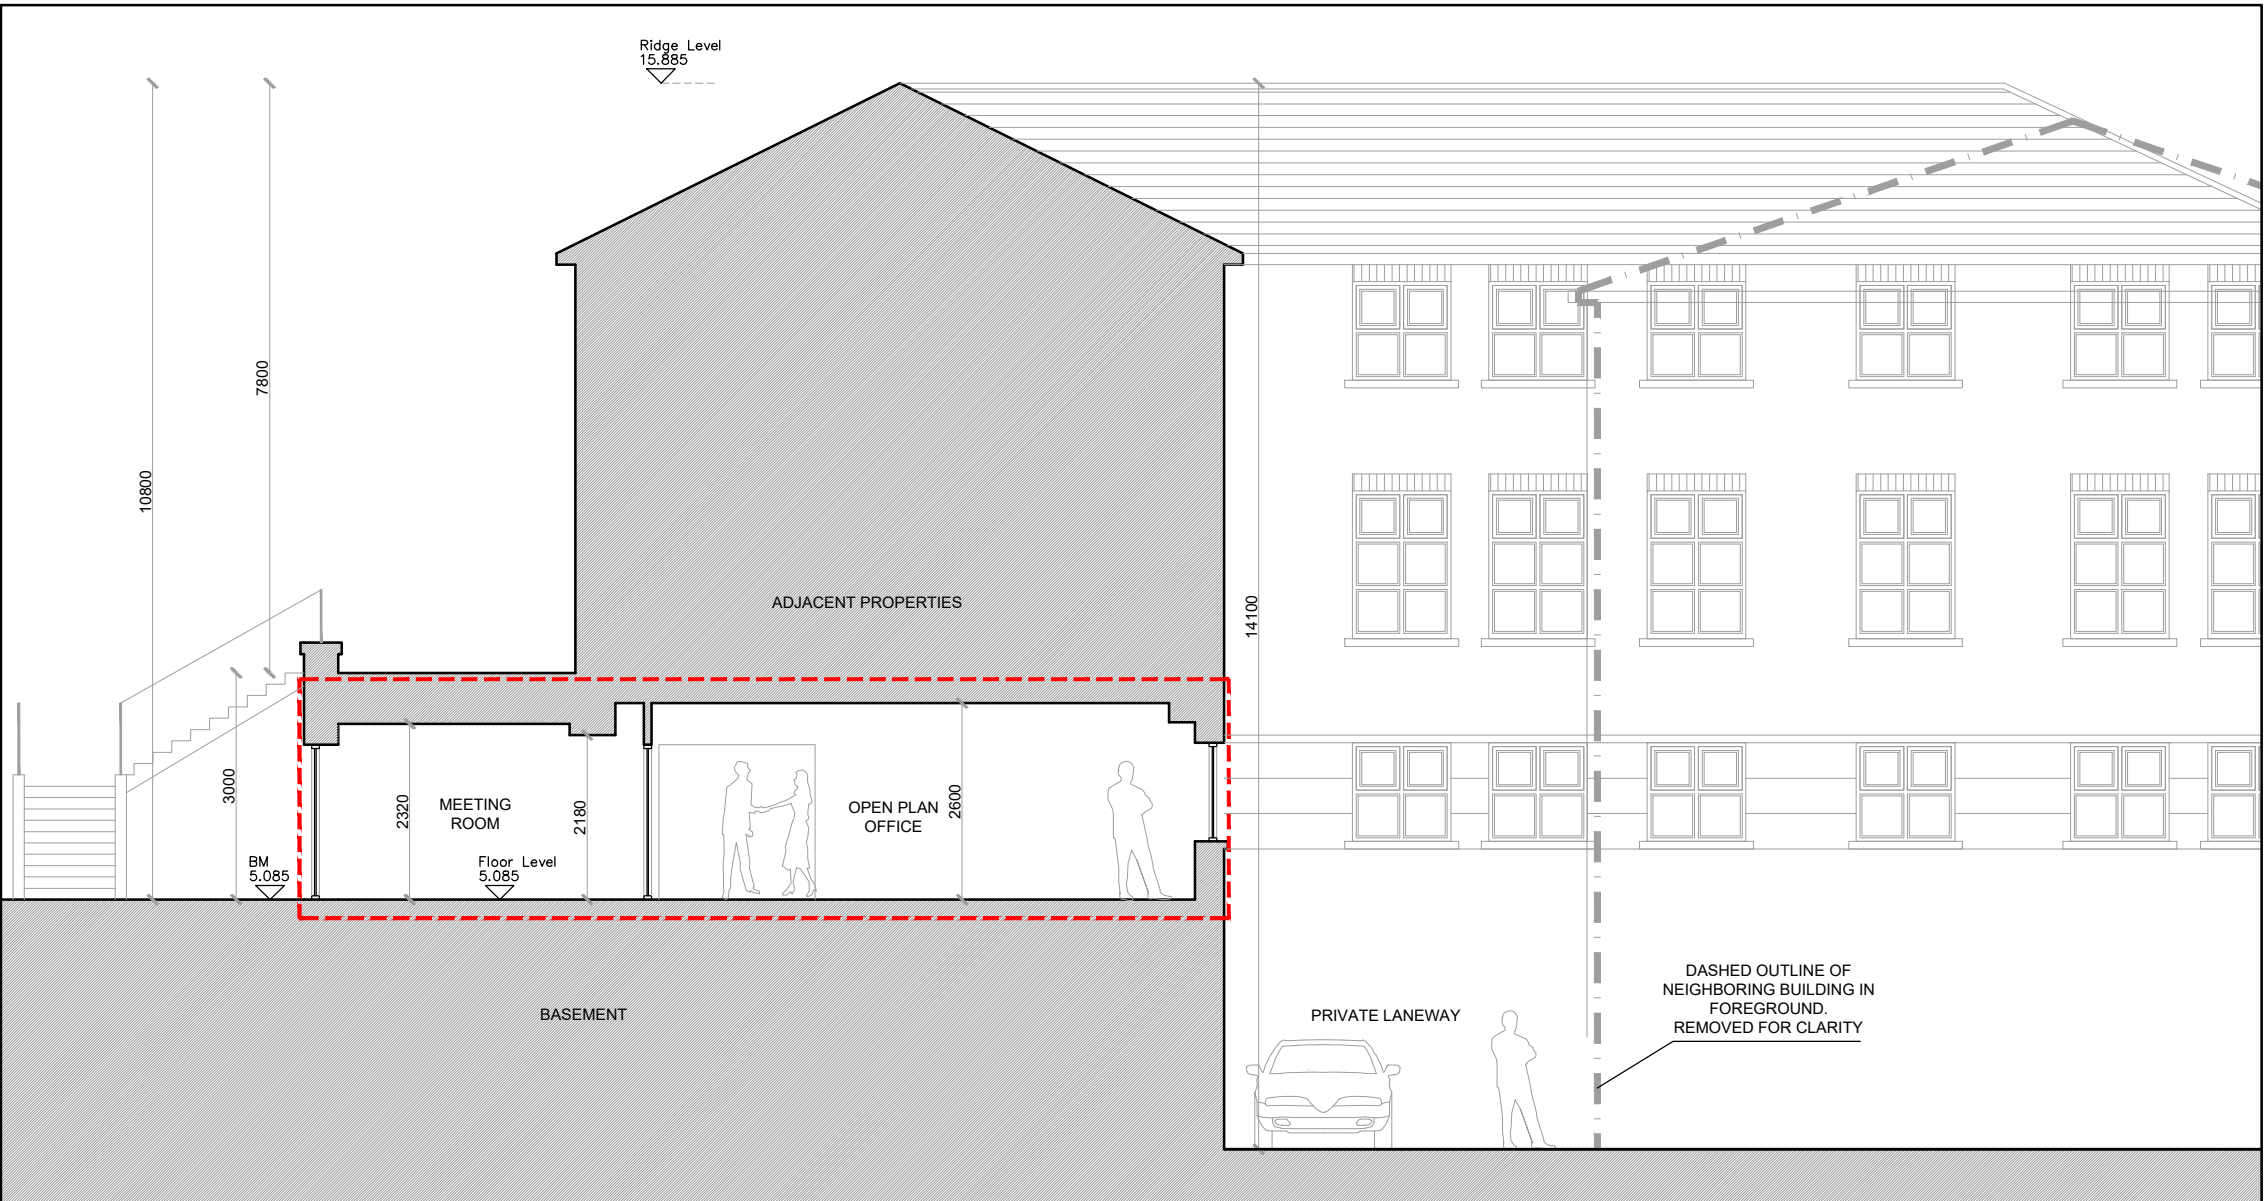

EXISTING SECTION A-A Scale 1:100

NOTES:

1. All boundaries, dimensions and levels are to be checked on site before construction and any discrepancies are to be reported to the Architect.
2. Partial Service: Any discrepancies with site or other information is to be advised to the Architect and direction or approval is to be sought before the implementation of the detail.
3. Do not scale this drawing.
4. For the purpose of coordination, all relevant parties must check this information prior to implementation and report any discrepancies to the Architect.
5. All works to comply with current building regulations.
6. All spot levels to Malin Head datum.
7. This drawing is copyright.

EXISTING

Client	BARRY O'HALLORAN	Sheet Size	A1																
Project	UNITS 4, 5 & 6, THE ANCHORAGE, CHARLOTTE QUAY, RINGSEND ROAD, DUBLIN 4.	Sheet Details	PLANS & ELEVATIONS																
HUGHES PLANNING A DEVELOPMENT CONSULTANTS 85 Merriem Square Dublin 2 D02 FX60 +353 (0)1 539 0710 info@hpd.ie www.hpd.ie <table><tr><td>Job No</td><td>Dwg No</td><td>Rev No</td><td>Status</td></tr><tr><td>2024/042</td><td>S.I 75-100</td><td>--</td><td>S.I 75</td></tr><tr><td>Scale</td><td>Date</td><td>Drawn by</td><td>Checked by</td></tr><tr><td>As Shown @ A1</td><td>Nov 2024</td><td>DP</td><td>NB</td></tr></table>				Job No	Dwg No	Rev No	Status	2024/042	S.I 75-100	--	S.I 75	Scale	Date	Drawn by	Checked by	As Shown @ A1	Nov 2024	DP	NB
Job No	Dwg No	Rev No	Status																
2024/042	S.I 75-100	--	S.I 75																
Scale	Date	Drawn by	Checked by																
As Shown @ A1	Nov 2024	DP	NB																