
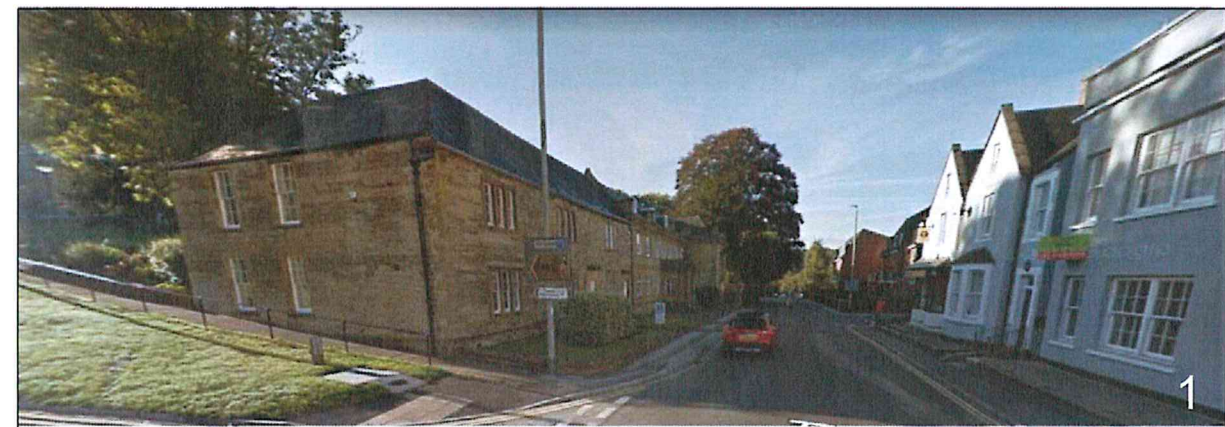


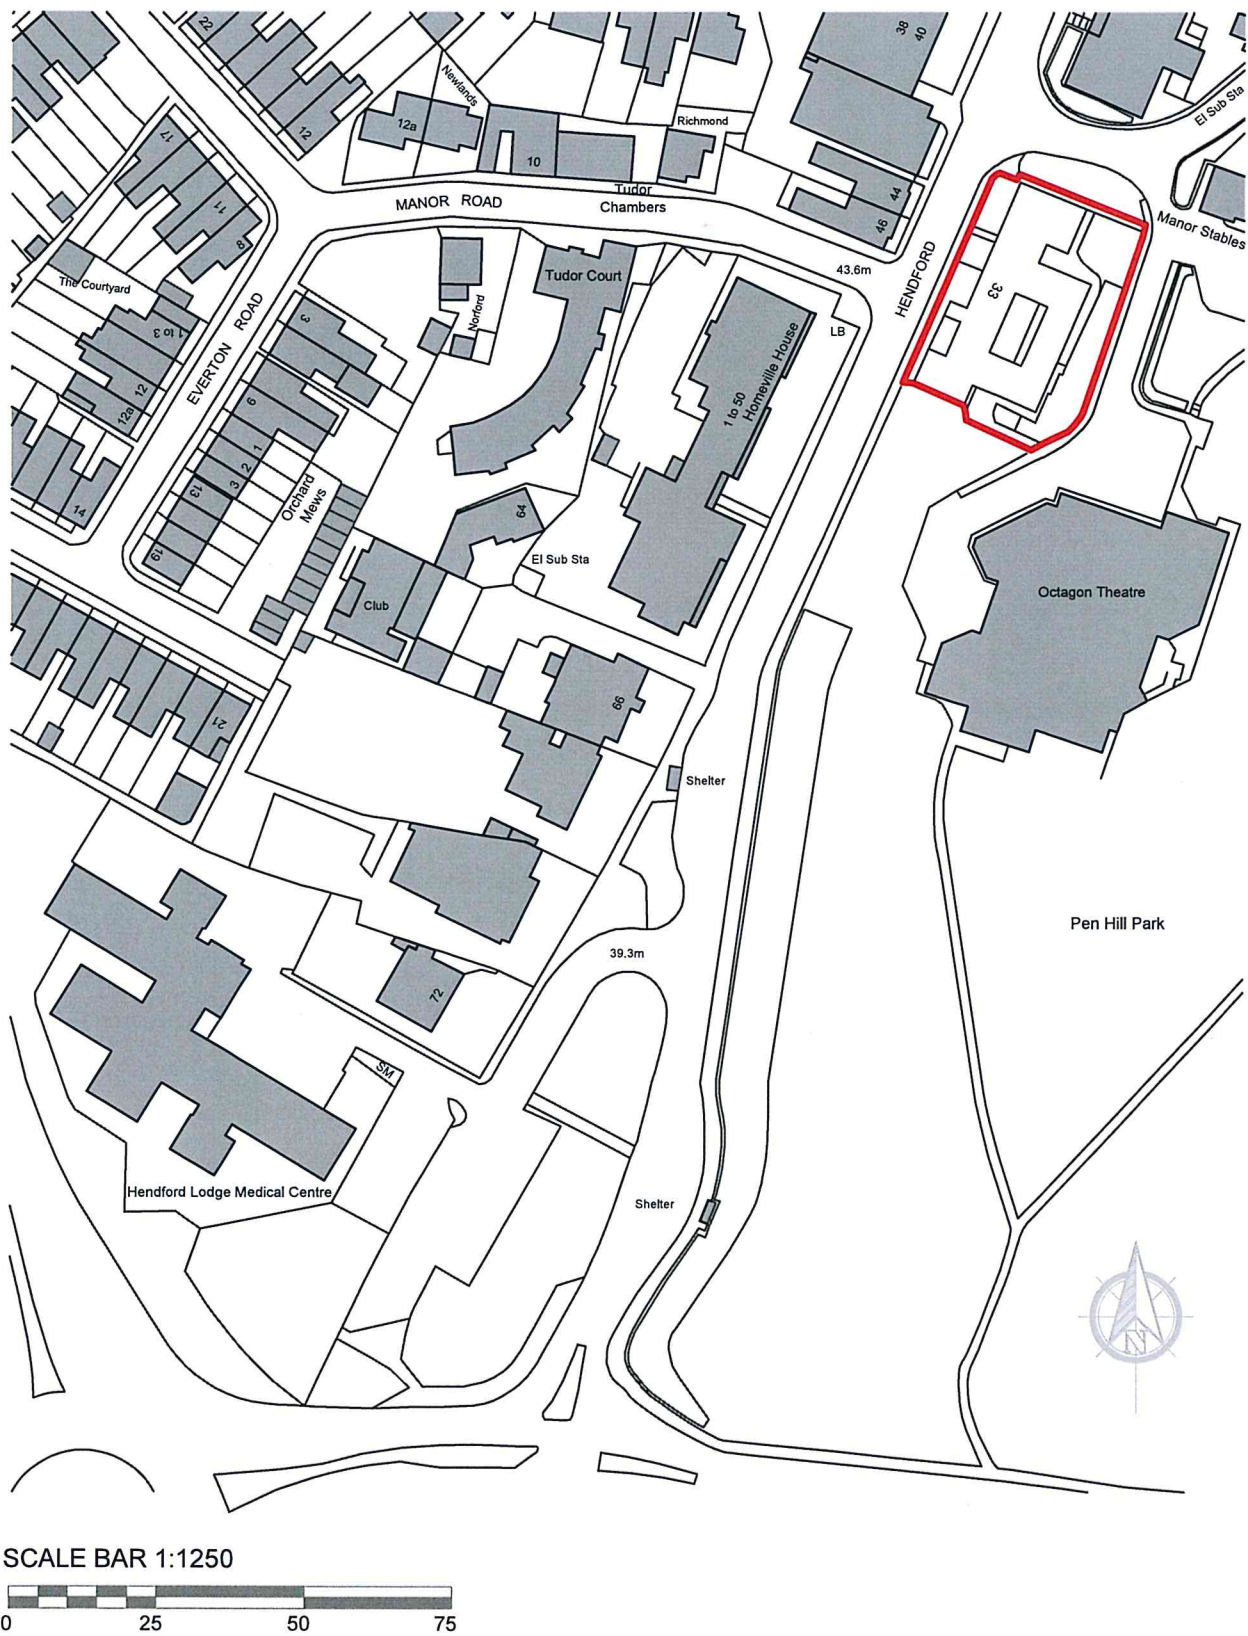

KEY

1. View of Hendford Manor from Hendford
2. View from access to Octagon Theatre
3. Historic Main Entrance
4. View from footpath to public car park

Hendford Manor

Site Location Plan


Scale 1:1250 @ A3

Reed Holland
Somerset House
Middle Street
Taunton
Somerset
TA1 1SH
01823 336479
www.reed-holland.co.uk

**Reed
Holland**
Architects & Designers

Renovation works at
Hendford Manor

19.72.00

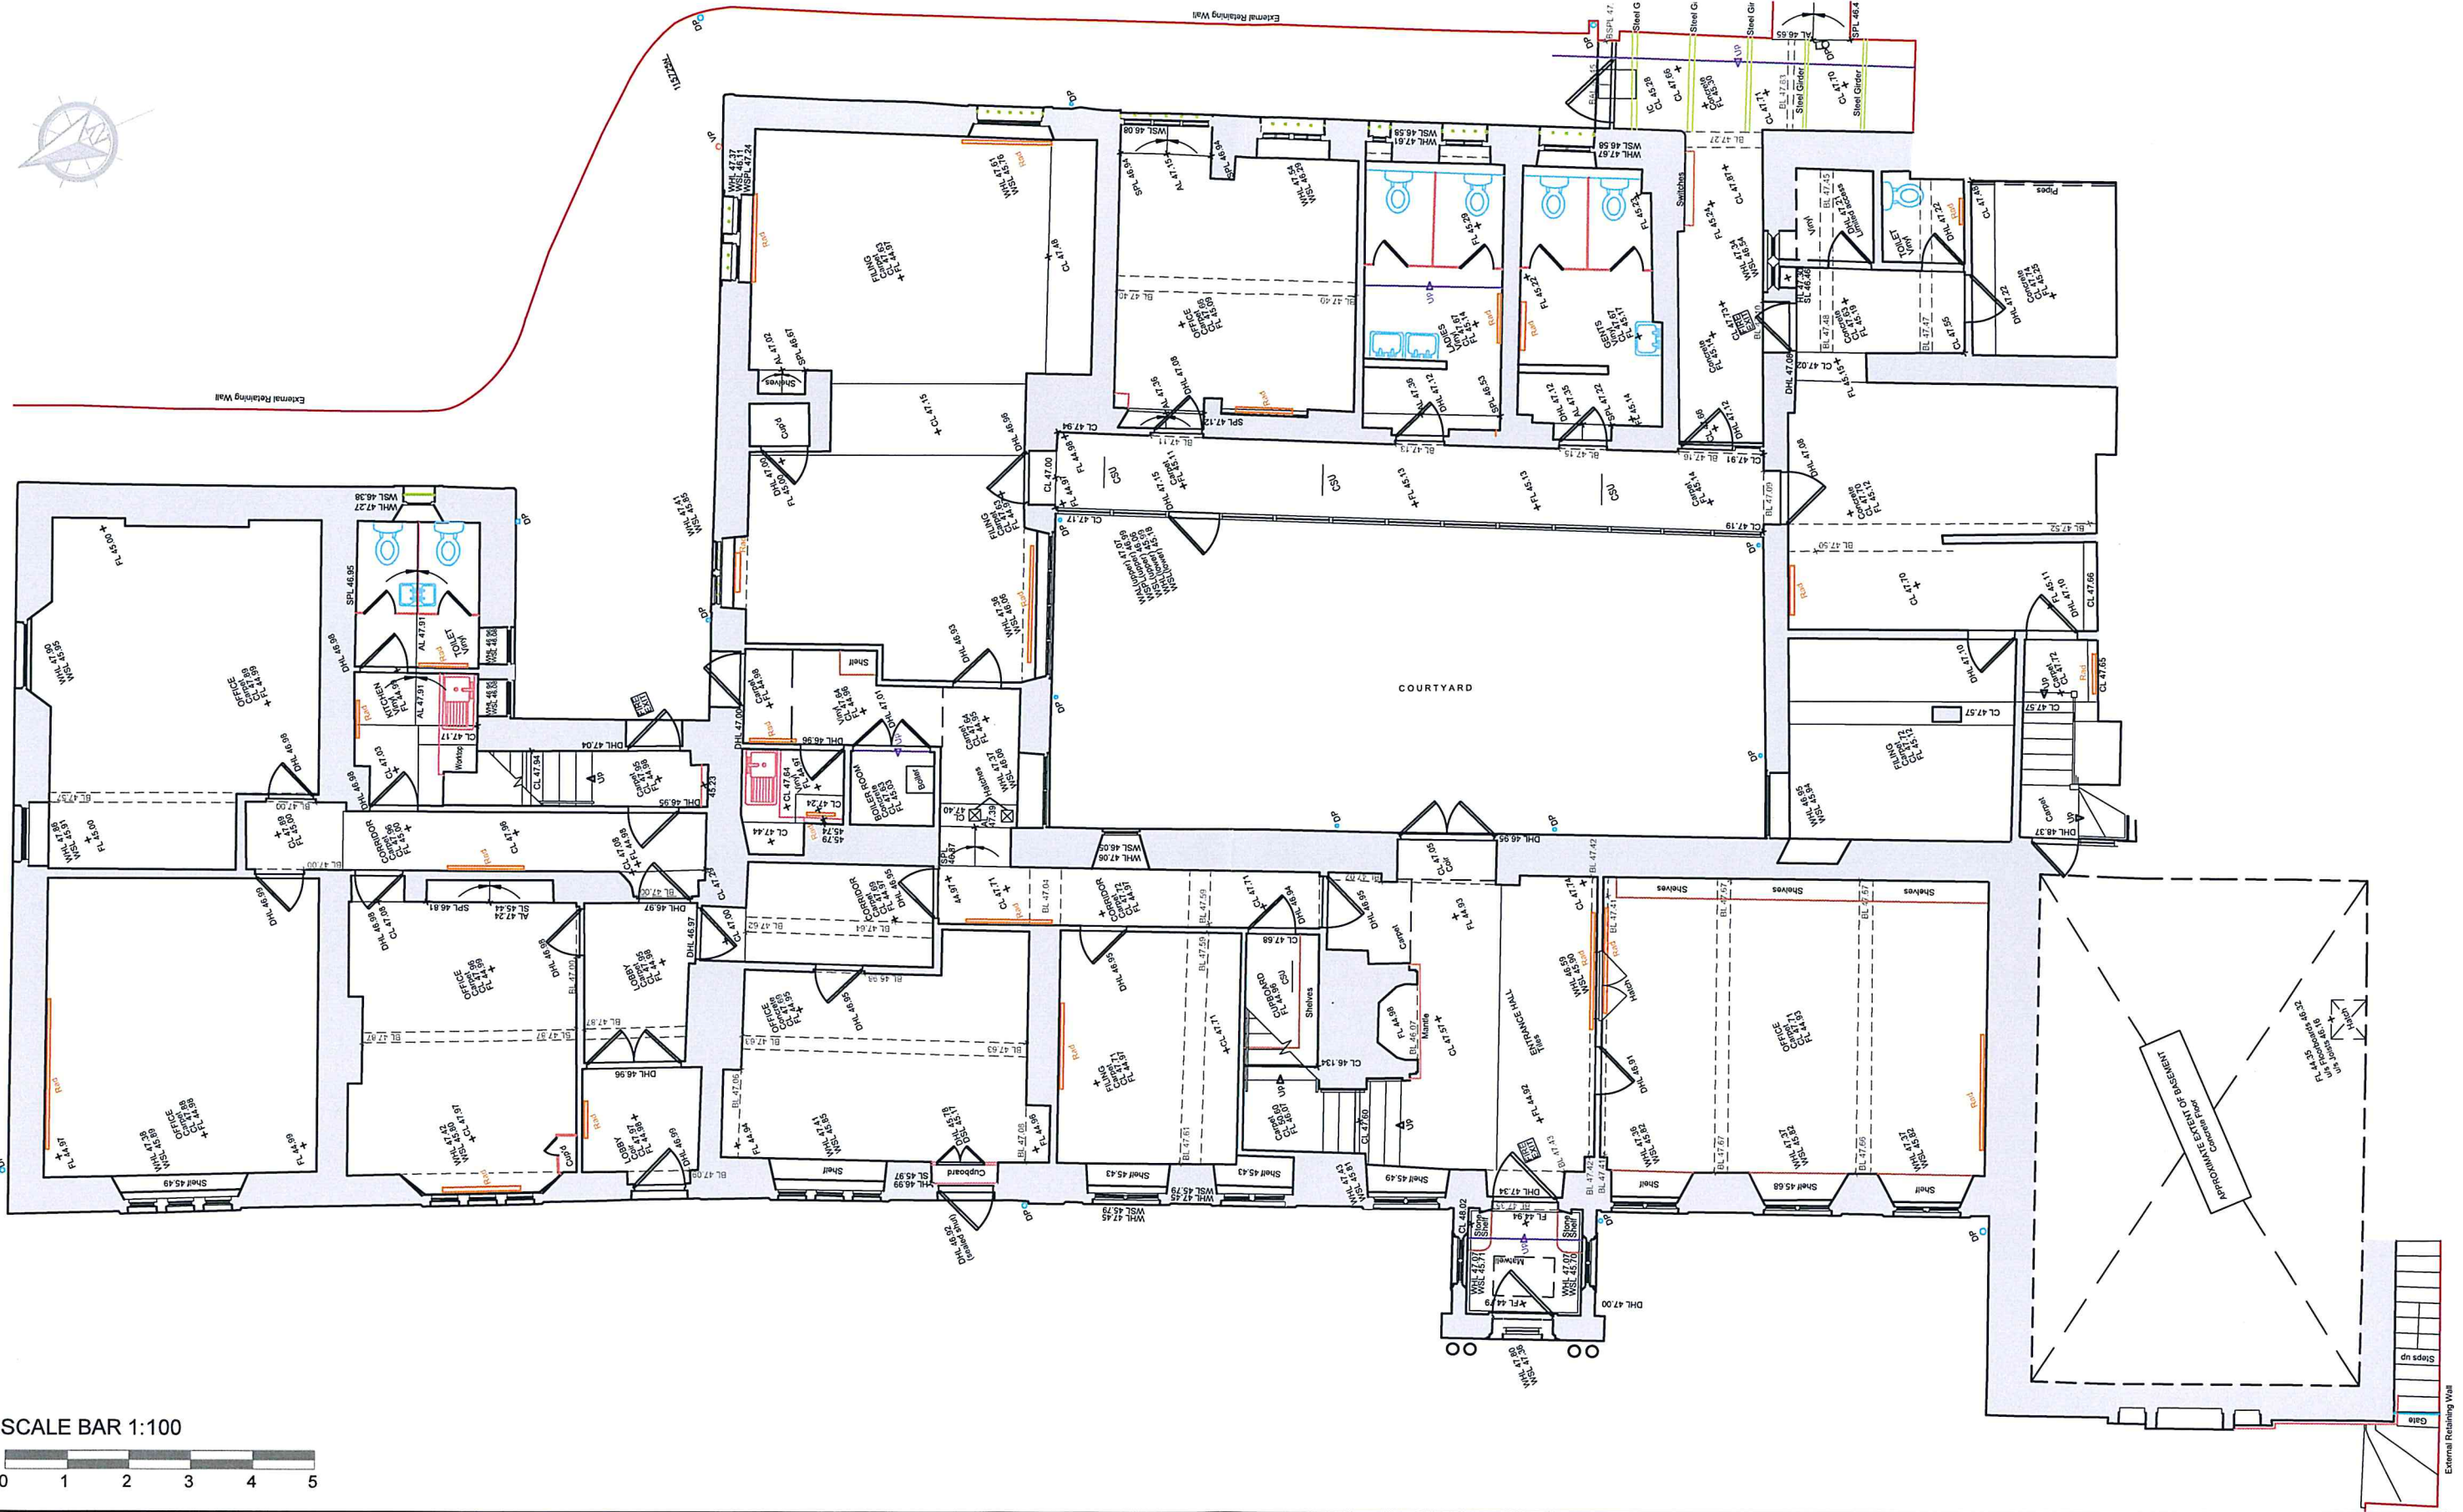

Hendford Manor


Existing Ground Floor Plan - Overview

1:100@A3

Reed Holland
Somerst House
Middle Street
Taunton
Somerst
TA1 1SH

01823 336479
www.reed-holland.co.uk

**Reed
Holland**
Architects & Designers

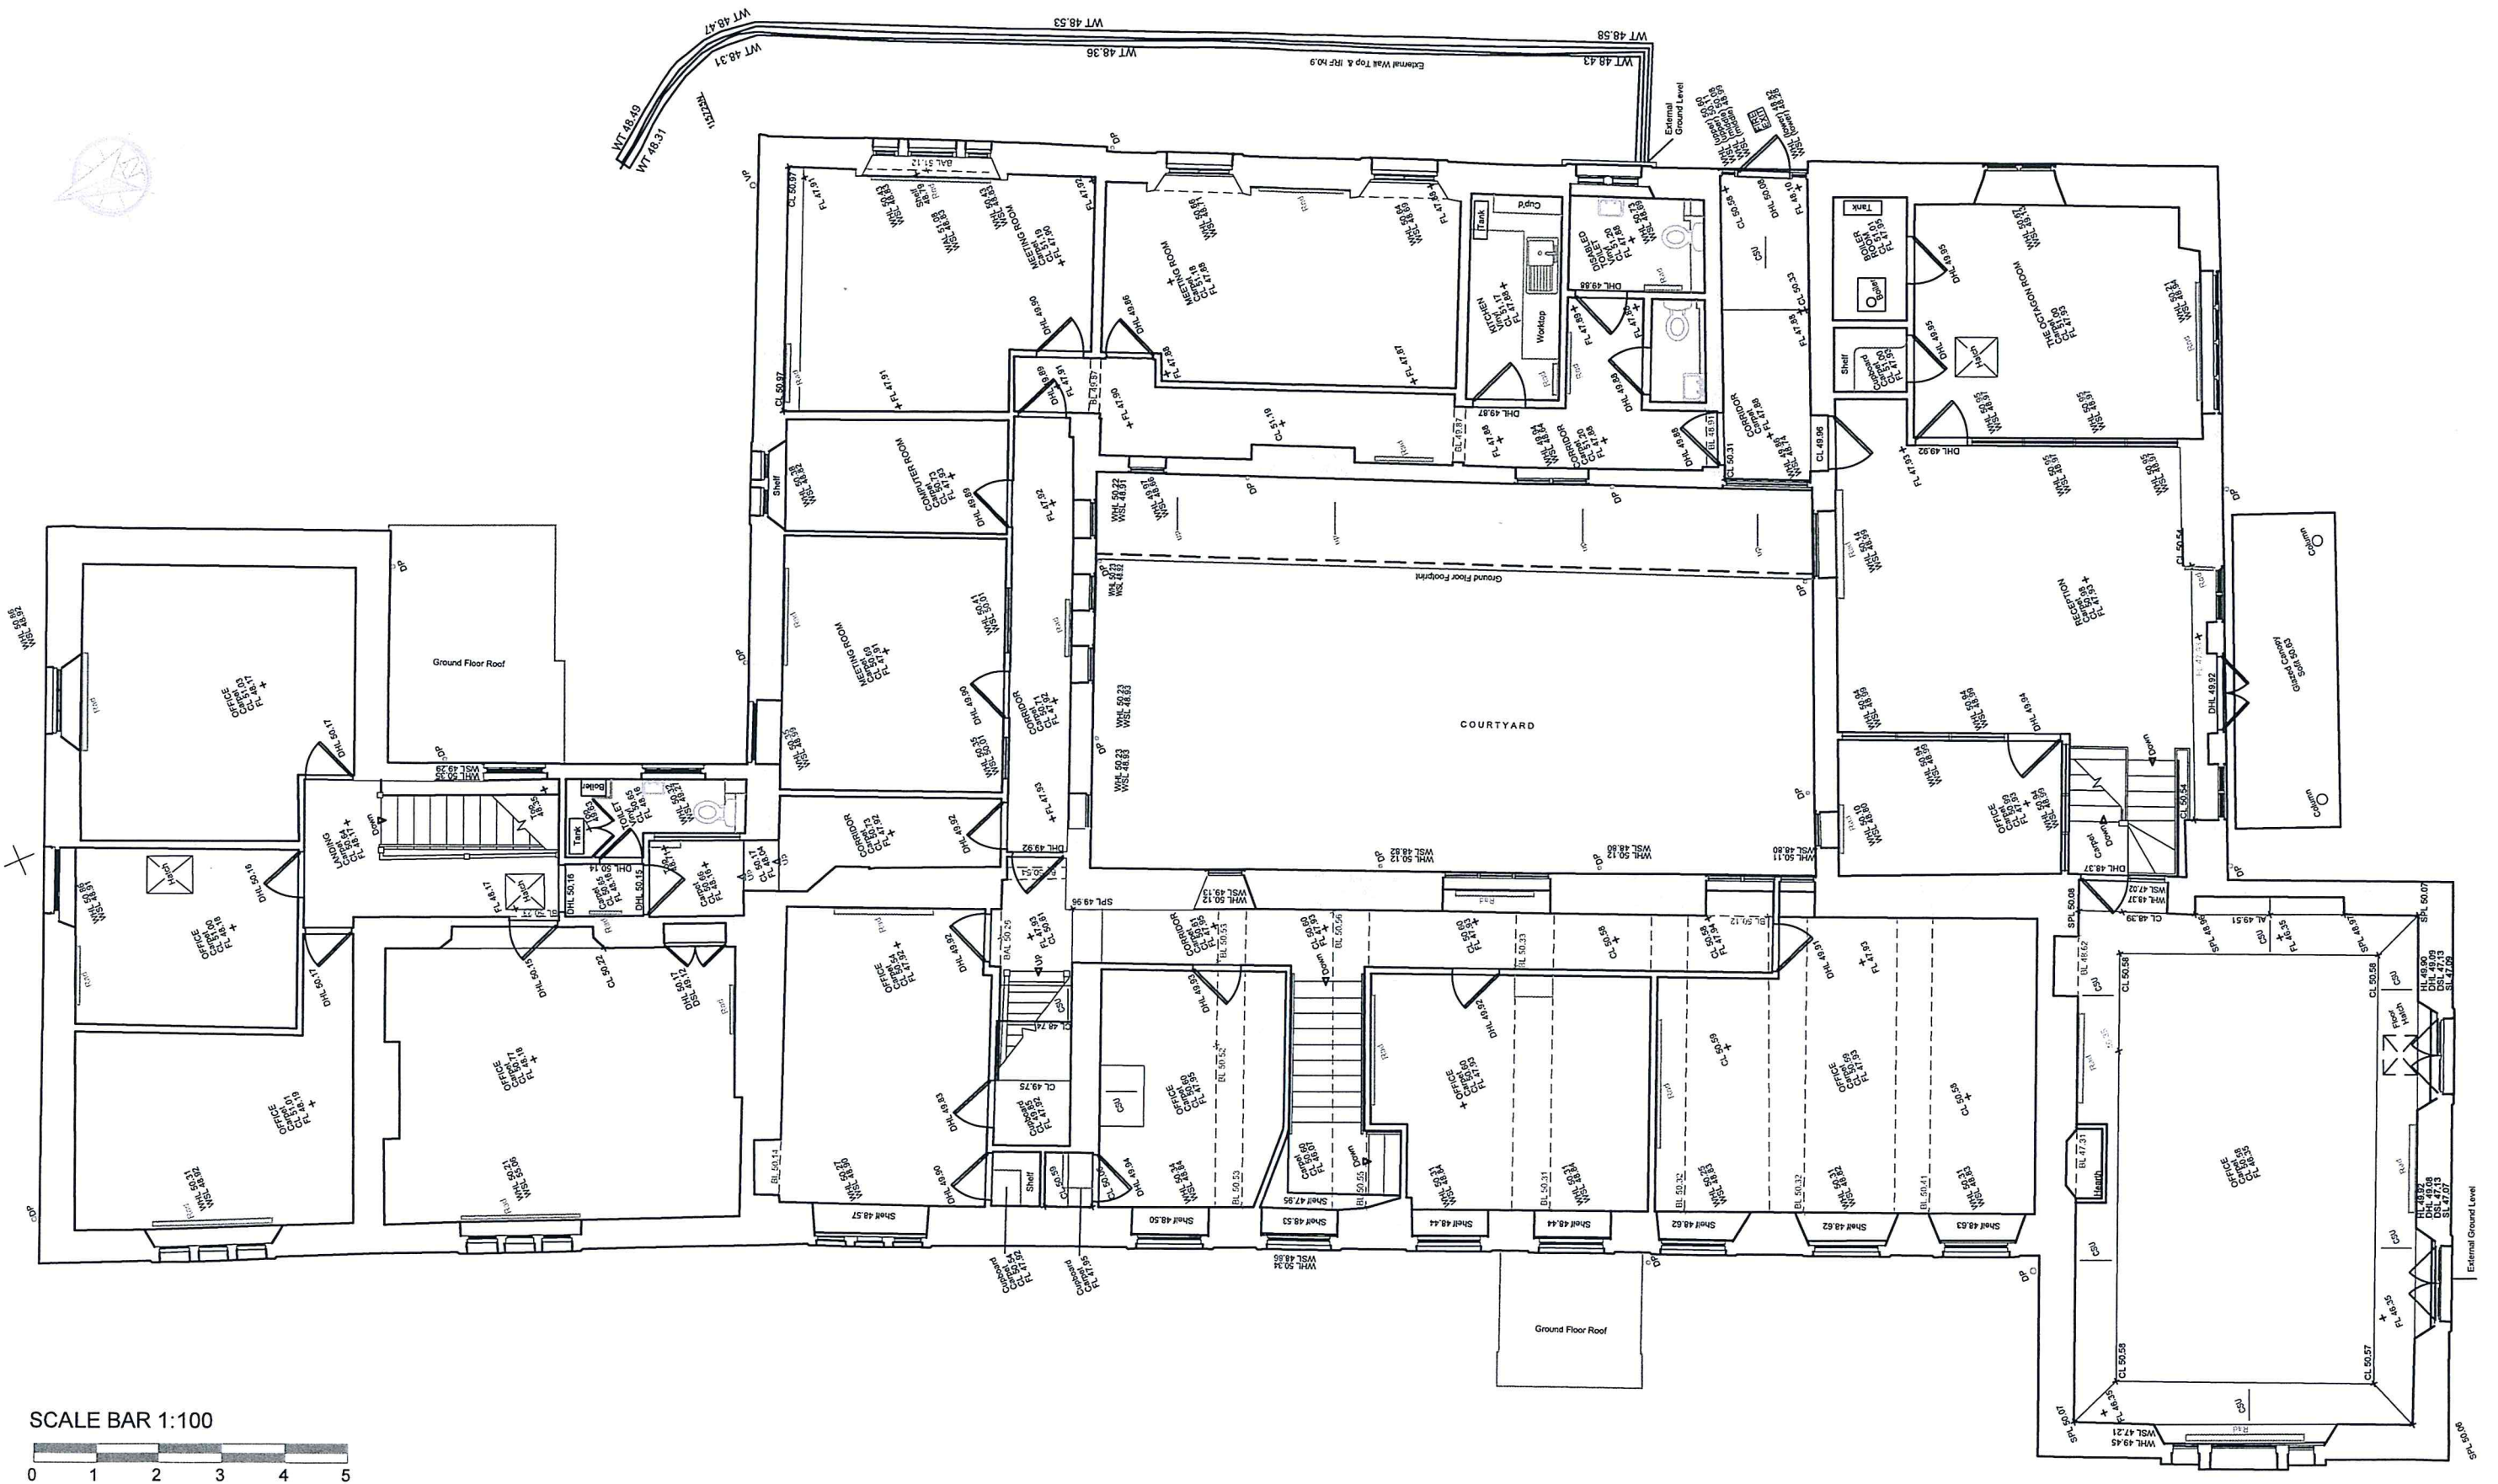

Hendford Manor

Existing First Floor Plan - Overview



1:100 @ A3

Reed Holland
Somerset House
Middle Street
Taunton
Somerset
TA1 1SH
01823 336479
www.reed-holland.co.uk

+ Reed
Holland
Architects & Designers

Renovation works at

10 72 02

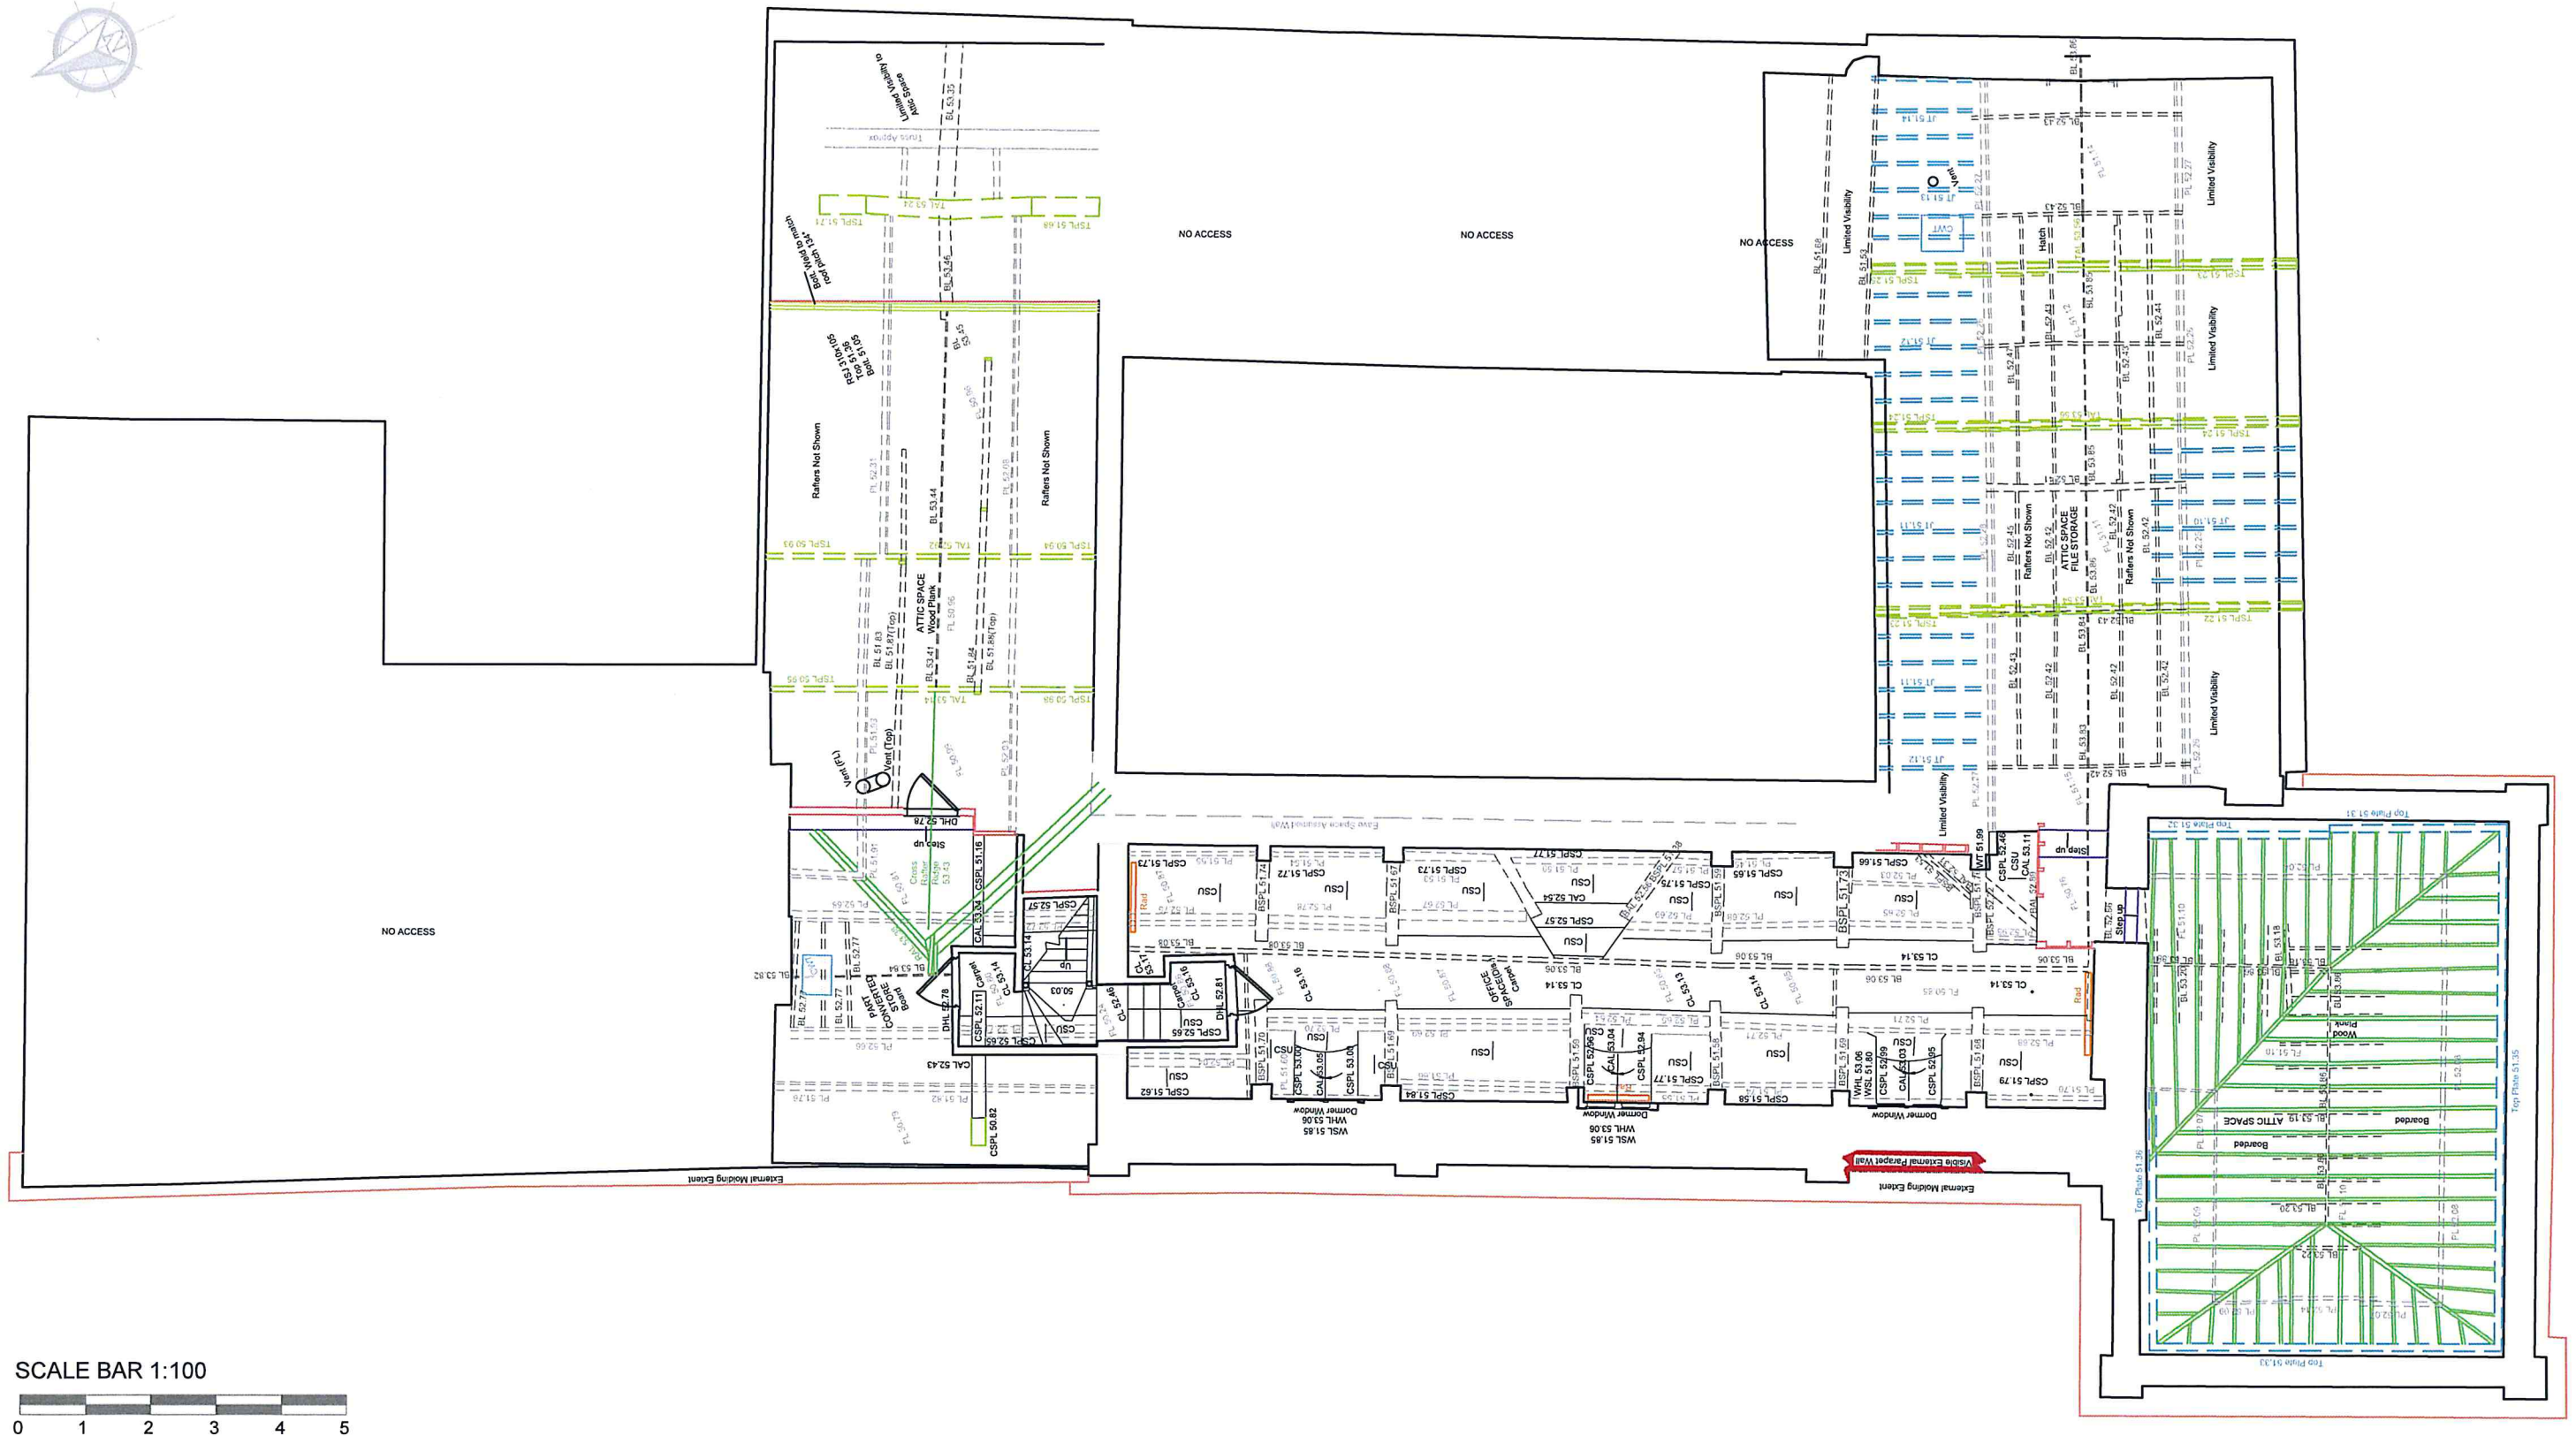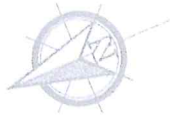

Hendford Manor

Existing Second Floor Plan - Overview

1:100@A3


Reed Holland
Somerset House
Middle Street
Taunton
Somerset
TA1 1SH

01823 336479
www.reed-holland.co.uk


**Reed
Holland**
Architects & Designers

Renovation works at
Hendford Manor

19.72.03

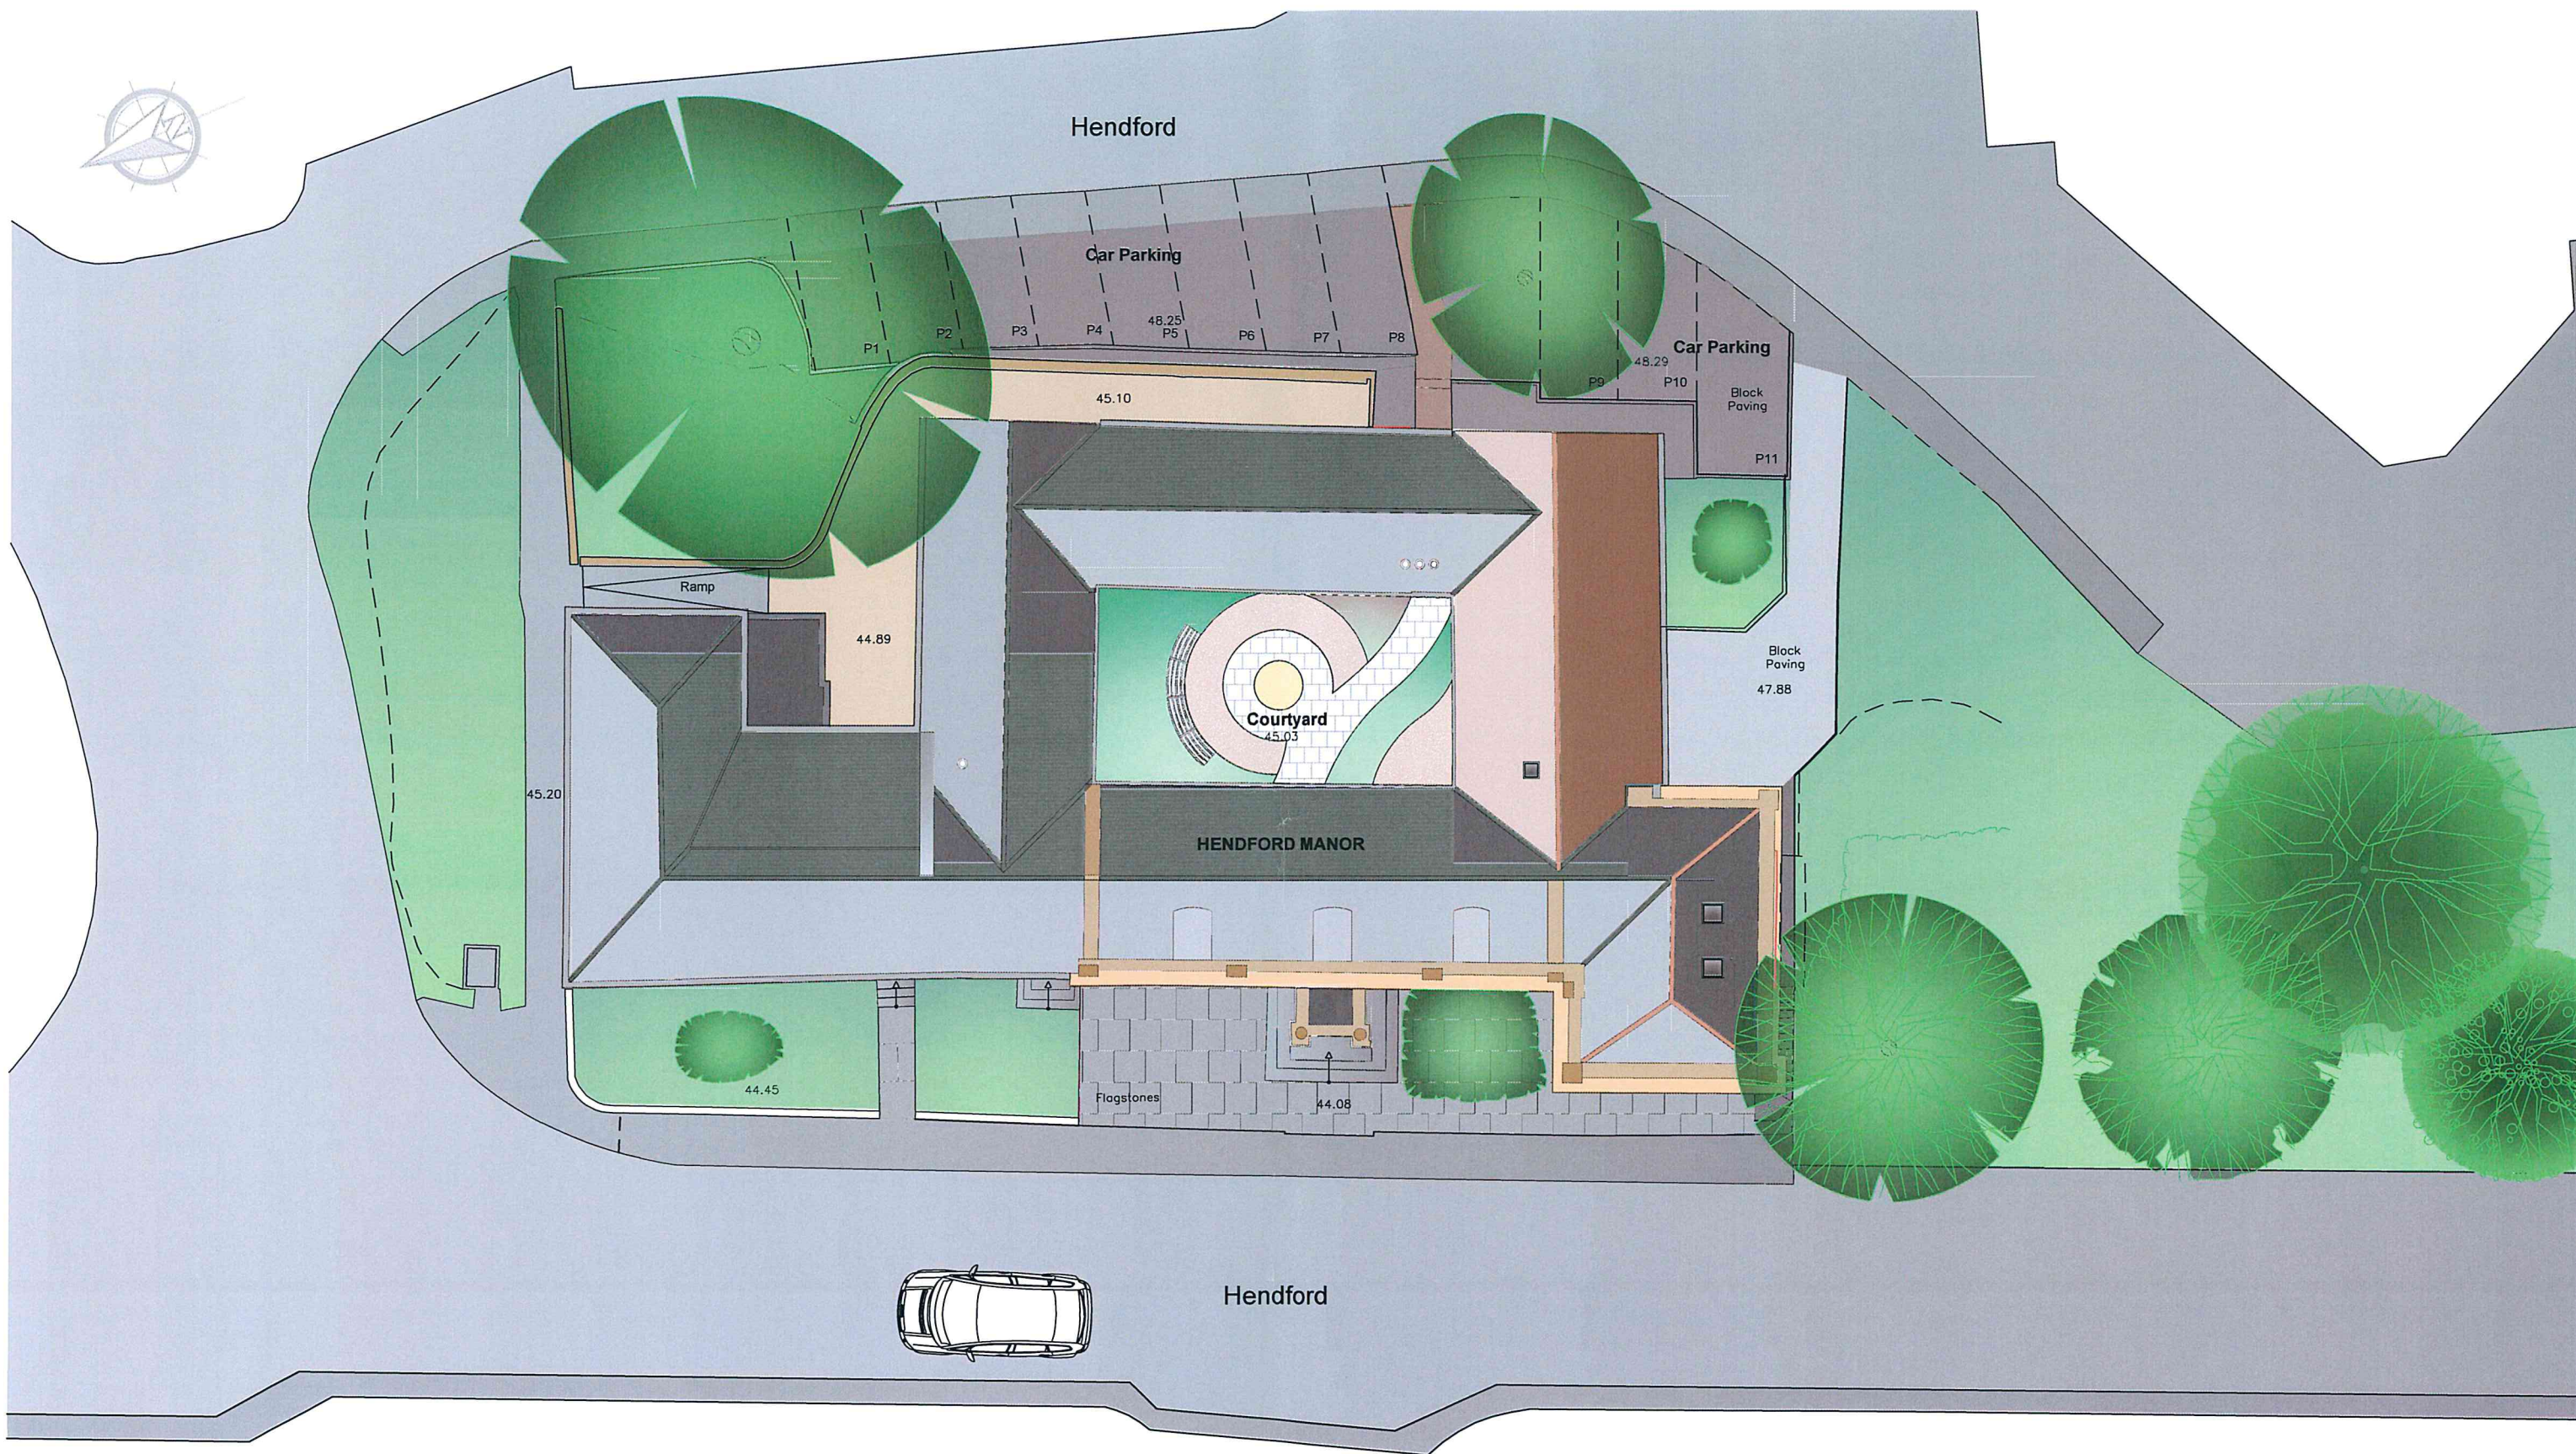

SCALE BAR 1:200

 

Hendford Manor

Proposed Site Plan - Overview


Scale: 1:200 @ A3

Reed Holland
Somerset House
Middle Street
Taunton
Somerset
TA1 1SH
01823 336479
www.reed-holland.co.uk

+ Reed Holland
Architects & Designers

Renovation works at
Hendford Manor

19.72.10

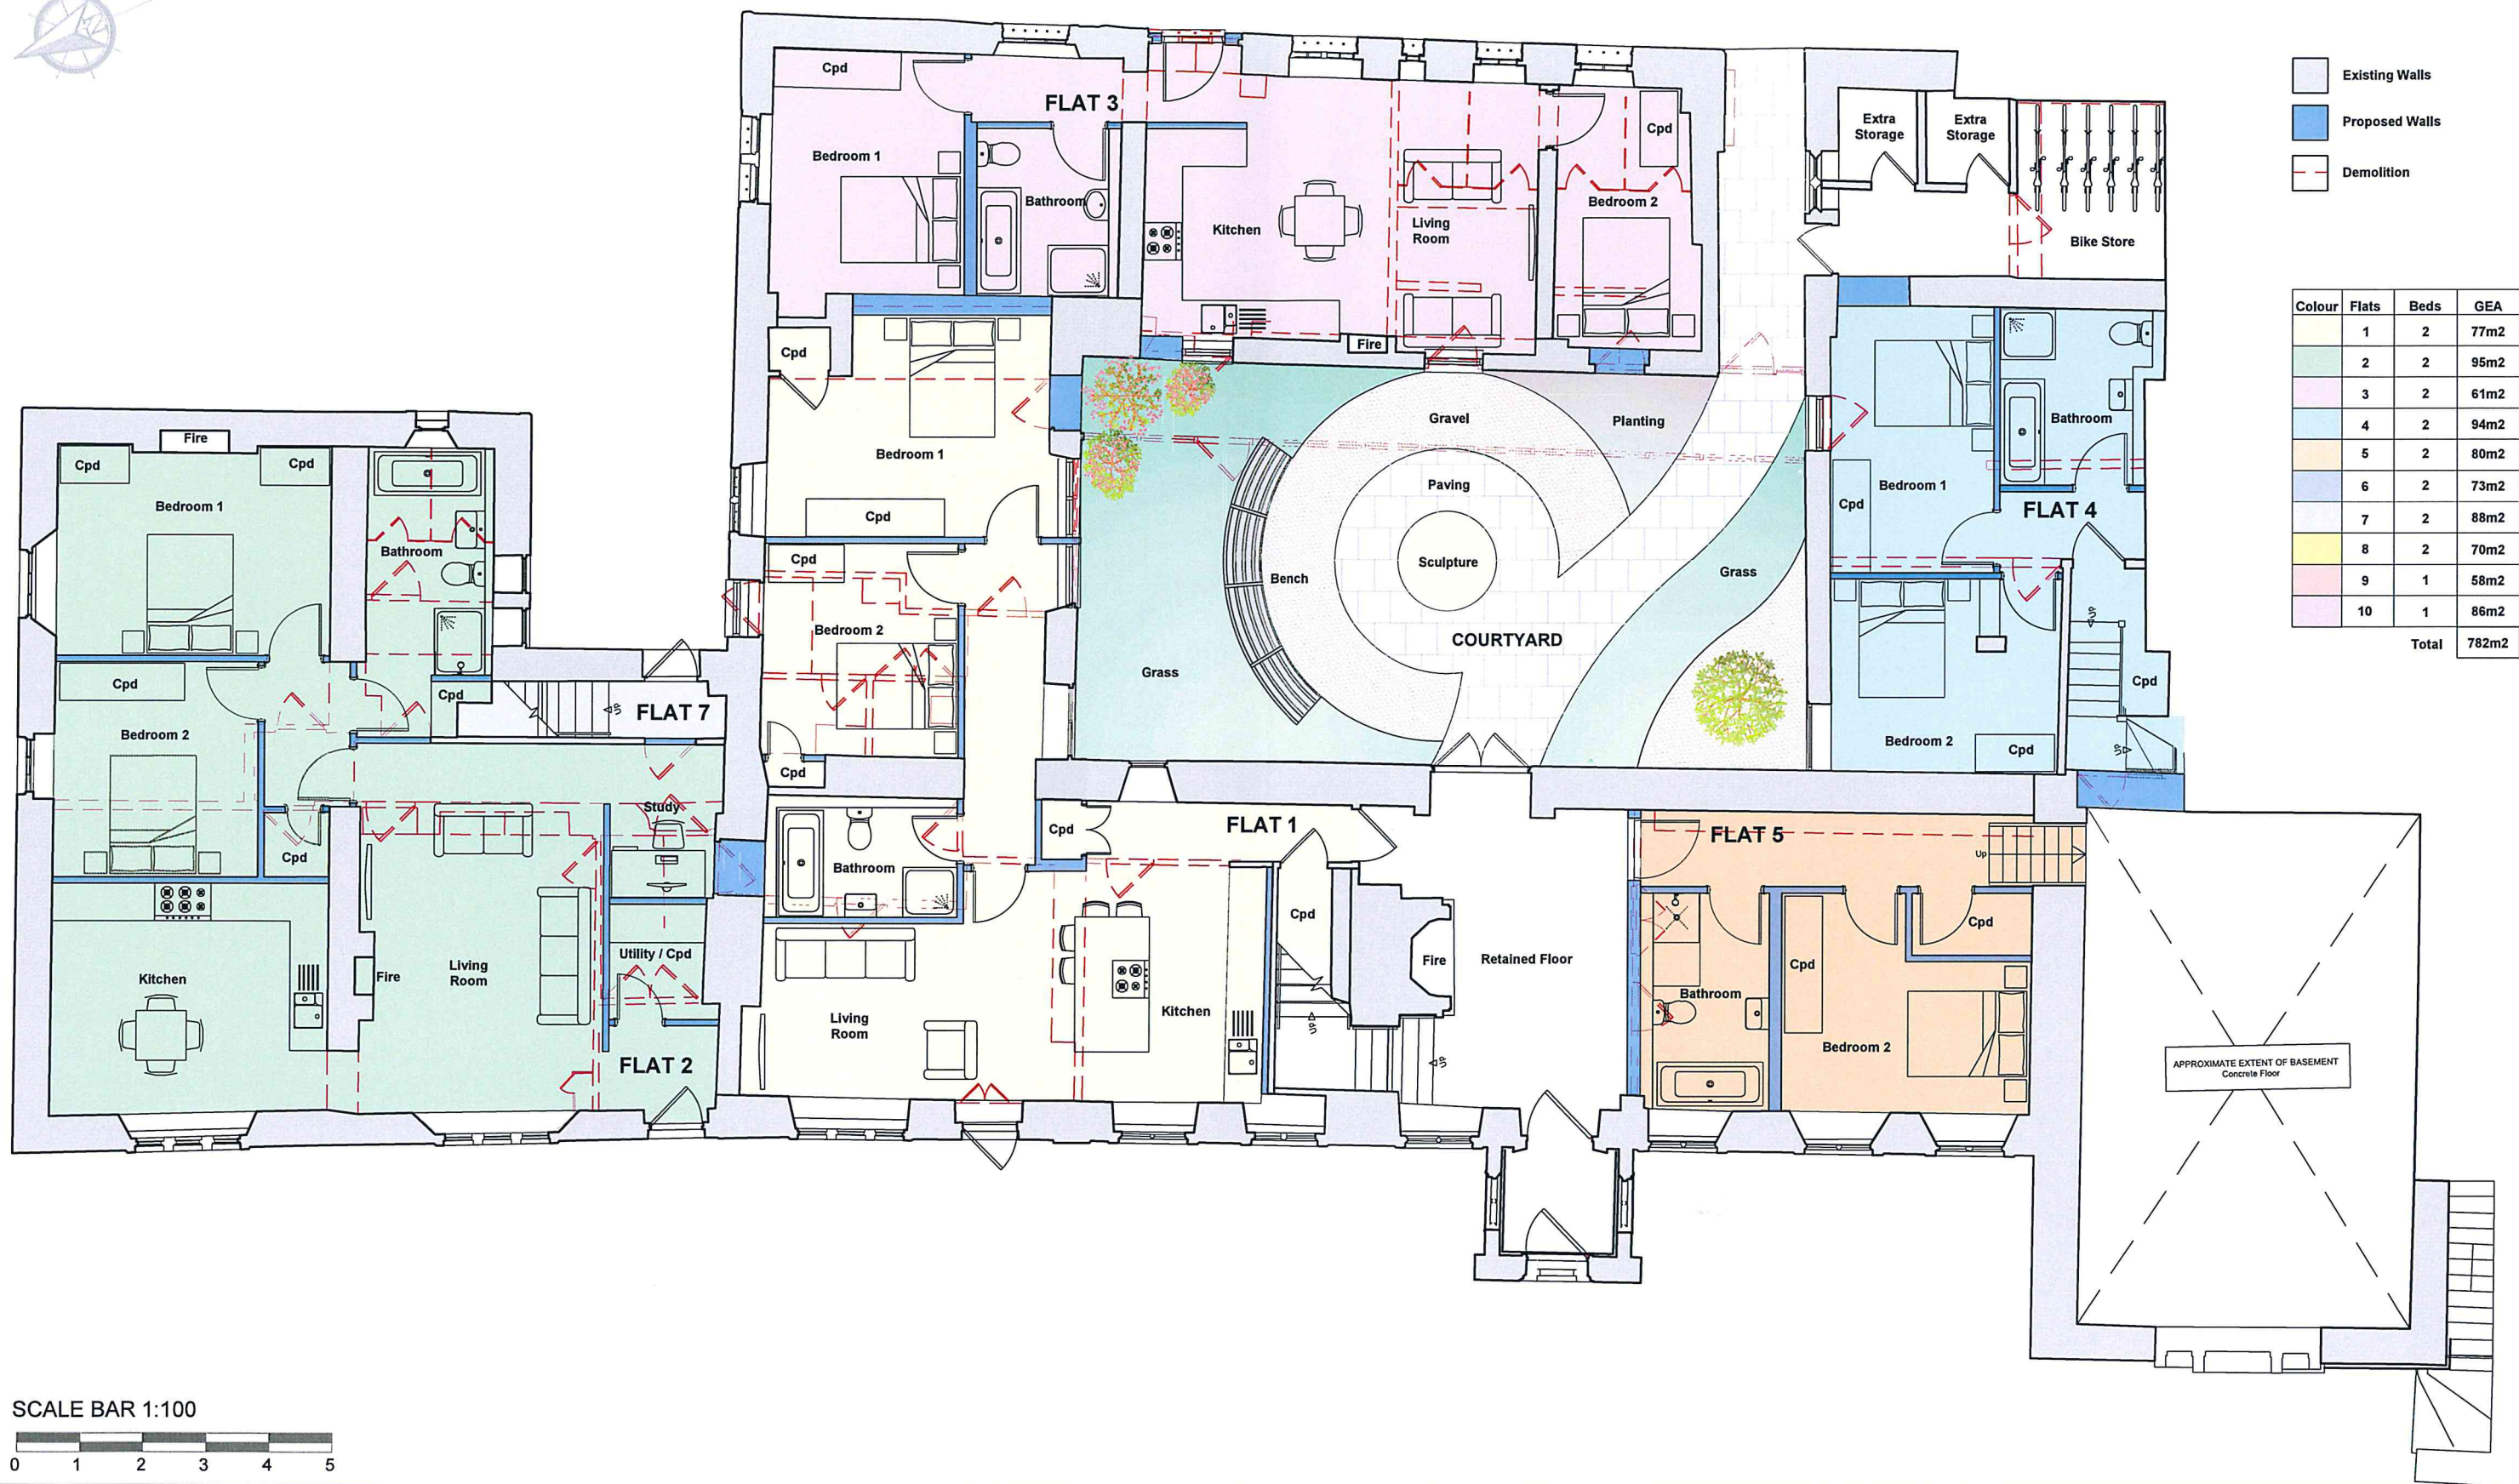

Hendford Manor

Proposed Ground Floor - Overview



1:100@A3

Reed Holland
Somerset House
Middle Street
Taunton
Somerset
TA1 1SH
01823 336479
www.reed-holland.co.uk

**Reed
Holland**
Architects & Designers

Renovation works at
Hendford Manor

19.72.04

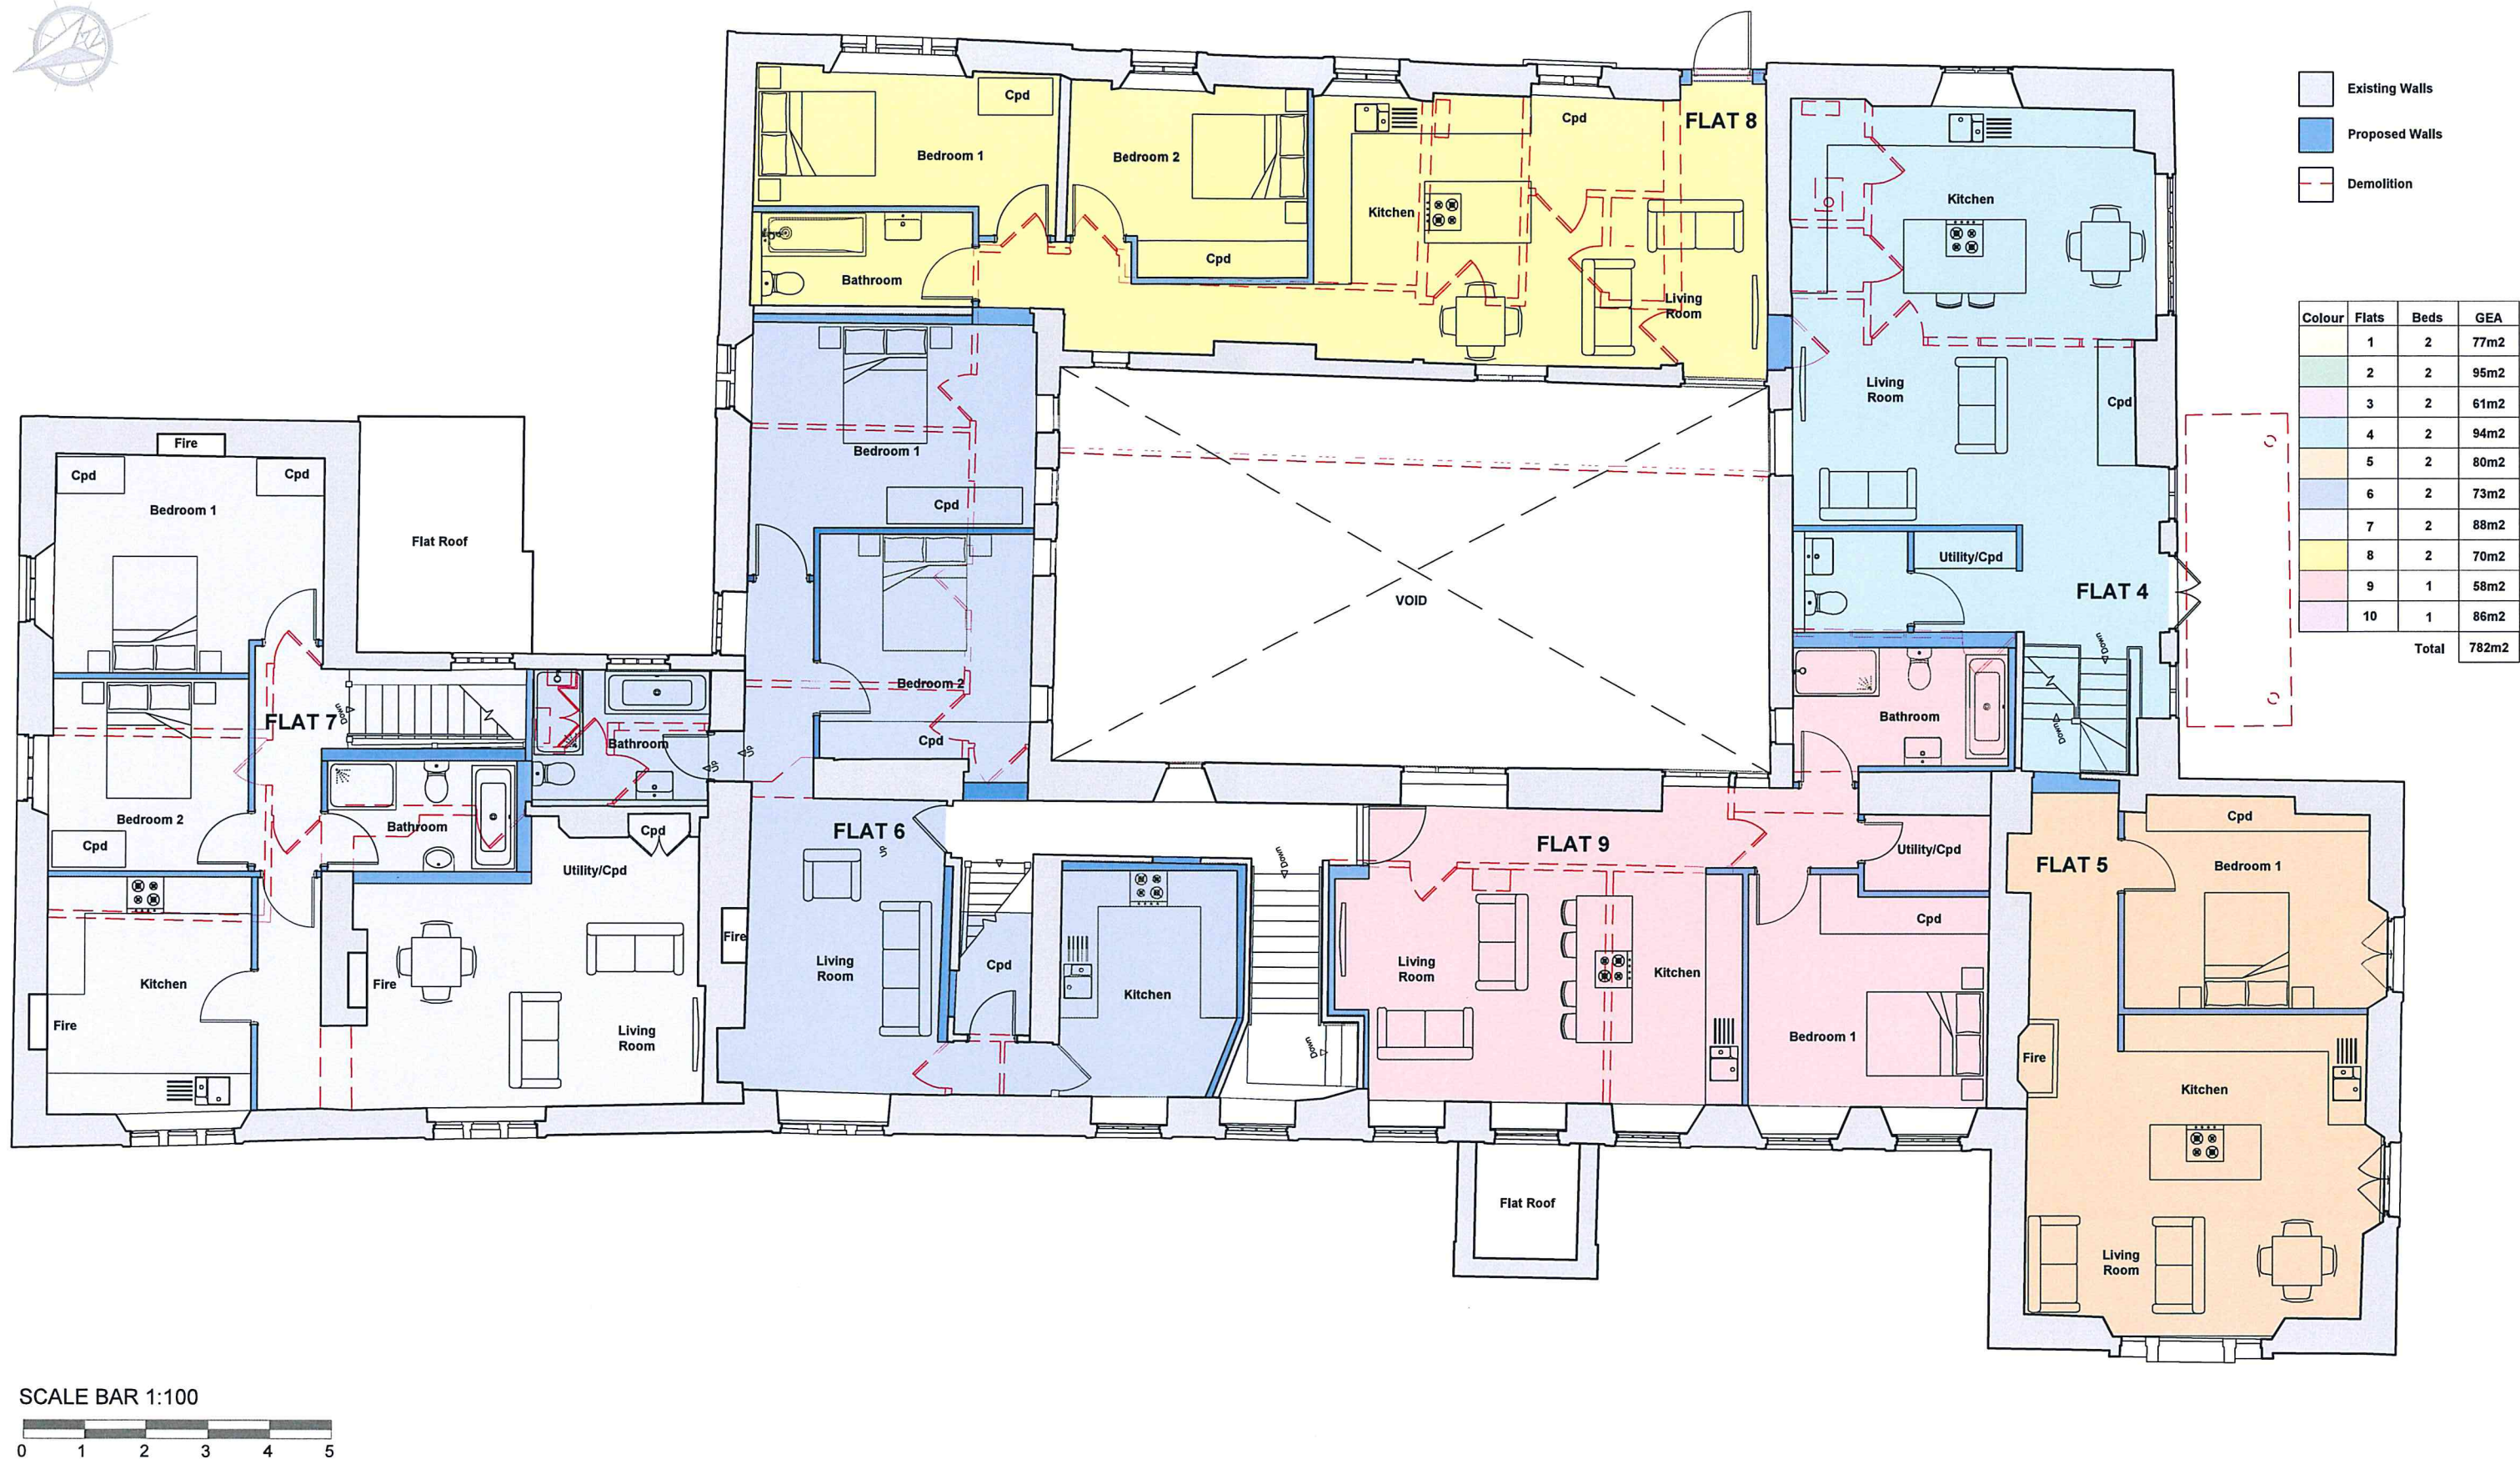 

Hendford Manor

Proposed First Floor - Overview



1:100@A3

Reed Holland
Somerset House
Middle Street
Taunton
Somerset
TA1 1SH
01823 336479
www.reed-holland.co.uk

**Reed
Holland**
Architects & Designers

Renovation works at
Hendford Manor

19.72.05

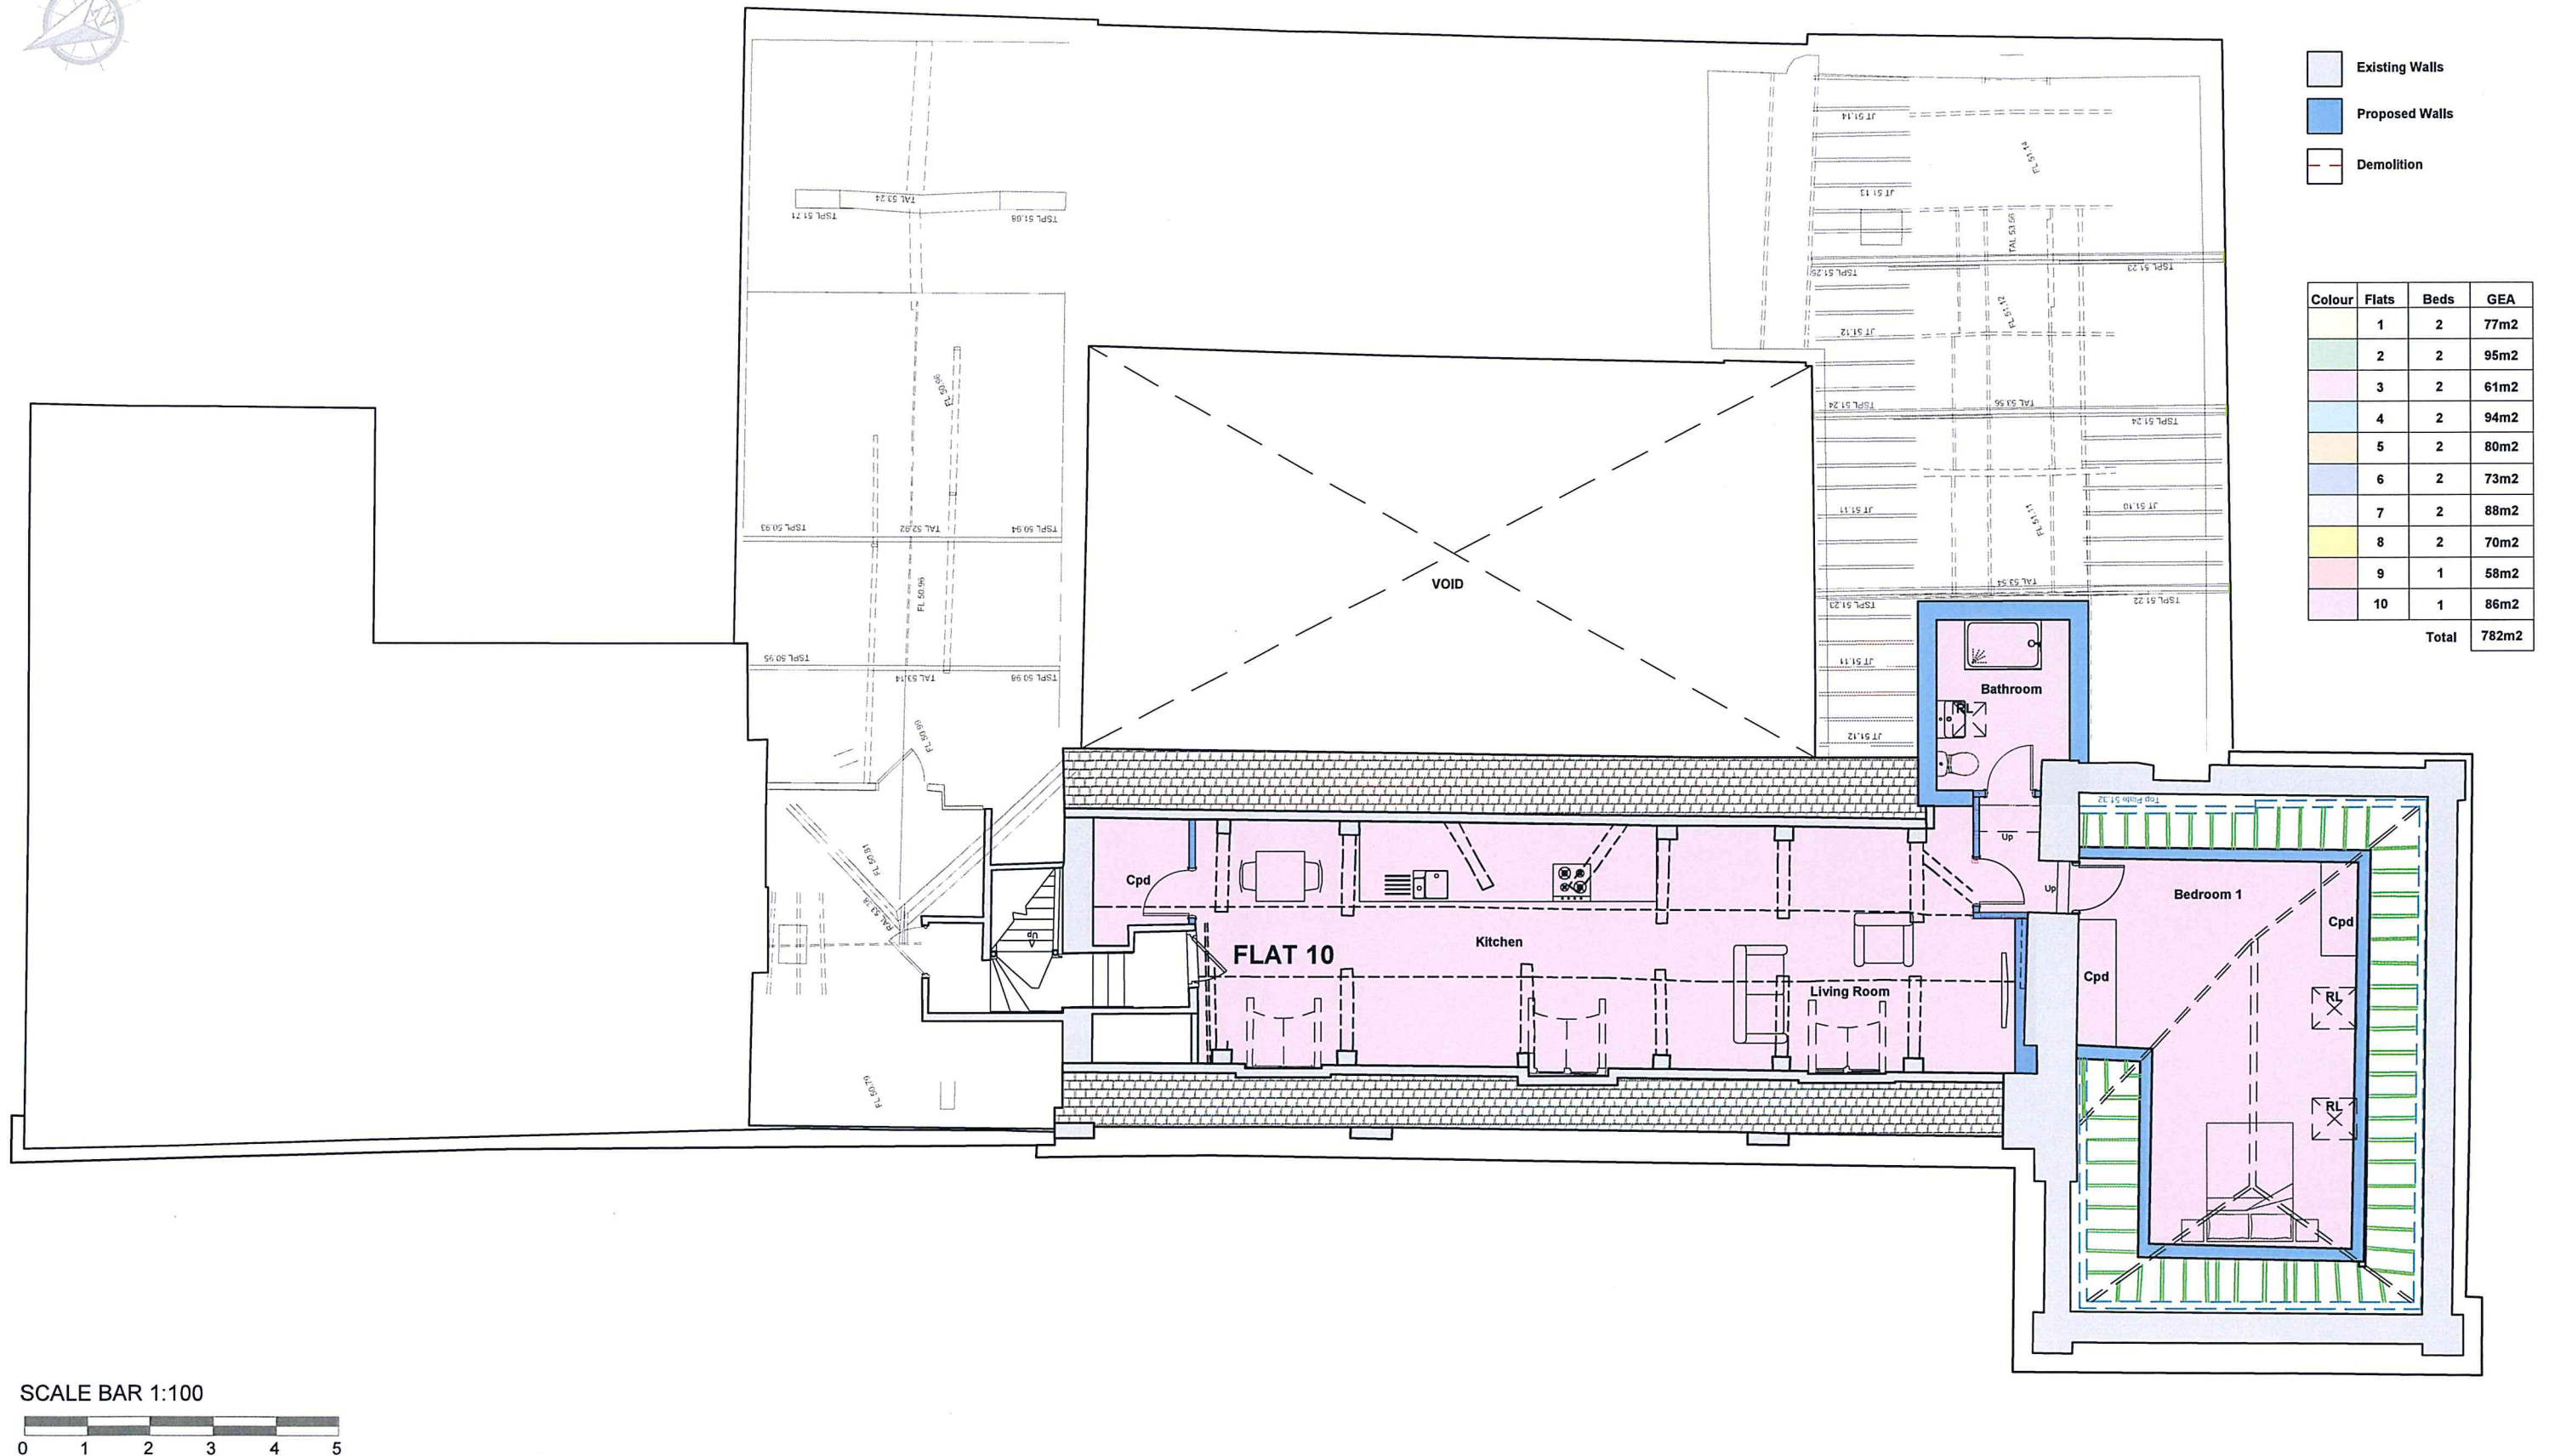 

Hendford Manor

Proposed Second Floor - Overview



1:100@A3

Reed Holland
Somerset House
Middle Street
Taunton
Somerset
TA1 1SH
01823 336479
www.reed-holland.co.uk

**Reed
Holland**
Architects & Designers

Renovation works at
Hendford Manor

19.72.06

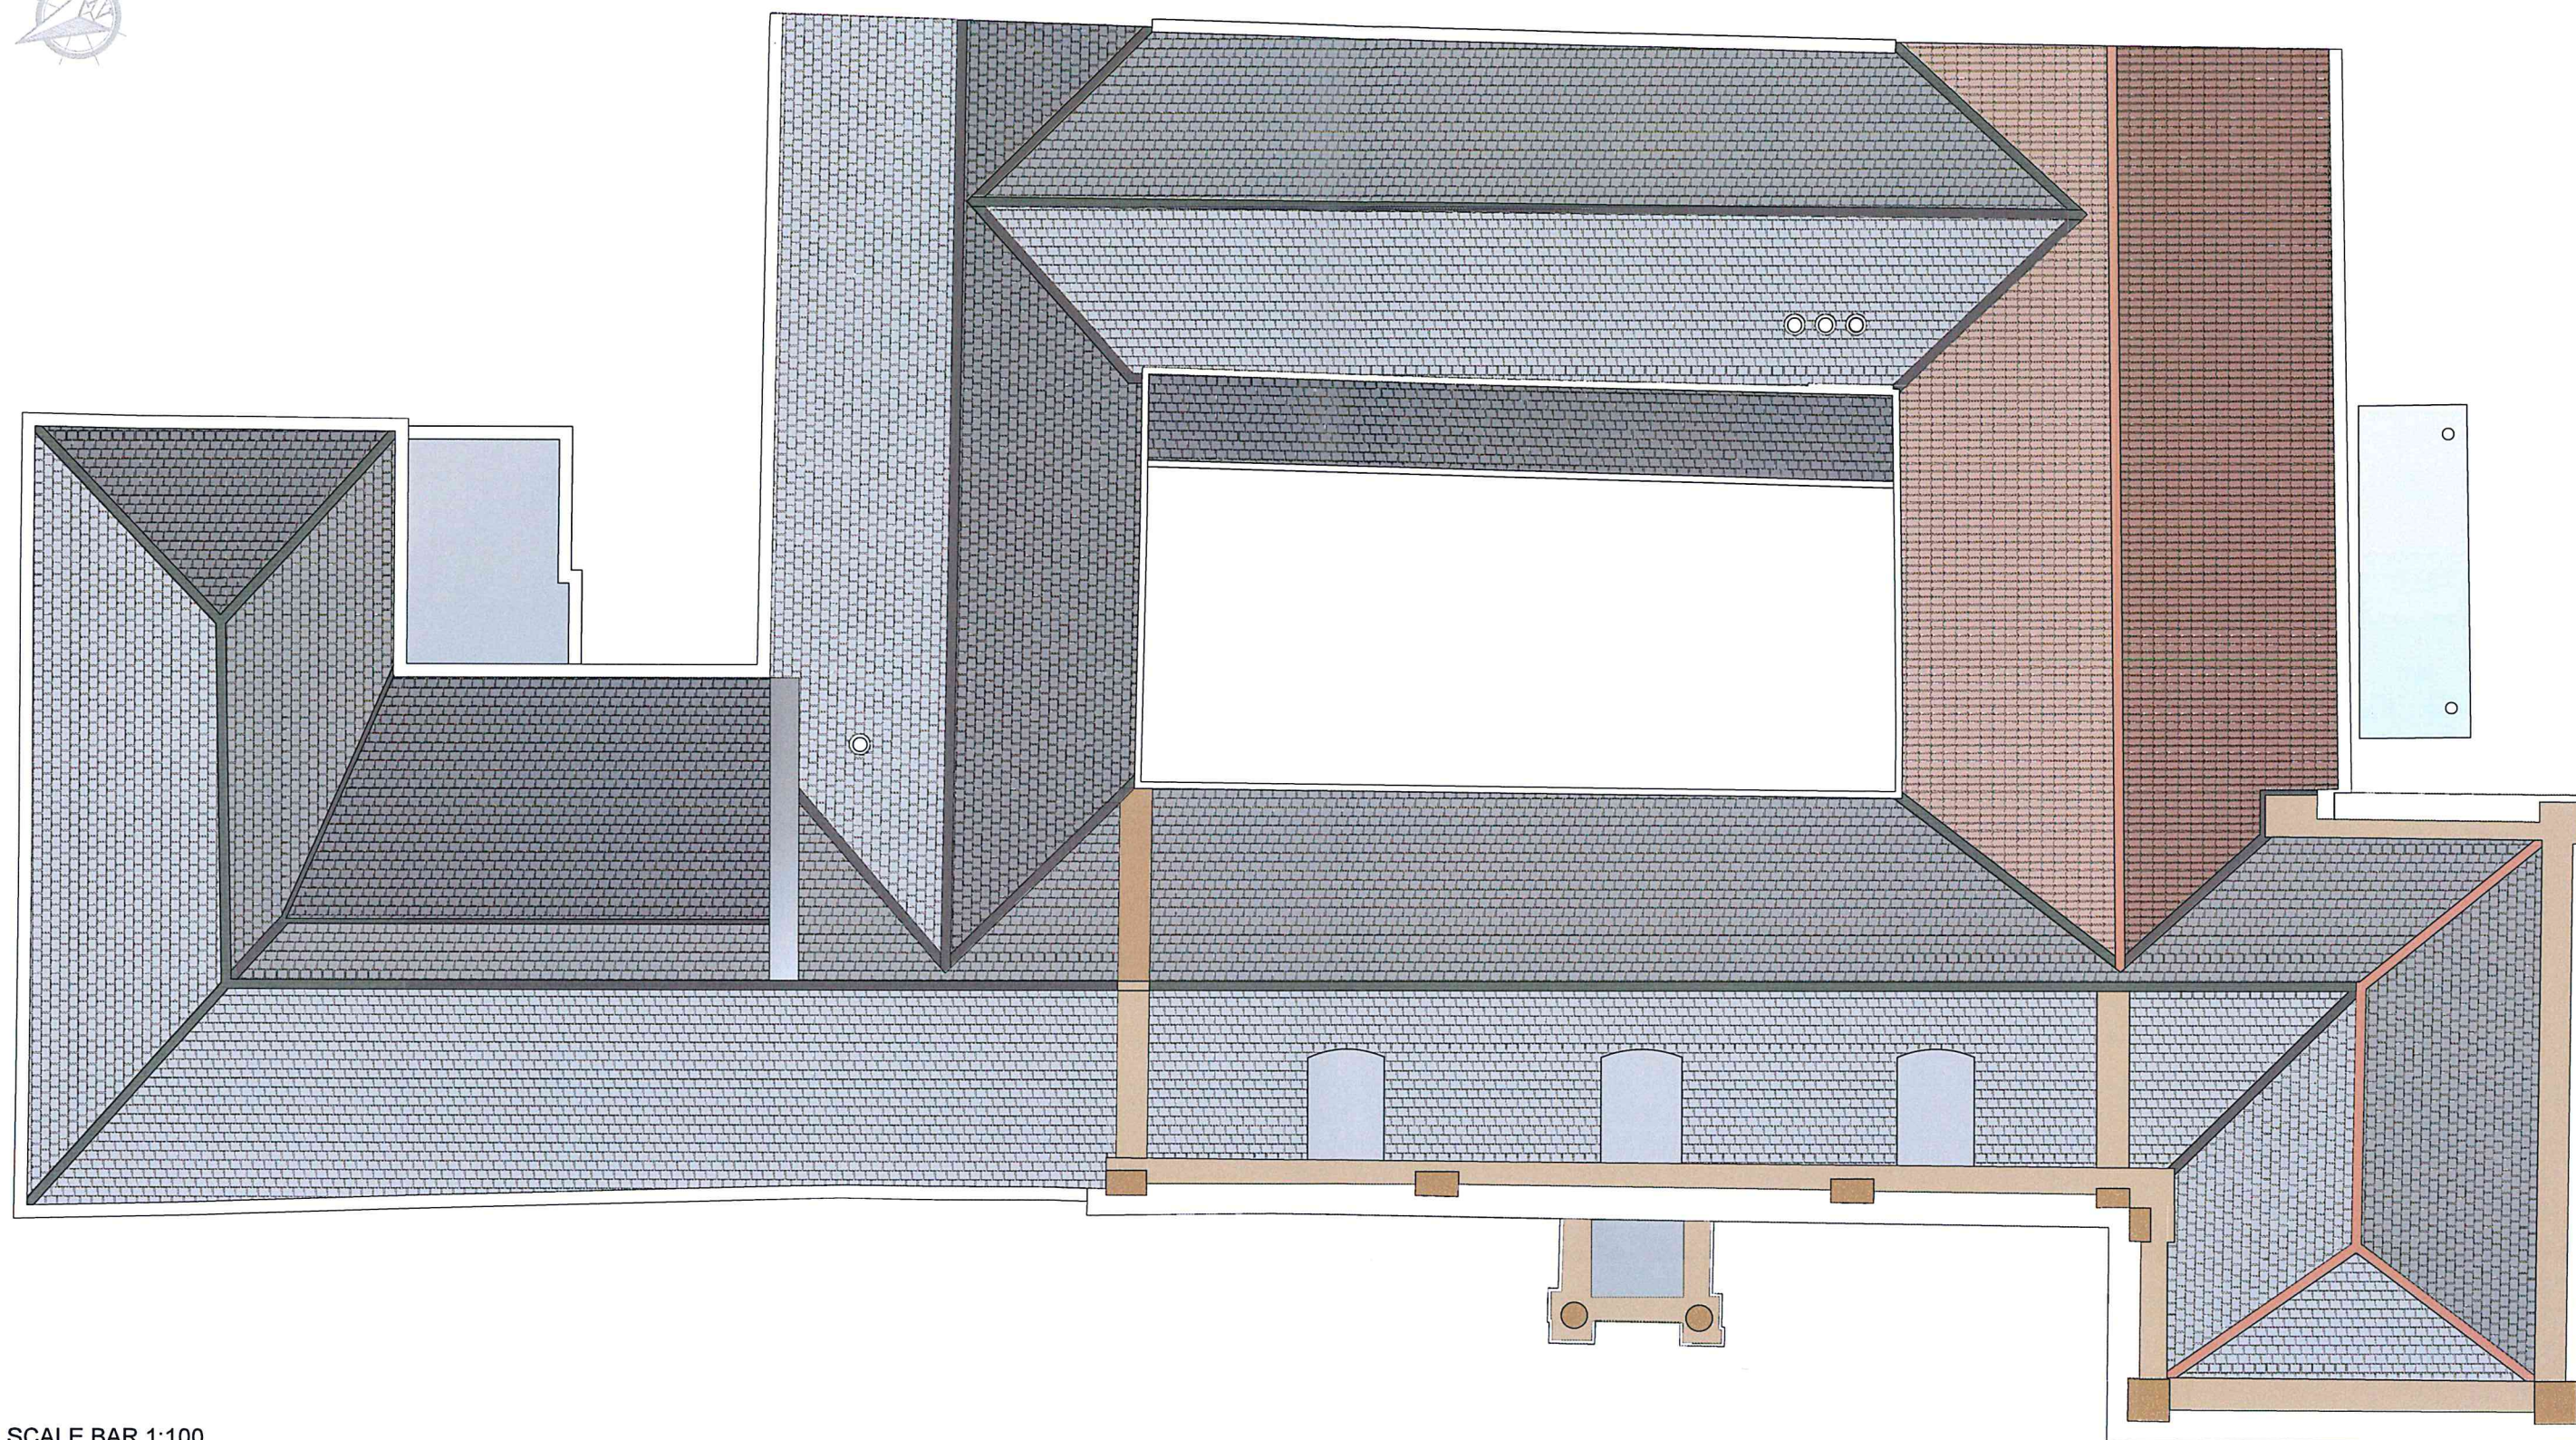 

SCALE BAR 1:100
0 1 2 3 4 5

Hendford Manor

Existing Roof Plan - Overview



1:100

Reed Holland
Somerset House
Middle Street
Taunton
Somerset
TA1 1SH
01823 336479
www.reed-holland.co.uk

**Reed
Holland**
Architects & Designers

Renovation works at
Hendford Manor

19.72.07

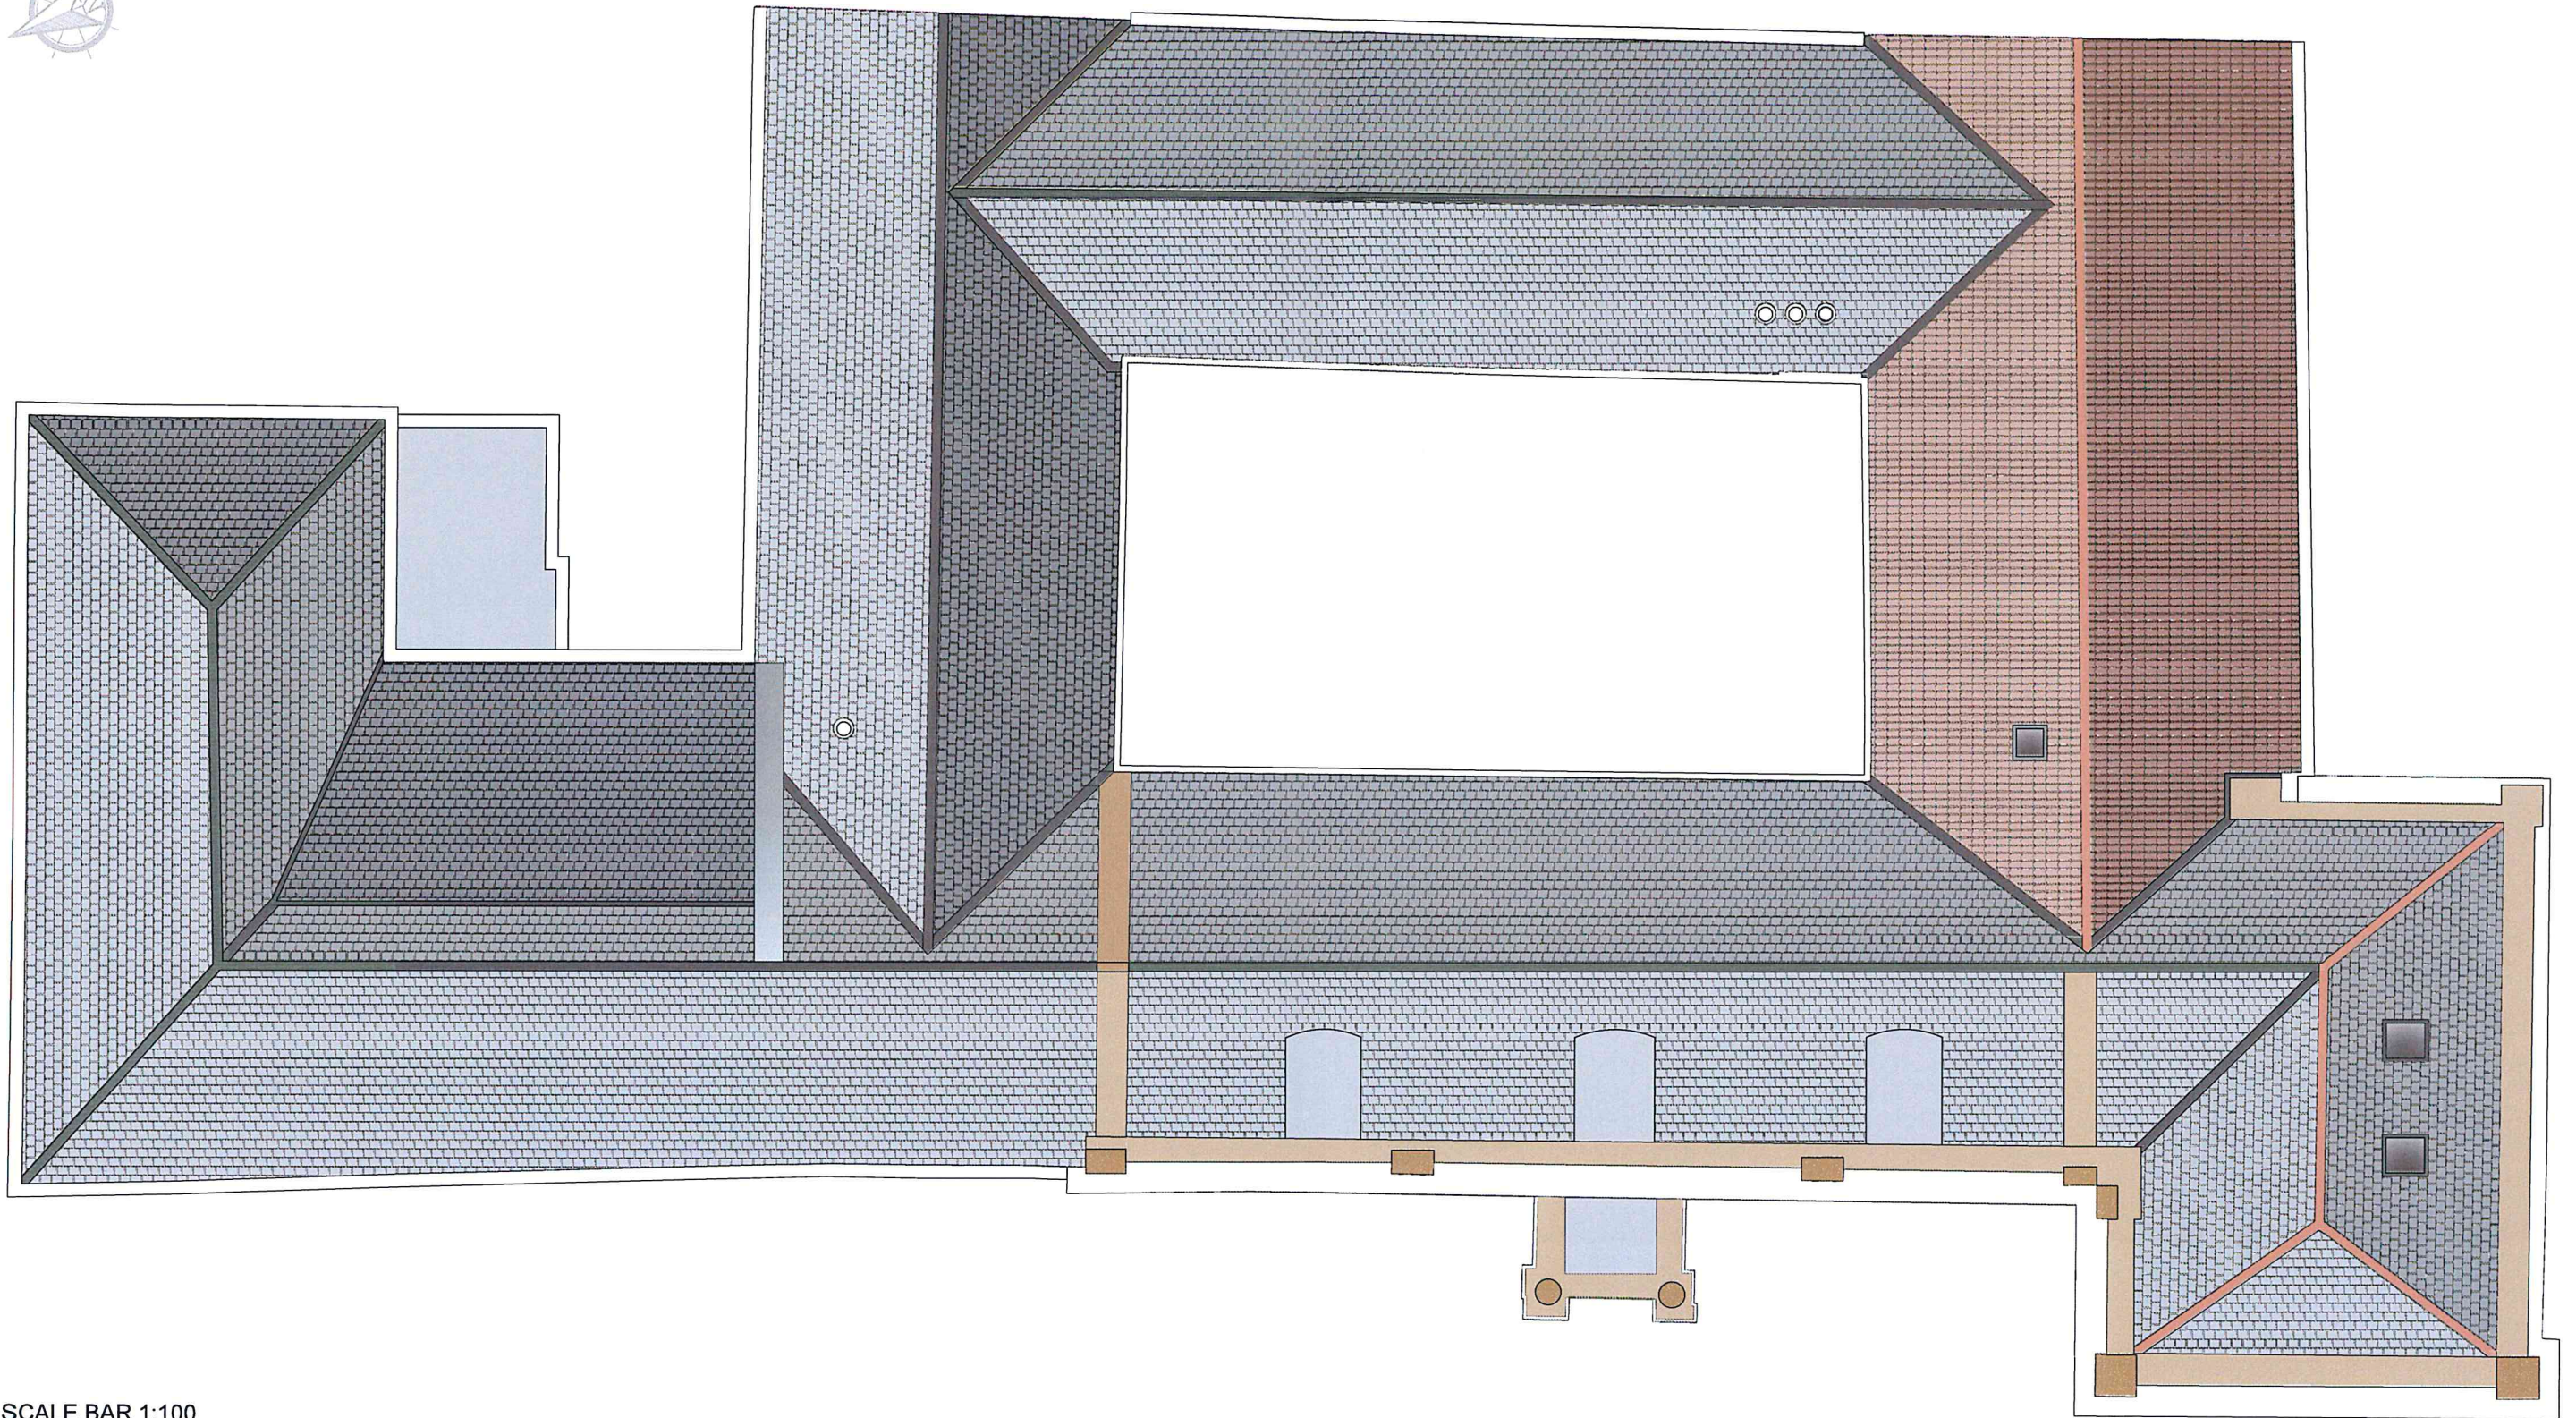 

SCALE BAR 1:100



Hendford Manor

Proposed Roof Plan- Overview

1:100

Reed Holland
Somerset House
Middle Street
Taunton
Somerset
TA1 1SH
01823 336479
www.reed-holland.co.uk

**Reed
Holland**
Architects & Designers

Renovation works at
Hendford Manor

19.72.08