


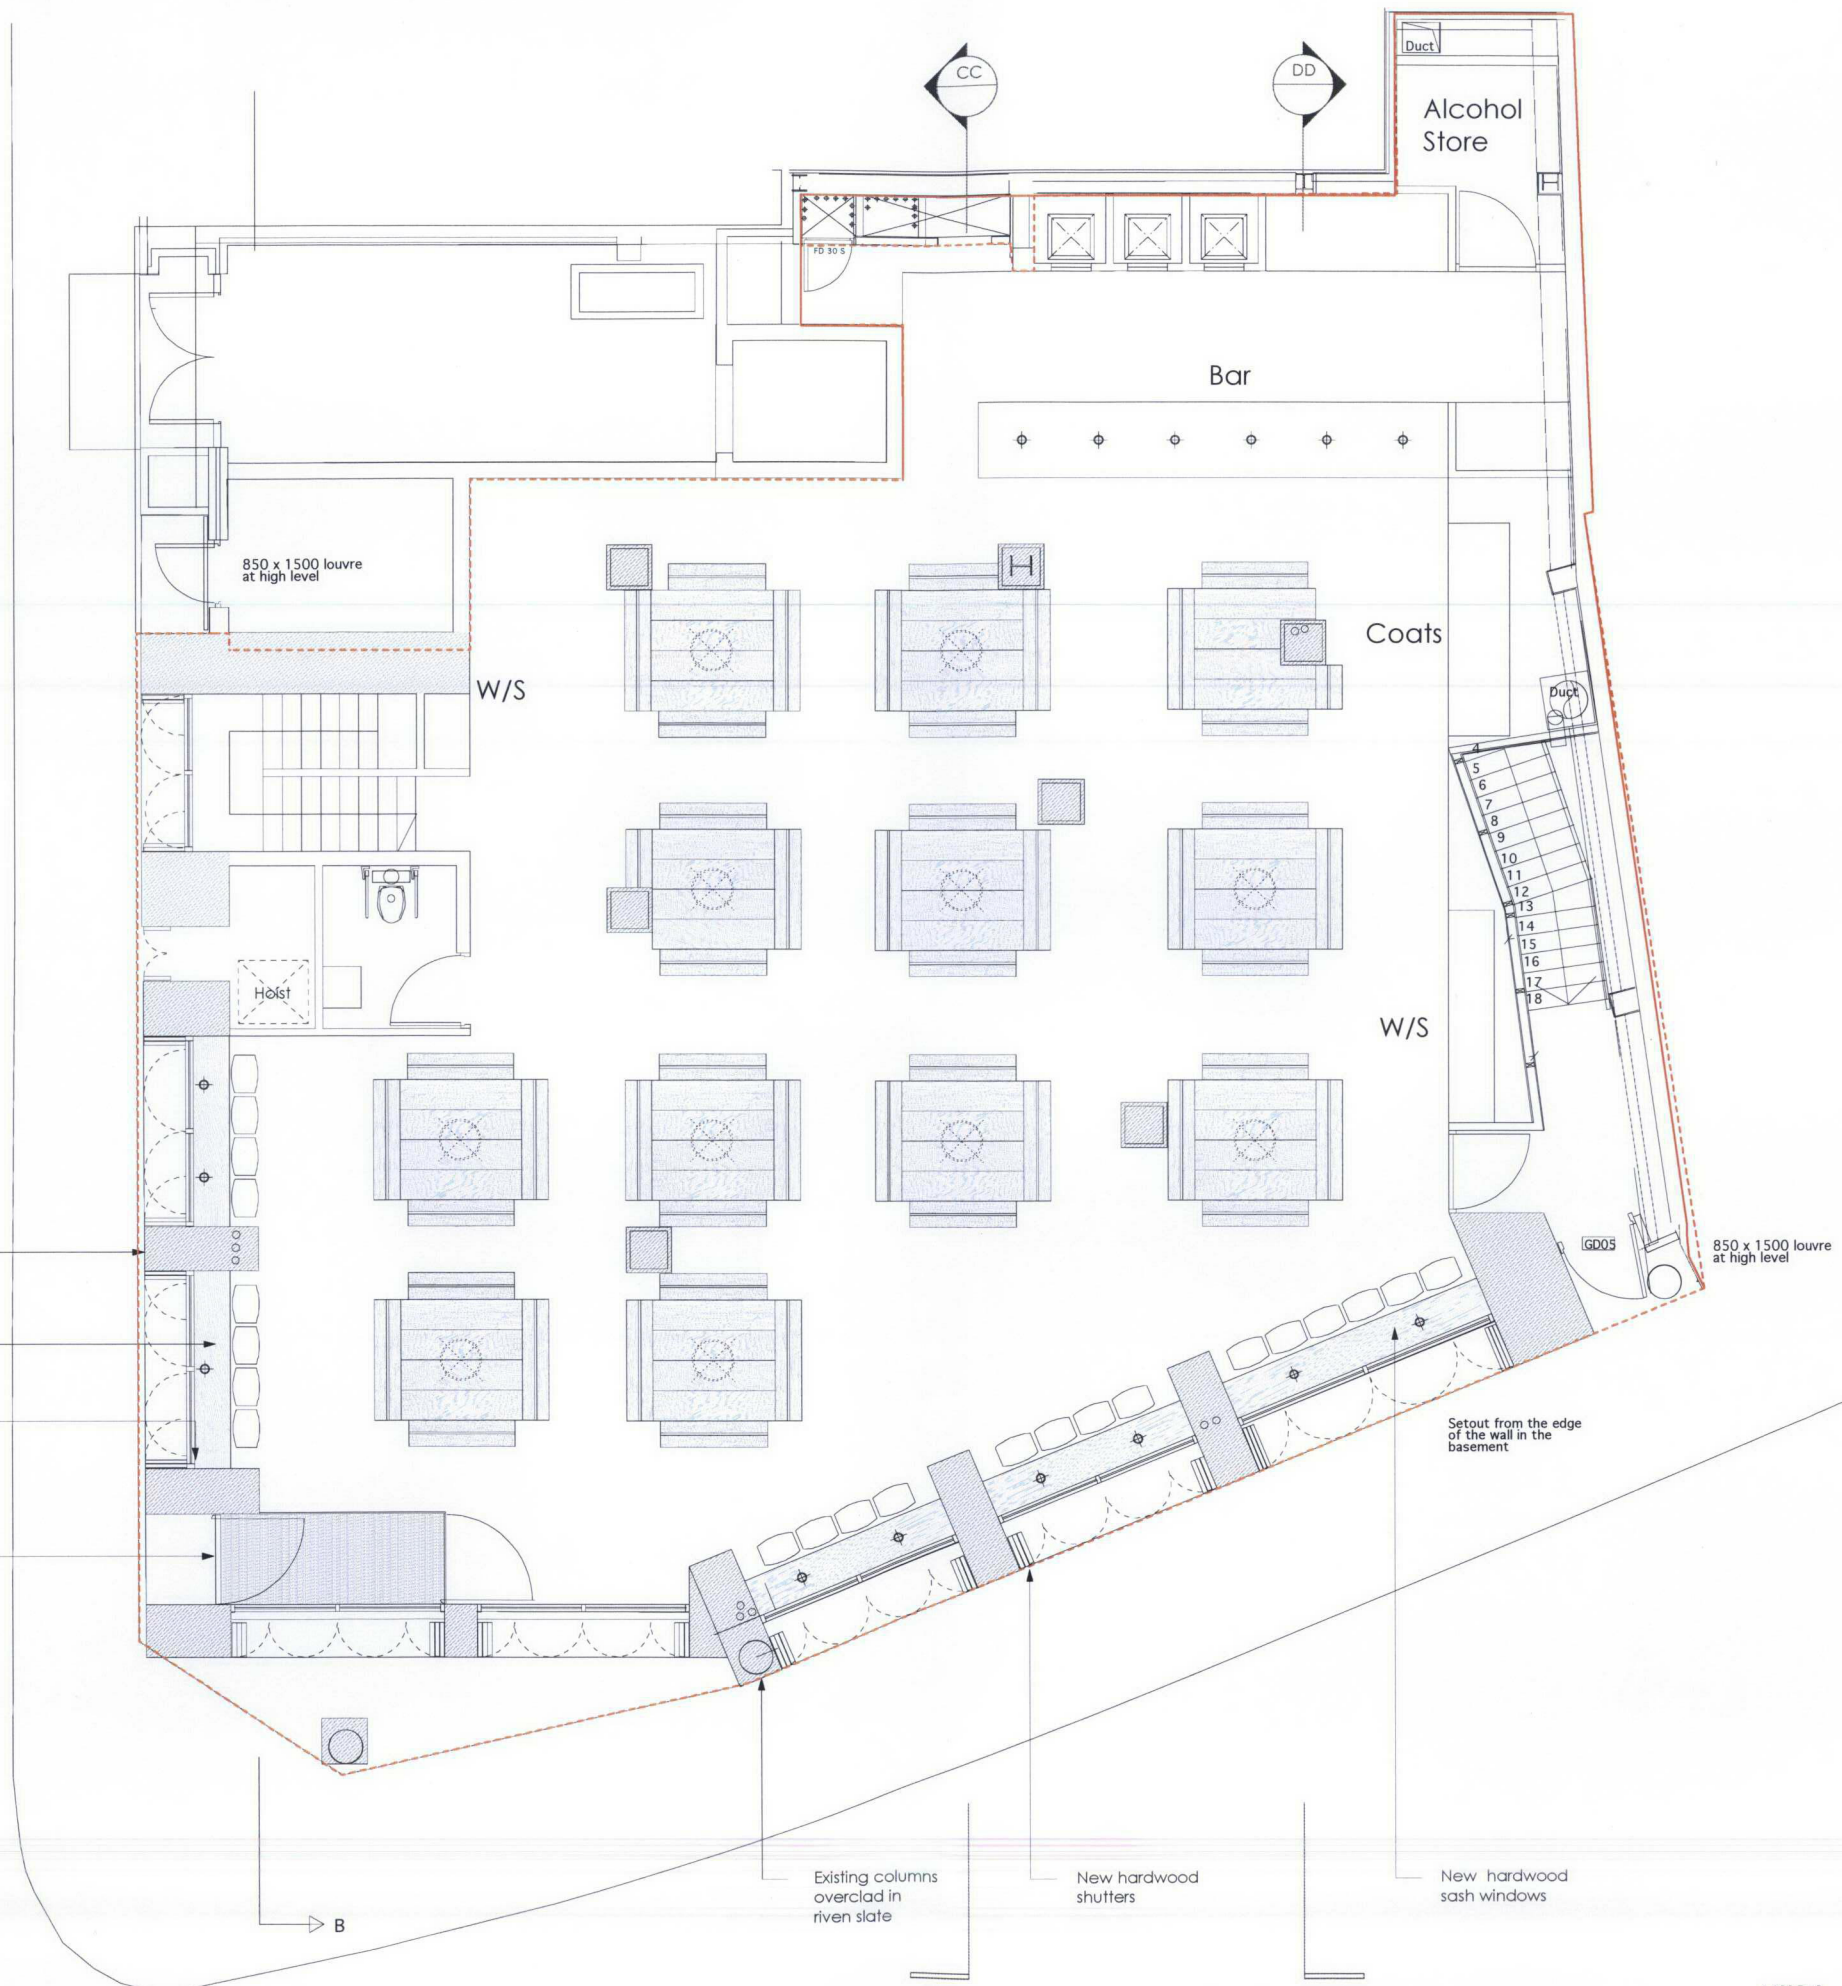

RECEIVED IN CORPORATE
BUSINESS SUPPORT
13 OCT 2009
LONDON BOROUGH
OF HACKNEY
12

- Existing columns
overclad in
riven slate
- New hardwood
sash windows
- New sash hardwood
shutters
- New hardwood
pivot door

Existing columns
overclad in
riven slate

New hardwood
shutters

New hardwood
sash windows

revision notes	project title
1. JAC	BUSABA
2.	313-319 OLD ST
3.	
4.	
5.	
6.	
7.	
8.	
9.	
10.	

drawing title	scale	date
PROPOSED GROUND FLOOR PLAN	1:100@A3	5.10.09
drawing number	drawn	checked
DA/OS/PL/010	DA	DA
revision	by	date
1	DA	5.10.09
2	DA	5.10.09
David Archer Architects Ltd