

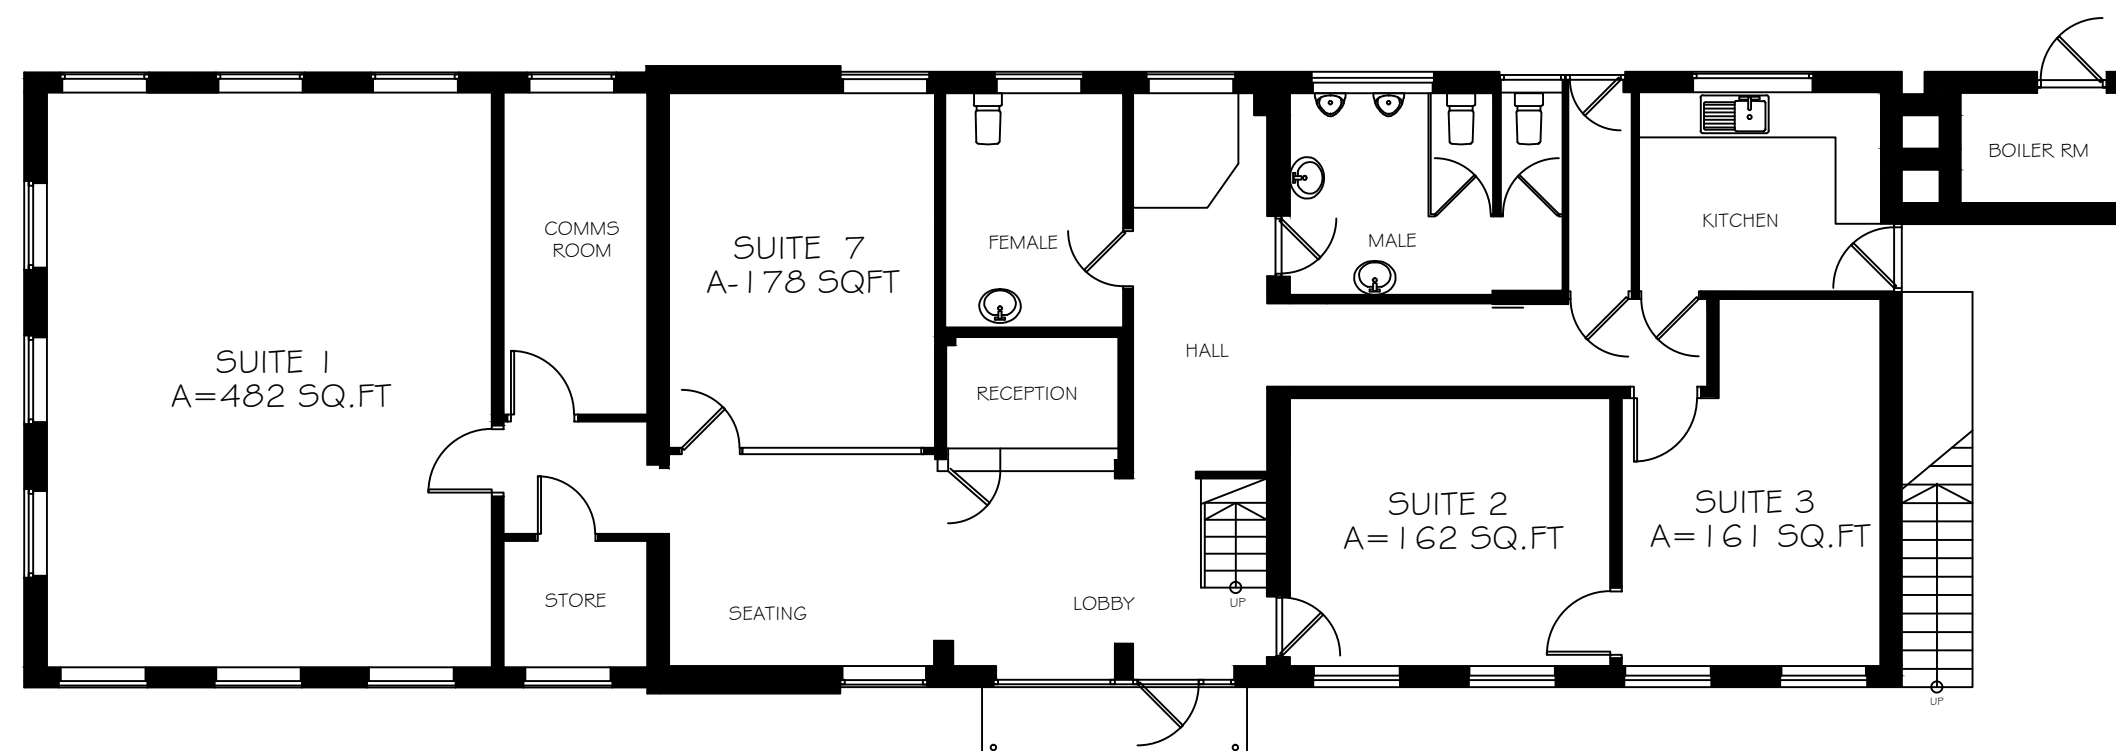


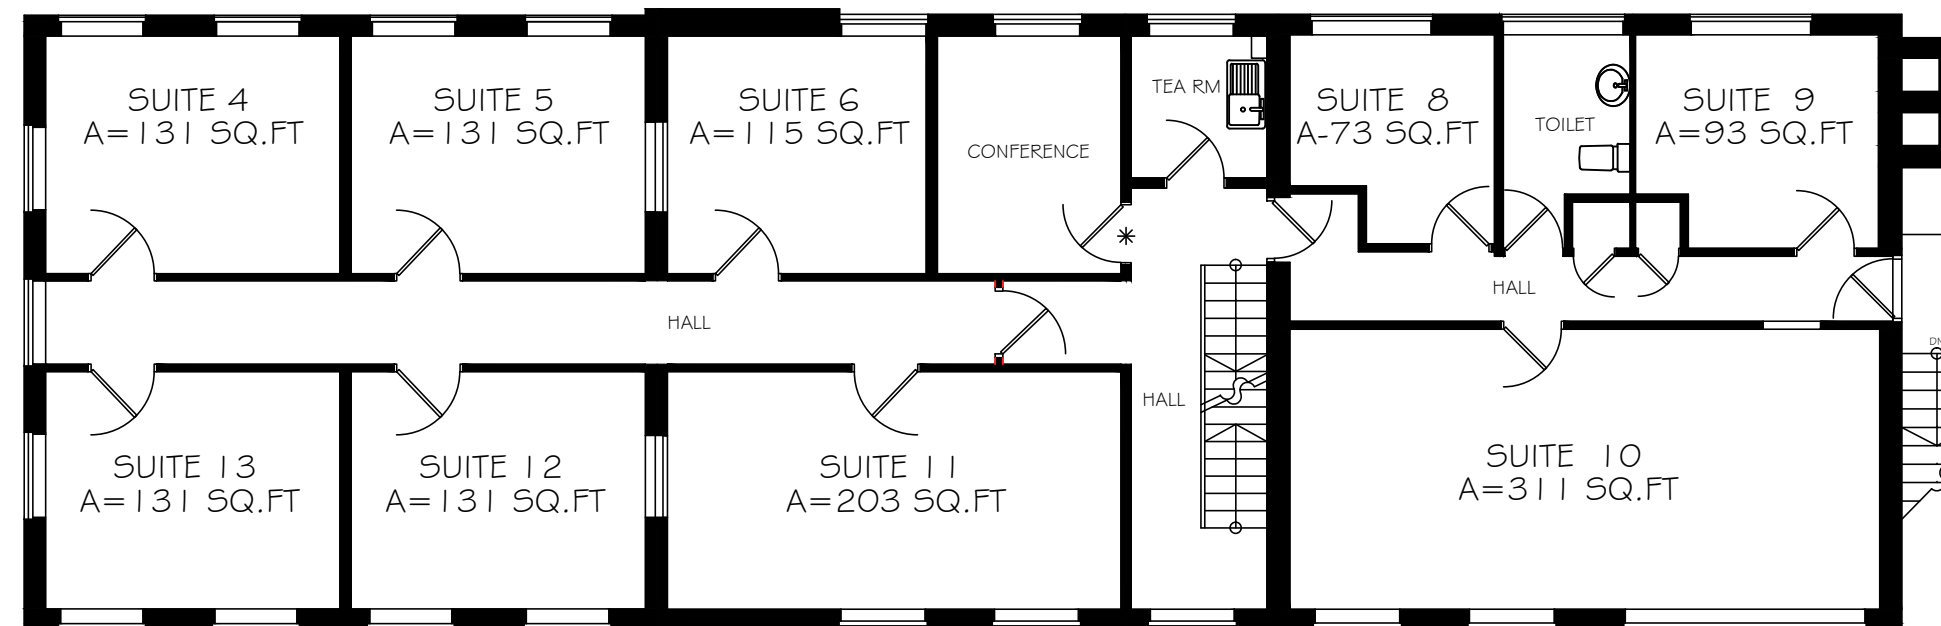

Notes:

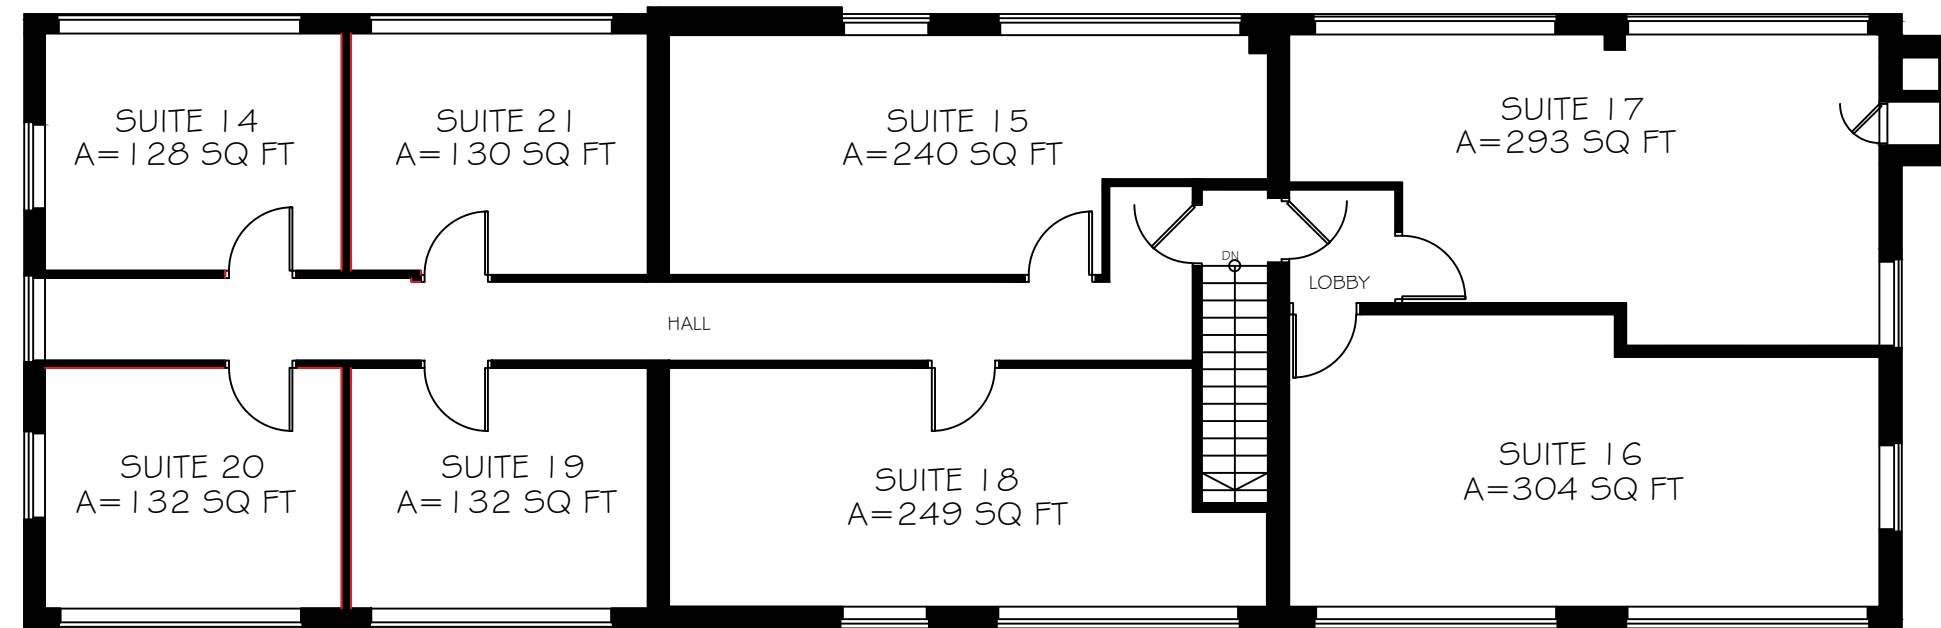

Charter House Courtlands Road
Eastbourne East Sussex
BN22 8UY
Tel: 01323 414666
Email: info@mapproperty.co.uk

Client

MAP- developments

Job title

CHARTER HOUSE
Courtlands Road Eastbourne

Drawing Title:

Ground, First & Second Floor Plans

Scale:

1:100 @ A2

Drawn by:

apr

Date March 2021

Dwg No.:

CH2 I/I

Rev