

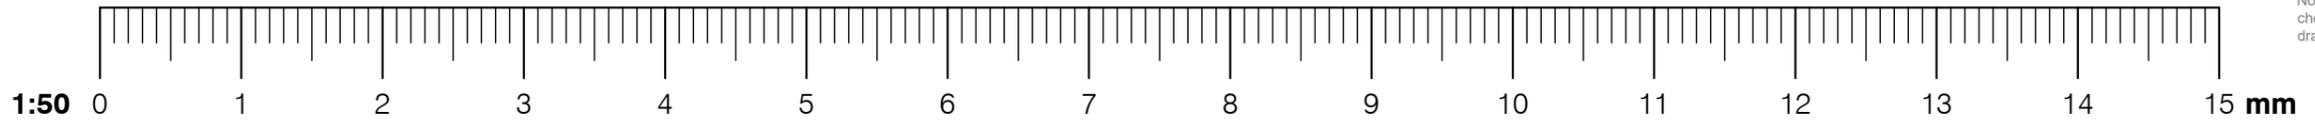


No dimensions are to be scaled from this drawing. All dimensions are to be checked on site, where discrepancy occurs between specification and drawings the supervising officer must be notified.

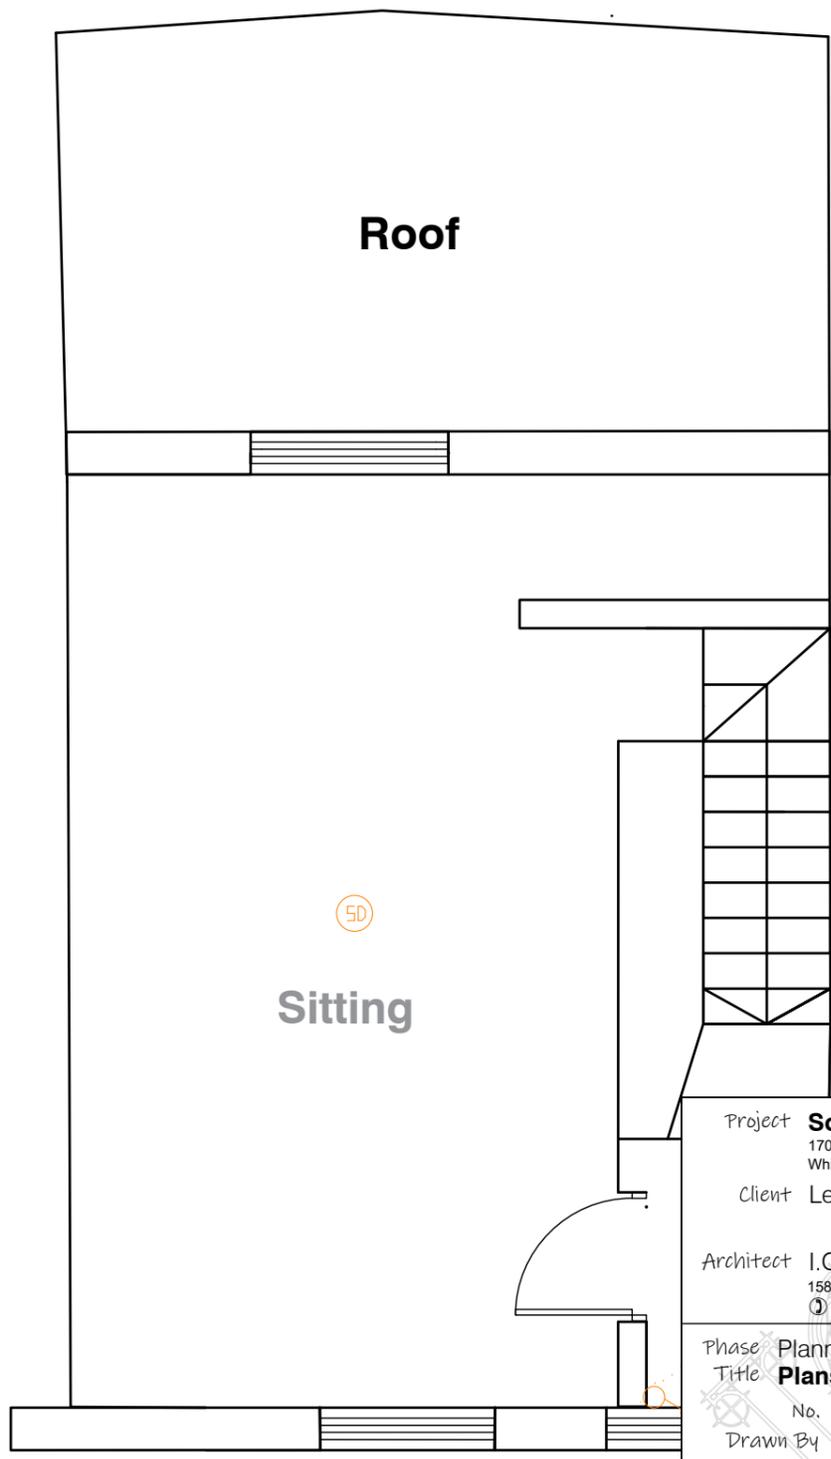

Agreed plans as per PP-07995728

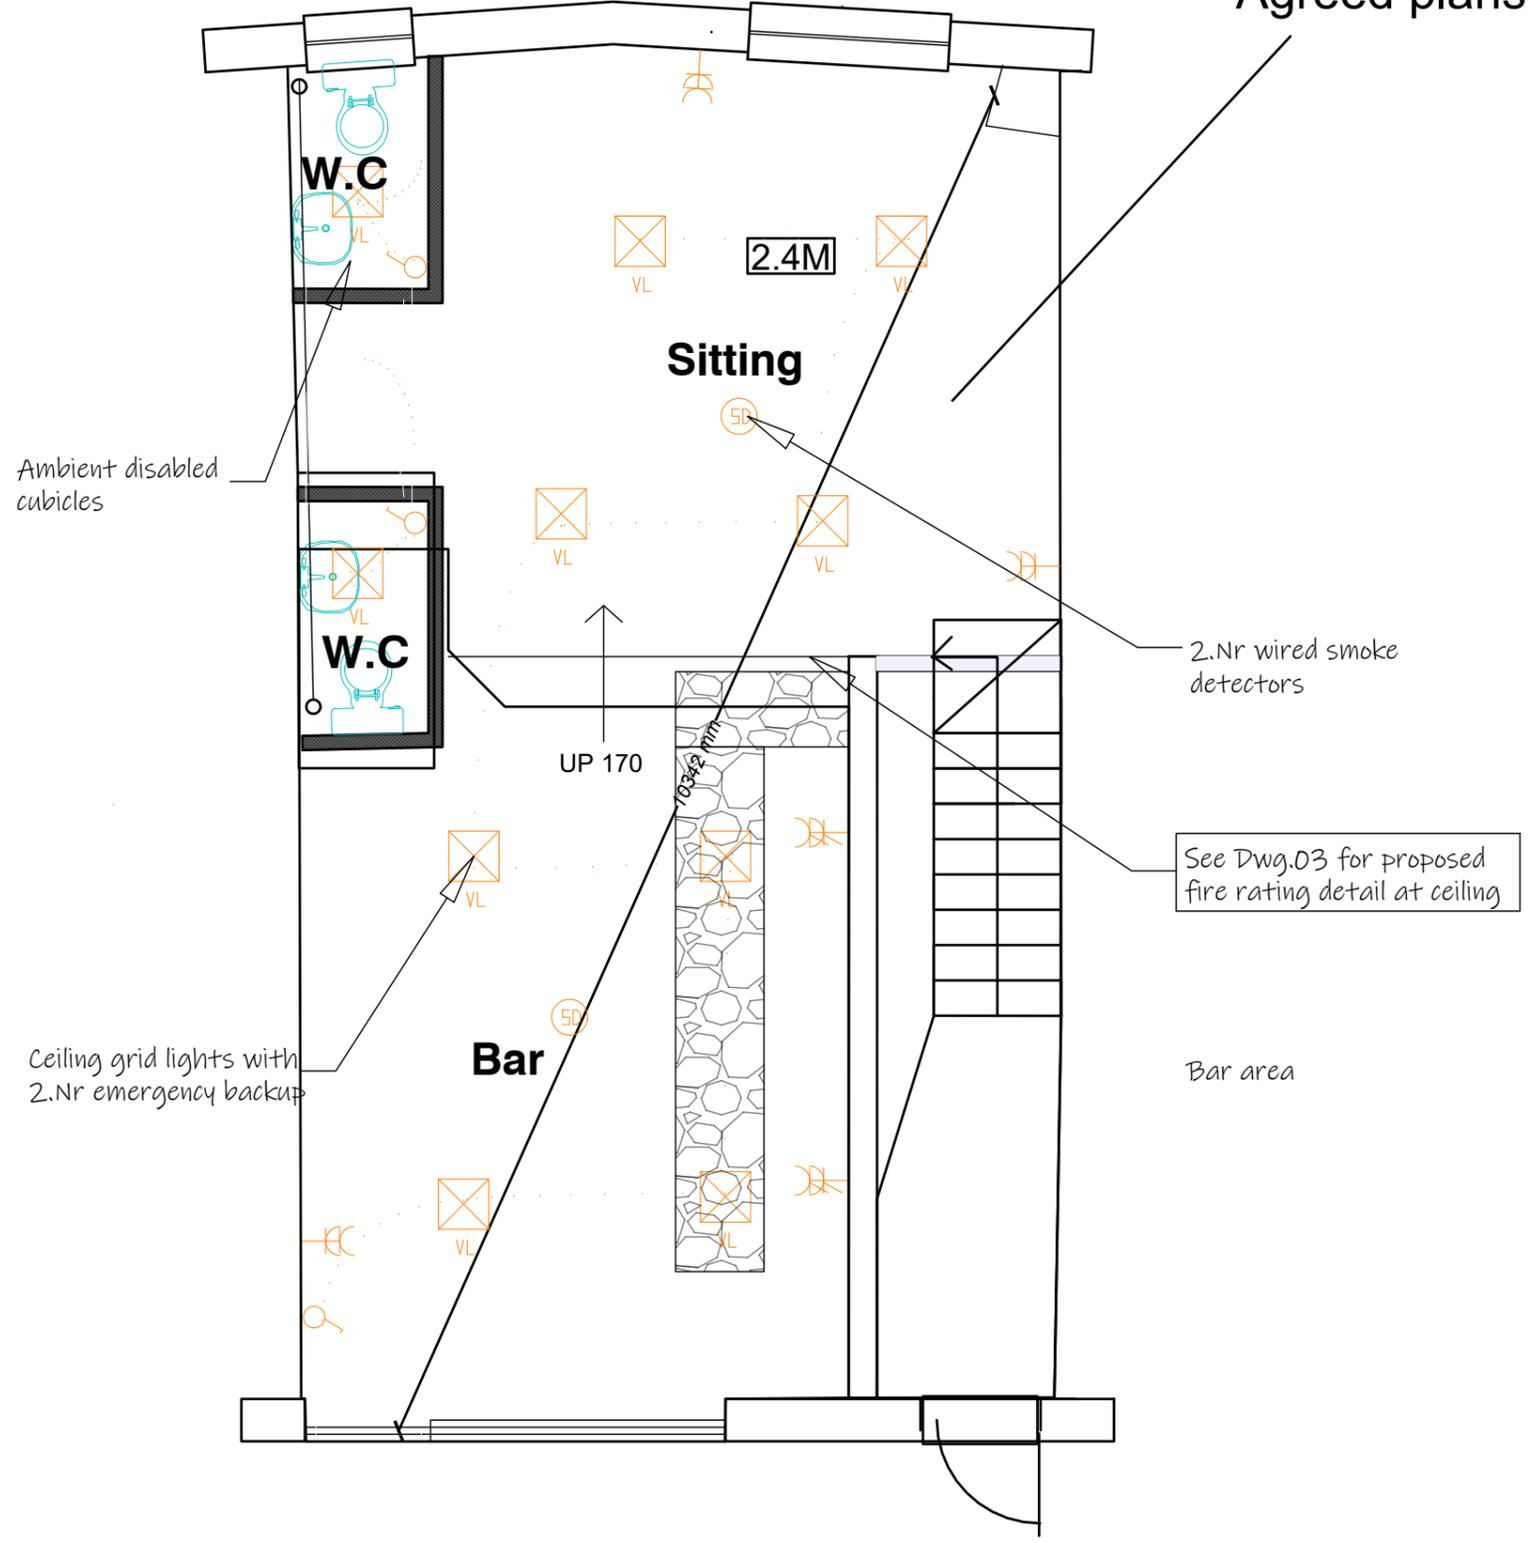

1

Existing First Floor Plan

Scale: 1:50

2

Existing Second Floor Plan

Scale: 1:50

Project	Songbird Bar 170 Bury New Road Whitefield M45 6QF		
Client	Lee Richardson		
Architect	I.Q.S Limited 158-162 Bury New Road, Whitefield M45 6AD 0161 767 9862 Web: www.iqs.co.uk		
Phase	Planning		
Title	Plans as Existing		
No.	0047/0019		Size: A3
Drawn By	Matthew Bewley		
Approved By	Ben Dickinson		
Rev.	-	Date:	24.03.21

