


1 Site Location Plan
Scale: 1:750

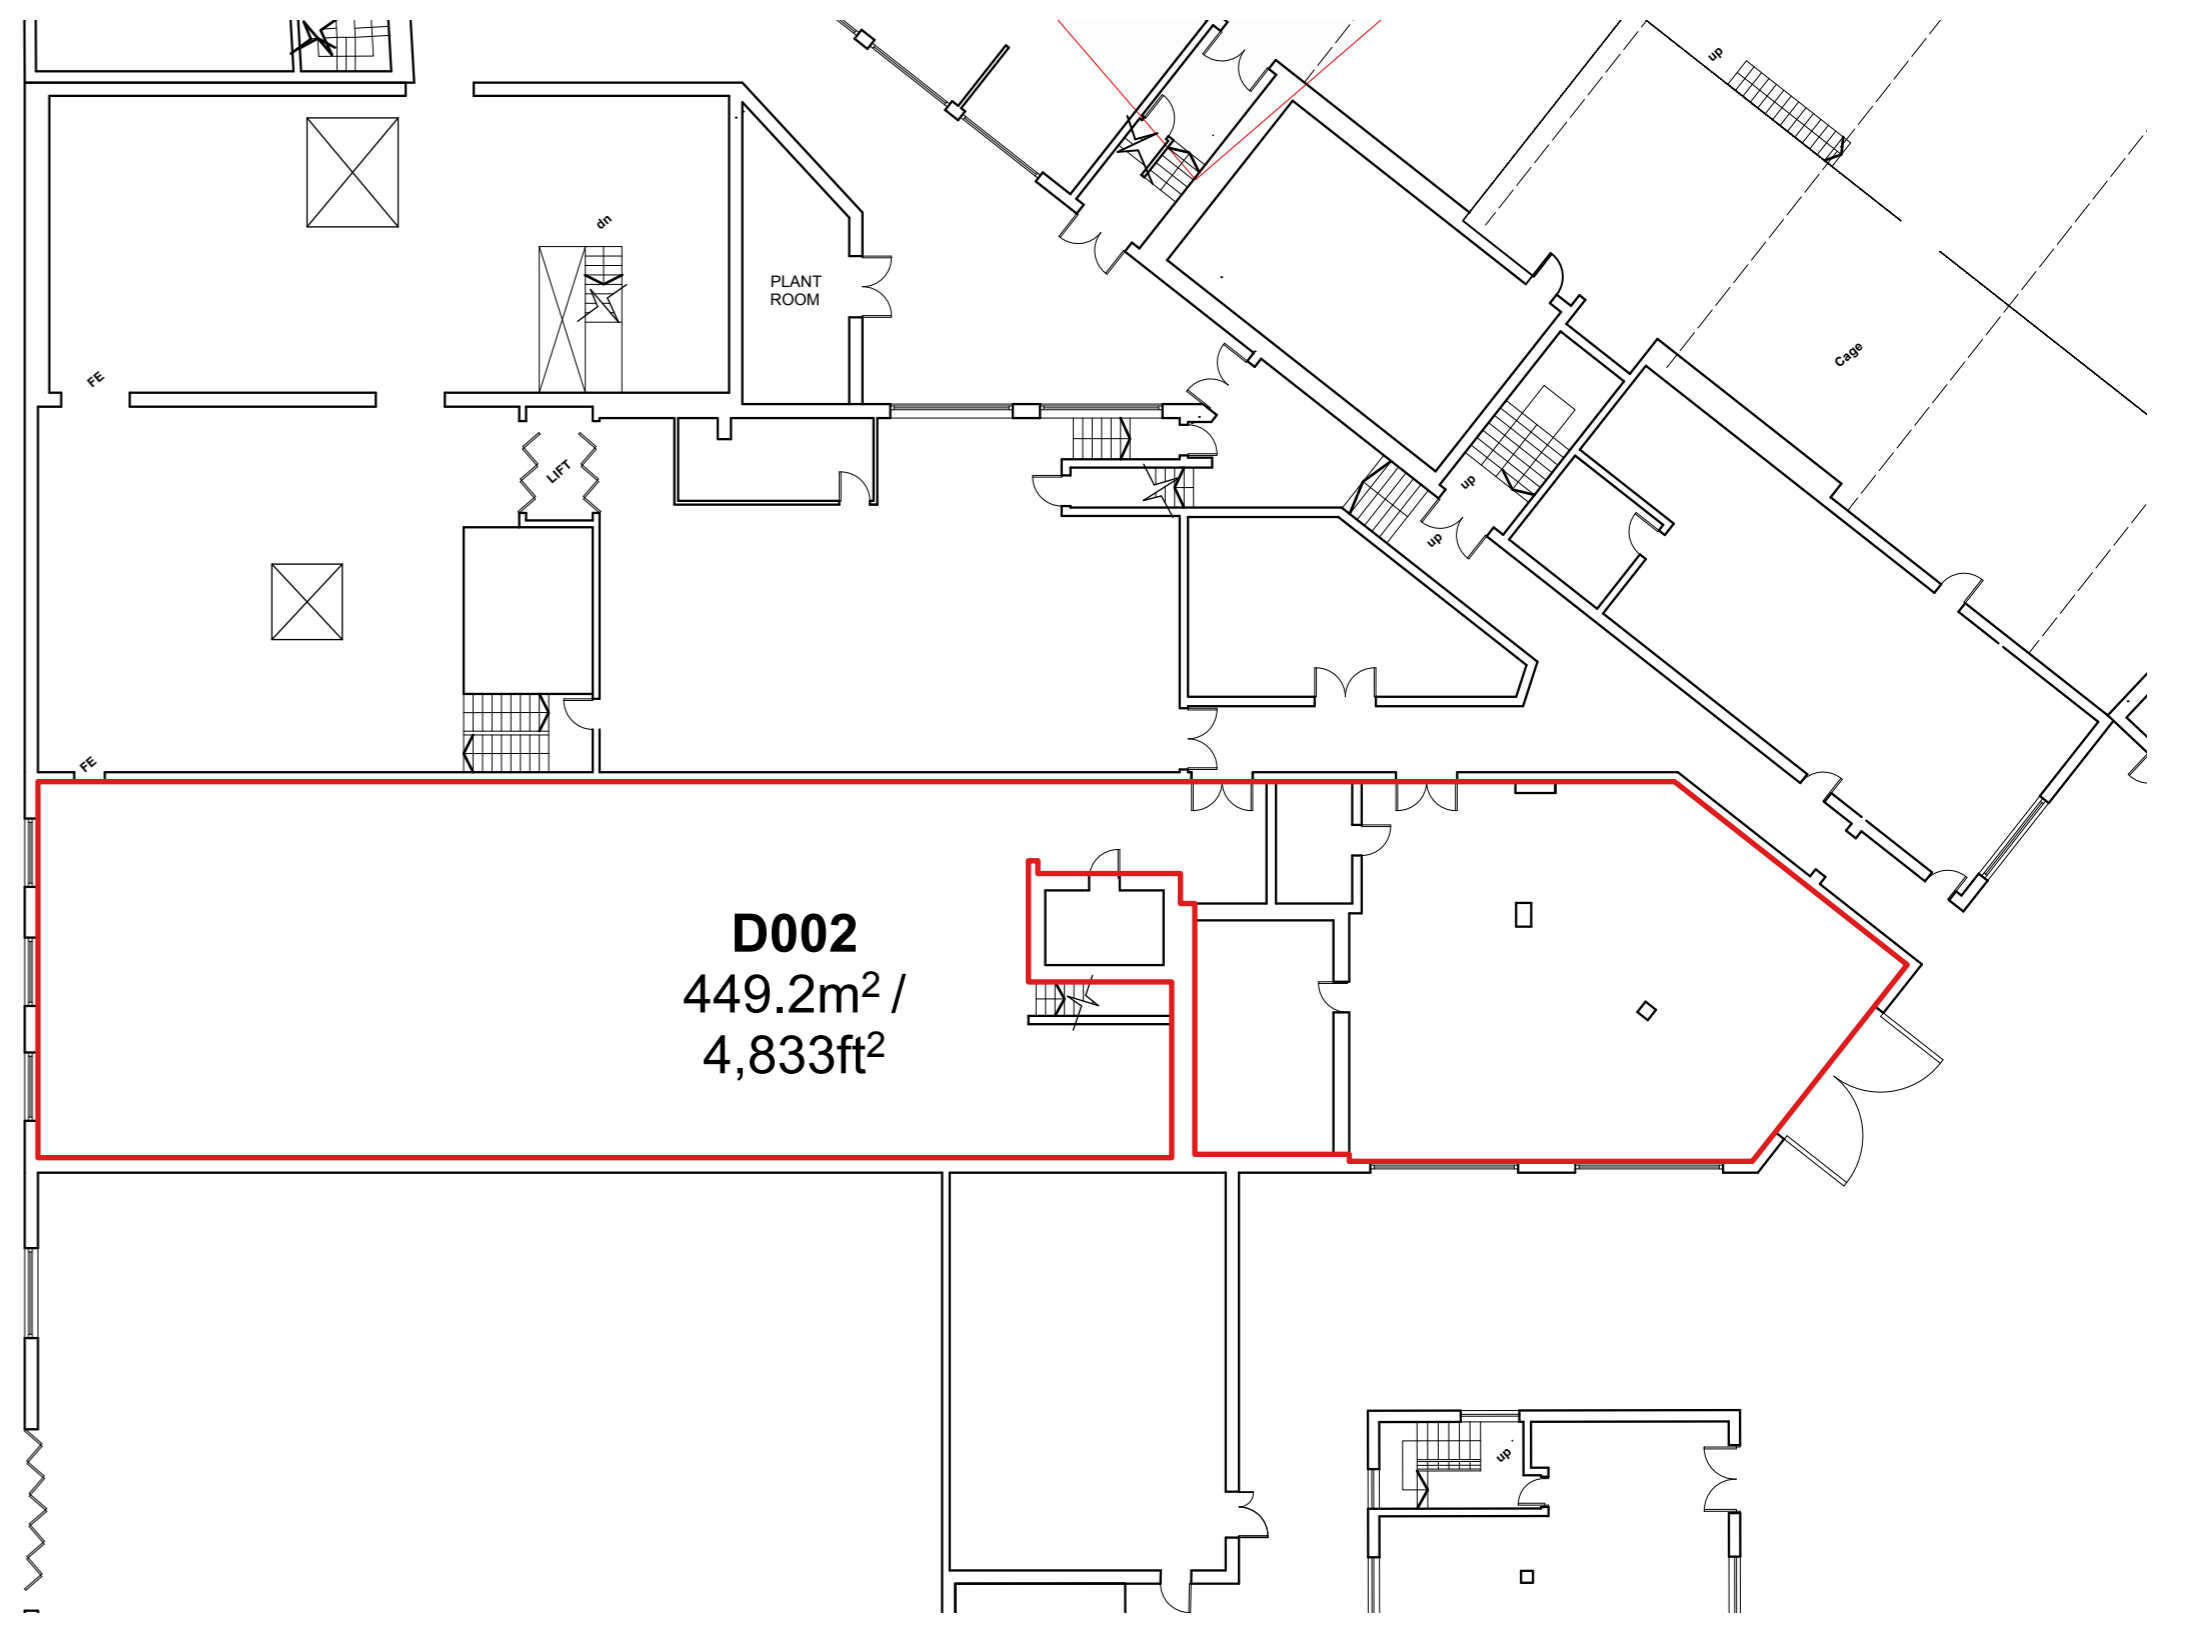

2 Ground Floor Plan
Scale: 1:200

KEY

— SITE BOUNDARY

— UNIT DEMISE

ALLOCATED PARKING

■ AREA 02: 228-229

D002
449.2m² /
4,833ft²

Site	Royds Mill, Windsor Street
Tenant	Northend
Drawing No.	D002
Drawing Type	Lease Plan
Block	D
Unit	002
Date	02/07/2025
Scale	1:100/750 @ A2

**ROYDS MILL
BUSINESS
PARK**