




PROPOSED CHANGE OF USE OF EXISTING AGRICULTURAL UNIT AT THE SMELTING YARD, BOURTON plans scales as shown

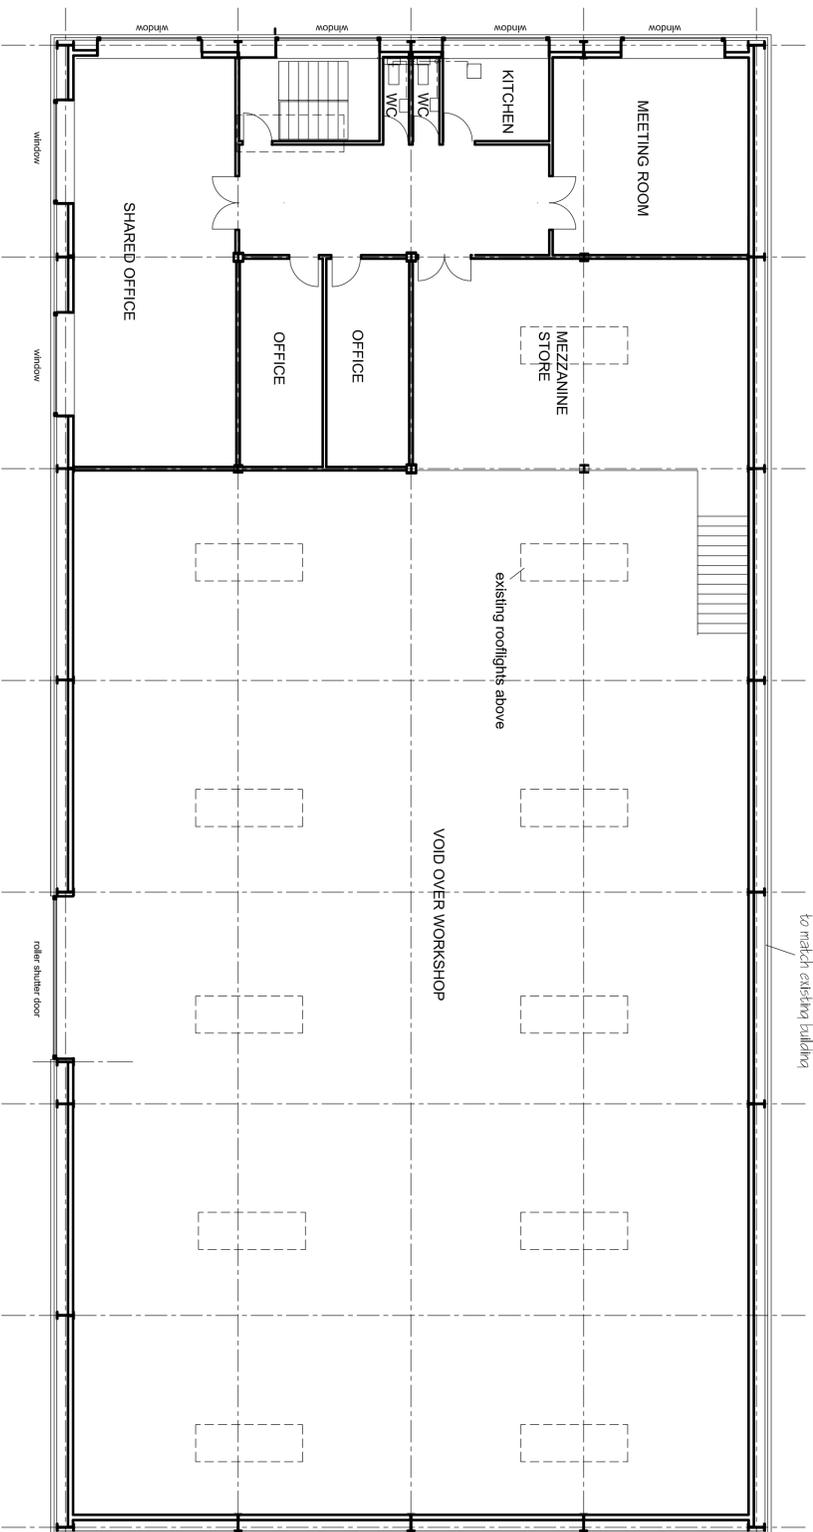


FIRST FLOOR PLAN scale 1:100

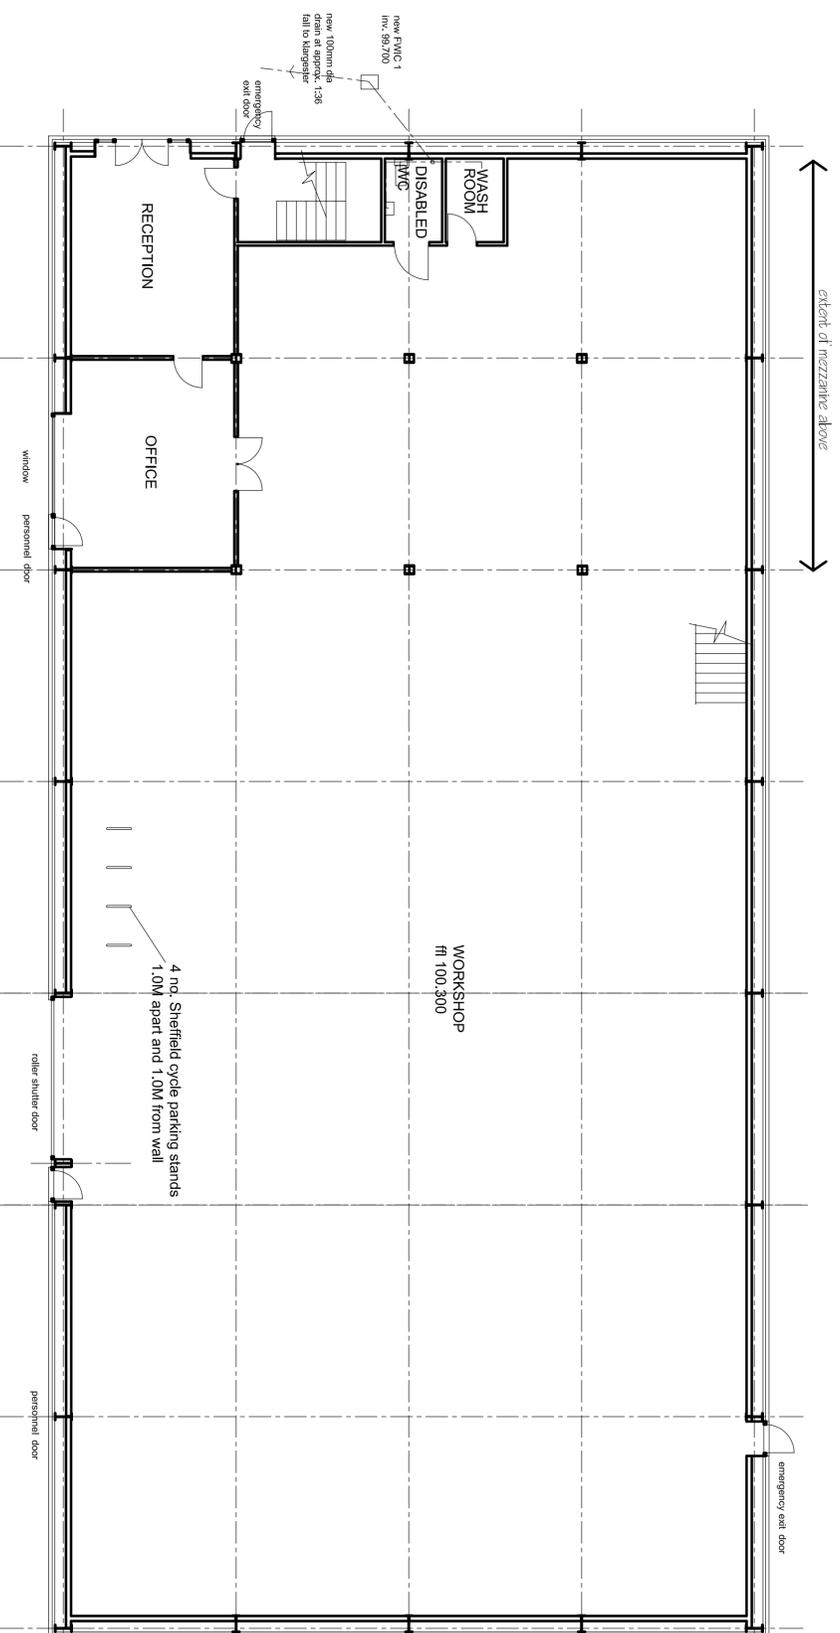

GROUND FLOOR PLAN scale 1:100
at 1200mm above ffl

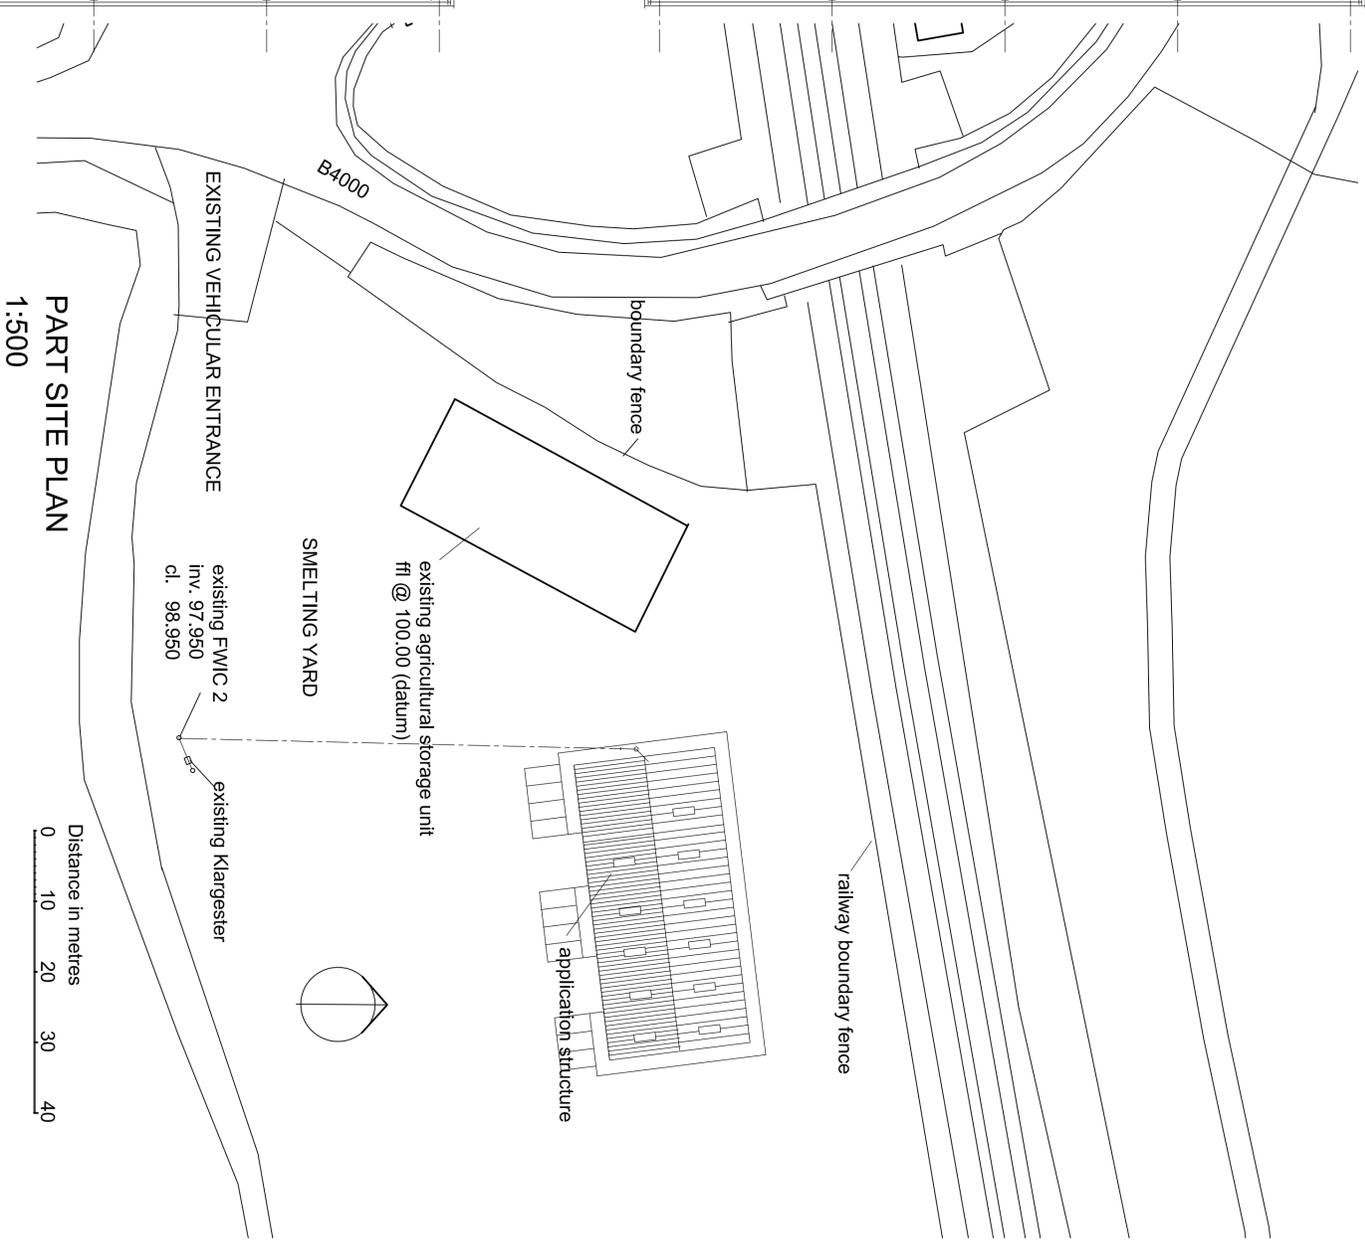

PART SITE PLAN
1:500

 

ROGER BAKER ARCHITECTS

The Walnuts, Ashbury, Swindon SN6 8LN
Tel. 01793 710358 Fax. 01793 710102
Email rogerbaker.riba@btinternet.com

Print No. **013** **C** Revision