


Revisions

E 23/10/18
 Issued for information only

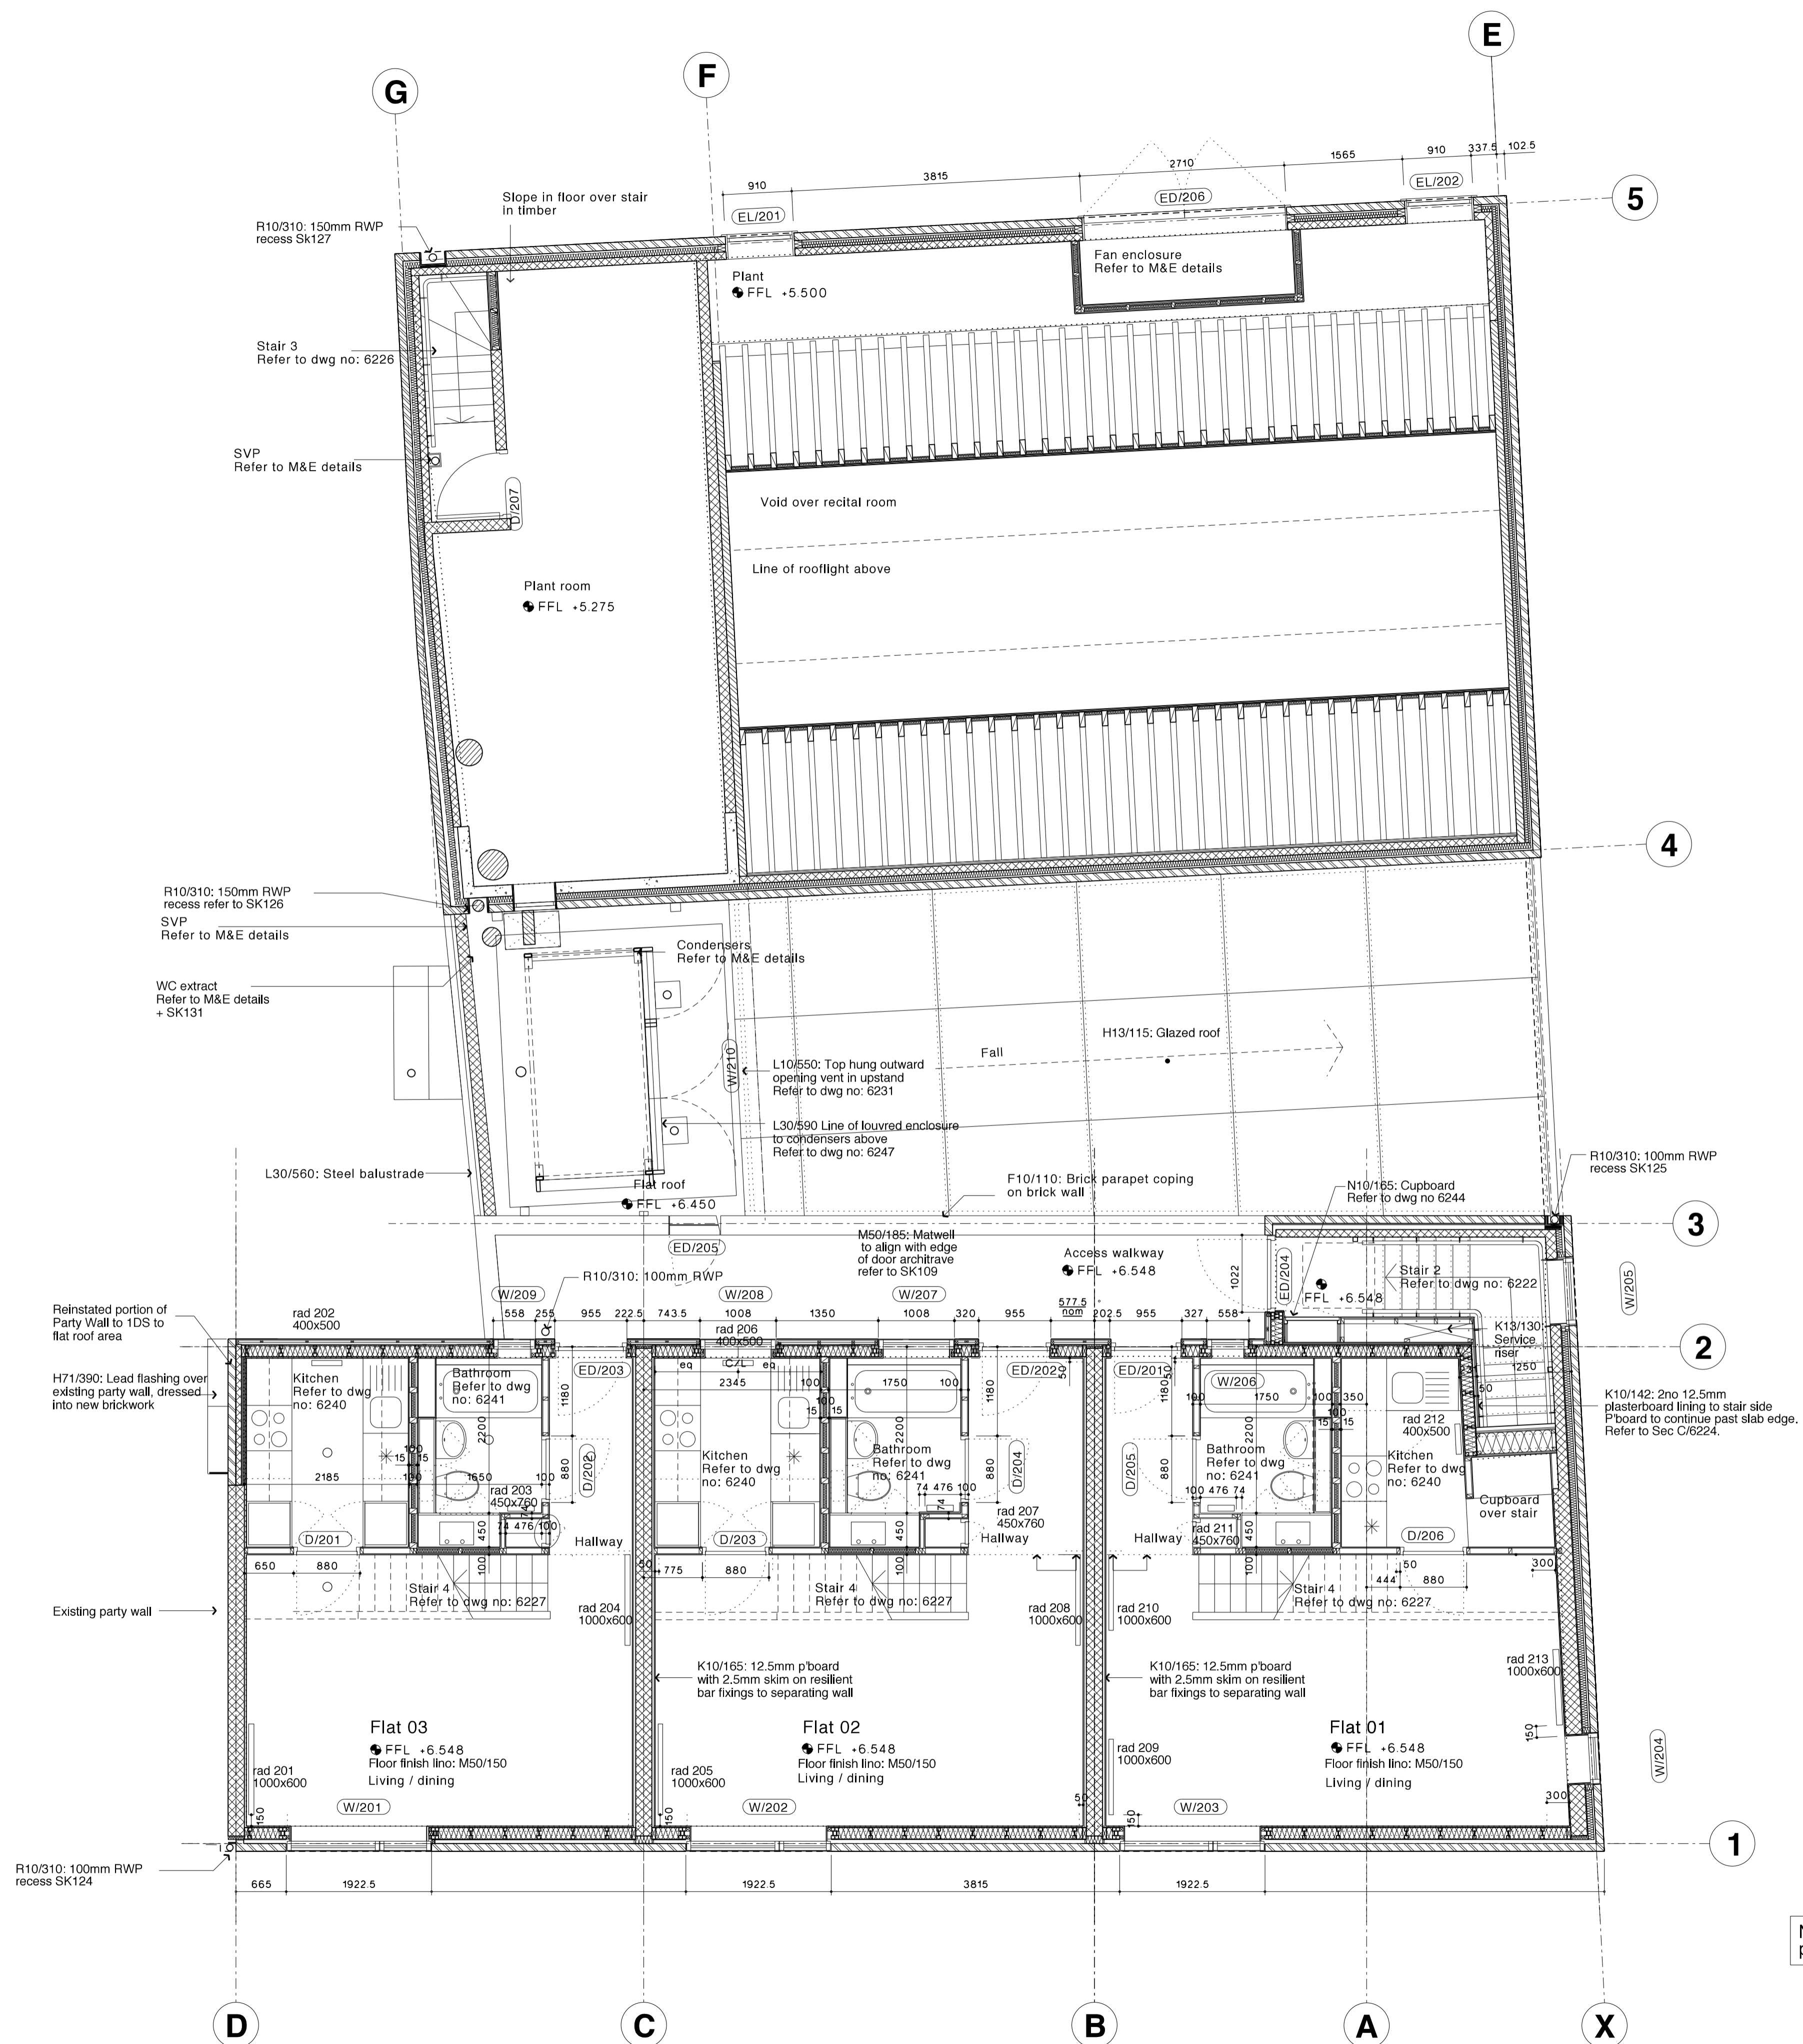

Key

	Existing brickwork
	New brickwork
	Blockwork
	Concrete
	Masonite stud / joist
	Stud partition (Gypwall or timber)

For Information

Second floor plan
 3-7 Delancey Street, NW1

0518 / 6112 E

Scale: 1:50 at A1
 1:100 at A3
 Date: 26/01/07

Note: For reflected ceiling plan refer to SK121