


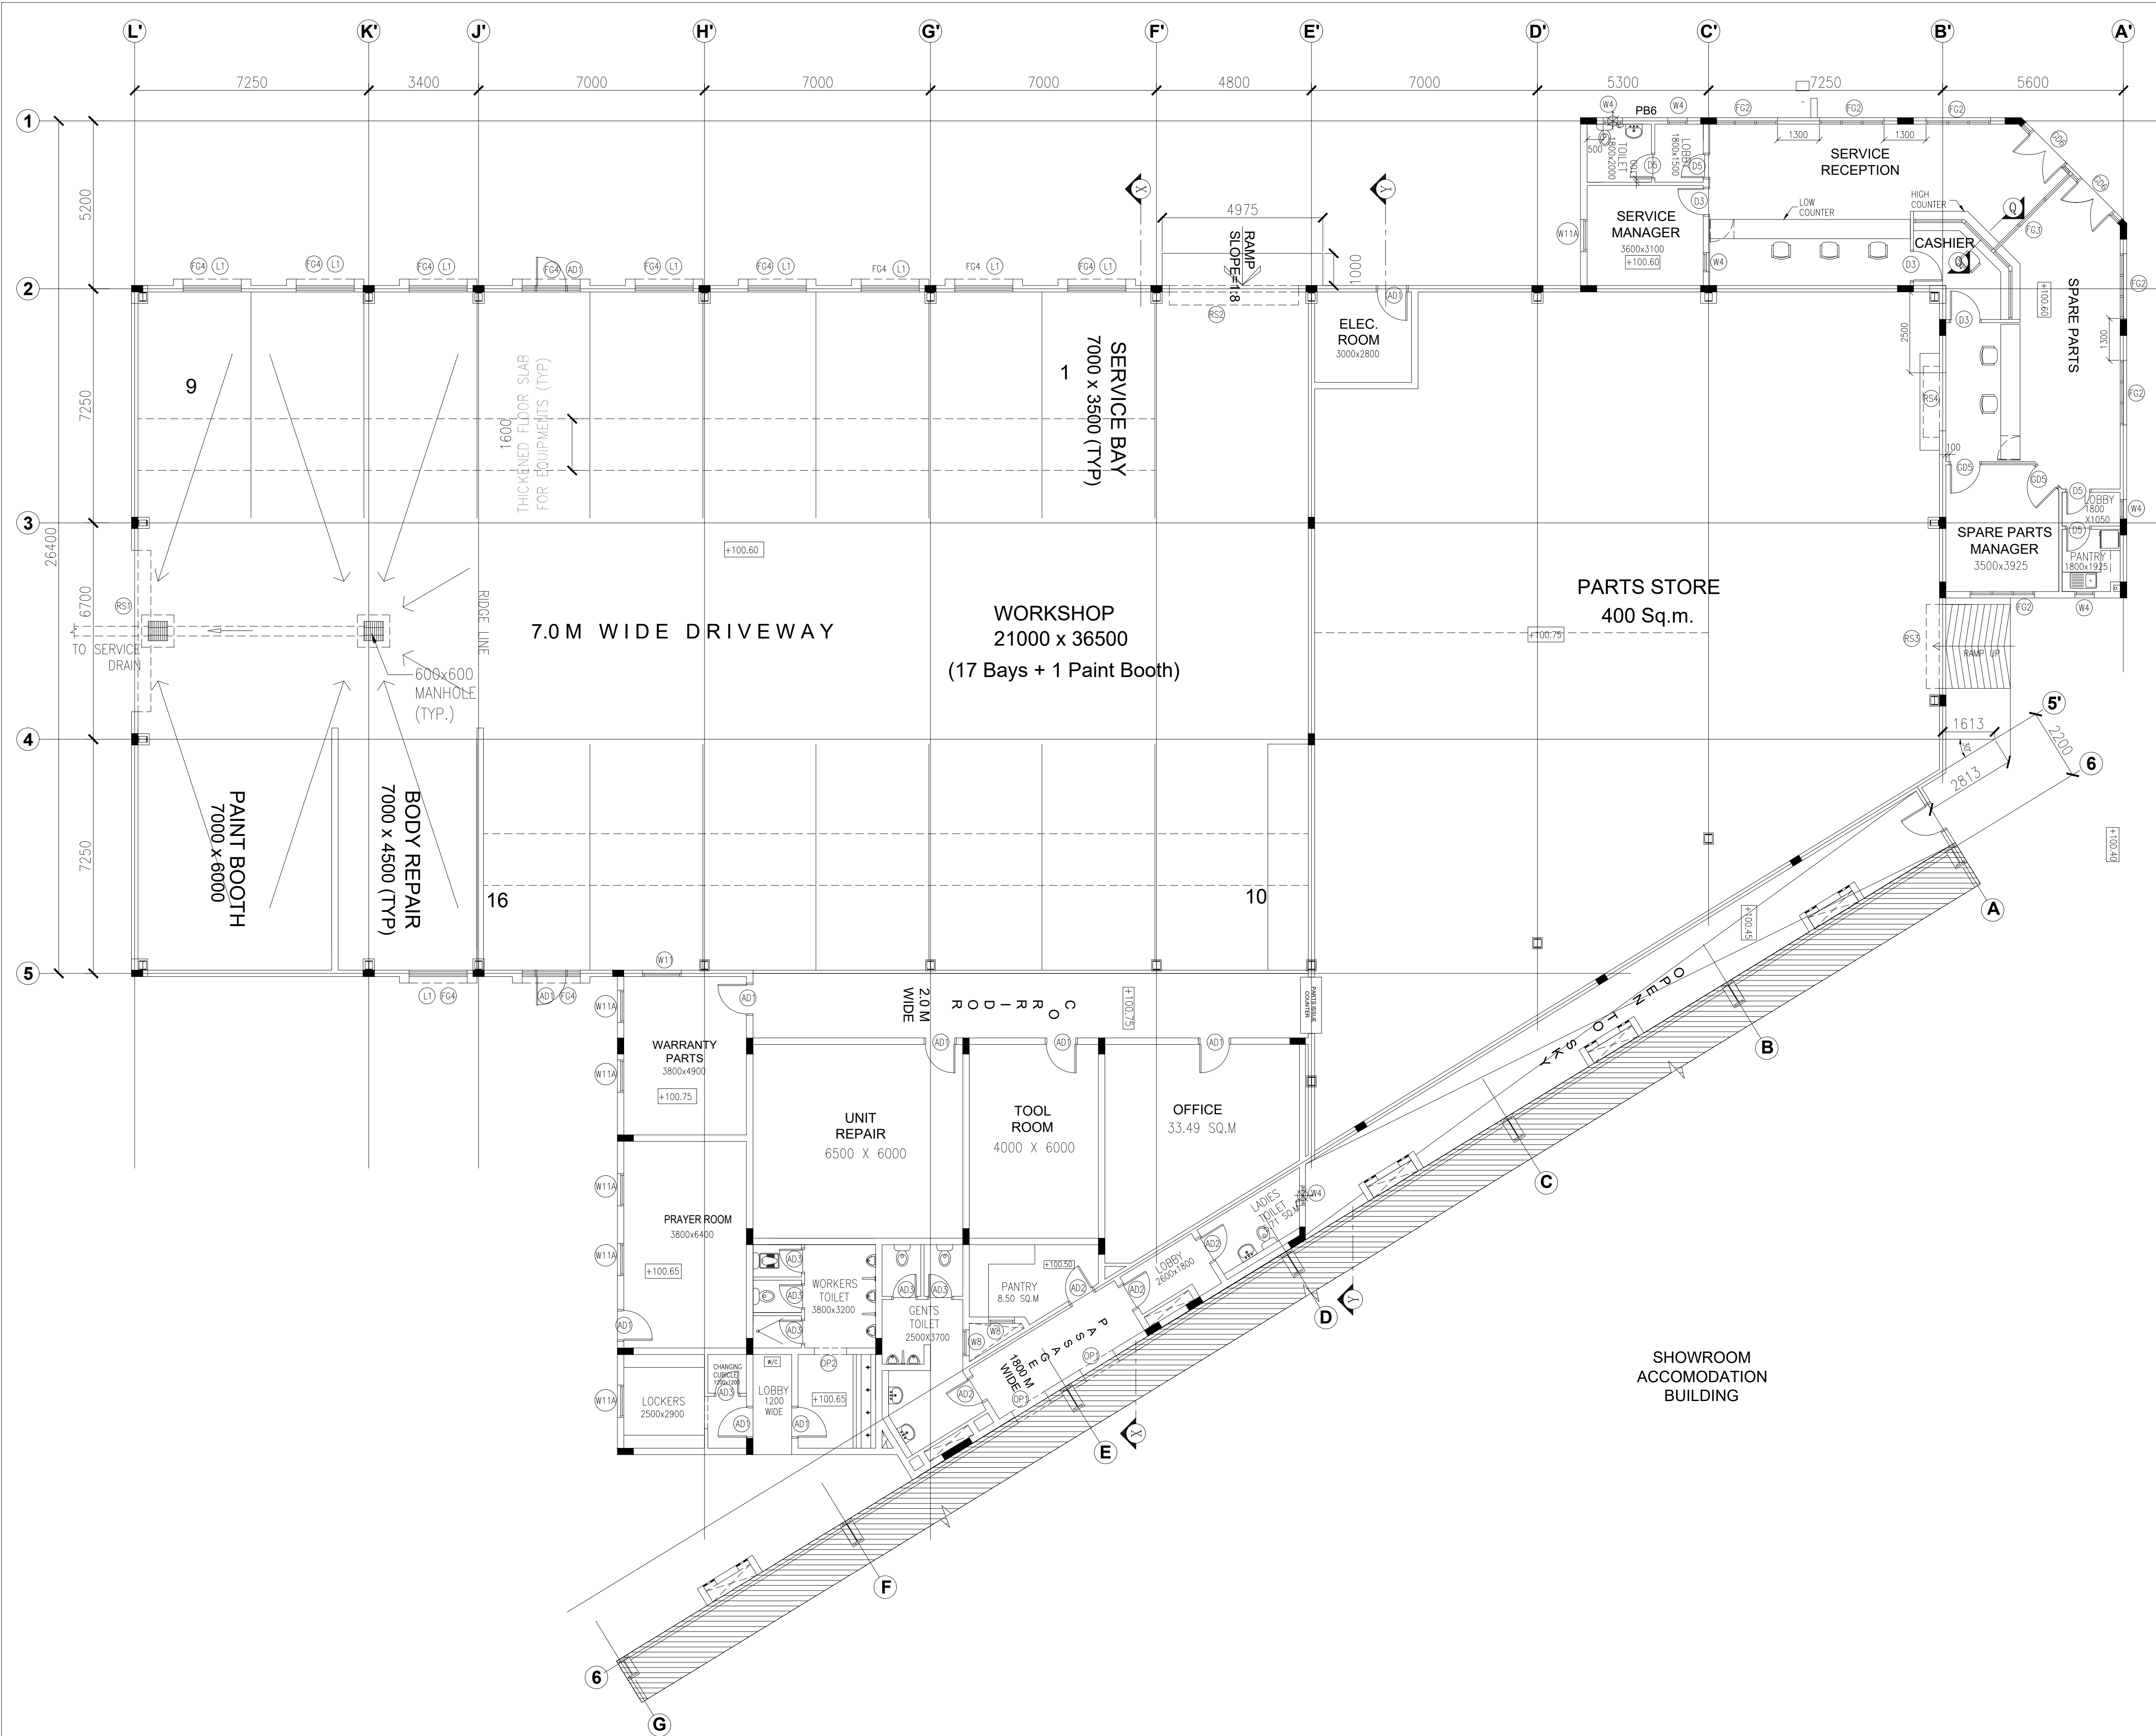

NOTE:--
ALL DIMENSIONS ARE IN MILLIMETRES UNLESS OTHERWISE SPECIFIED.

AUG'05	R1	WORKSHOP PARTS STORE CHANGES INCORPORATED	ANI
JULY'05	R1	WORKSHOP PARTS STORE REVISED	ANI
DATE	NO.	REVISION	SIGN

FOR MUNICIPALITY USE

MUSCAT MUNICIPALITY REGISTRATION NO.

استشارات قادري

KADRI CONSULTANTS

P.O. BOX 1604, JIBROO, POSTAL CODE 114, SULTANATE OF OMAN, TEL:24795632 FAX:24796091
FLAT NO. 301, BLDG. NO. 701, WAY NO. 2911, AL FARISAN STREET, RUWI

CLIENT	SUHAIL BIN SALEM ABDULLAH BAHWAN AL-MUKHEINY				
PROJECT	PROPOSED SHOWROOM PARTS STORE / WORKSHOP / ACCOMMODATION			LOCATION	
				PLOT NO.1233 &1398 BURAIMI HAMASSA	
TITLE	GROUND FLOOR PLAN				
SCALE	DATE	DRAWN	APPROVED	CHECKED	PROJECT NO.
1:100	MAY'05	ANI	MB	R.B	P-0303
ALL THE DRAWINGS ARE THE PROPERTY OF KADRI CONSULTANTS L.L.C. AND CANNOT BE USED WITHOUT THEIR WRITTEN PERMISSION. ALL THE PRINTS, SPECIFICATIONS AND THEIR COPY RIGHTS ARE THE PROPERTY OF KADRI CONSULTANTS L.L.C. & SHALL BE RETURNED AFTER THE COMPLETION OF WORK.				DRG.NO. 10.21	
CAD DWG No.---					