


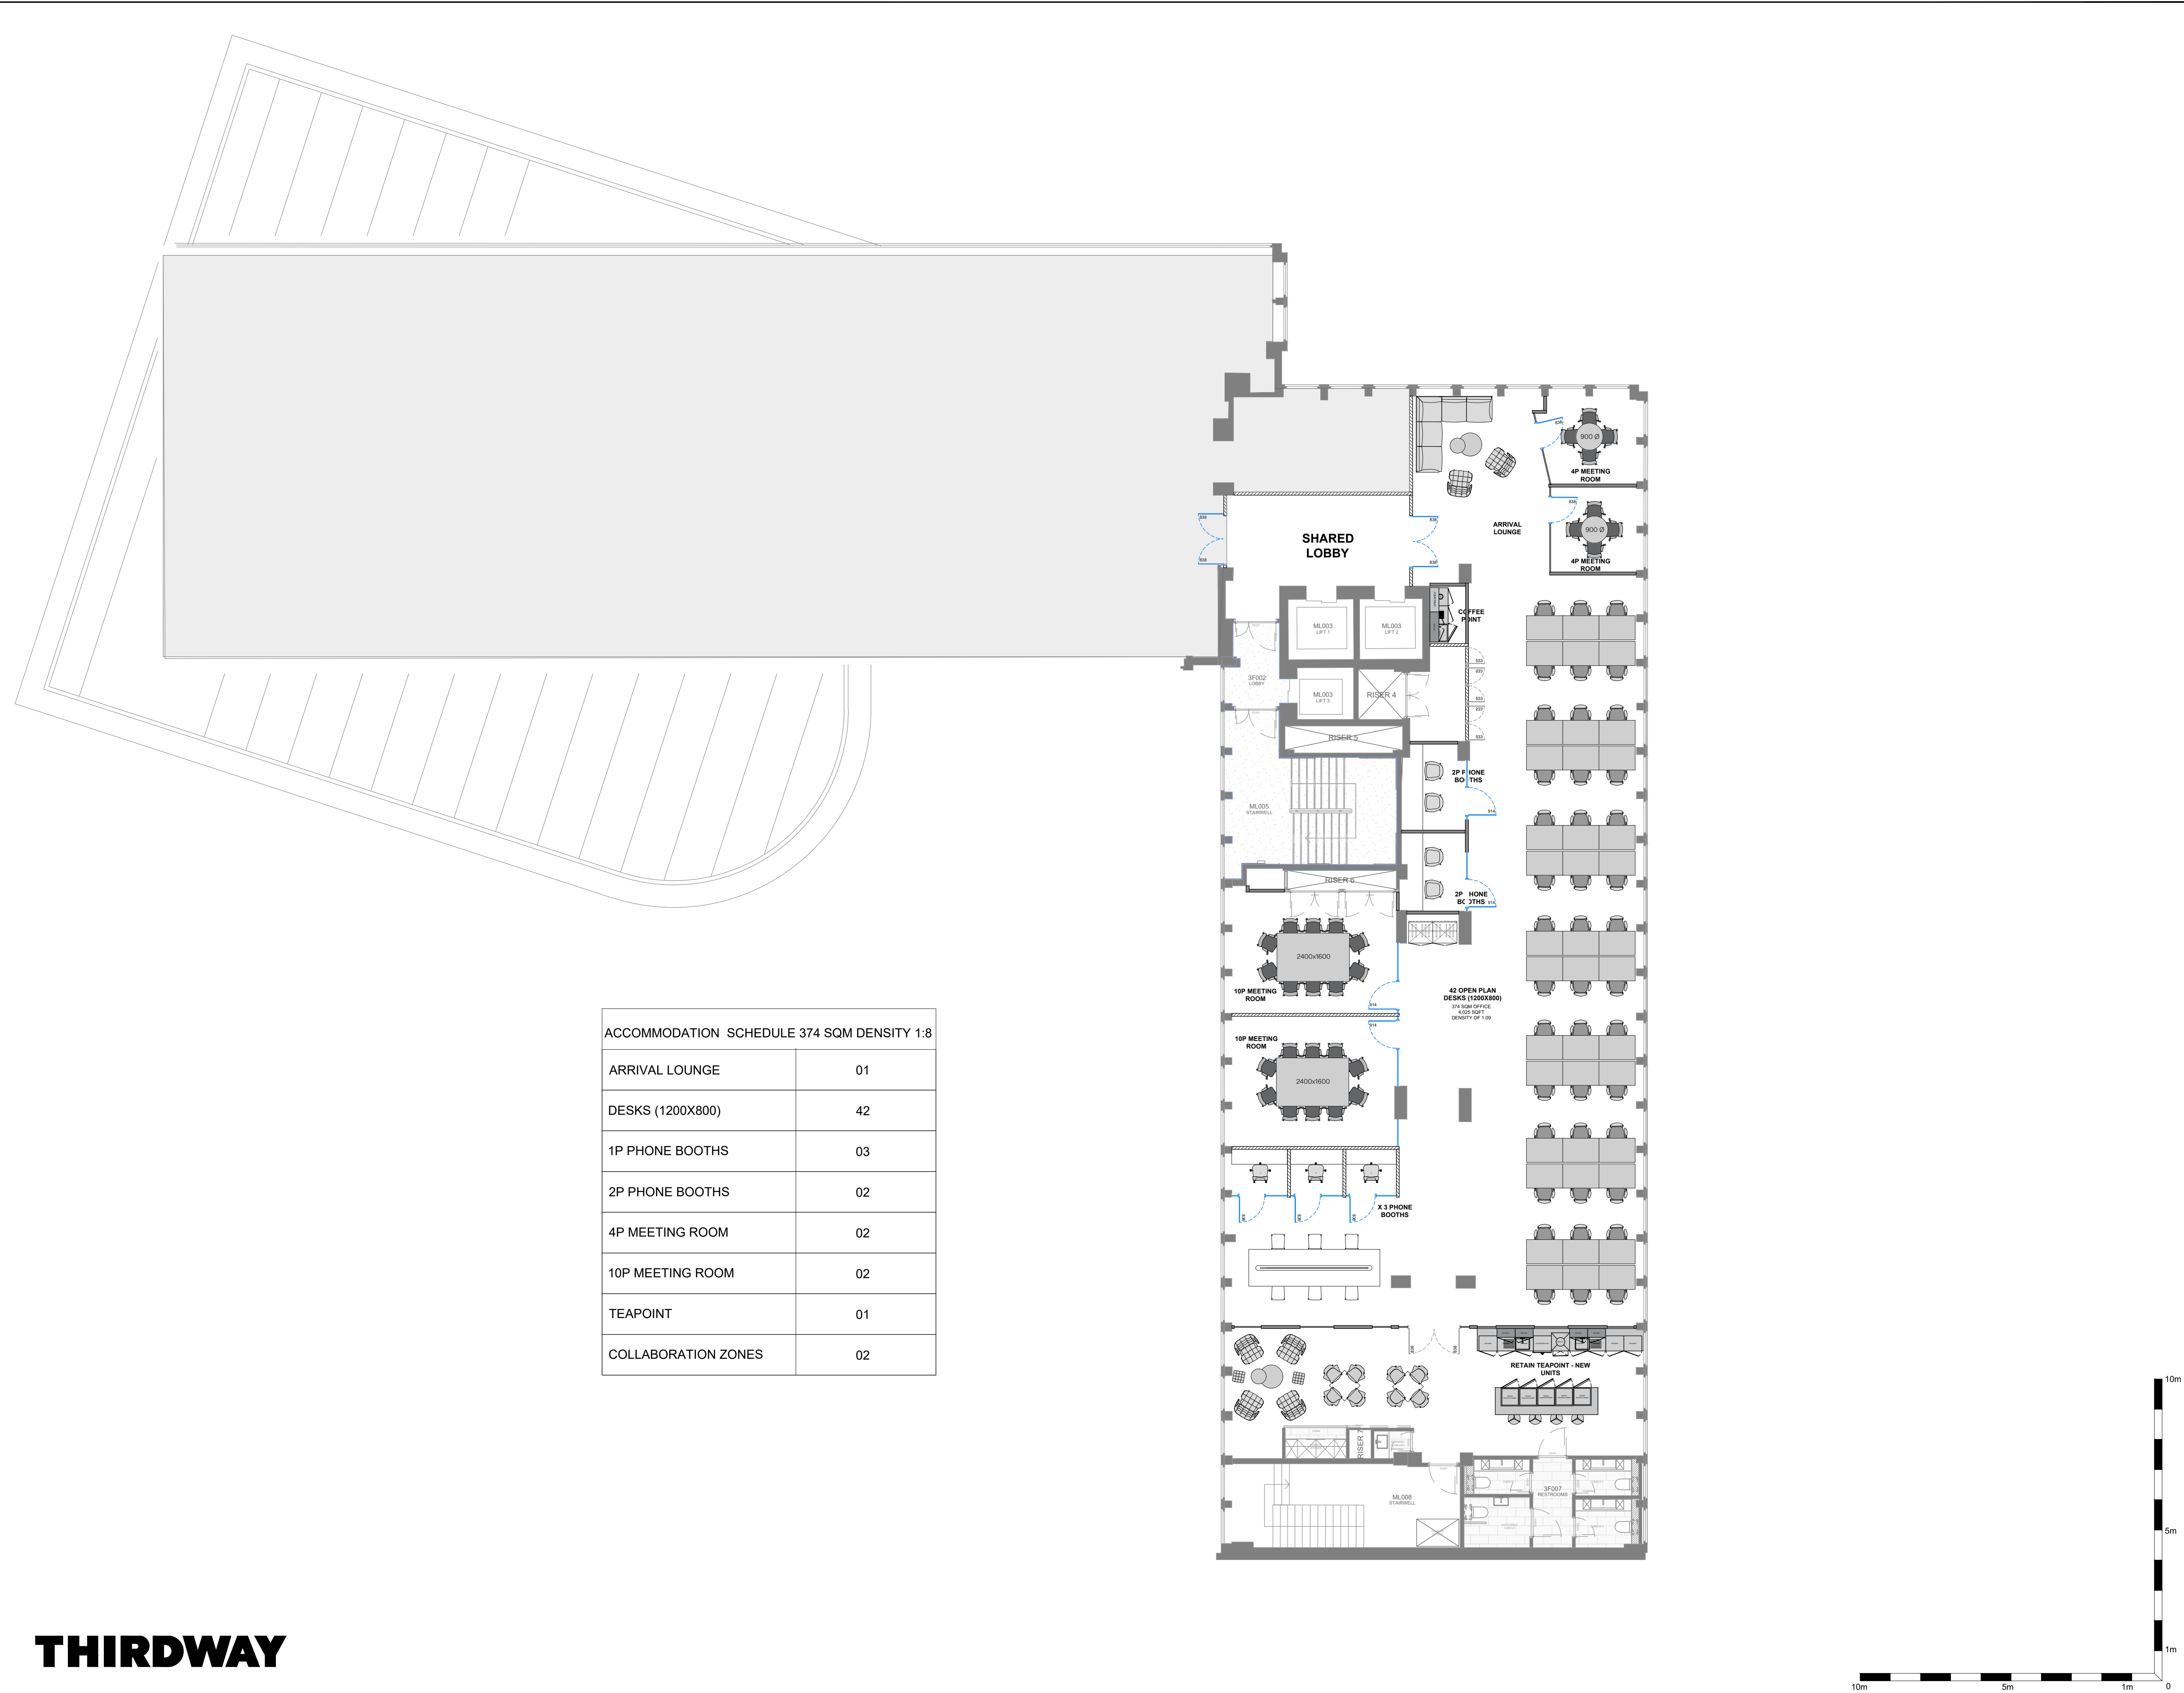

ACCOMMODATION SCHEDULE 374 SQM DENSITY 1:8	
ARRIVAL LOUNGE	01
DESKS (1200X800)	42
1P PHONE BOOTHS	03
2P PHONE BOOTHS	02
4P MEETING ROOM	02
10P MEETING ROOM	02
TEAPOINT	01
COLLABORATION ZONES	02

NOTES

THIRDWAY INTERIORS DO NOT ACCEPT LIABILITY FOR ANY ERRORS AND OMISSIONS ARISING FROM THE PREPARATION OF BASE BUILD DRAWINGS WHICH ARE DERIVED FROM ORIGINAL MATERIAL PROVIDED BY OTHERS.

ALL DISCREPANCIES ARE TO BE REPORTED TO THIRDWAY INTERIORS.

GRID LINES ARE FOR REFERENCE PURPOSES ONLY.

ALL DIMENSIONS TO BE VERIFIED BY CONTRACTOR ON SITE PRIOR TO ANY WORKS COMMENCING.

DO NOT SCALE FROM THIS DRAWING.

THIS DOCUMENT IS THE PROPERTY OF THIRDWAY INTERIORS. COPYRIGHT IS RESERVED BY THEM, AND THE DRAWING IS ISSUED ON THE CONDITION THAT IT IS NOT COPIED, REPRODUCED OR RETAINED BY, NOR DISCLOSED TO ANY UNAUTHORISED PERSON, EITHER WHOLLY OR IN PART, WITHOUT THE CONSENT IN WRITING FROM THIRDWAY INTERIORS.

©THIRDWAY INTERIORS

GENERAL KEY:

Some symbols shown may not appear in drawing, and may not be to scale. Drawing to be printed in colour.

Landlord Areas / NO WORKS

EXISTING FIT-OUT

Existing partitions

Existing glazing

Existing solid single door

Existing glass single door

Existing solid double door

Existing solid leaf and half door

NEW PARTITIONING, GLAZING AND DOORS

New partitioning

New glazing

(Refer to partition drawing for specification)

NEW DOORS (REFER TO DOOR SCHEDULE)

New single glazed door

New single timber door

New double timber door

(Refer to door schedule for specification)

Door reference number (Refer to door schedule)

Room reference number

FURNITURE & FIXED ITEMS

New single Desk

Storage Cupboard

Coats Cupboard

Writable Surface

AV SCREEN

AV Screen

TOTAL AREA: 000m²/0000ft²

STATUS

- ☐ Approval / Comment
- ☐ Information Only
- ☐ Building Control
- ☒ Contract
- ☐ Construction
- ☐ As-Built

REVISION DETAIL

REV	DETAIL	BY	DATE
P1	DRAWING FIRST ISSUE	XX	00.00.23
C+	CONTRACT ISSUE	EO	04.03.25

CLIENT

QUADRANT ESTATES

PROJECT ADDRESS

CANNON GREEN
27 Bush Ln
London
EC4R 0AA

DRAWING TITLE

THIRD FLOOR
GENERAL ARRANGEMENT

DWG NO:	44726-03-GA
REVISION:	C+
SCALE @A1:	1:100 @ A3: 1:200
DATE:	30.01.25
DRAWN BY:	MB
CHECKED BY:	MB