


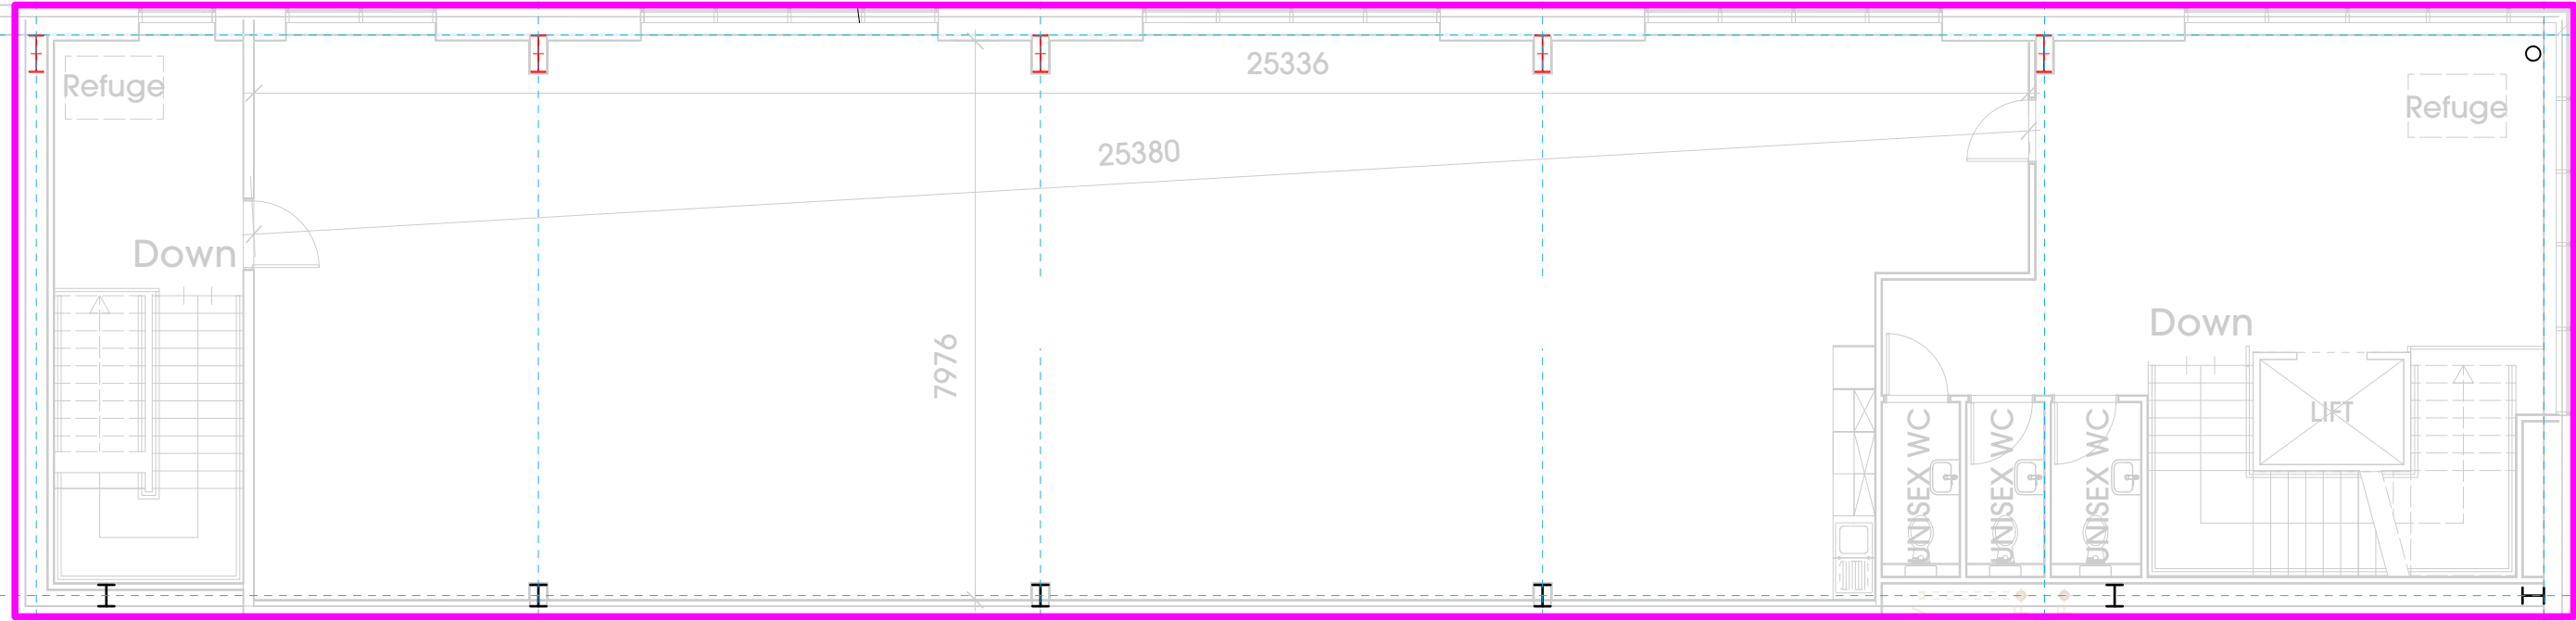

A

B

C

D

E

F

G

8000


6251

6250

6833

6832

6832

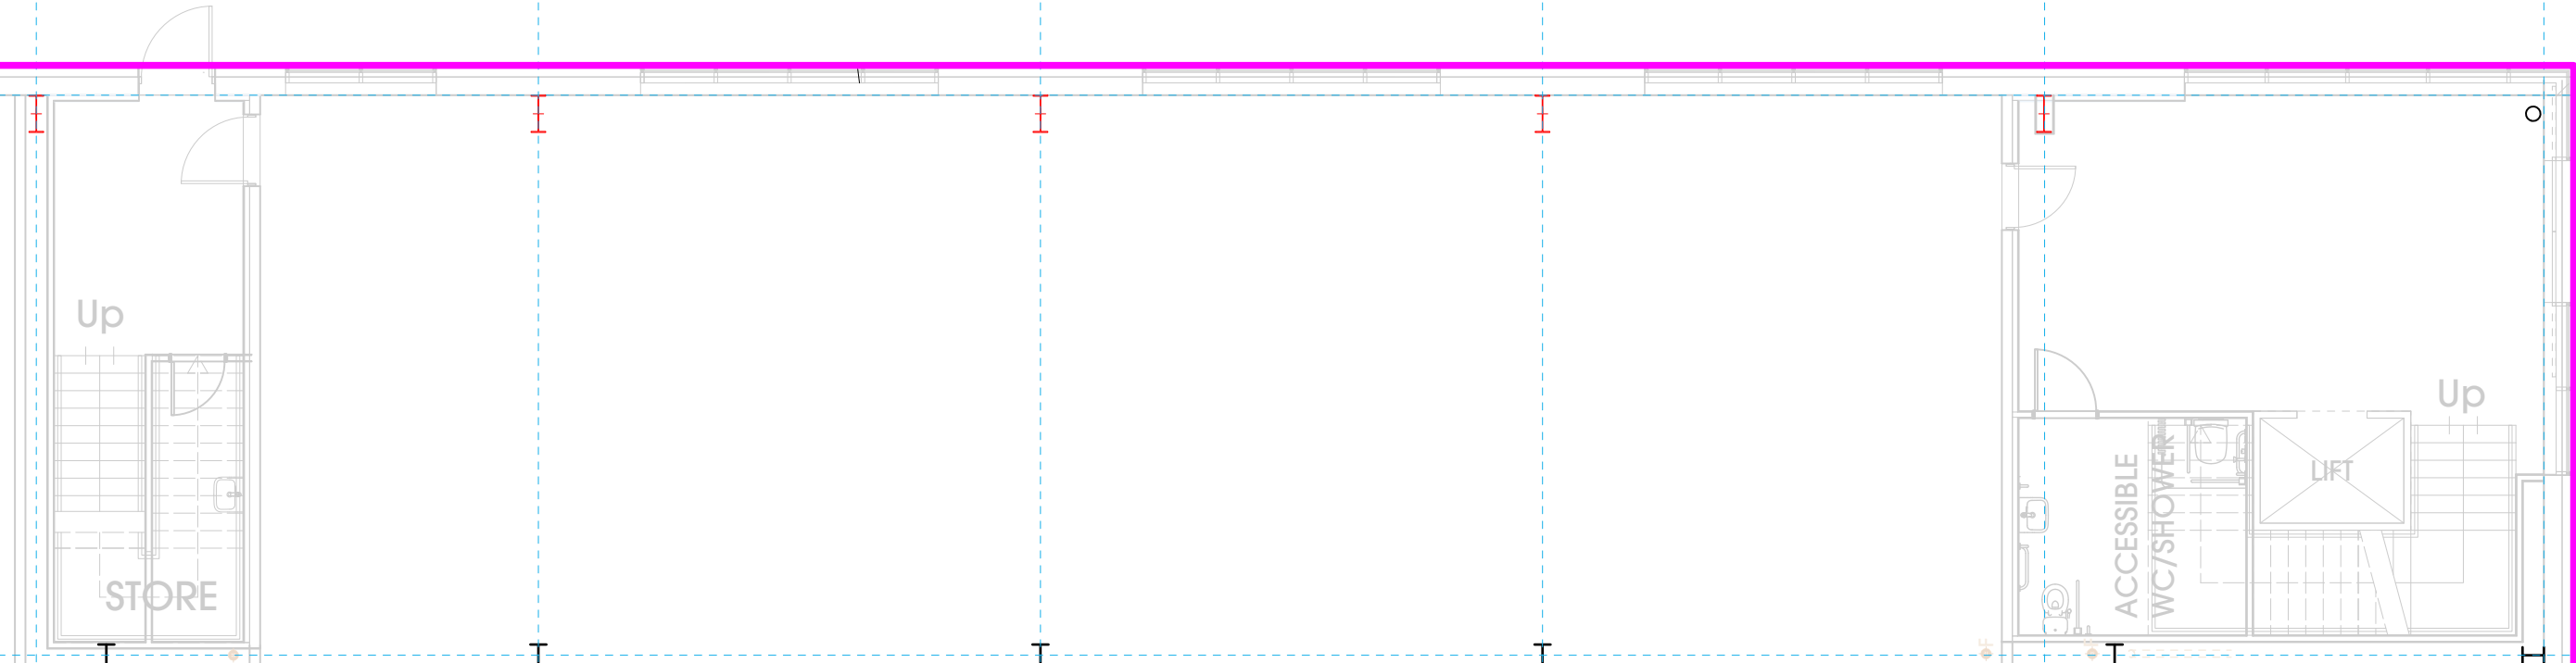

GEA AREA CHECK
GF GEA = 27,984 sq ft
FF GEA = 3,431 sq ft
TOTAL GEA = 31,415 sq ft

2 UNIT 3 FIRST FLOOR
Scale: 1:100

1 UNIT 3 GROUND FLOOR
Scale: 1:100

TUNGSTEN
PROPERTIES

project
Birmingham Road, Lichfield

status
Planning

drawing title
UNIT 3 Floor Plans - GEA Only

date
June 2025

scale
1:100 @ A1

drawn
DE

checked
DW

job no.
3308

dwg no.
PSK-103 rev.

Rev Date Description

Drawn