


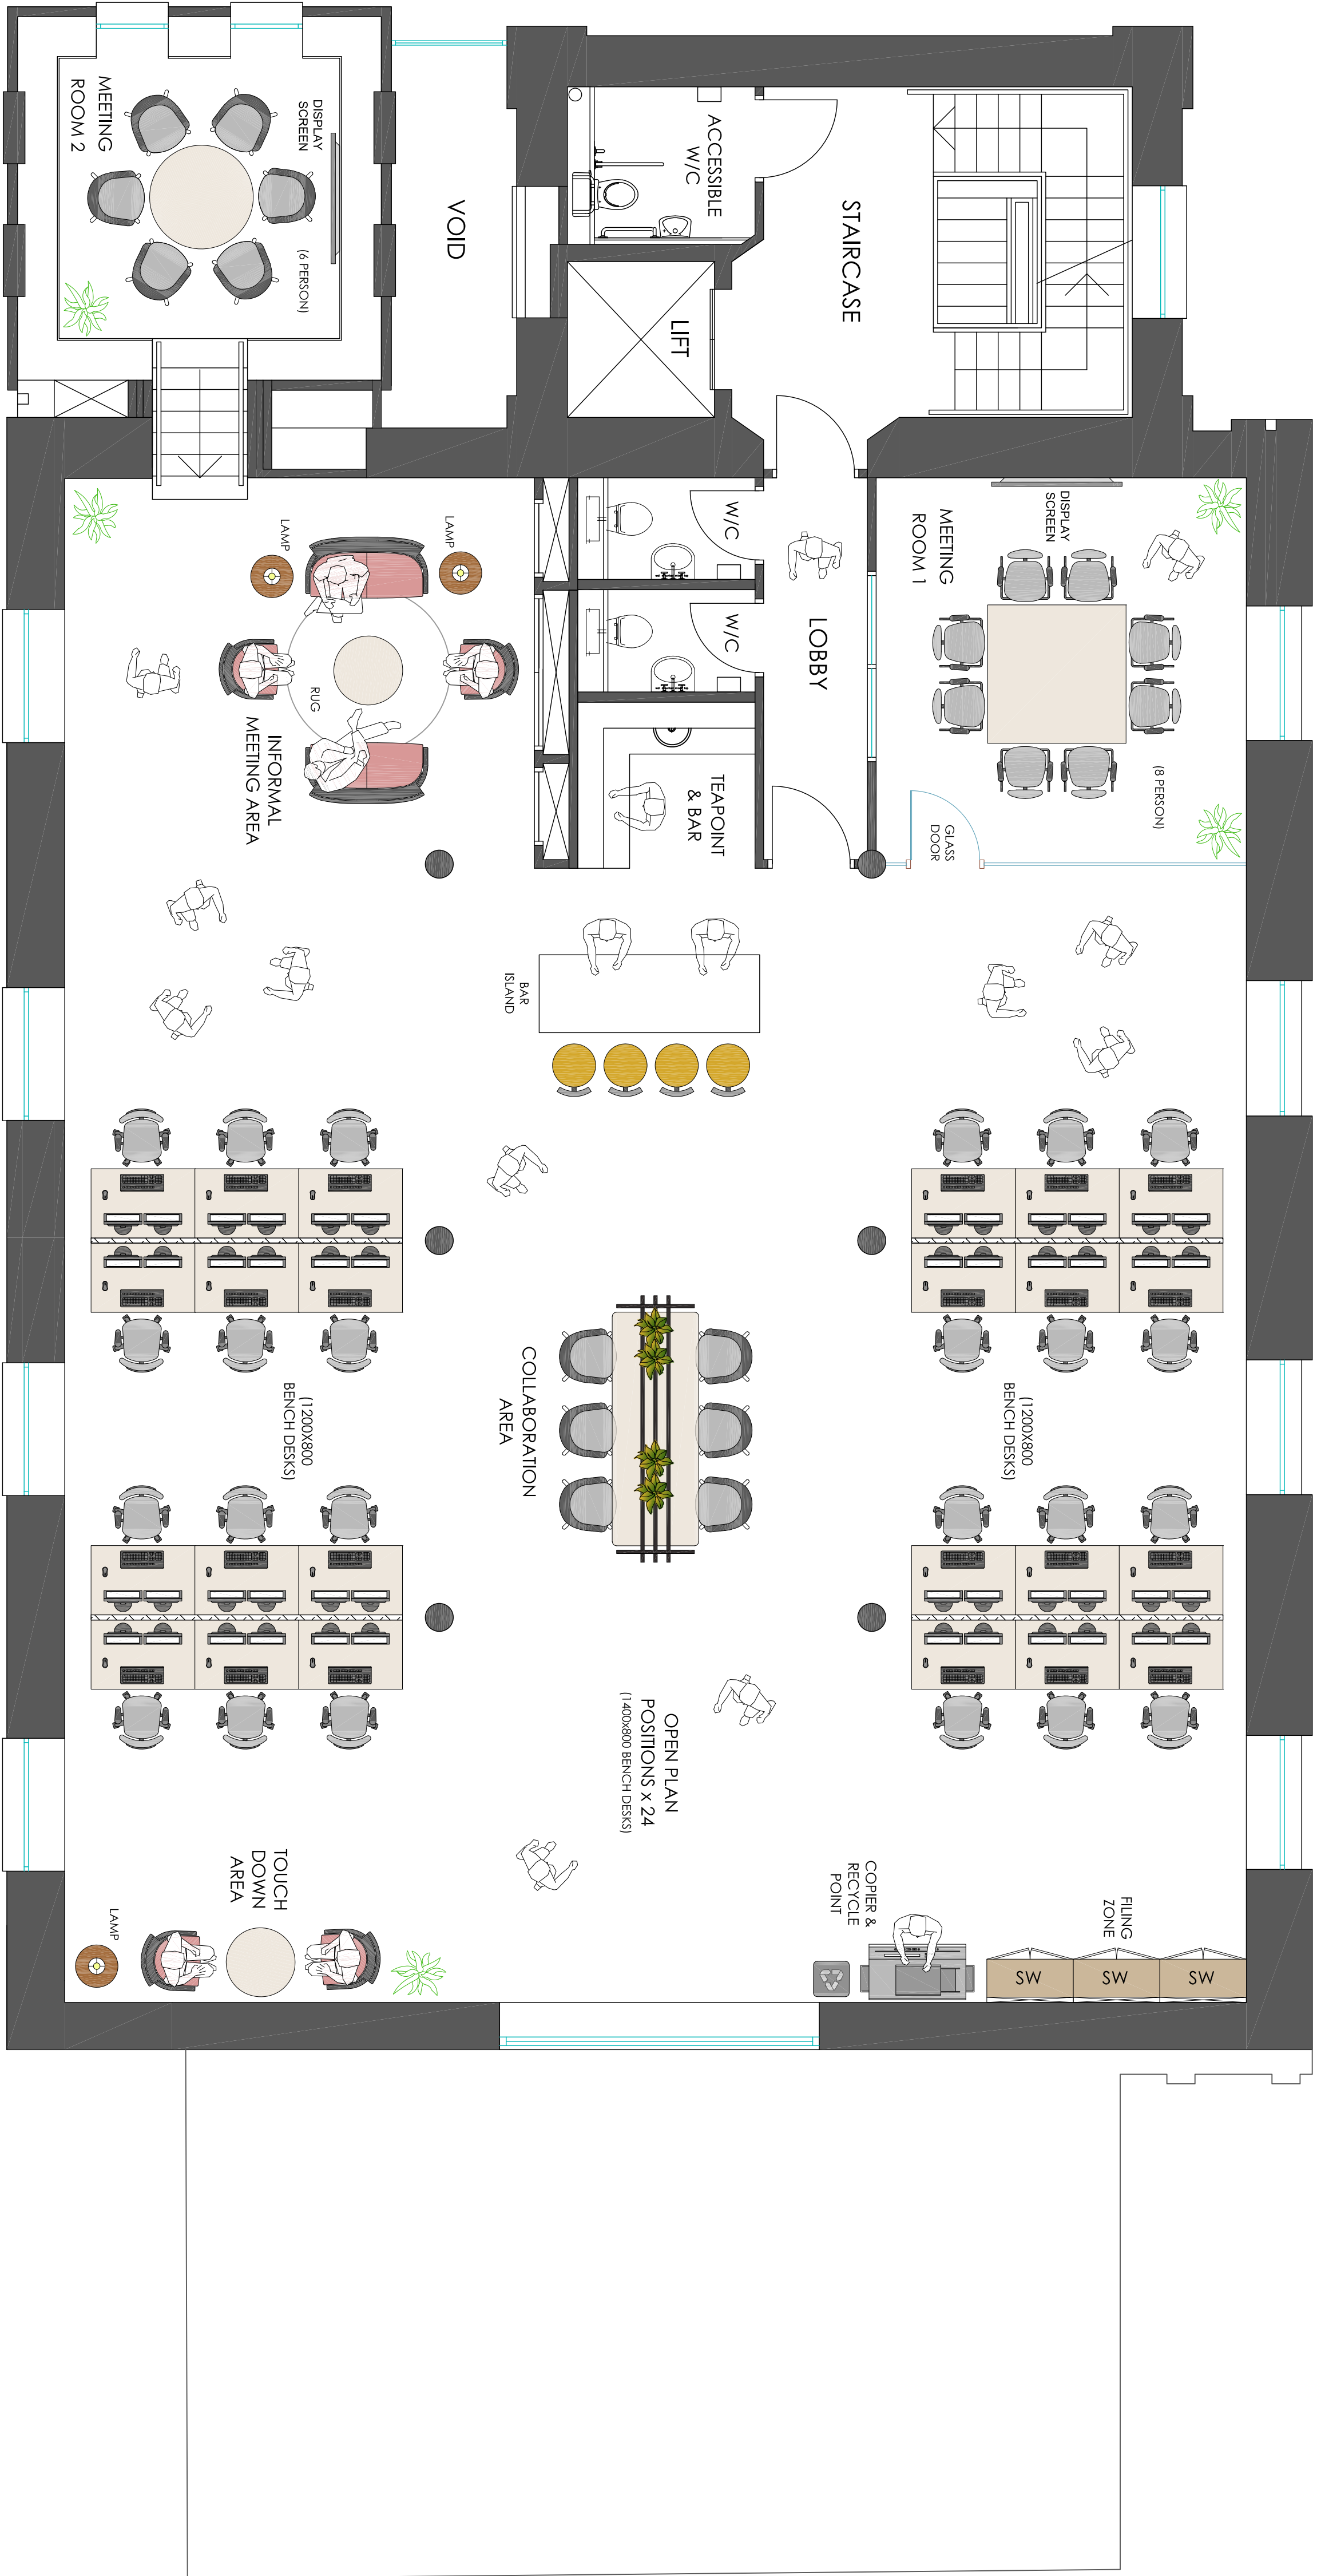

BREAKDOWN OF FACILITIES:-

- 1 x INFORMAL MEETING AREA
- 24 x OPEN PLAN POSITIONS (1200x800 BENCH)
- 1 x MEETING ROOM (8 PERSONS)
- 1 x MEETING ROOM (6 PERSONS)
- 1 x COLLABORATION AREA
- 1 x TOUCHDOWN AREA

- 1 x COPIER & RECYCLE POINT
 - 1 x FILING ZONE
 - 1 x TEAPOINT & BAR AREA
 - LOCAL STORAGE
- TOTAL HEADCOUNT - 24 WORK POSITIONS**

FIRST FLOOR PLAN

ANTONPAGE (14.11.22)
SKETCH PLAN ONE
FIRST FLOOR, THE PUMP HOUSE, 19 HOOPER STREET, ALDGATE E1 8BU
SCALE 1:50 @ A1