




South Elevation of Building B1

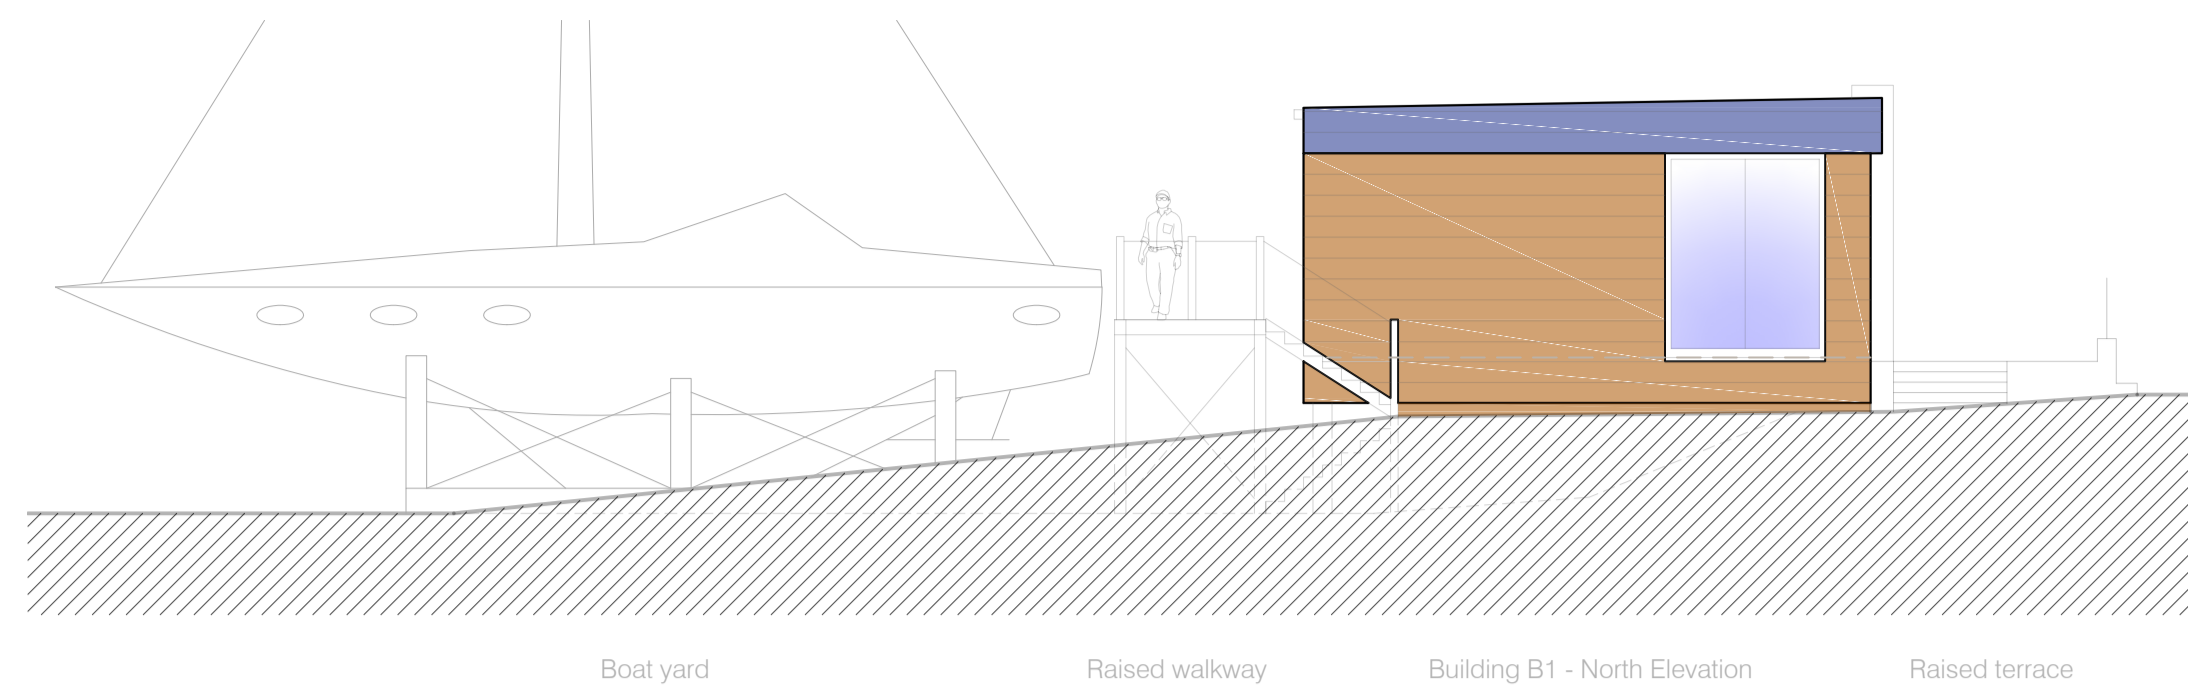


North Elevation of Building B1

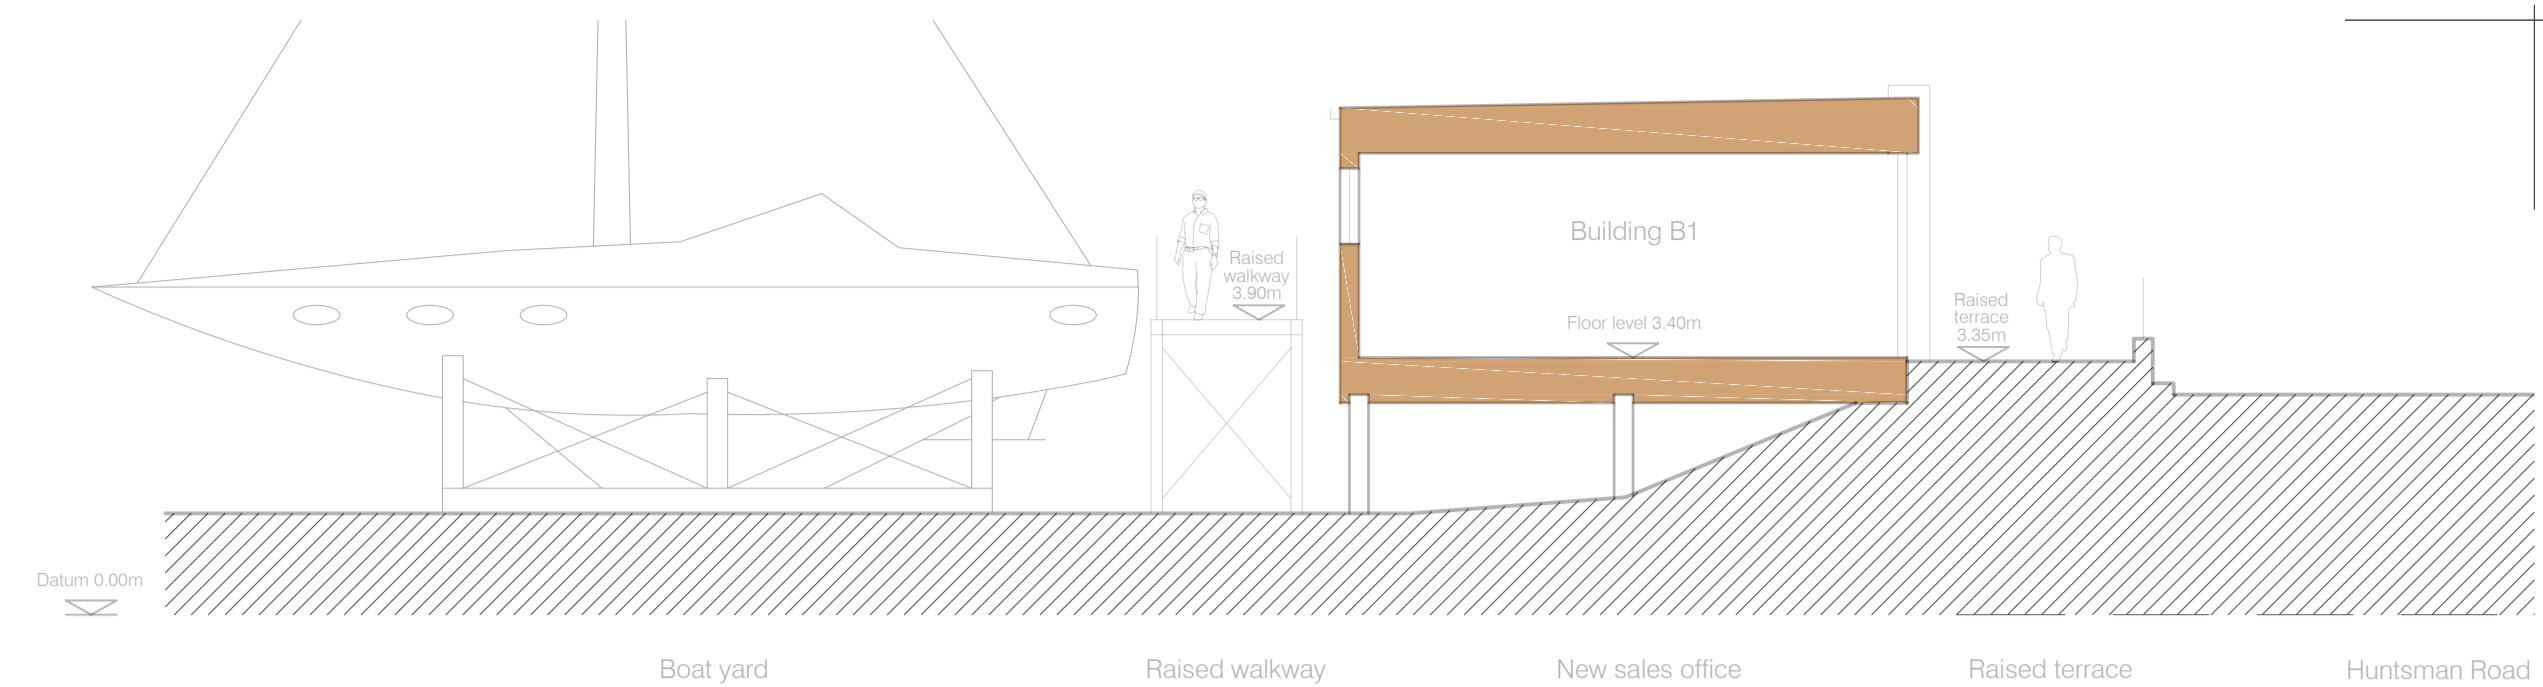


Section thro. Building B1

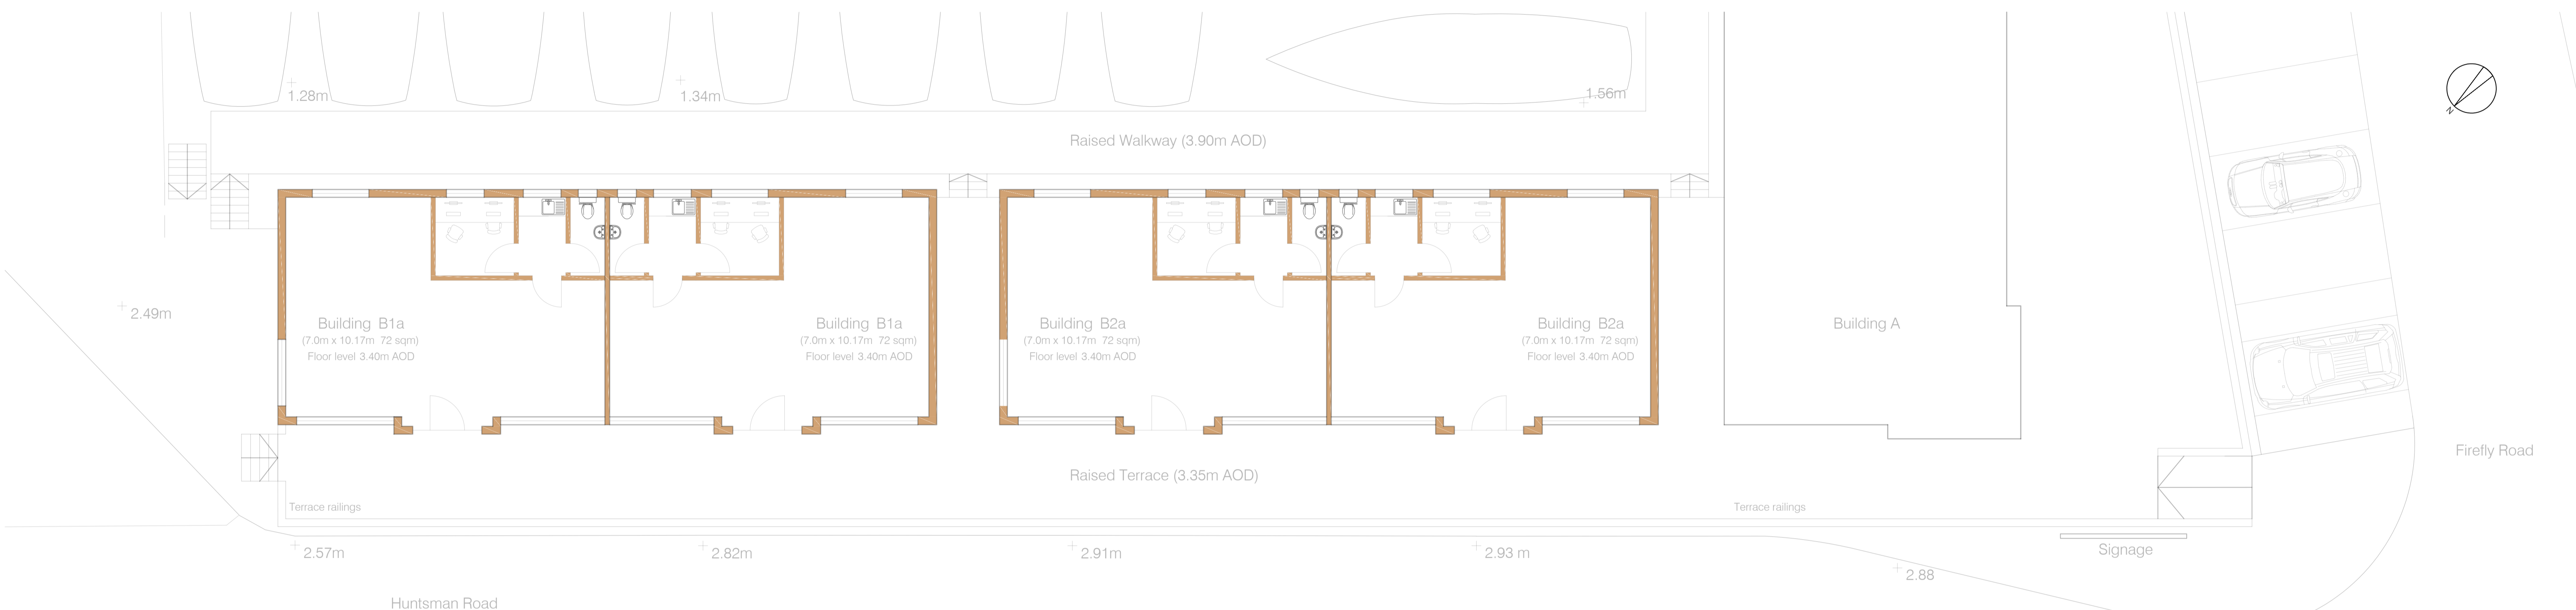

Site Plan

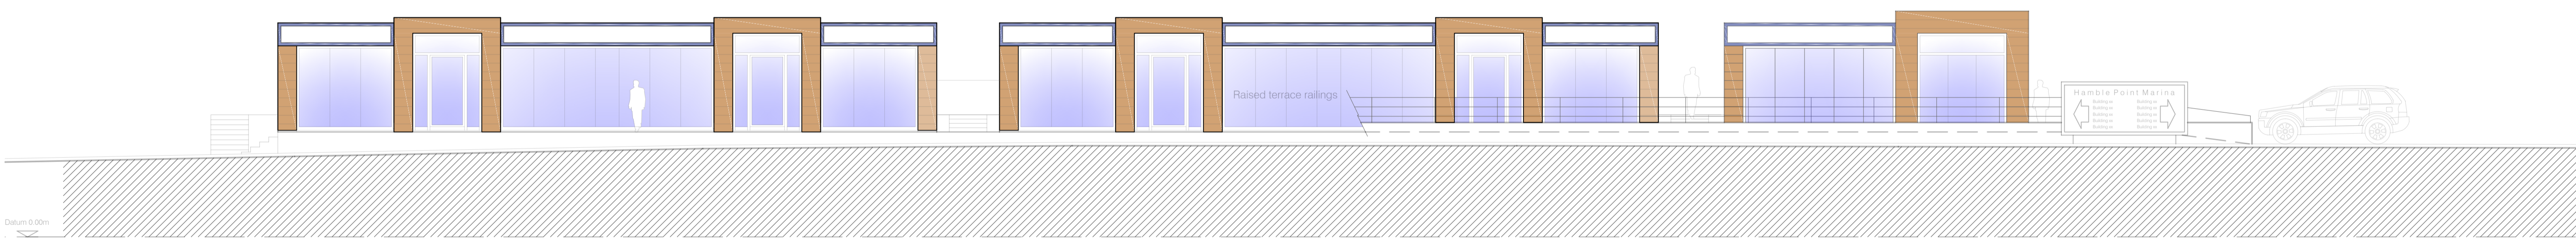

West Elevation (facing Huntsman Road)

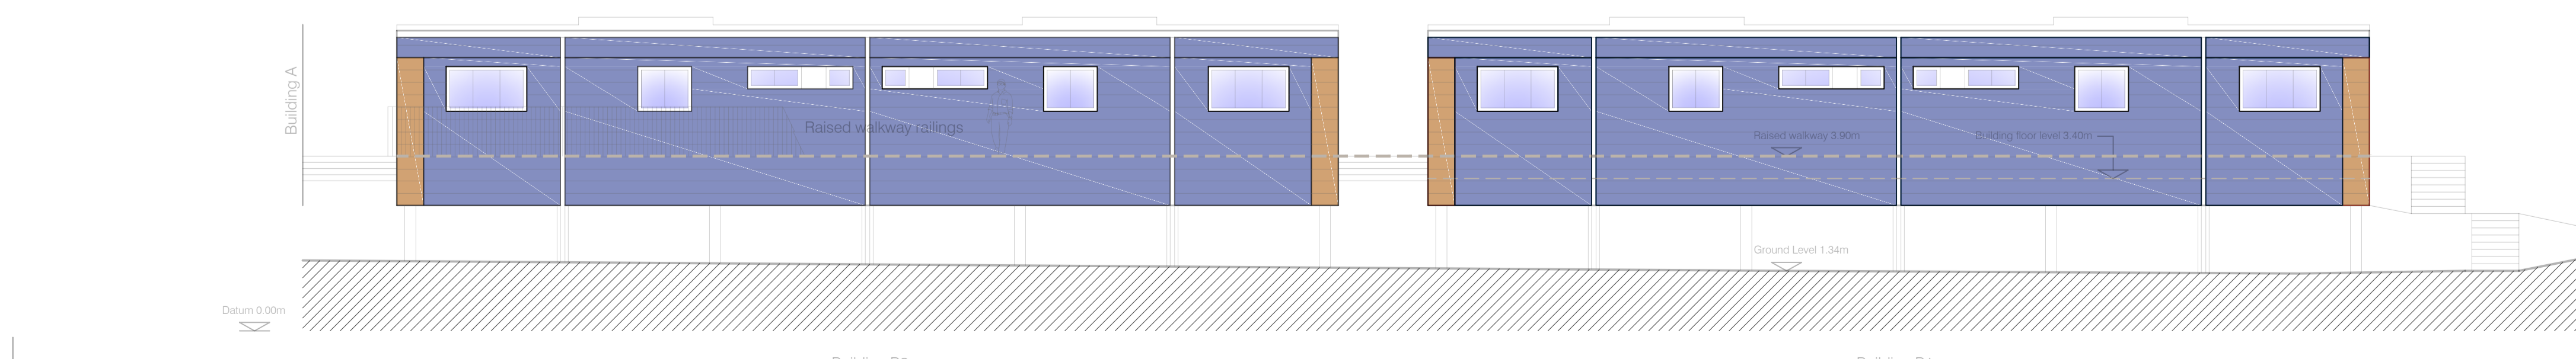

East Elevation (facing boat yard)

No	Revision	Dwn / Date	Chk / Date
P1	Original Issue	TG/18.01.16	MGB/18.01.16

Scaled dimensions are not to be used for construction. Contractor to check all dimensions and report omissions and errors to the Architect

Scale Bar 1:100

**Forum Architecture Ltd**  
 Studio 52  
 Basepoint  
 Andersons Road  
 Southampton, Hampshire  
 SO14 5FE  
 tel: 023 8068 2095  
 w: forumarchitecture.co.uk  
 e: mail@forumarchitecture.co.uk

**FORUM**  
 architecture

DRAWING TITLE  
**Building B1 and B2  
 Plans, Elevations and Sections**

CLIENT  
**Marina Developments Limited**

PROJECT  
**Hamble Point Marina - New Sales Offices**

DRAWING NO.	REV.	DRAWING STATUS	SCALE
16001 - 12	P1	PRELIMINARY	1:100@A1