



ADDITIONAL INFO		
Coordinates XYZ in local orientation.		
AREA REPORT		
NIA *		
	sq m	sq ft
Office	688.68	7412.89
Kitchen	16.53	177.93
Total	705.21	7590.82
* As Defined byRICS - Code of Measuring Practice - 6th Edition		

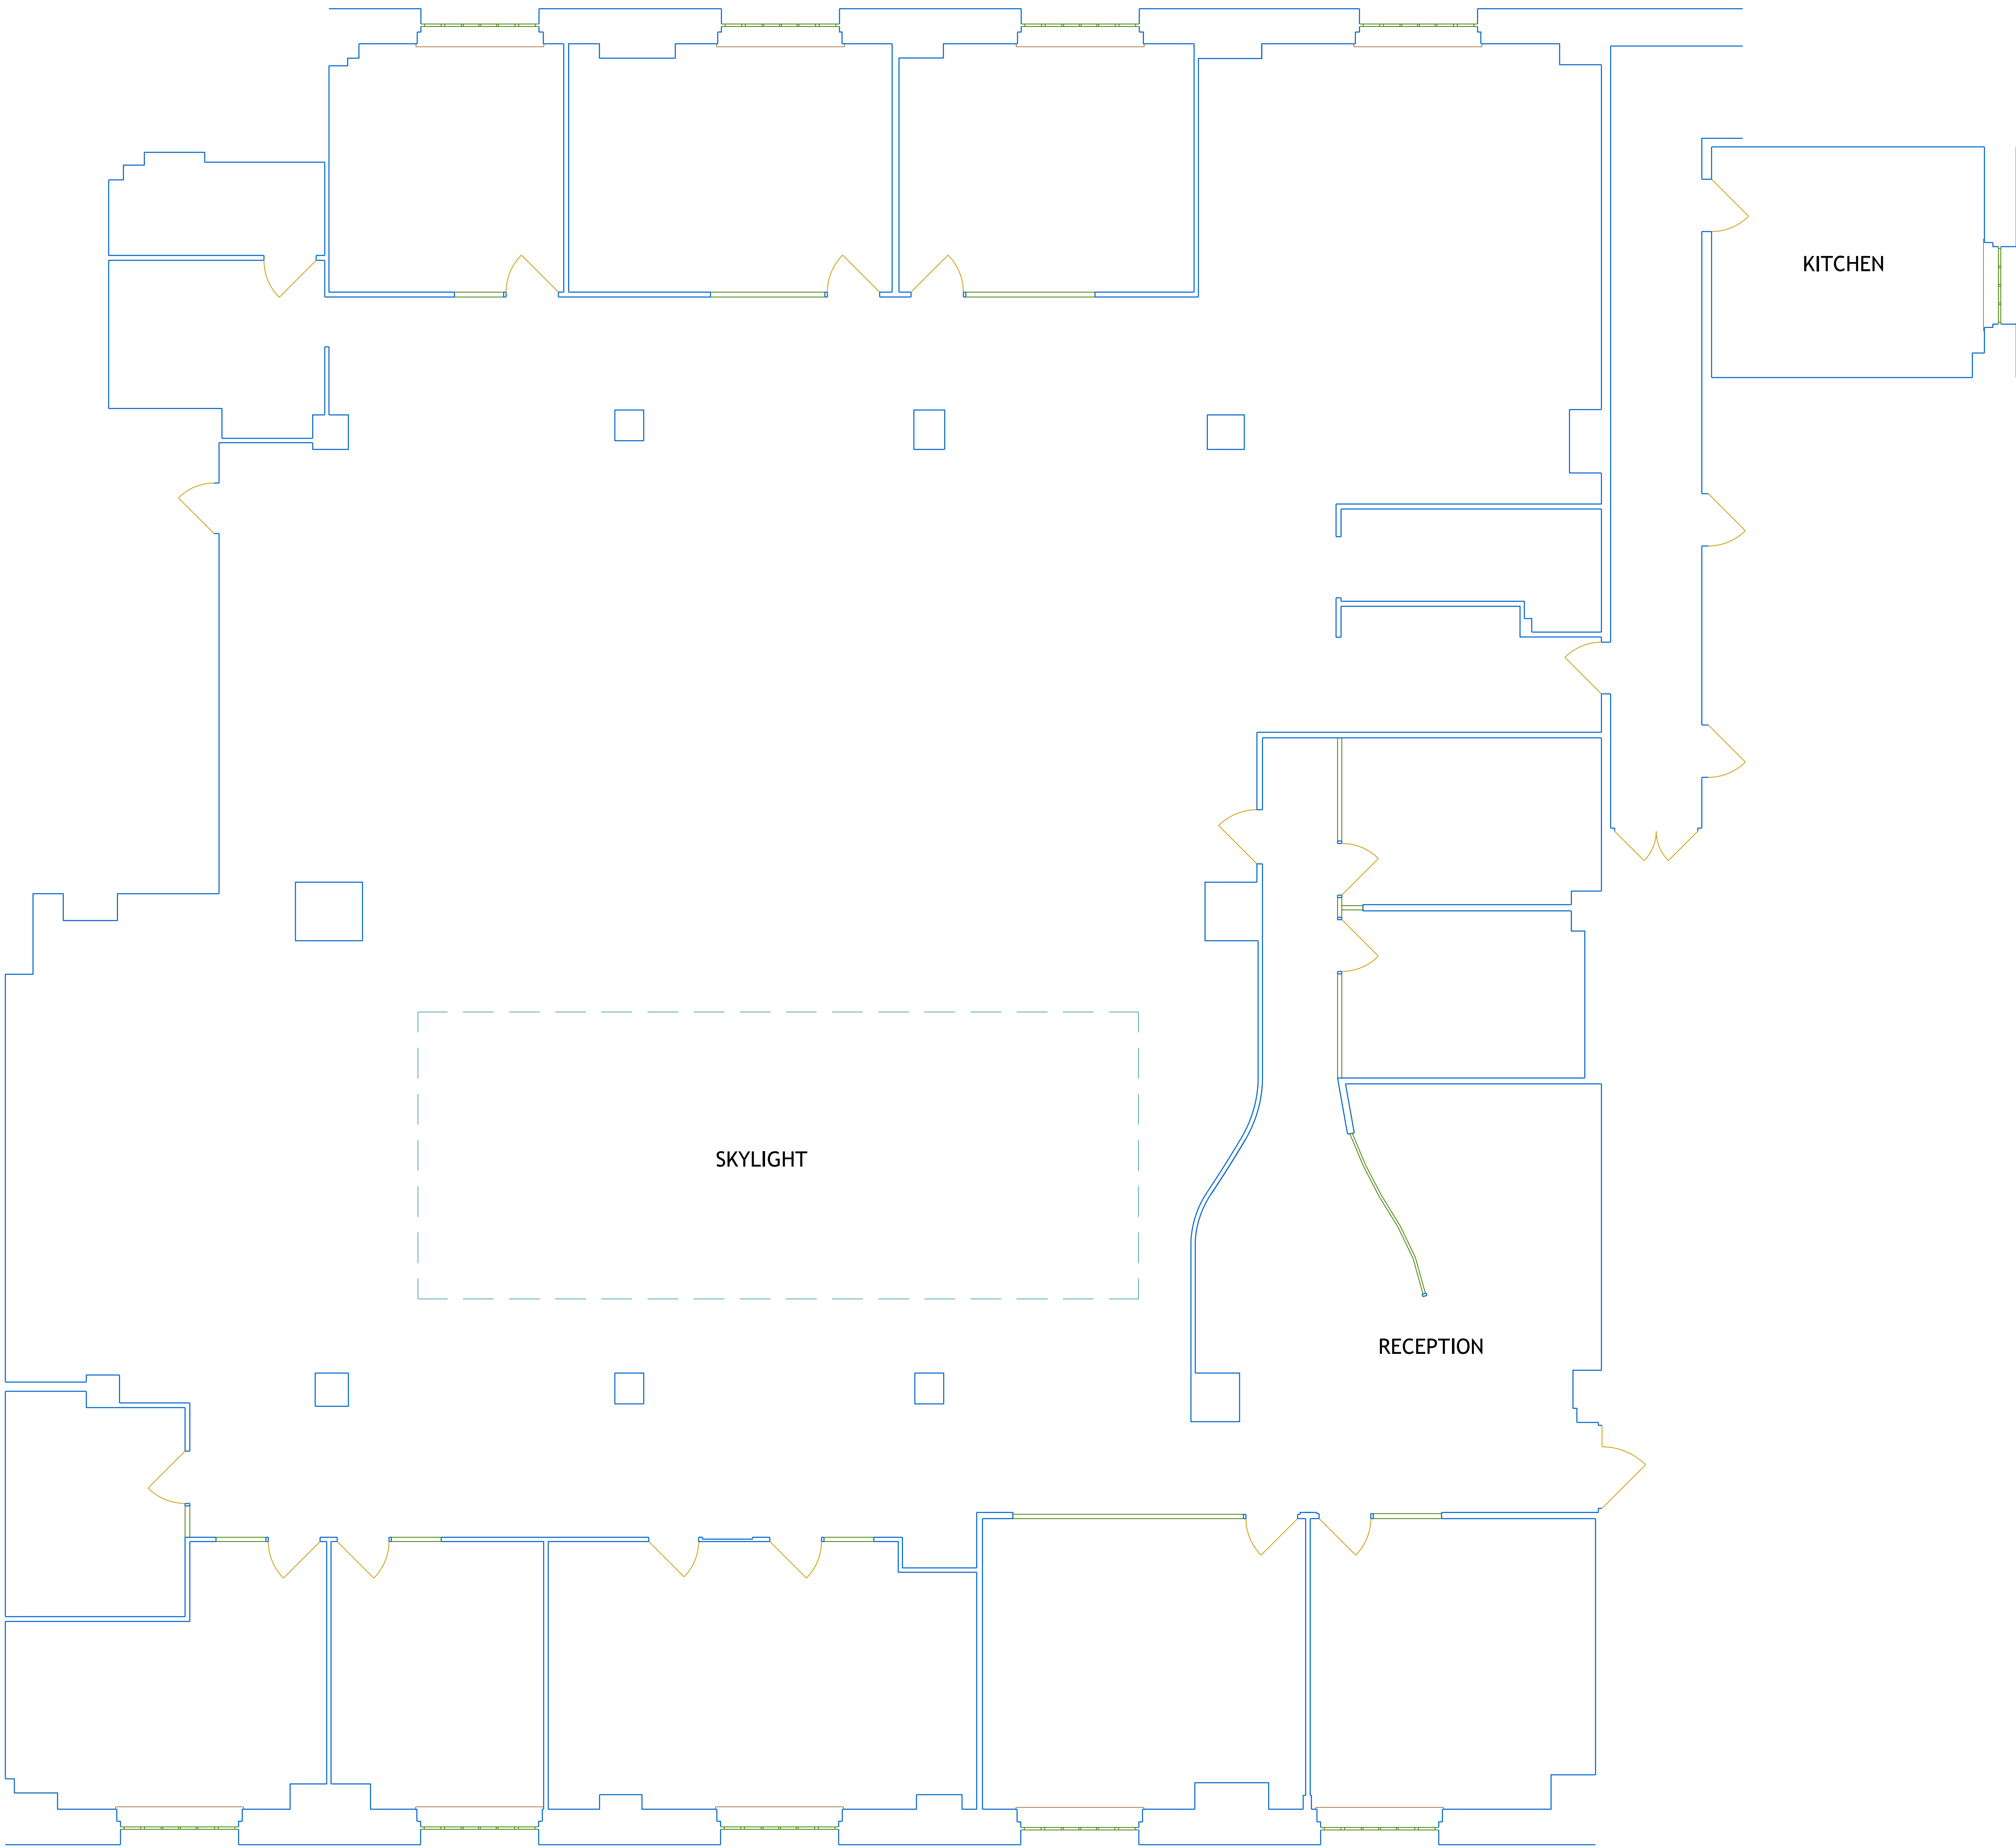

CONTRACTOR



6 Artichoke Mews
Artichoke Place
London SE5 8TS
WWW.3DELING.COM

CLIENT

Braham Good LPP

SITE - ADDRESS

Tavistock House, Block D
Tavistock Square
WC1 - Part ground floor

PROJECT NAME

210340-Tavistock-Square

DRAWN BY

A. Górecka - Amanowicz

CHECKED BY

T. Bell

DRAWING NAME

Grund Floor Plan + NIA

DATE


05.2021

SCALE

1:50

DRAWING NUMBER

210340-09



THE SURVEY
ASSOCIATION
FULL MEMBER