


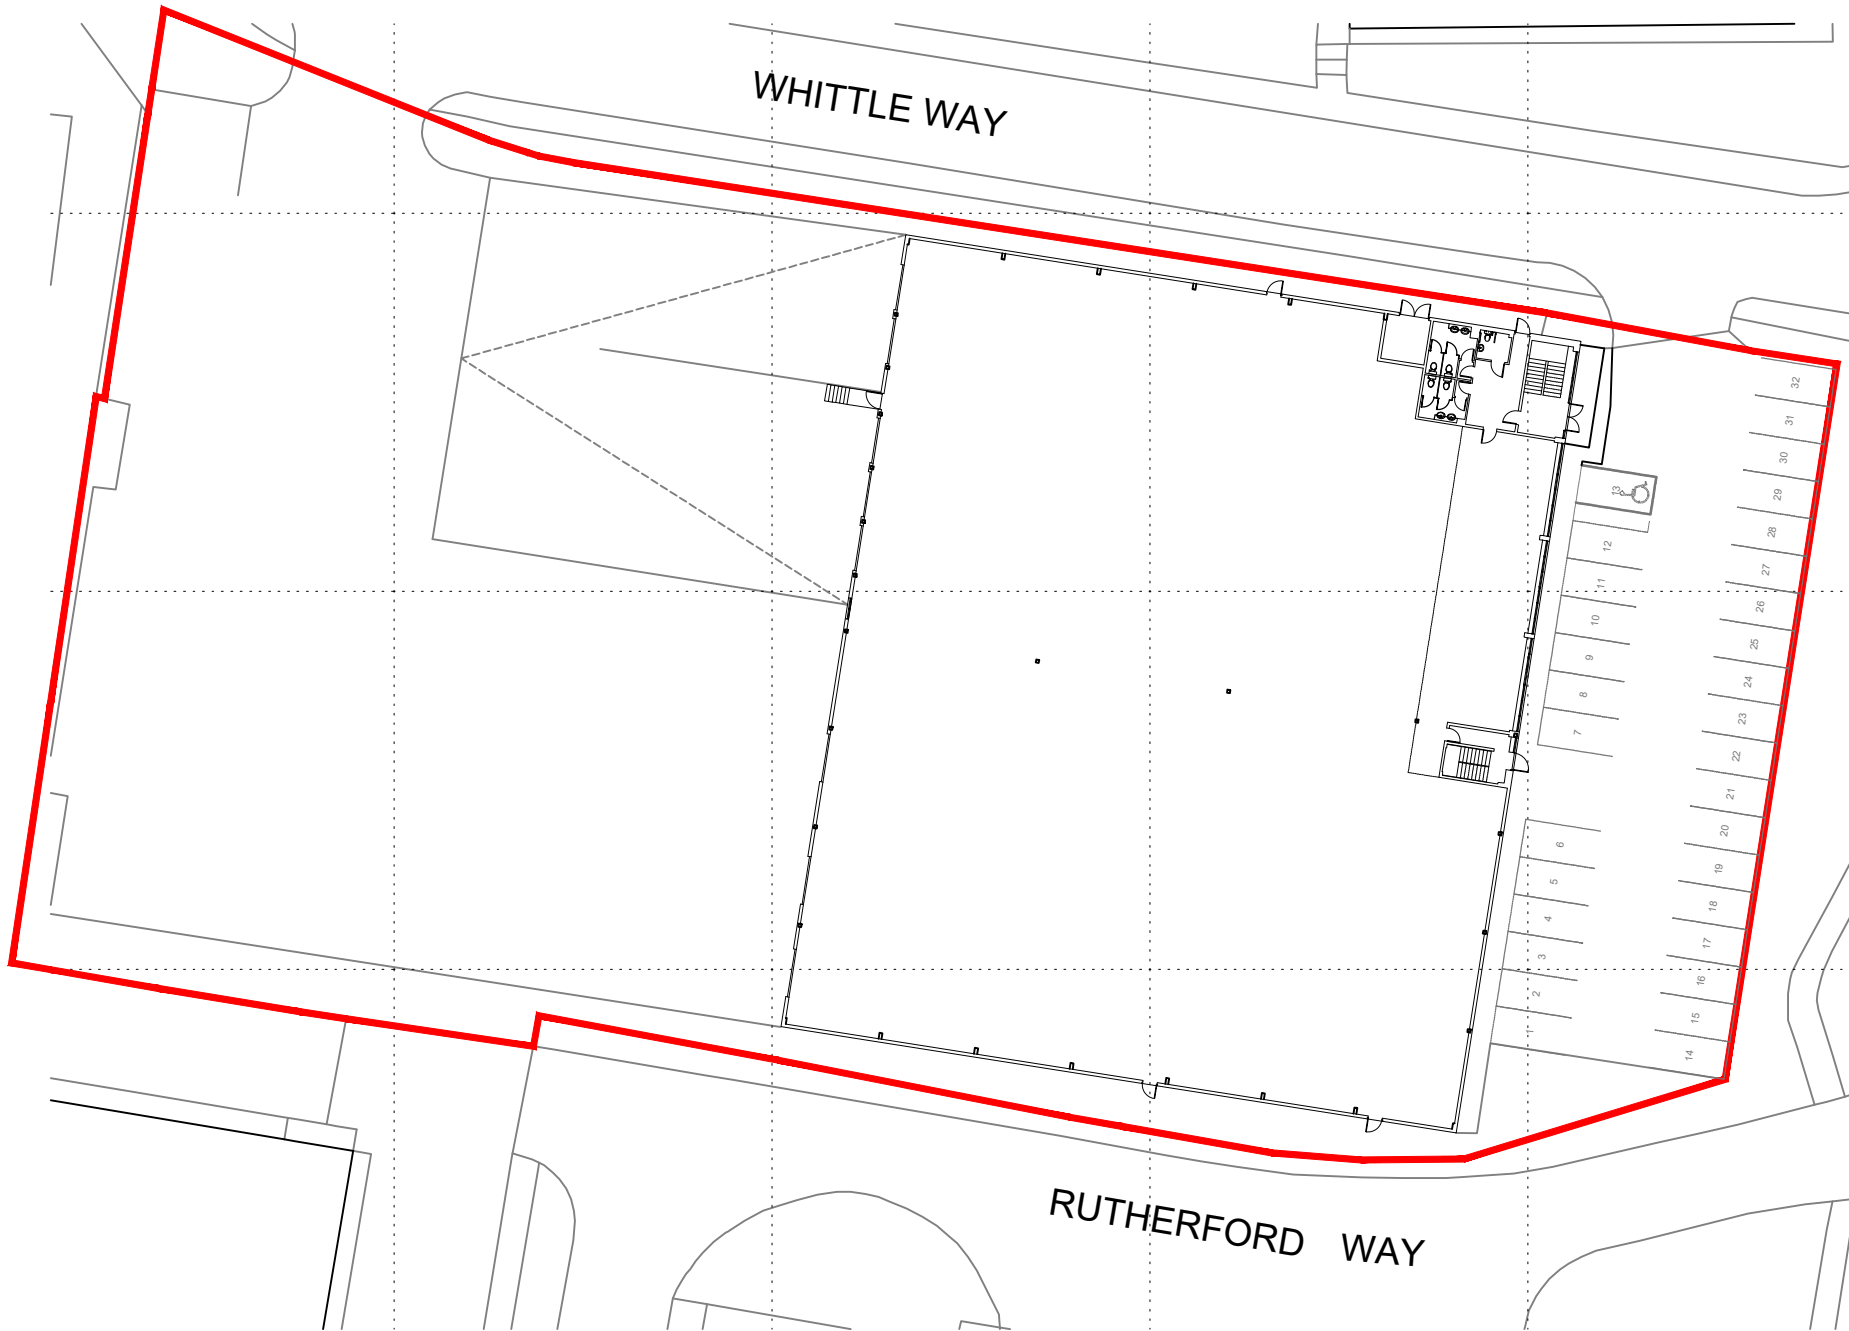


SITE PLAN
SCALE 1:500@A3


SCALE BAR (METRES) 1:500@A3




- NOTES
1. THIS DRAWING HAS BEEN PREPARED FOR ILLUSTRATION PURPOSES ONLY.
 2. MEASUREMENTS ARE LOW-ACCURACY AND ALL DIMENSIONS ARE TO BE CHECKED ONSITE.
 3. No dimensions are to be scaled from this drawing except for planning purposes.
 4. All dimensions are in millimetres unless stated otherwise.
 5. All dimensions must be checked onsite by the Contractor prior to the commencement of any fabrication or building works.
 6. This drawing is copyright protected and remains the property of Millards Architecture & Surveying Ltd. It may not be copied or disclosed to any third party for any purpose except as authorised in writing.
 7. Any error or omission is to be reported to Millards Architecture & Surveying Ltd.
 8. If in doubt ask.
 9. This drawing is to be read in conjunction with all the relevant Designers and/or specialist drawings or documents and any discrepancy or variation is to be notified to Millards Architecture & Surveying Ltd before any works commence.
 10. Millards Architecture & Surveying Ltd can be contacted via email using rob@millards-as.co.uk or by visiting our website - www.millards-as.co.uk.

 

FIRST FLOOR
SCALE 1:500@A3

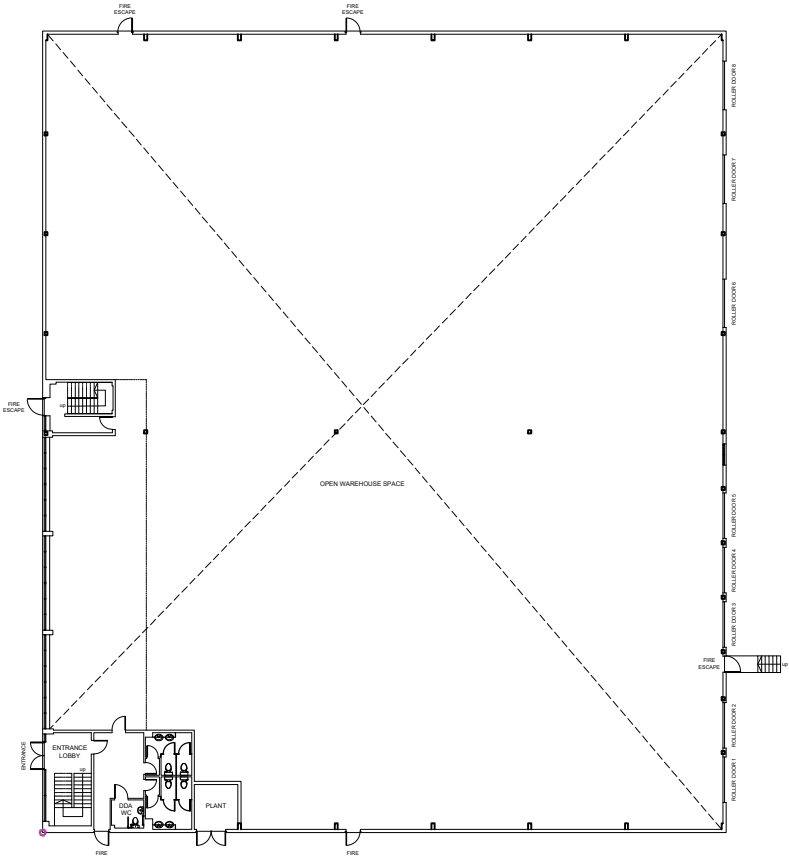

GROUND FLOOR
SCALE 1:500@A3

 

Rev	Description	By	Date
Drawing Status INFORMATION			

MILLARDS
ARCHITECTURE & SURVEYING

Client BRE			
Project CAMINO PARK			
Address UNIT A CAMINO PARK GATWICK ROAD CRAWLEY RH10 9RN			
Drawing Title FLOOR PLANS AND SITE PLAN			
Scale 1:500@A3	Date 07.08.2026	Drawn RM	Checked MAS
Drawing Number 01	Rev	Project Number M1293	