

Ground Floor

GEA =
6692 Sq M
6994 Sq Ft

Total GEA =
7297 Sq M
78550 Sq Ft

Bridge Industrial

Collett Way
Southall
UB2 4SE

Ross Laird


measured surveys
5 Lower King Street
Royston, Herts SG8 5AL
01763 249949
surveys@rosslaird.co.uk
www.rosslaird.co.uk

title: Floor Plans


ref: 3646-01

scale: 1:200 on A1

date: December 2023

 


all dimensions taken to face of dry lining or wall cladding if applicable
through every reference is made to provide an accurate survey drawing
of the building and its contents. The surveyor is not responsible for any
inaccessible areas will be shown using a broken line

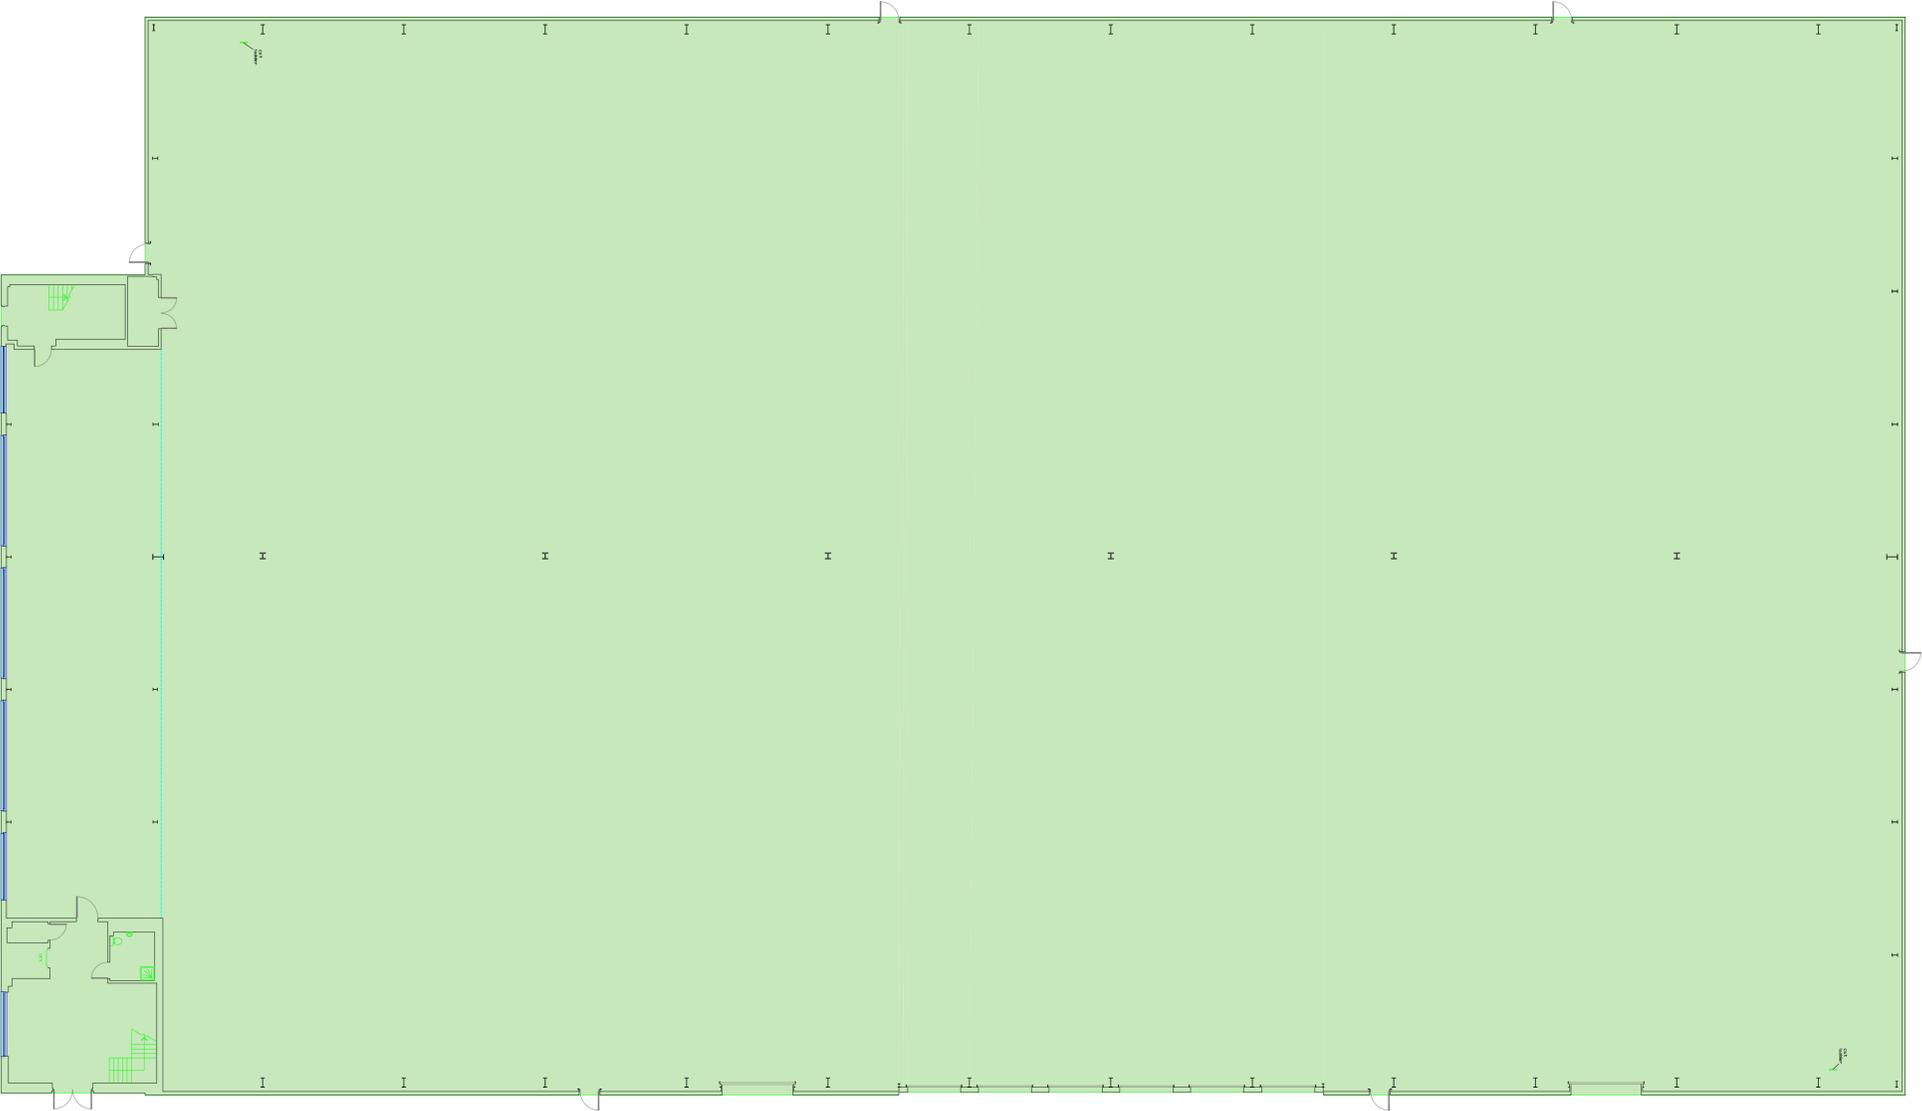


First Floor

GEA =
4207 Sq M
4528 Sq Ft

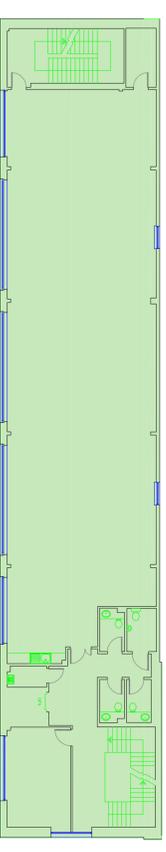

Second Floor

GEA =
4207 Sq M
4528 Sq Ft

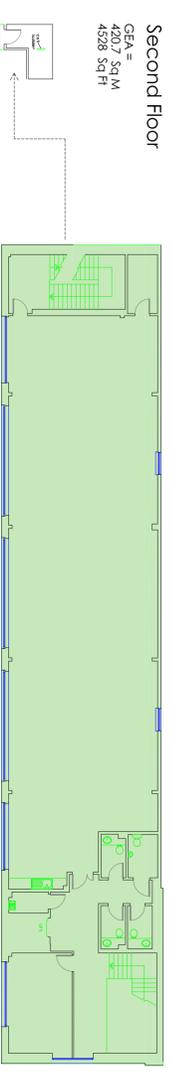

Roof access

