


**IMPORTANT:**  
 This document should not be relied upon or used in circumstances other than those for which it was originally prepared and for which Amos Beech were commissioned.  
 Amos Beech accepts no responsibility for this document to any party other than the person(s) by whom it was commissioned.  
 Do not scale from this drawing - if in doubt ASK / All dimensions must be checked on site prior to works commencing.

REVISION. NOTE. DATE.

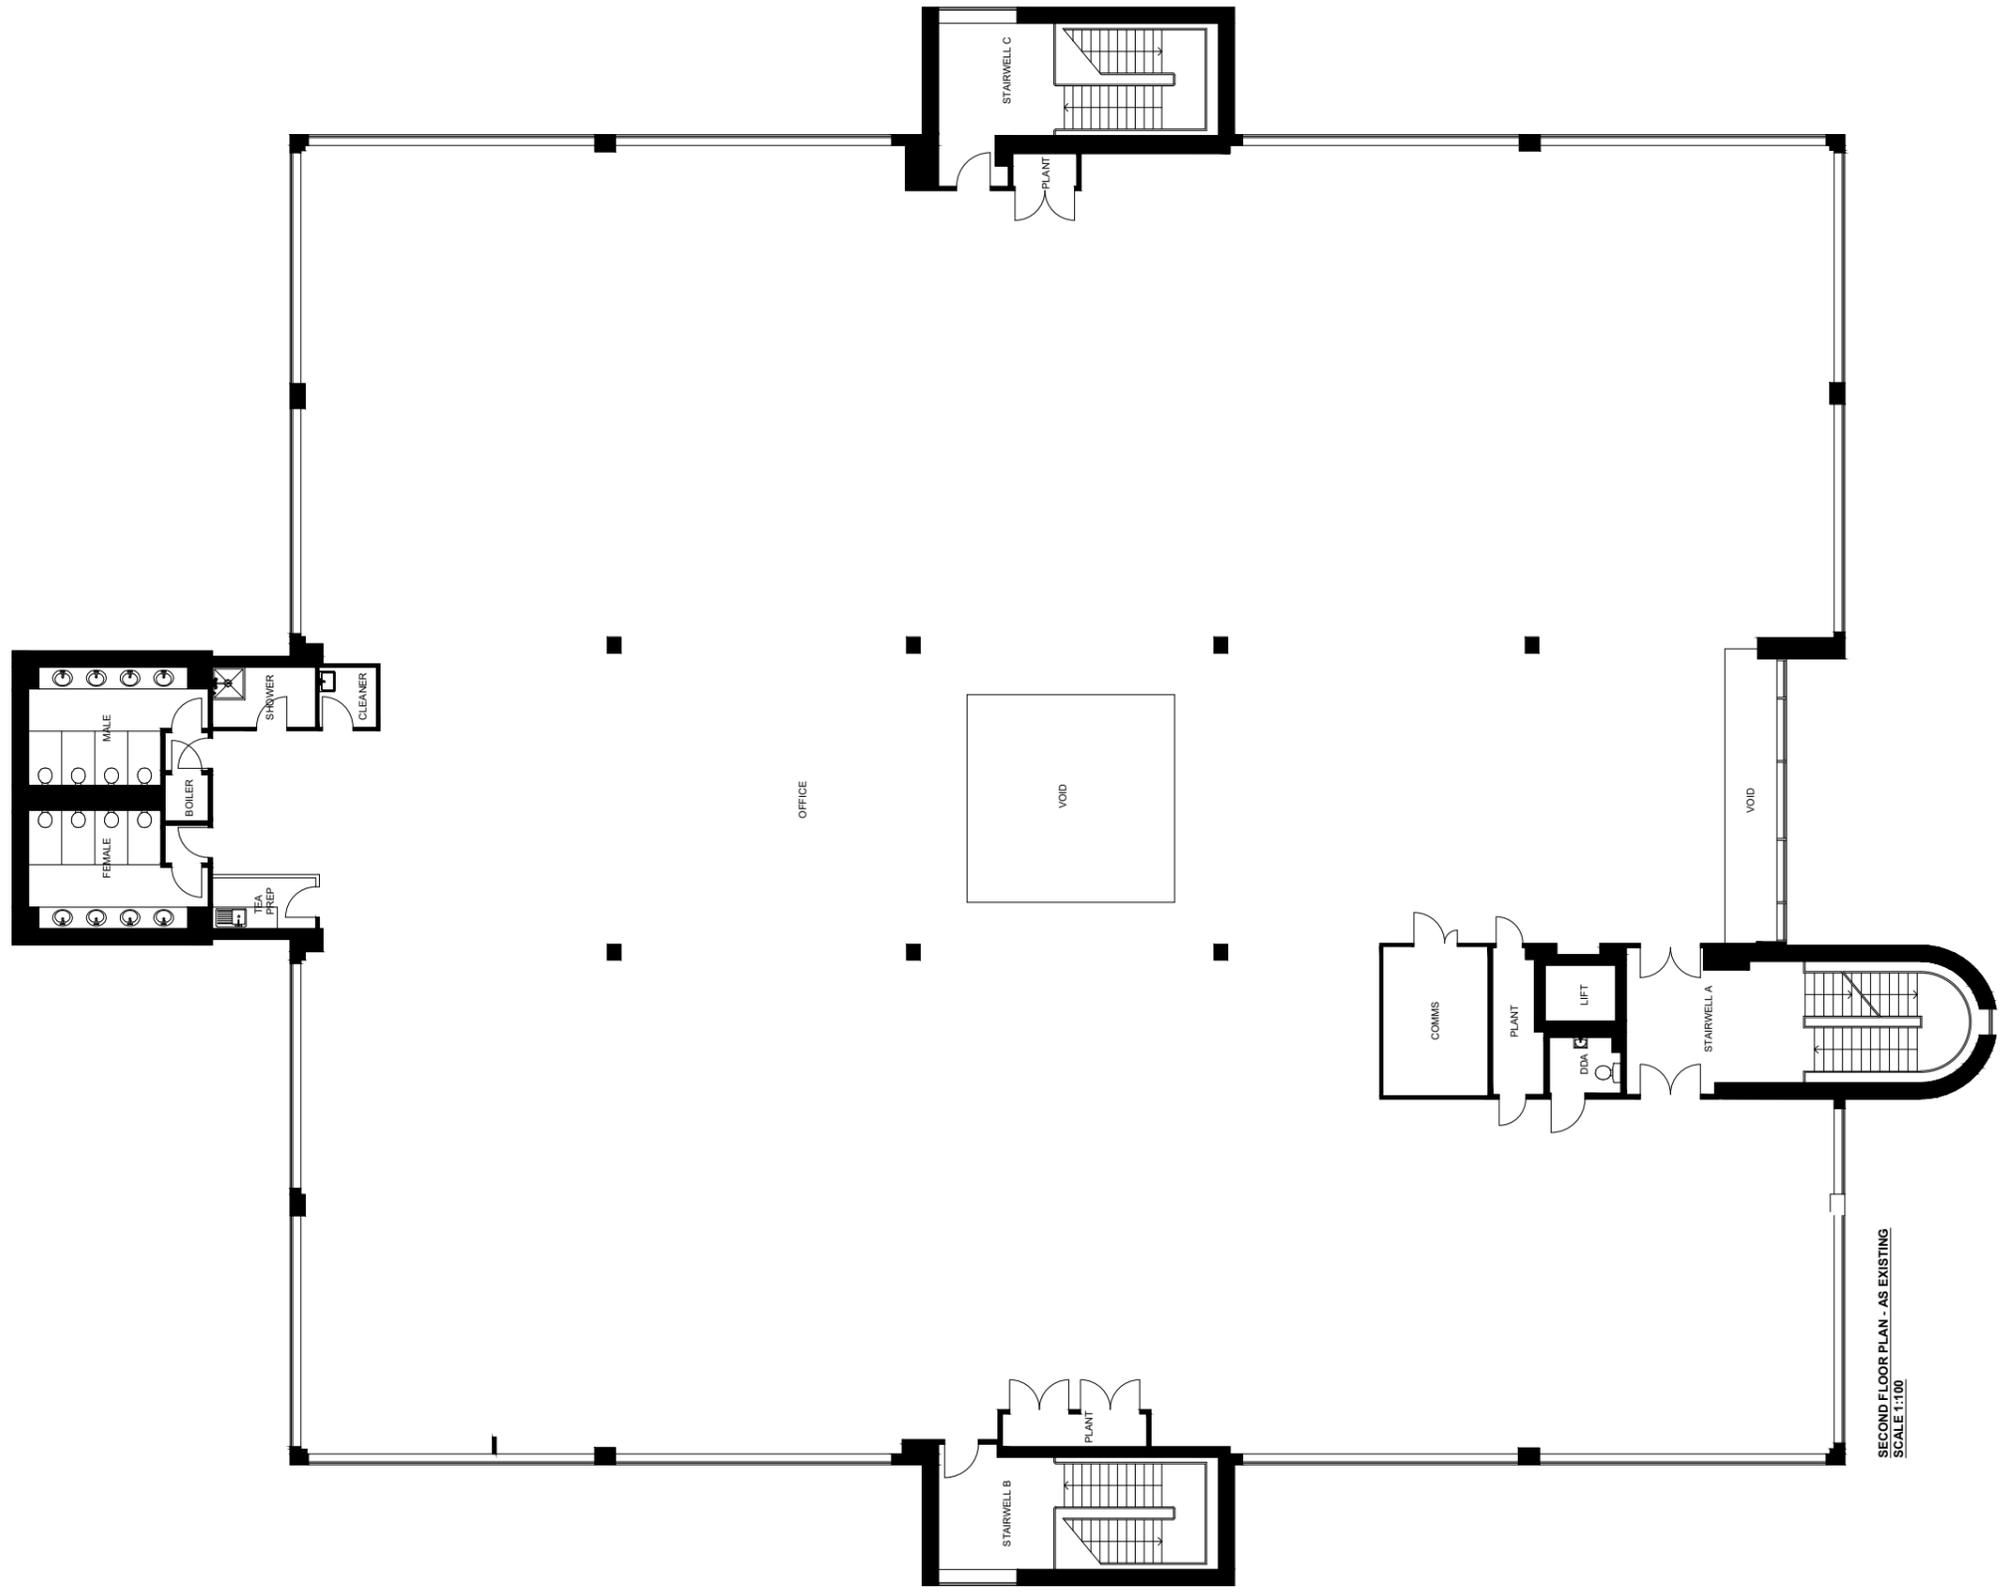

SECOND FLOOR PLAN - AS EXISTING  
 SCALE 1:100

8 Middlefield Road,  
 Falkirk FK2 9AG  
 T: 01324 610510  
 F: 01324 673459  
 www.amosbeech.com

CLIENT  
 WORKWELL PROPERTY LTD

PROJECT TITLE  
 PROSPECT HOUSE  
 STANLEY BOULEVARD  
 BLANTYRE G72 0BN

DRAWING TITLE  
 SECOND FLOOR  
 GENERAL ARRANGEMENT

SCALE DATE  
 1:200@A3 21/08/3

| JOB NO | DRAWING NO      | REVISION |
|--------|-----------------|----------|
| 23-020 | AB GA (102) 001 |          |