


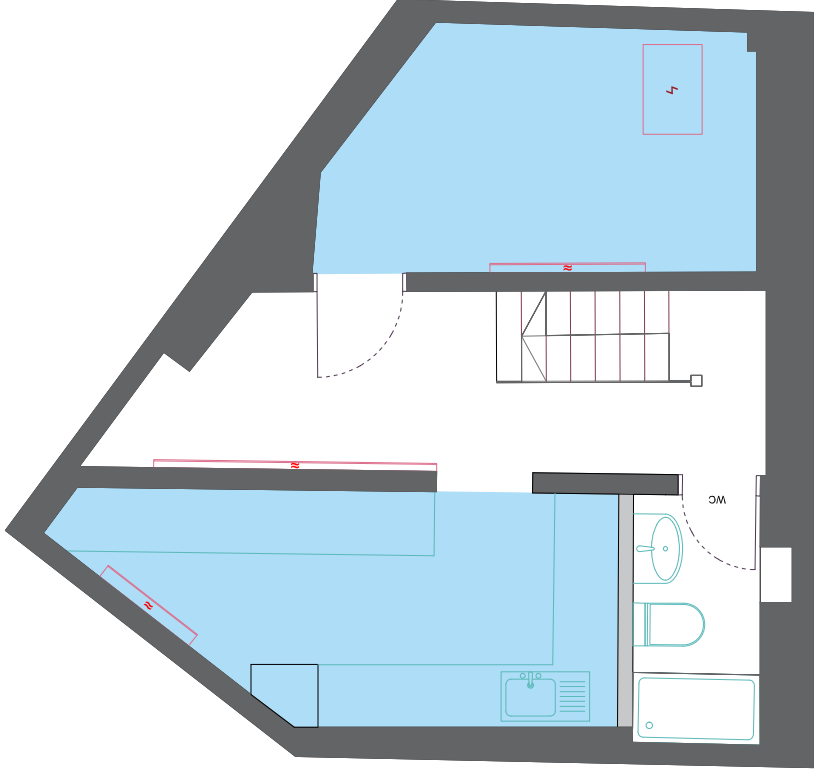

Lower Ground



0m 5m
Scale 1:50

Unit E Pennybank Chambers

1 Fairchild Place
London
EC2A 3EN

Date	Revision	Project Number	Description	Rev
24/11/2025	00	25-10-3460	Property Survey	0/0


REFERENCES

Net Internal Area


Drawing Name
Lower Ground Floor Plan

sterlingtemple

0203 4639225
www.sterlingtemple.com

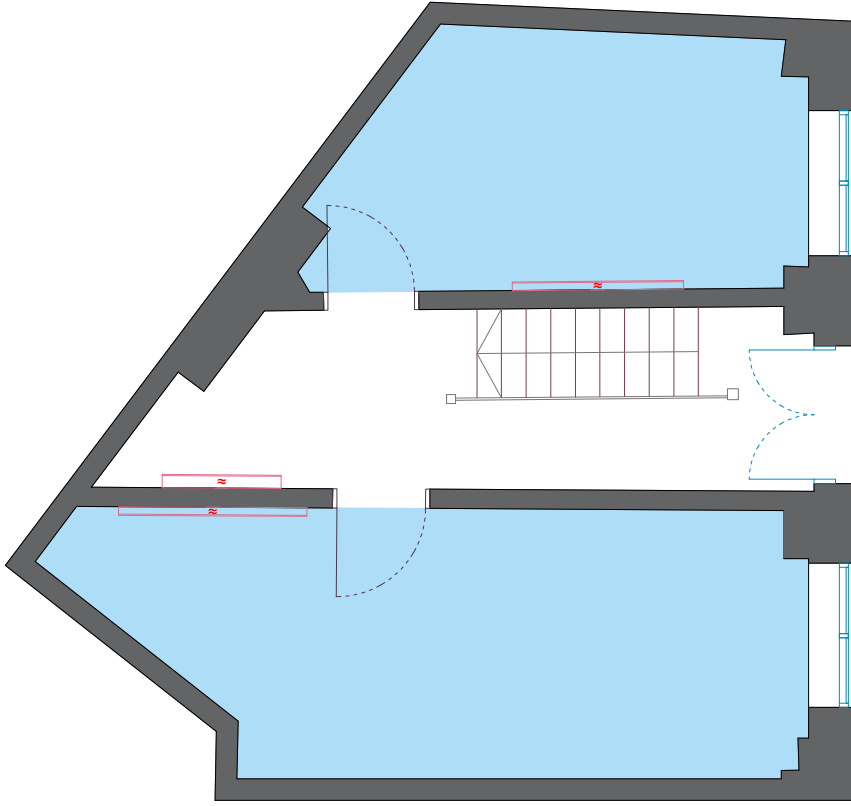

Ground Level

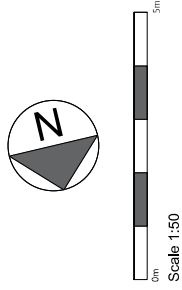

Unit E Pennybank Chambers


1 Fairchild Place
London
EC2A 3EN

Date	Revision	Project Number	Description	Rev
24/11/2025	00	25-10-3460	Property Survey	0/0


Drawing Name
Ground Level Floor Plan

REFERENCES
Net Internal Area

sterlingtemple
0203 4639225
www.sterlingtemple.com

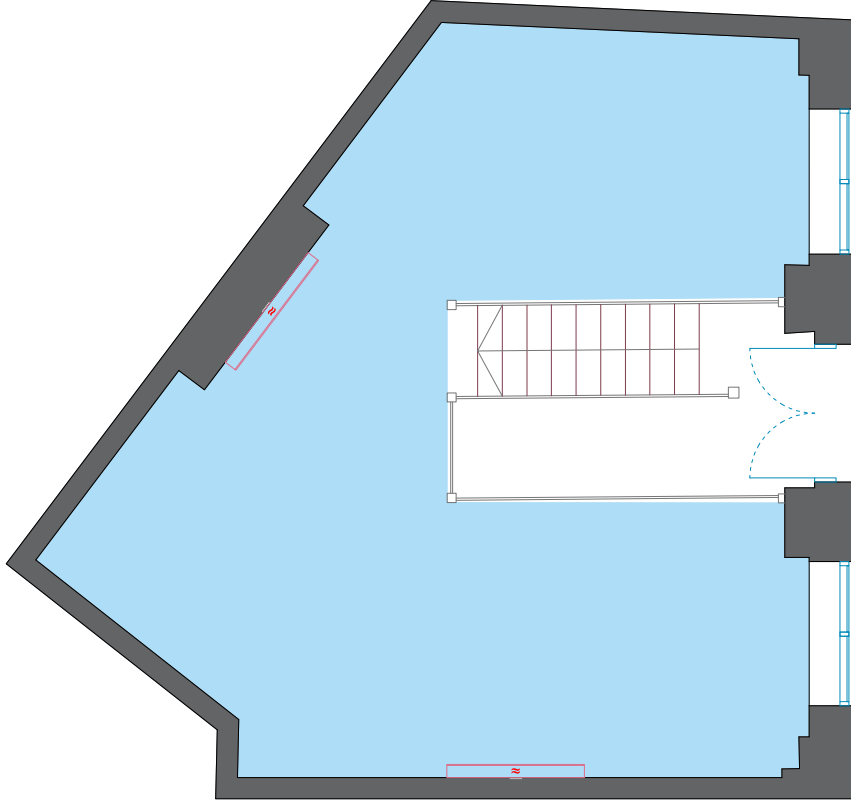

First Level

 

Unit E Pennybank Chambers
1 Fairchild Place
London
EC2A 3EN

Date	Revision	Project Number	Description	Rev
24/11/2025	00	25-10-3460	Property Survey	0/0

REFERENCES
 Net Internal Area

Drawing Name
First Level Floor Plan