



Note: All critical dimensions must be checked on site.

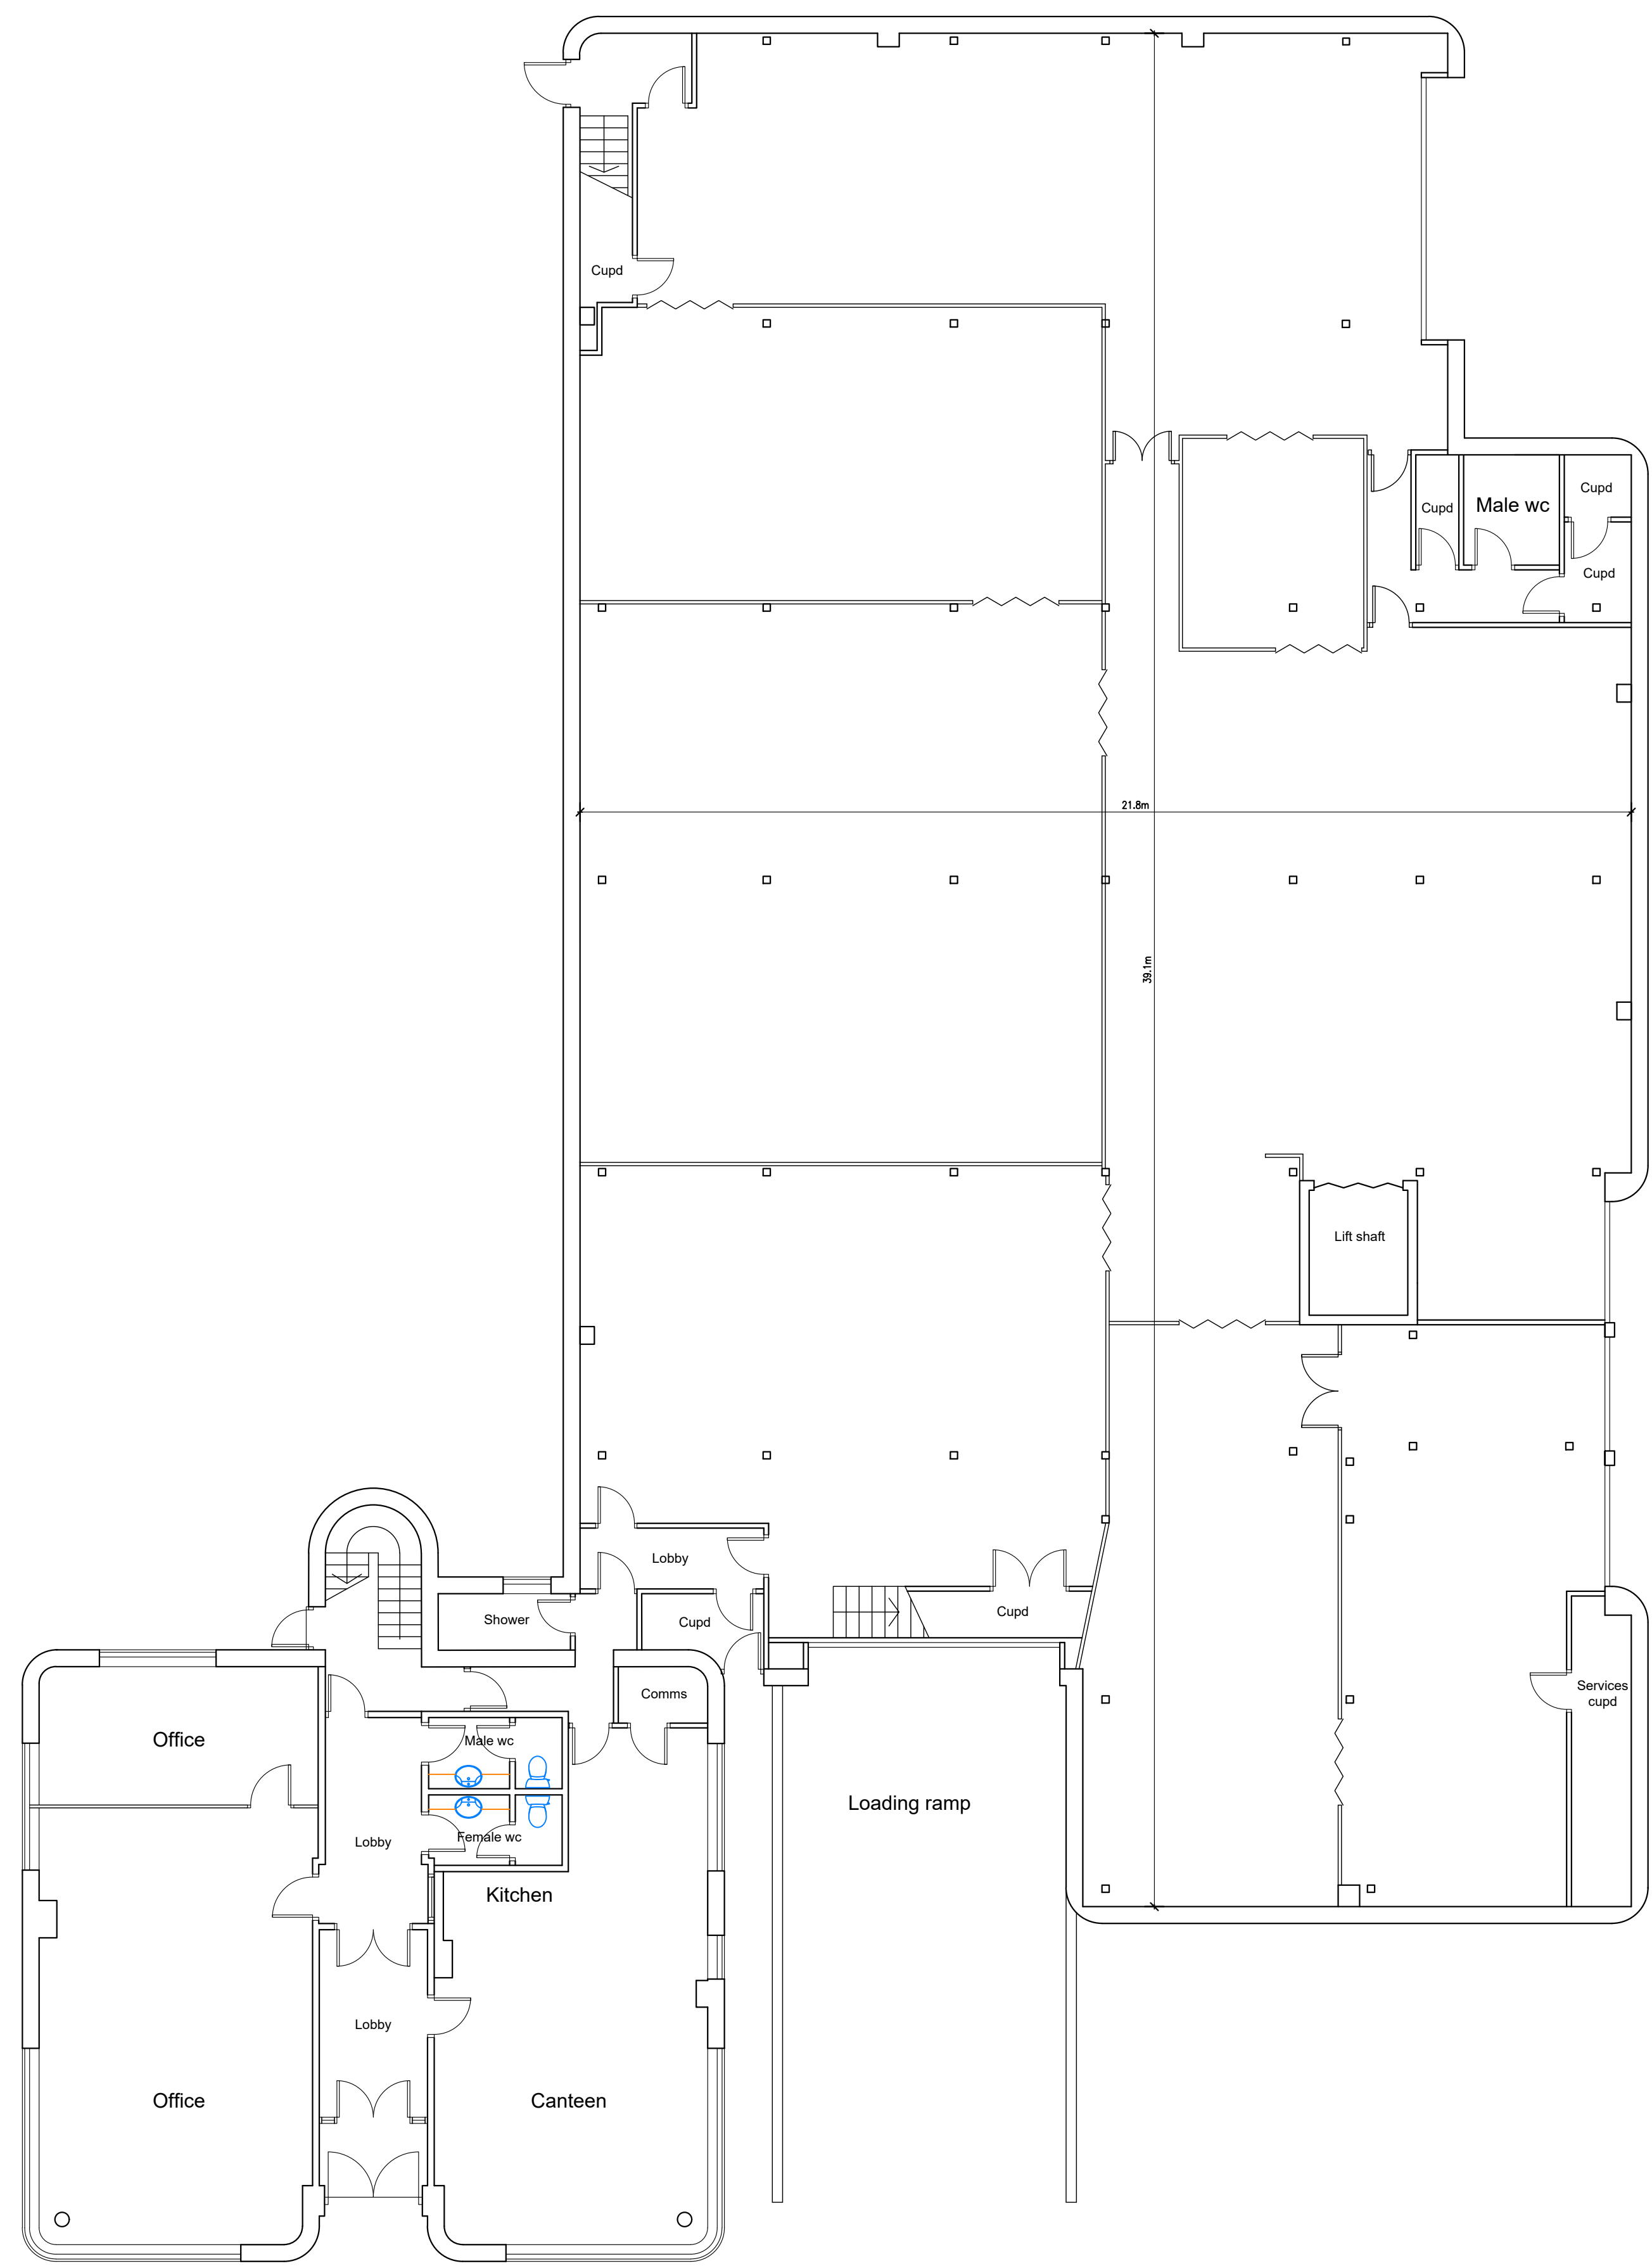

Ground floor plan

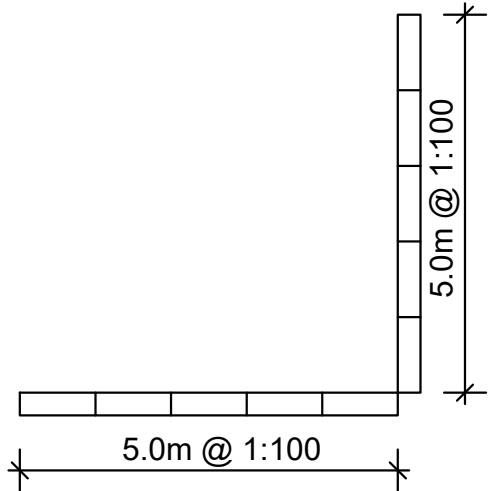

Rev.	Description.	Date.
------	--------------	-------

AT Design (Welwyn) Ltd
Architectual Design Services
30c High Street, Welwyn, Herts AL6 9EQ
Tel: 07931703297 - email: adamtrigg@hotmail.com

Title:
Existing commercial unit
9 Finway
Luton
LU1 1TR
Existing ground floor plan

Scale : 1:100 @ A1
Date : October 2022
Drawn by: AT

Drg.No: AT1097-01