


1 Derwent Room Lease Plan
Scale: 1:100



2 Derwent Room Site Plan
Scale: 1:1250

REV	DESCRIPTION	DATE
Stage:	prelim	
Project Title: Derwent Room The Fleming Burdon Terrace Newcastle upon Tyne NE2 3AE		
Drawing Title: Lease Plan 1		
Scale: 1:100@ A3	Date: 27.11.2021	Drawn: JG
Project No: 01912	Drawing No: 181	Rev No: -

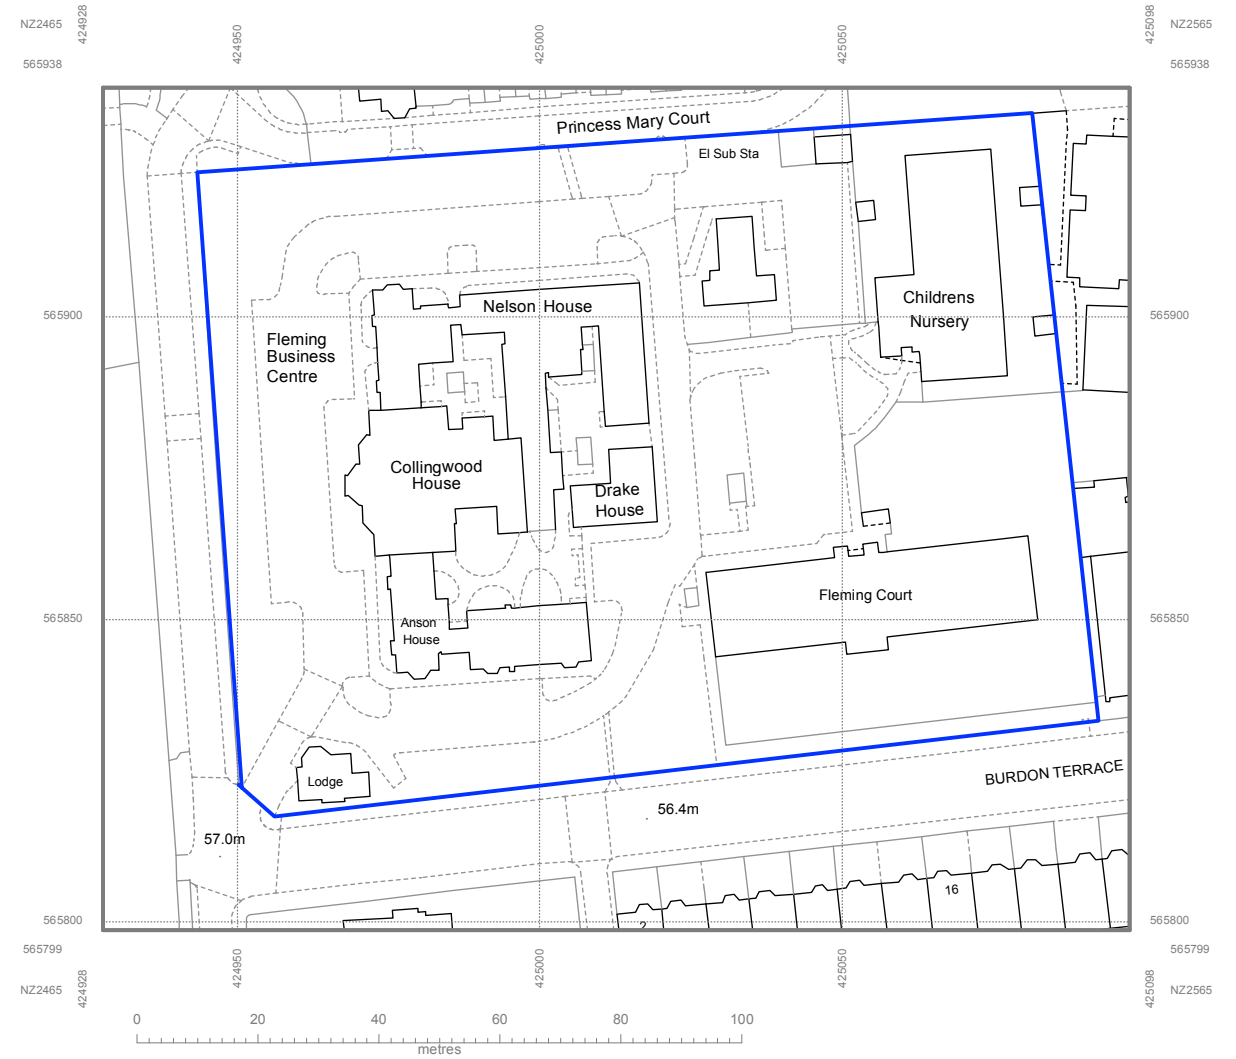