





KEY	
	FIRE DOOR
	NON FIRE DOOR



First Floor Plan
1 : 100

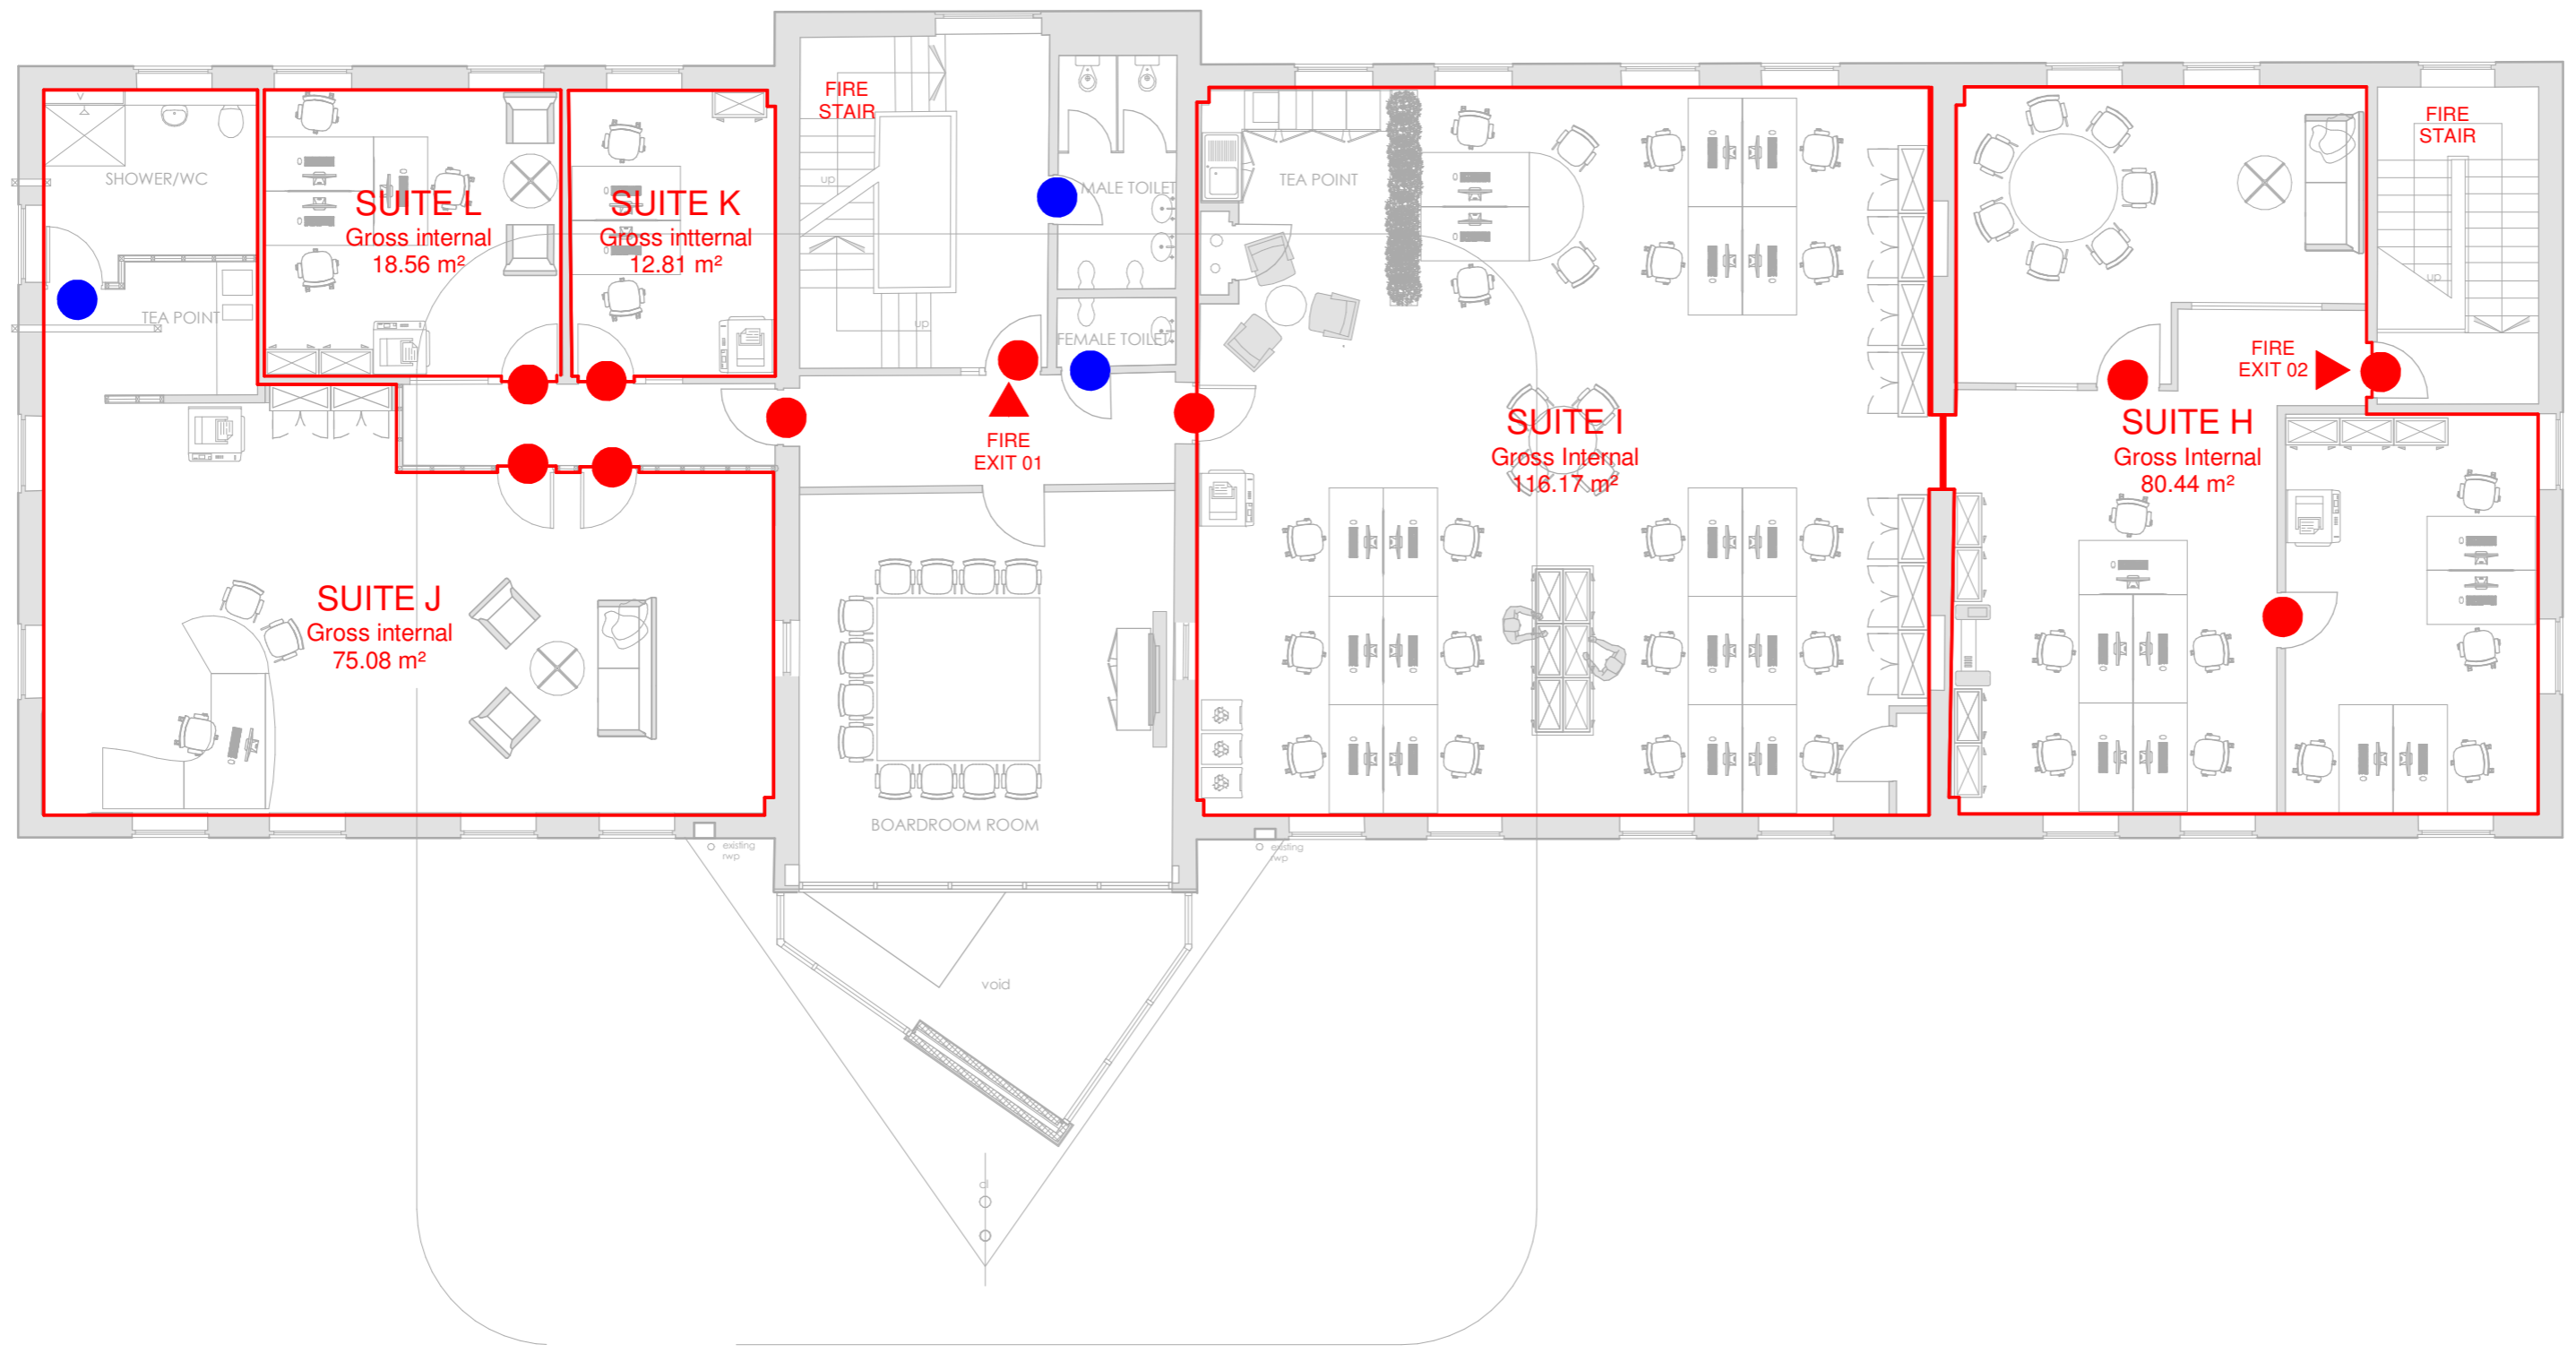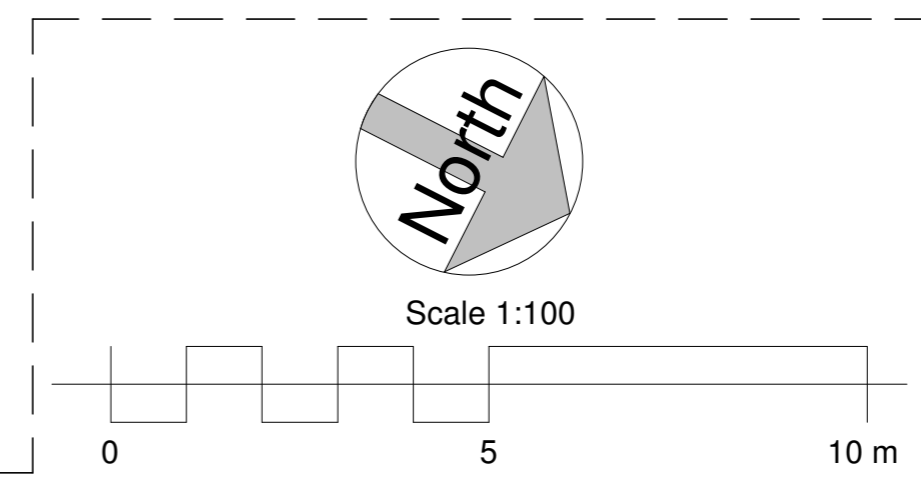

REV	DESCRIPTION	BY	DATE



Priestley Homes

Priestley House, Elland Road, Leeds, LS11 8BU
Tel: 0113 323 4250

E-mail: info@priestleyhomes.co.uk

Client
Priestley Homes

Project
Priestley House (Shepherd House), Elland Road, Leeds

Title
FIRST FLOOR FIRE/NON FIRE DOORS

Date 29.05.2018 Scale As indicated Sheet Size **A2**

Drawn DKP Email info@priestleyhomes.co.uk

Issue
for information

Project Ref. 1531	Drawing No. H/S 03	Revision
-----------------------------	------------------------------	----------