



Proposed Ground Floor
1:50



Proposed First Floor Plan
1:50

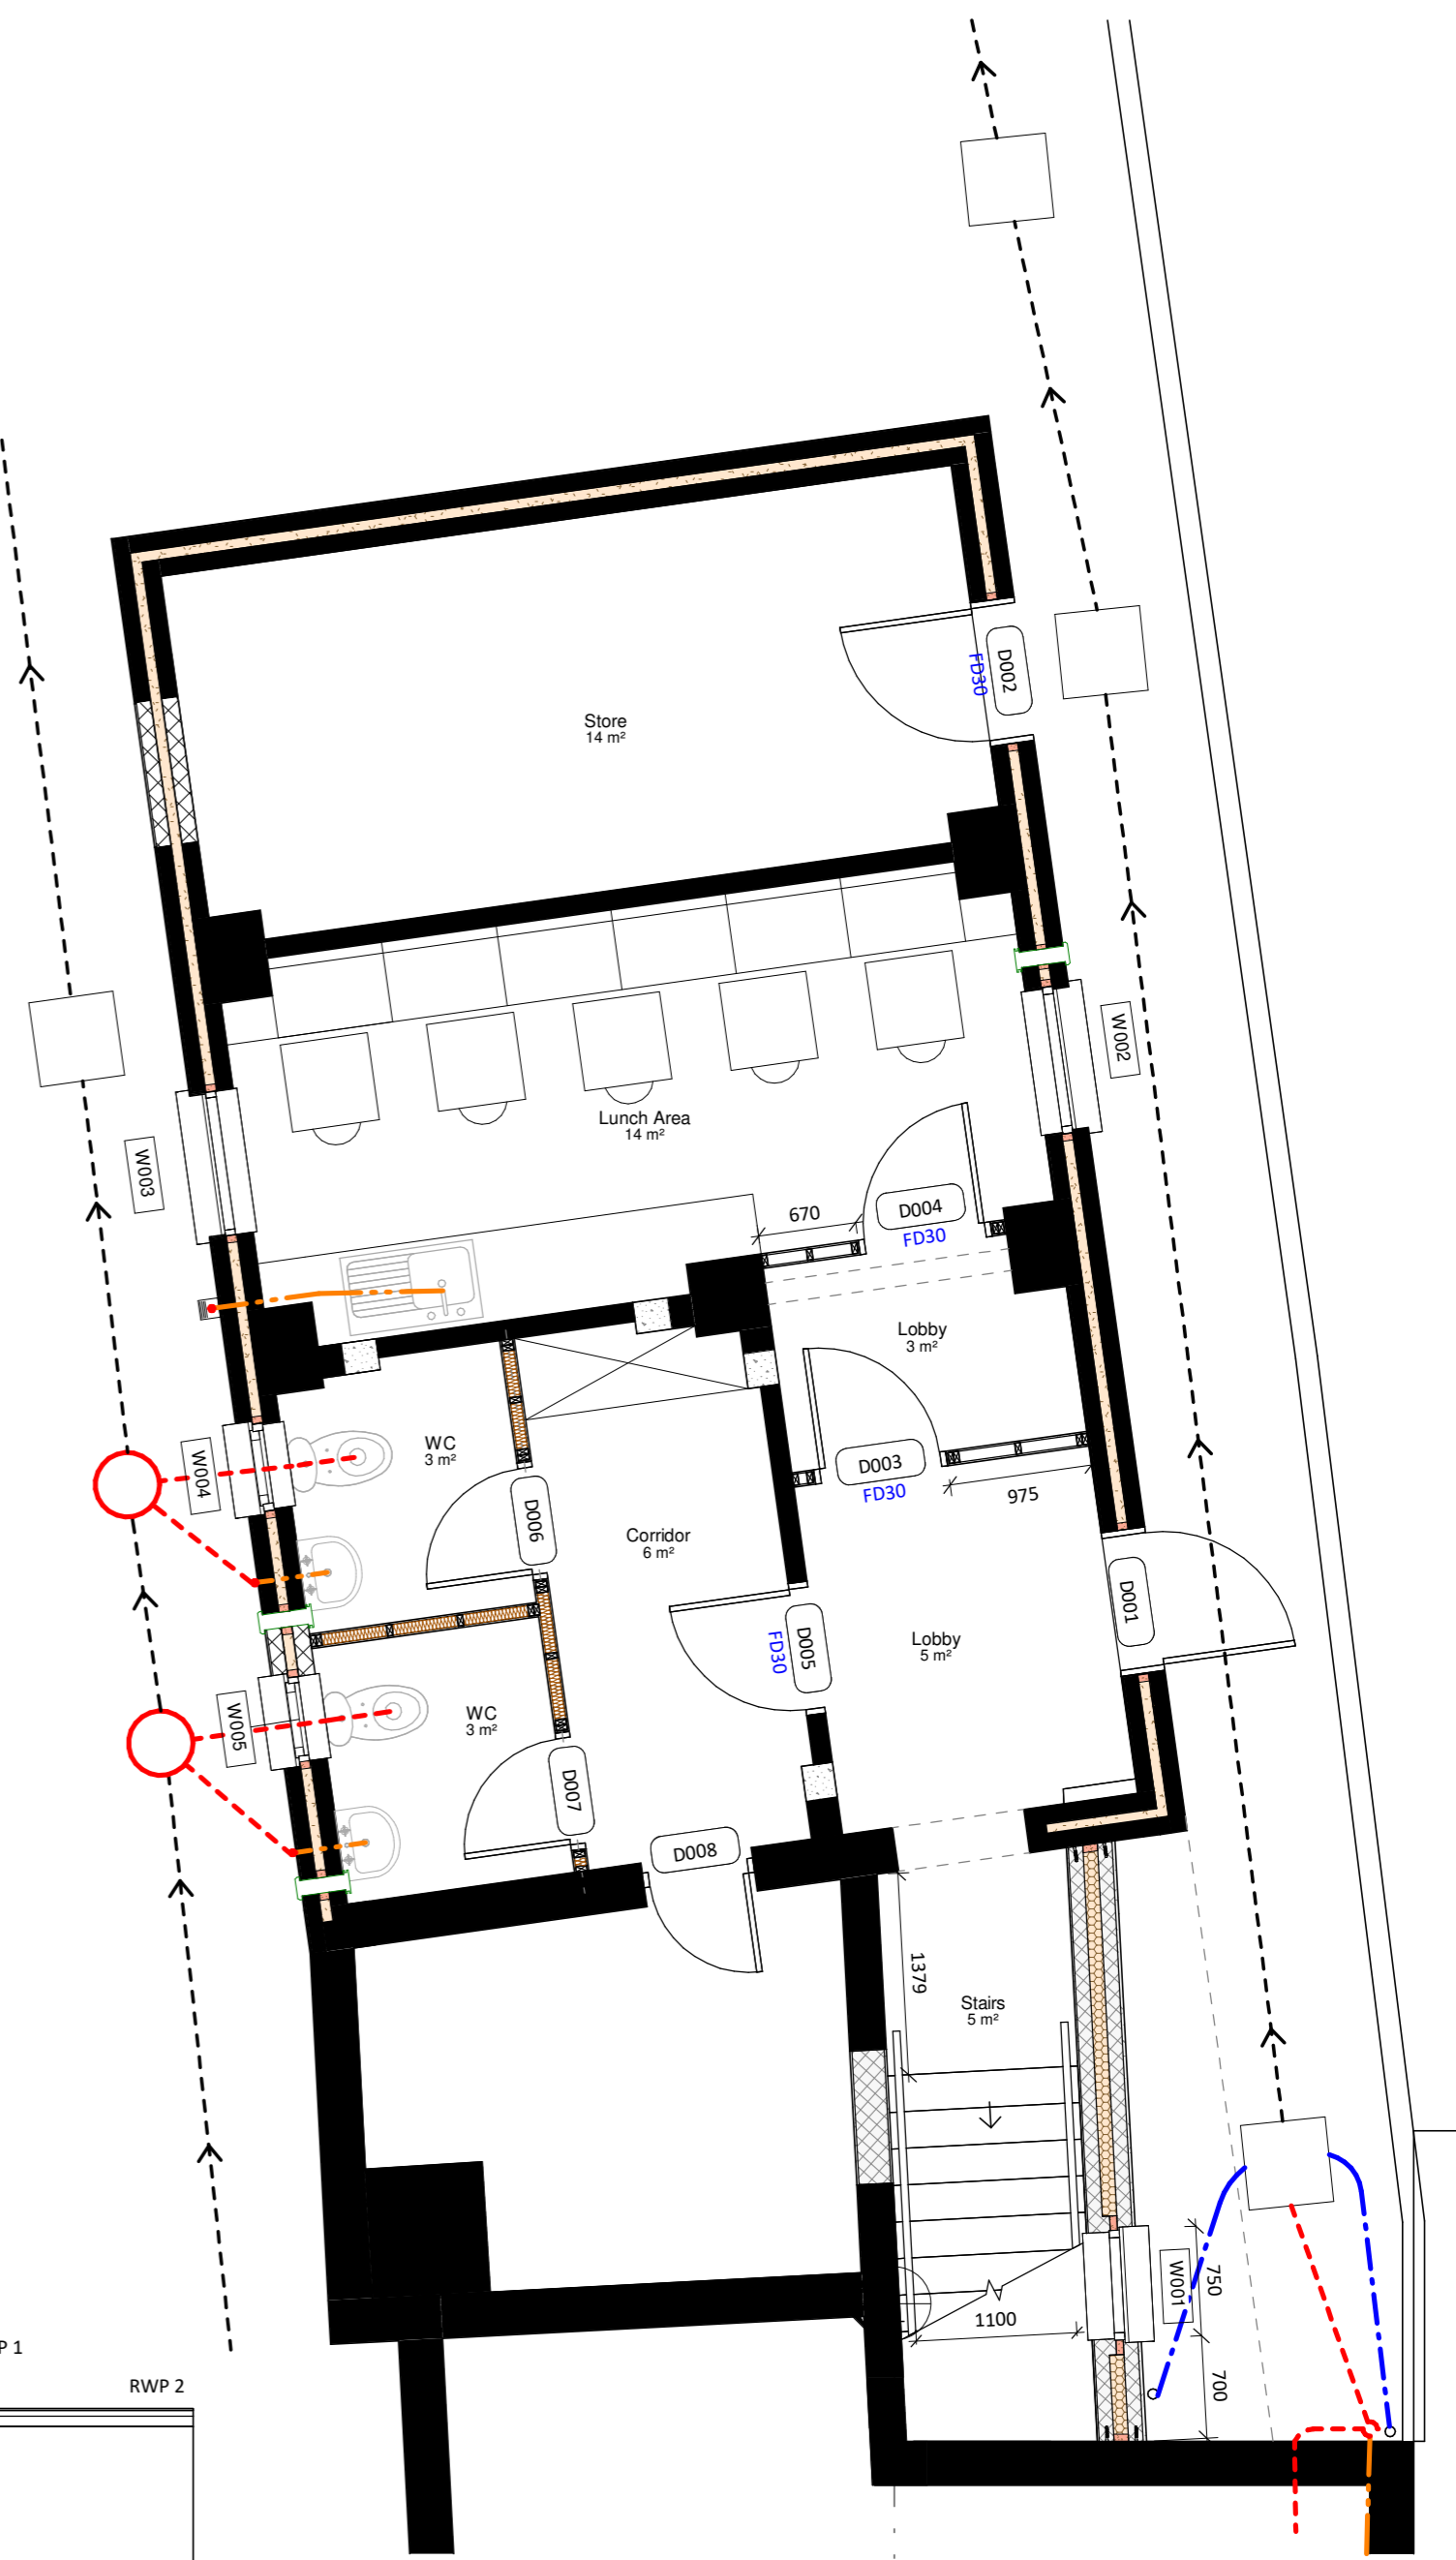

Proposed Lower Ground Floor
1:50

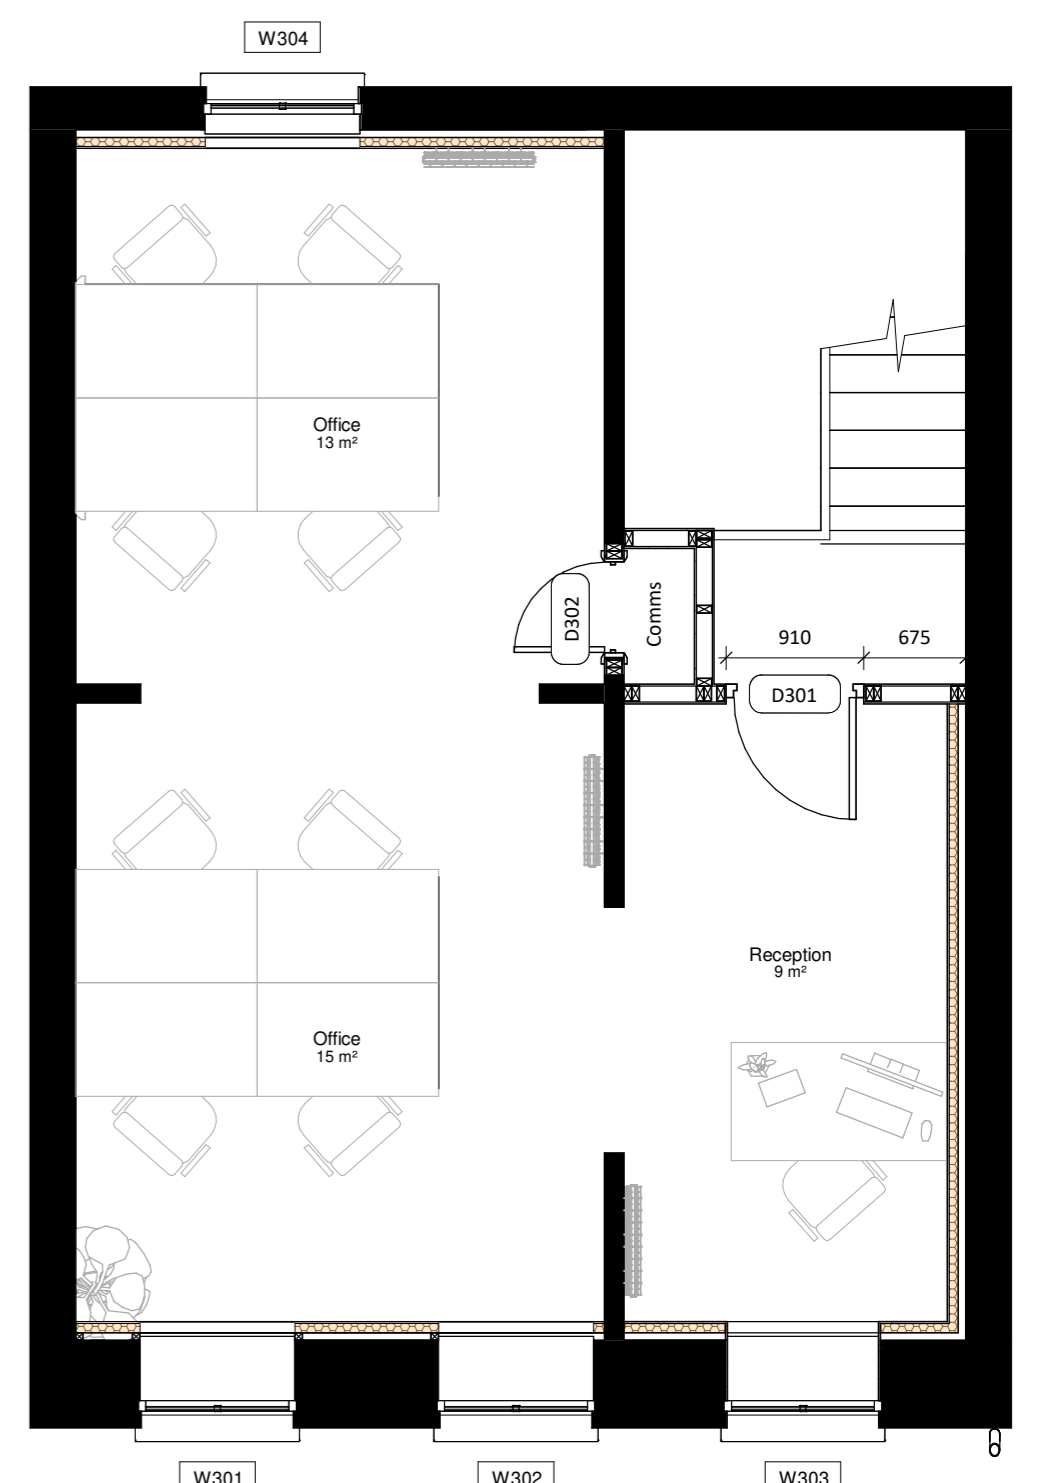

Proposed Second Floor Plan
1:50

Dr	Ap	Rev	Date	Description
IT	AR	A	13/03/2025	Layouts

FOR BUILDING CONTROL - NOT FOR CONSTRUCTION

- **DO NOT** scale off drawings
- **ALL** levels and site dimensions subject to confirmation on site
- To be read in conjunction with **ALL** other design information
- Any queries or discrepancies **MUST** be communicated to C60 Architects prior to approval

PROJECT
43 High Street

DRAWING
Proposed Layout Plans

CLIENT
Ashley Stewart

SCALE @A1
1 : 50

STAGE
S4

C60 Architects

JOB
19002

DWG No
(SK)03

Rev
A

T: +44 (0)2890 9921 60 E: info@c60design.co.uk W: www.c60design.co.uk 37 to 39 Great Northern Street, Belfast, Northern Ireland, BT9 7FJ

© Copyright of this drawing remains with C60 Limited. | info@c60design.co.uk | 028 90992160