

LAYOUTS

PROPOSED LOWER GROUND FLOOR PLAN

SCALE 1:100


TOTAL LGF OFFICE AREA 209 SQM,

BCO 10SQM/PERSON =20 DESKS

BCO 12SQM/PERSON=17 DESKS

CURRENTLY SHOWN 28 DESKS

DESK SIZE 1400X800MM

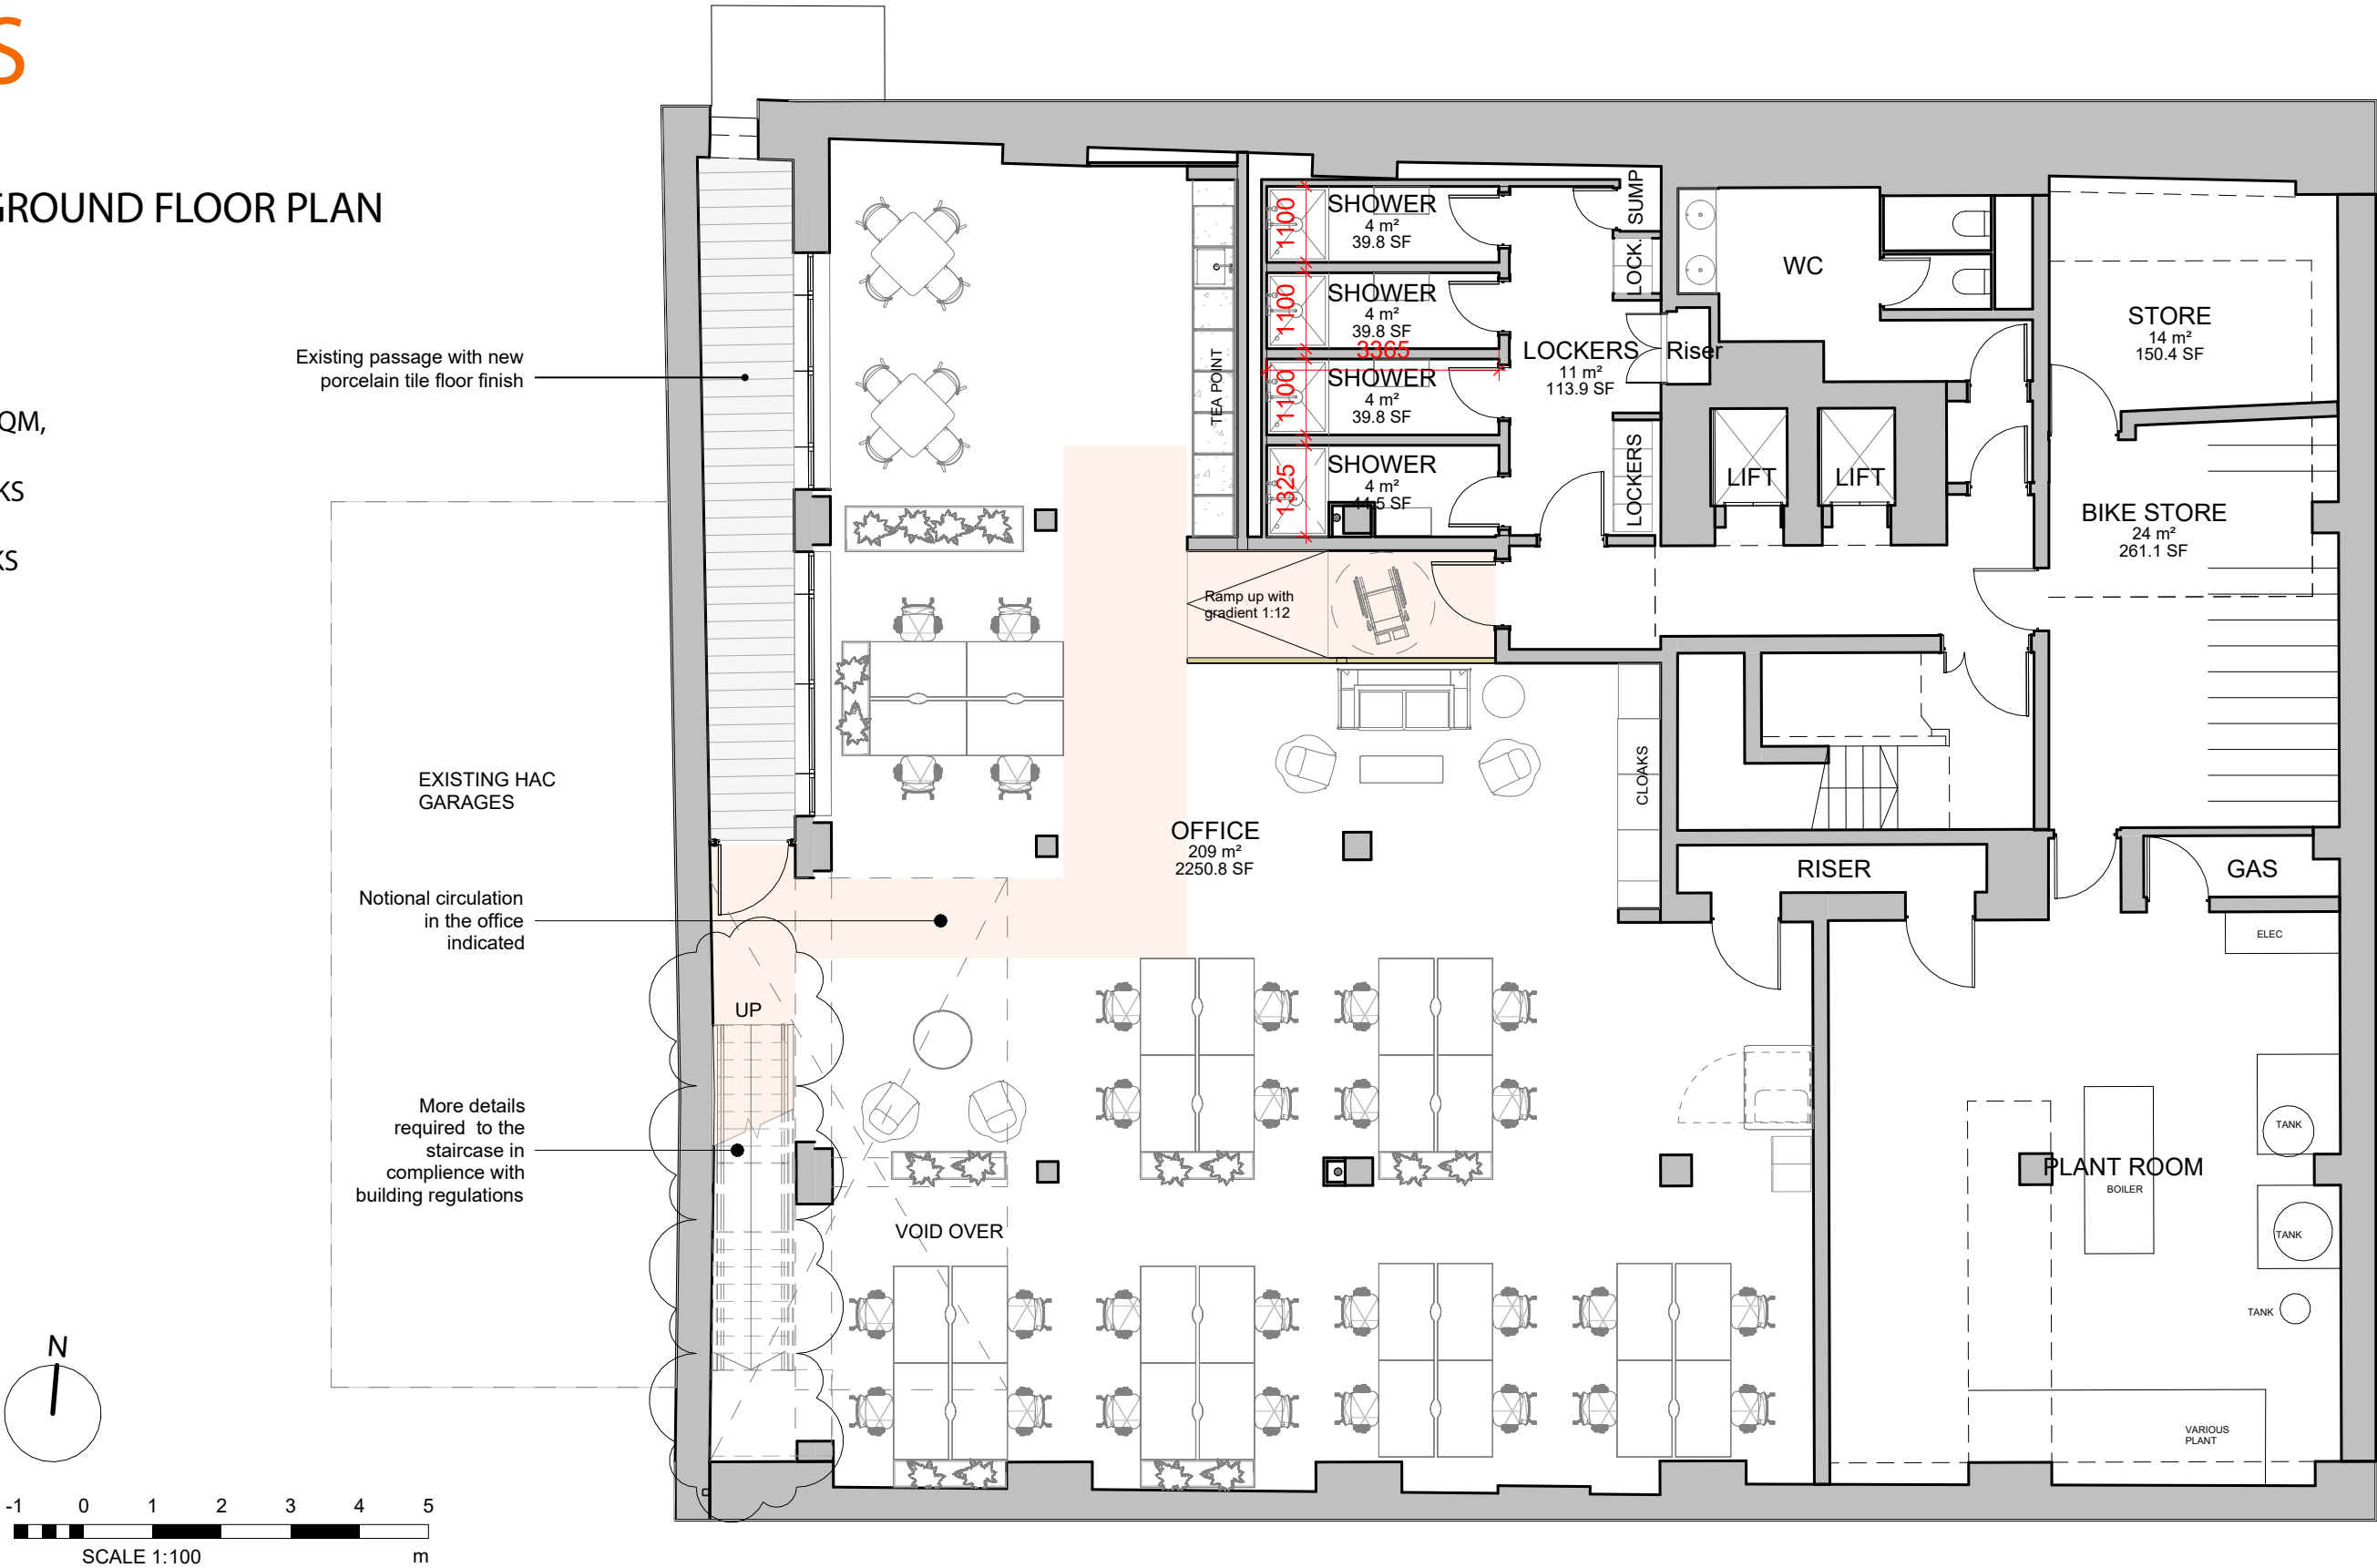

LAYOUTS

PROPOSED GROUND FLOOR PLAN

SCALE 1:100

TOTAL GF OFFICE AREA 267 SQM

BCO 10SQM/PERSON = 26 DESKS

BCO 12SQM/PERSON=22 DESKS

CURRENTLY SHOWN 28 DESKS

DESK SIZE 1400X800MM

