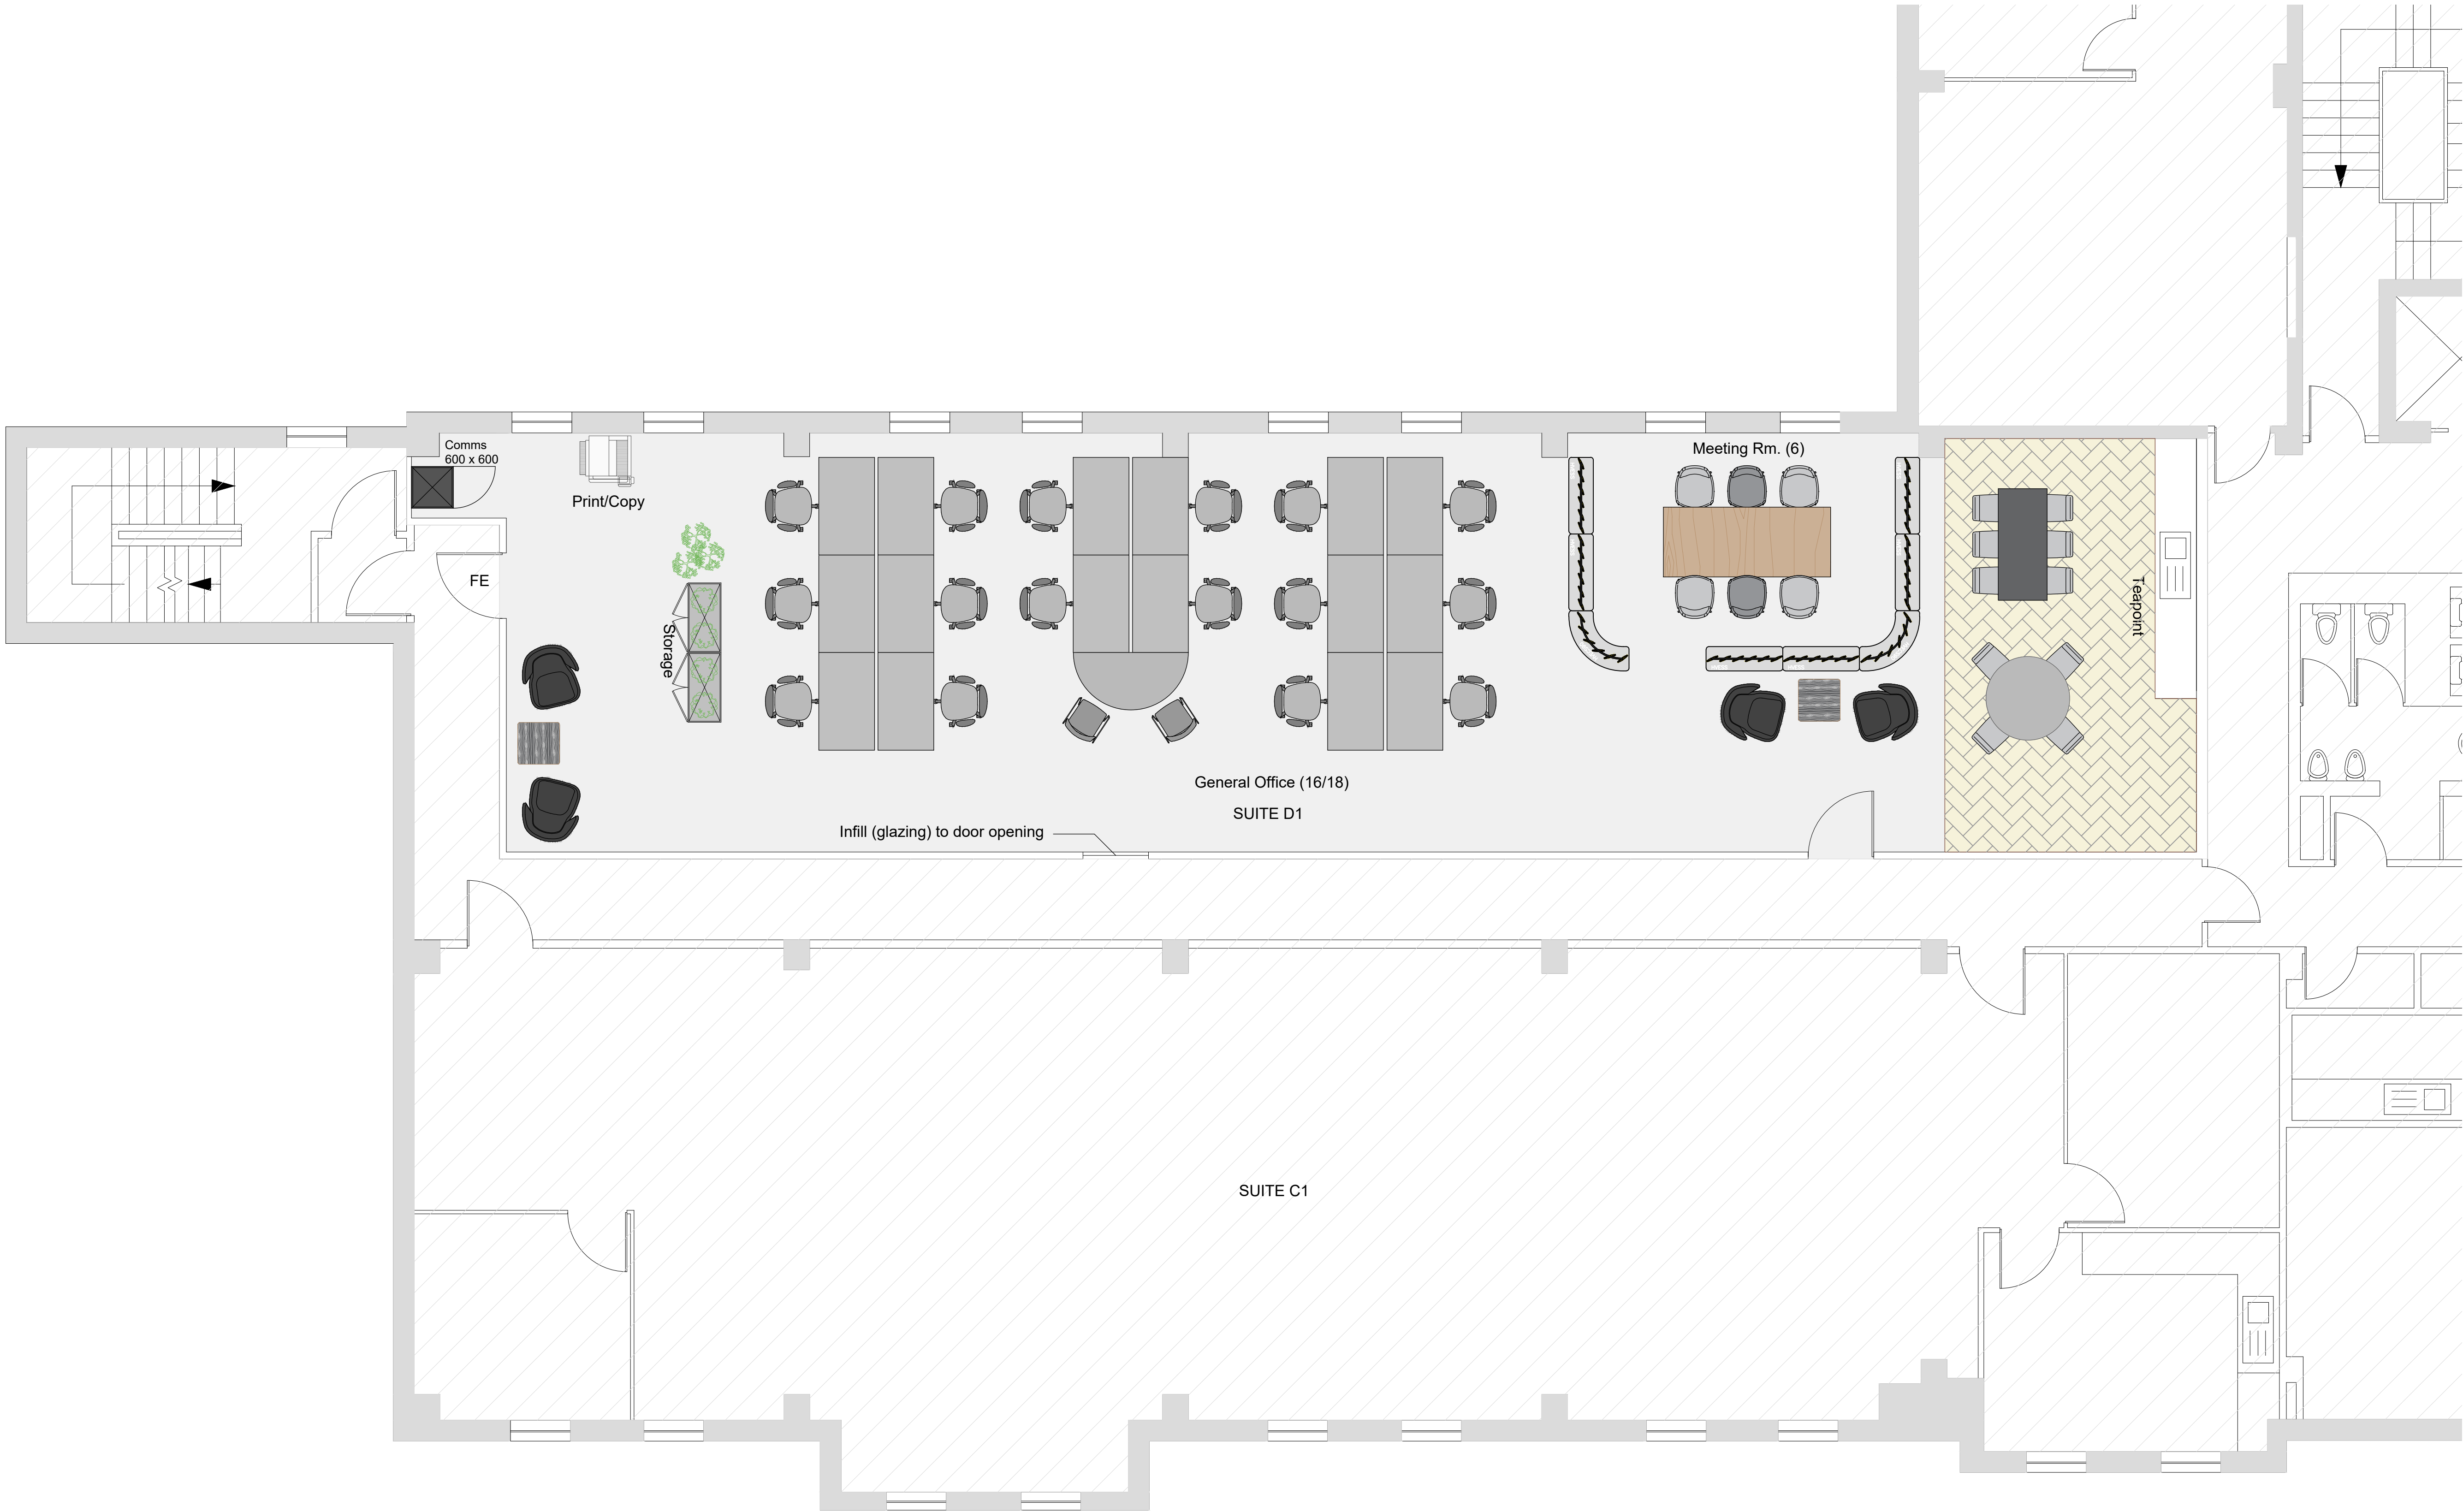


Notes:
THIS DRAWING IS THE PROPERTY OF **WORKPLACE CREATIONS Ltd.** IT MUST NOT BE COPIED OR PUBLISHED WITHOUT WRITTEN CONSENT AND MUST BE RETURNED TO US UPON REQUEST.
© COPYRIGHT WORKPLACE CREATIONS Ltd. 2022
DO NOT SCALE FROM THIS DRAWING. ALL MEASUREMENTS MUST BE SITE CHECKED BEFORE THE COMMENCEMENT OF ANY WORK.

General Notes

Provisional test fit floor plan layout for discussion purposes only.

Full measured survey required.

Please note: This proposal has been designed with limited base build information or an onsite survey having been conducted.

The floor plan is subject to review and verification by Building Control.

Schedule of Accommodation: D1	
Sq.Ft:	1575 Sq.Ft
Desks:	16
Touchdown Desks:	02
Soft Seating Setting:	02
6P Mtg.Rm.	01
Copy/Print Areas:	01
Teapoints:	01
Comms Rack:	01

Revision Notes

**Workplace Creations**
Vintage Yard 61 Bermondsey Street, London SE1 3XF
www.workplace-creations.co.uk

Client
UCG

Site Address
**First Floor
Priory House
45-51 High Street
REIGATE RH2 9AE**

Drawing Status
FOR INFORMATION ONLY

Date of Origin 16/06/25	Scale 1:50 @A1
-----------------------------------	--------------------------

Sheet Title
**Proposed Sketch Plan SK03
First Floor**

Drawn By RG	Approved By NT	Revision /
-----------------------	--------------------------	----------------------

Sheet Number
50272_01-SK03

FILE REF W:\1.0 CLIENTS\UCG Ltd_50172\Drawings\0272_01-SK03.dwg

DATE PLOTTED 13 August 2025 16:19:15