


GROUND FLOOR PLAN

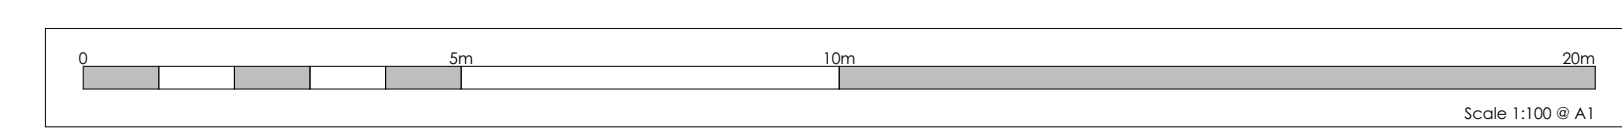

Rev: 0
REVISIONS

Do not scale. All dimensions to be checked on site prior to commencement of work.

Jewitt and Wilkie
architects

38 New City Road
Glasgow - G4 9JT
0141 352 6929
info@jwarchitects.co.uk
www.jwarchitects.co.uk

JOB TITLE
Bell Street
for
Grant Stafford Limited

DRAWING TITLE
Commercial Ground Floor Plan

SCALE: DATE: OCT 2015
DRAWN BY: RA CHECKED BY: JJ
DRAWING NO: REV:

2797/P/360