




Typical section

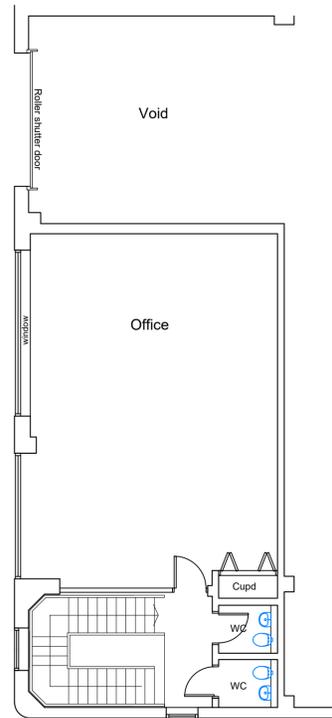

First floor plan

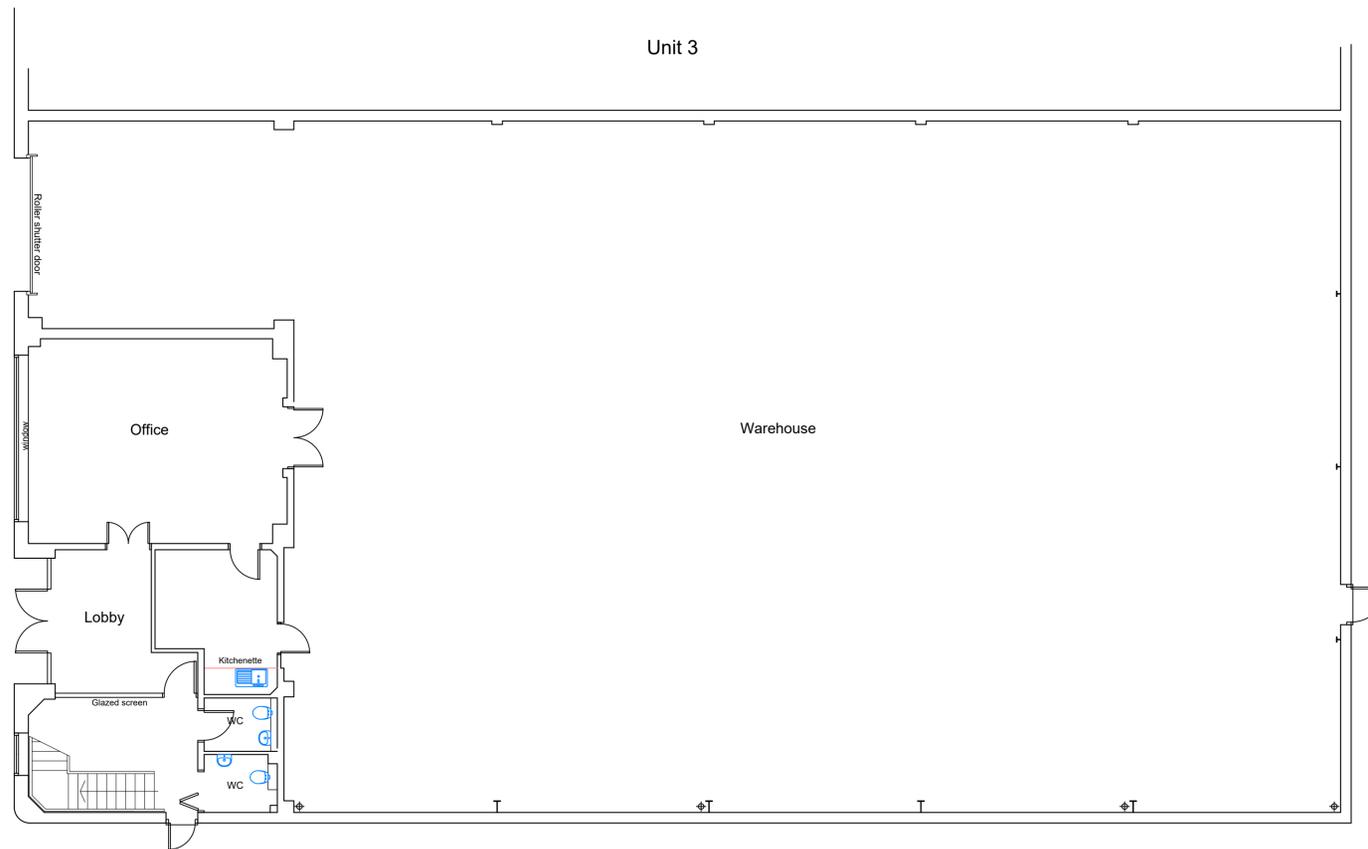

Ground floor plan

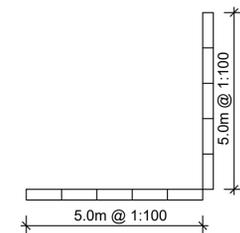

Rev. Description. Date.

AT Design (Welwyn) Ltd  
Architectual Design Services  
30c High Street, Welwyn, Herts AL6 9EQ  
Tel: 07931703297 - email: adamtrigg@hotmail.com

Title:  
Building survey  
Unit 4 Nimbus Park  
Porz Avenue  
Dunstable, LU5 5WZ  
Existing floor plans

Scale : 1:100 at A1  
Date : March 2026  
Drawn by: AT

Drg.No: AT1333-01