

Architectural floor plan of a building with two levels. The plan shows a central corridor, two main rooms (each with a wheelchair symbol), and two smaller rooms (each with a wheelchair symbol). The plan includes dimensions, level markers, and notes.

Level Markers:

- [+5.040]
- [+4.390]
- [+4.610]
- [+4.170]
- [+4.480]
- [+4.540]
- [+4.290]
- [+4.390]
- [+FFL 4.560]
- [+4.810]
- [+4.560]
- [+4.510]
- [+4.422]
- [+4.283]
- [+4.921]

Dimensions:


- 1340, 1810, 1340, 1810, 2015, 1135, 2240, 1135, 3140, 1135, 2240, 1135, 2015, 1810, 1340, 4810, 2100
- 13695, 14753
- 342, 9615, 343, 28607
- 10565, 9831, 84.9°, 95.1°
- 3990, 4200, 1990, 2500, 1810, 1390, 2390, 103, 1010, 1237, 2350, 1550, 2490, 1400, 1560, 328, 193, 1010
- 1115, 5185, 2128, 1135, 2128, 1810, 1565, 1810, 2128, 1135, 2128, 5185, 1157
- 13858, 9778
- 1390, 1810, 2500, 1990, 4200, 3990, 1390, 2390, 103, 1010, 1237, 2350, 1550, 2490, 1400, 1560, 328, 193, 1010

Notes:

- NOTE Retaining wall and 1.8m high fence to boundary
- NOTE external wall position subject to survey of adjacent buildings
- NOTE external wall position subject to survey of adjacent buildings



Other Features:

- Wheelchair symbols in rooms and corridors
- Cycle Racks
- Stairs
- Entrances

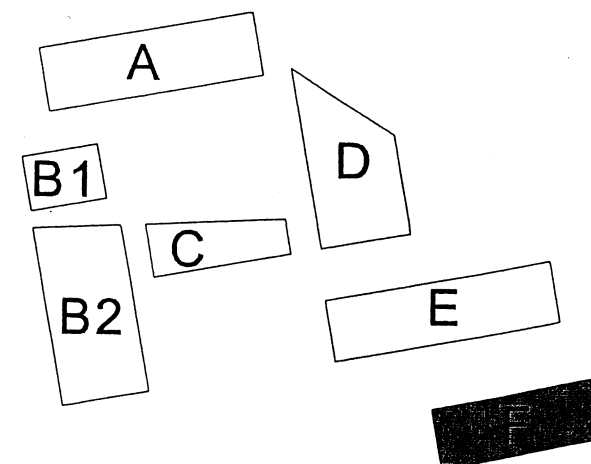


Quadrant Court 47+48 Calthorpe Road Edgbaston Birmingham B15 1TH
T 0121 454 4171 F 0121 455 9152
architects@weedonpartnership.co.uk www.weedonpartnership.co.uk

GREYFRIARS ROAD NORWICH
LOWER GROUND FLOOR
GENERAL ARRANGEMENT BLOCK F
Drawn KG Date Sep'03 COMMENT
Checked  Scale 1:100 @ A3 15790 A1149-B

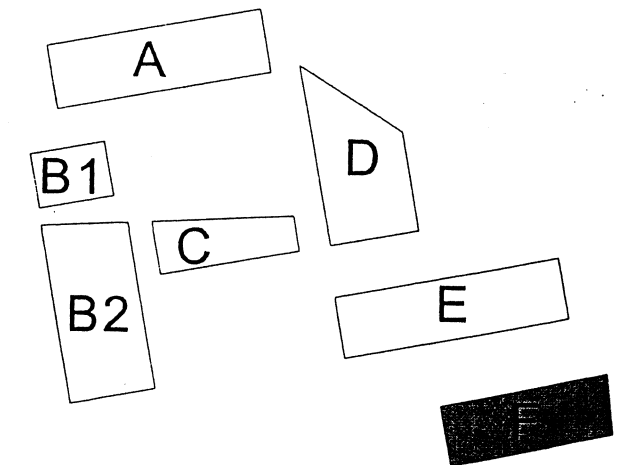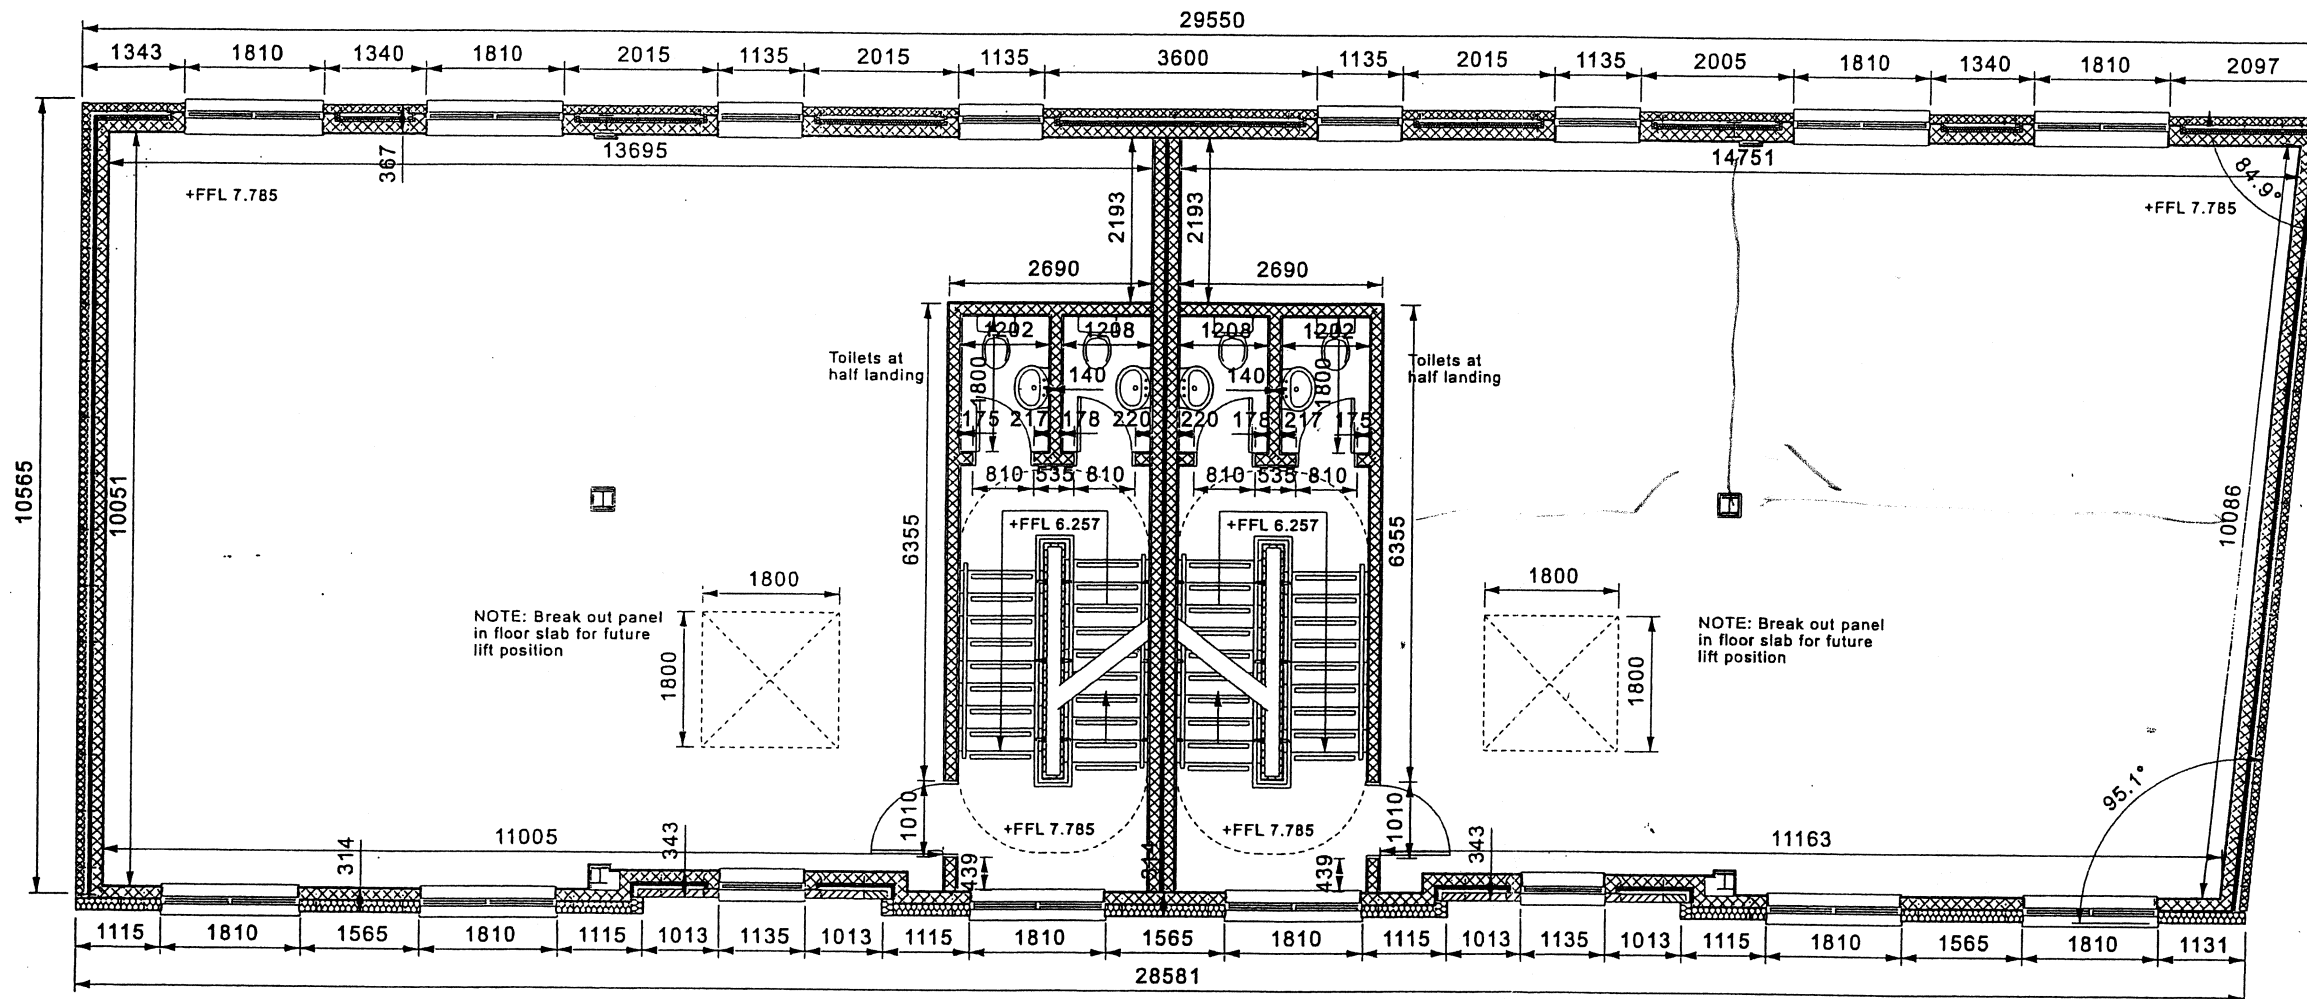

Rev	Drawn	Date	Comment
A	JSW	17.05.05	Block F revised
B	JSW	16.08.05	Structure, break out floor panel & dimensions added
C	JSW	22.08.05	External wall build up in rendered areas revised


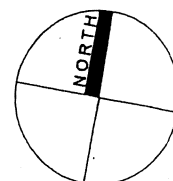


weedon partnership architects


Quadrant Court 47+48 Calthorpe Road Edgbaston Birmingham B15 1TH
T 0121 454 4171 F 0121 455 9152
architects@weedonpartnership.co.uk www.weedonpartnership.co.uk

GREYFRIARS ROAD NORWICH
UPPER GROUND FLOOR
GENERAL ARRANGEMENT BLOCK F

Drawn KG Date Sep'03 COMMENT
Checked 00 Scale 1:100 @A3 15790 A1150-C

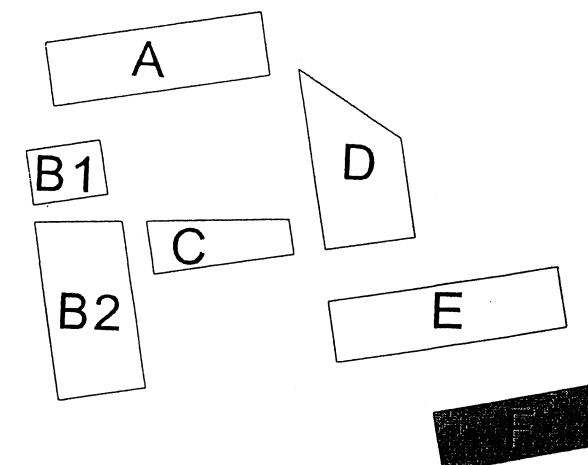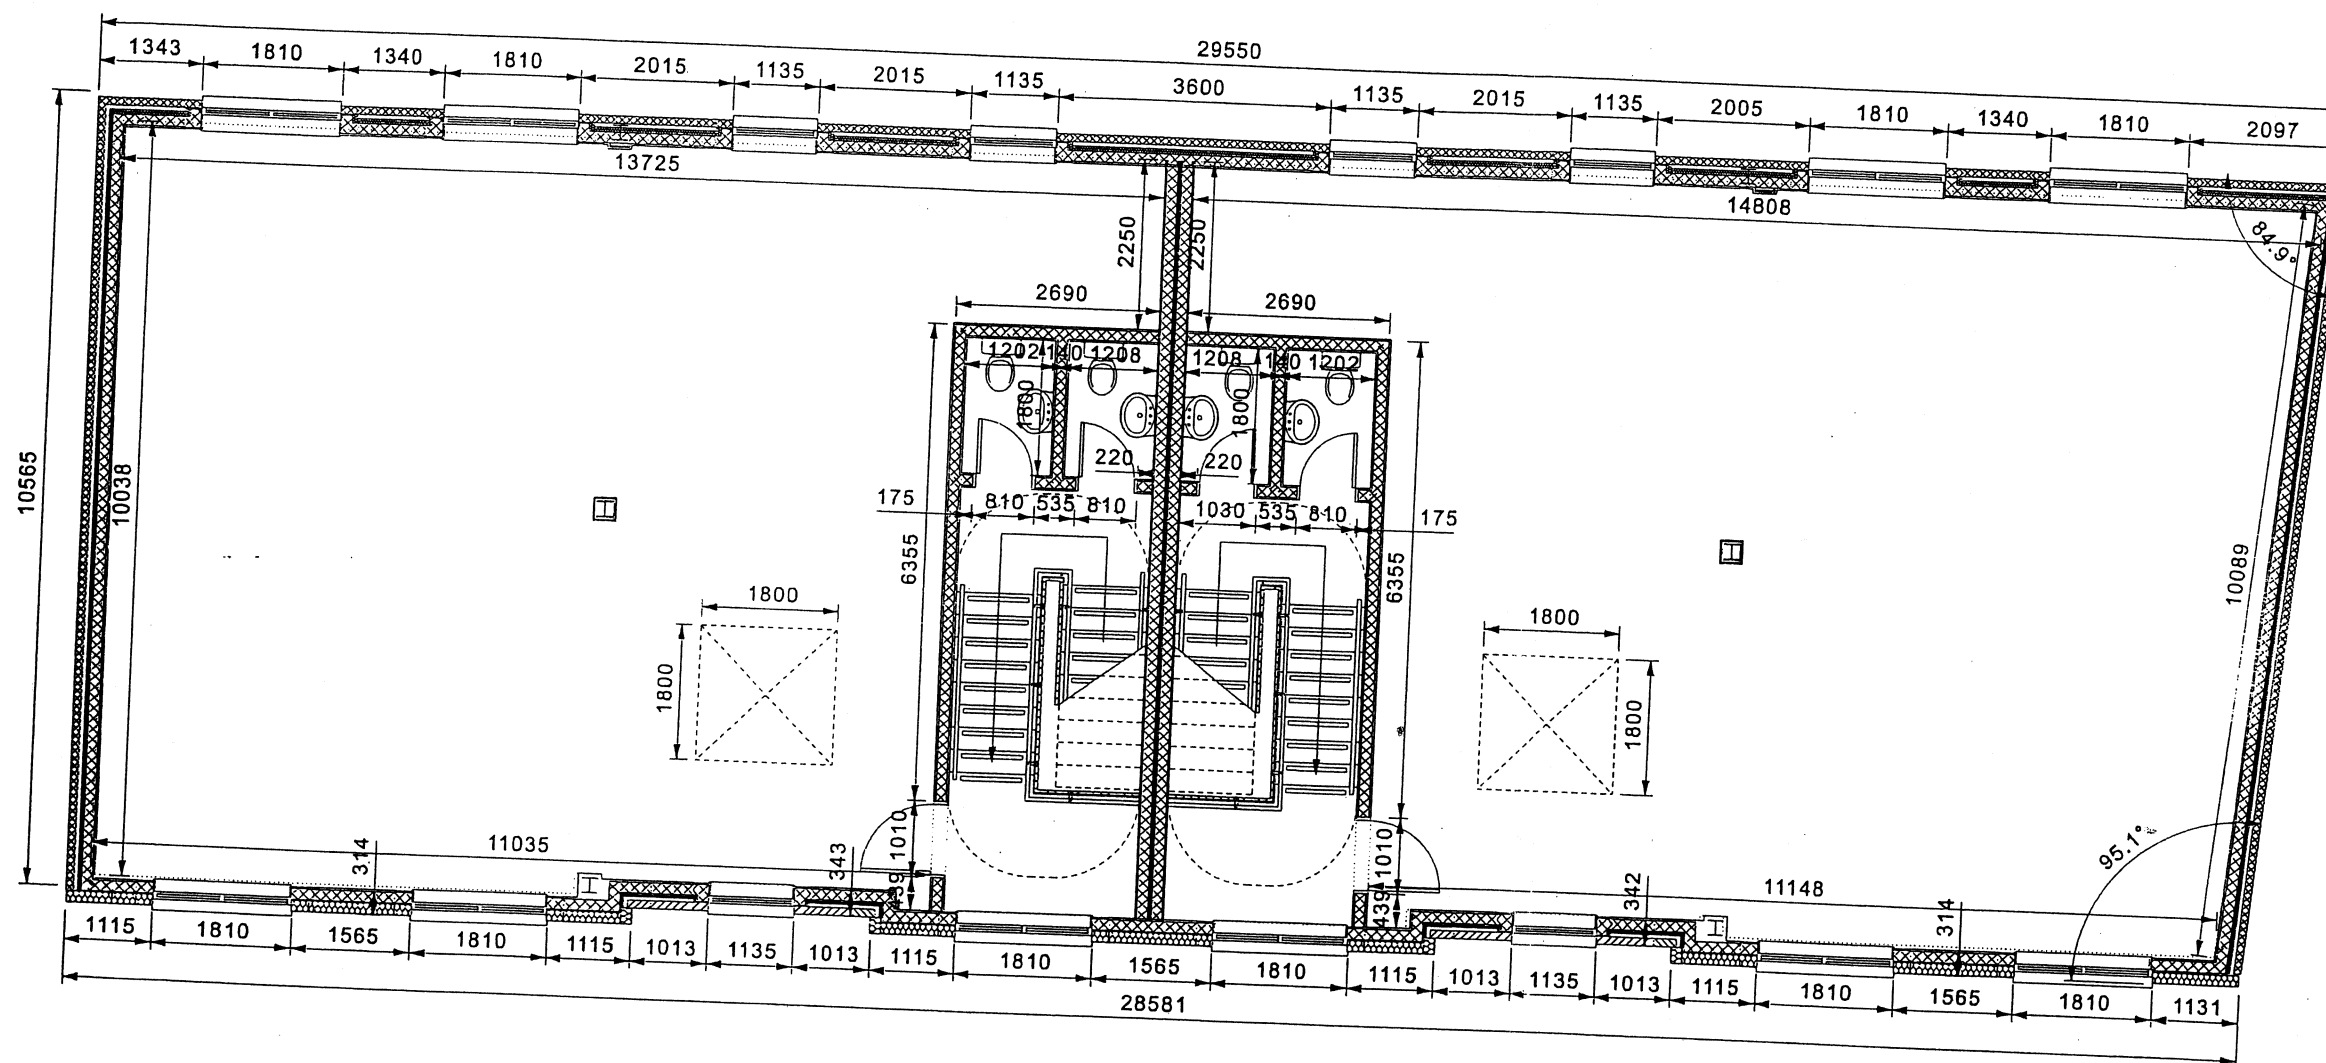

Rev	Drawn	Date	Comment
A	JSW	17.05.05	Block F revised
B	JSW	16.08.05	Structure, break out floor panel & dimensions added
C	JSW	22.08.05	External wall build up in rendered areas revised

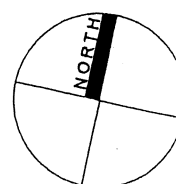

weedon partnership architects

Quadrant Court 47+48 Calthorpe Road Edgbaston Birmingham B15 1TH
T 0121 454 4171 F 0121 455 9152
architects@weedonpartnership.co.uk www.weedonpartnership.co.uk

GREYFRIARS ROAD NORWICH
FIRST FLOOR
GENERAL ARRANGEMENT BLOCK F
Drawn KG Date Sep'03 COMMENT
Checked *op* Scale 1:100 @ A3 15790 A1151-C