


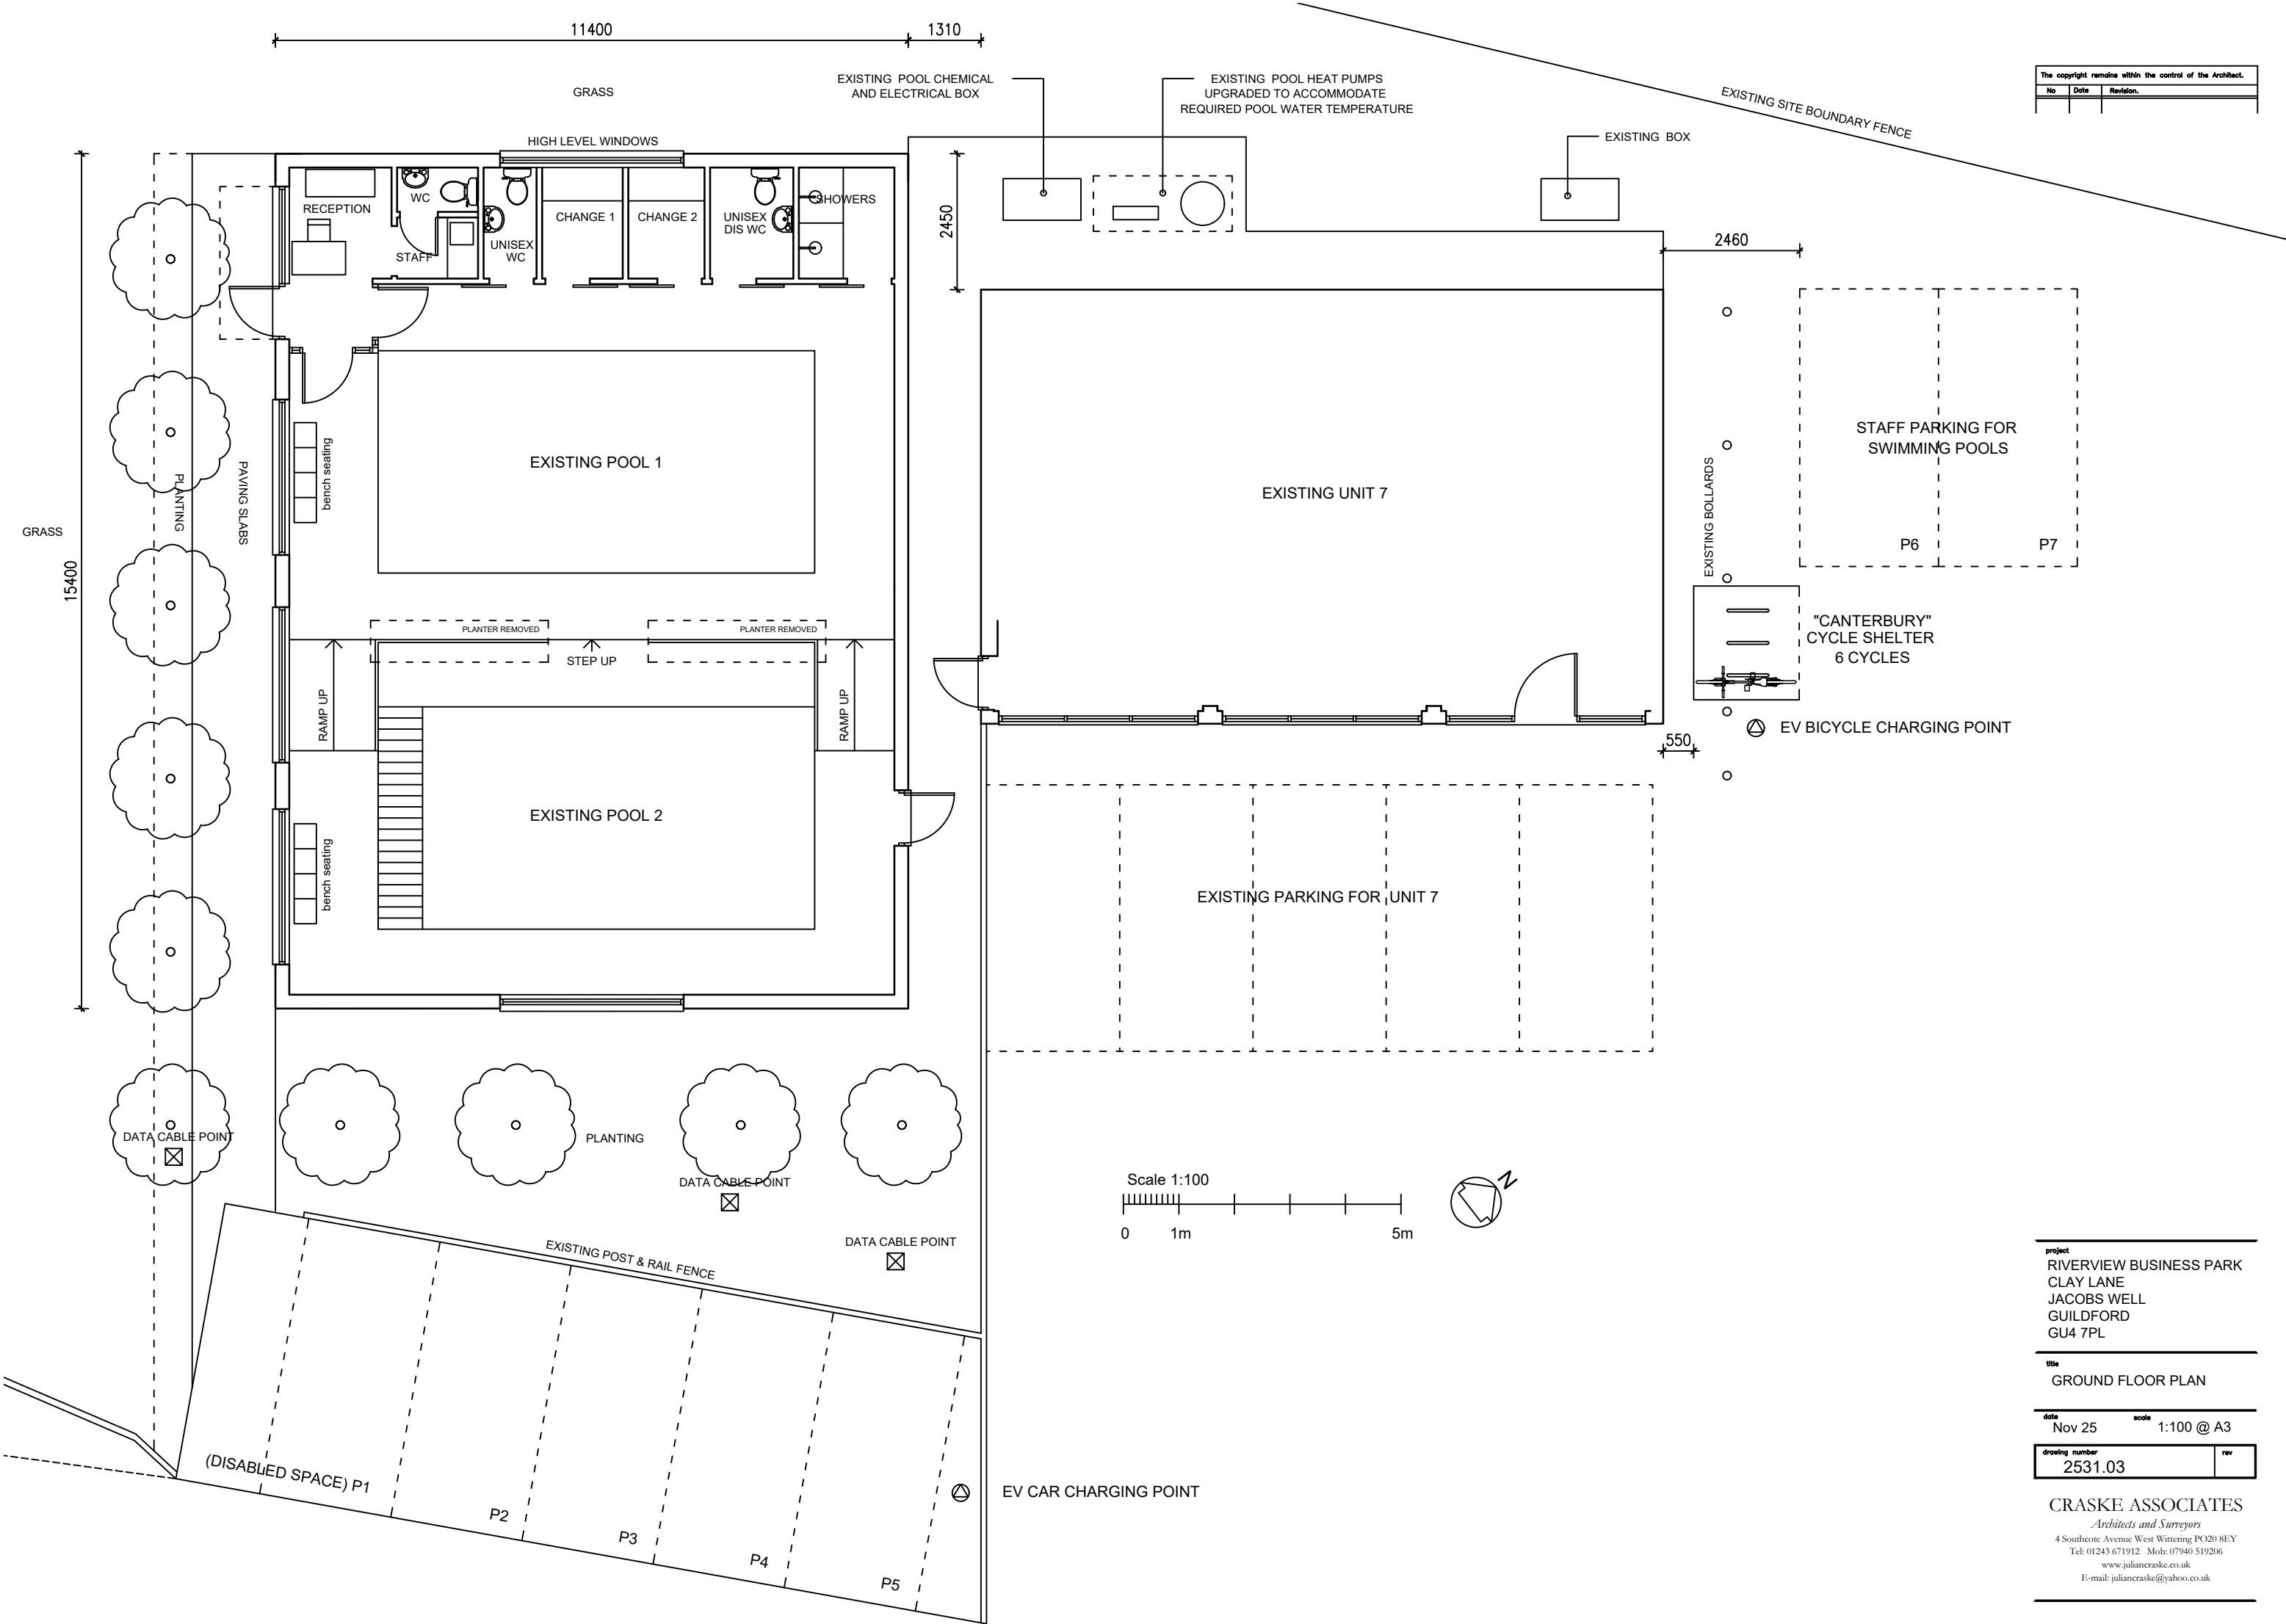

The copyright remains within the control of the Architect.		
No	Date	Revision

project
RIVERVIEW BUSINESS PARK
CLAY LANE
JACOBS WELL
GUILDFORD
GU4 7PL

title
GROUND FLOOR PLAN

date Nov 25 scale 1:100 @ A3

drawing number	rev
2531.03	

CRASKE ASSOCIATES
Architects and Surveyors
4 Southcote Avenue West Wittering PO20 8EY
Tel: 01243 671912 Mob: 07940 519206
www.juliancraske.co.uk
E-mail: juliancraske@yahoo.co.uk