

 

 

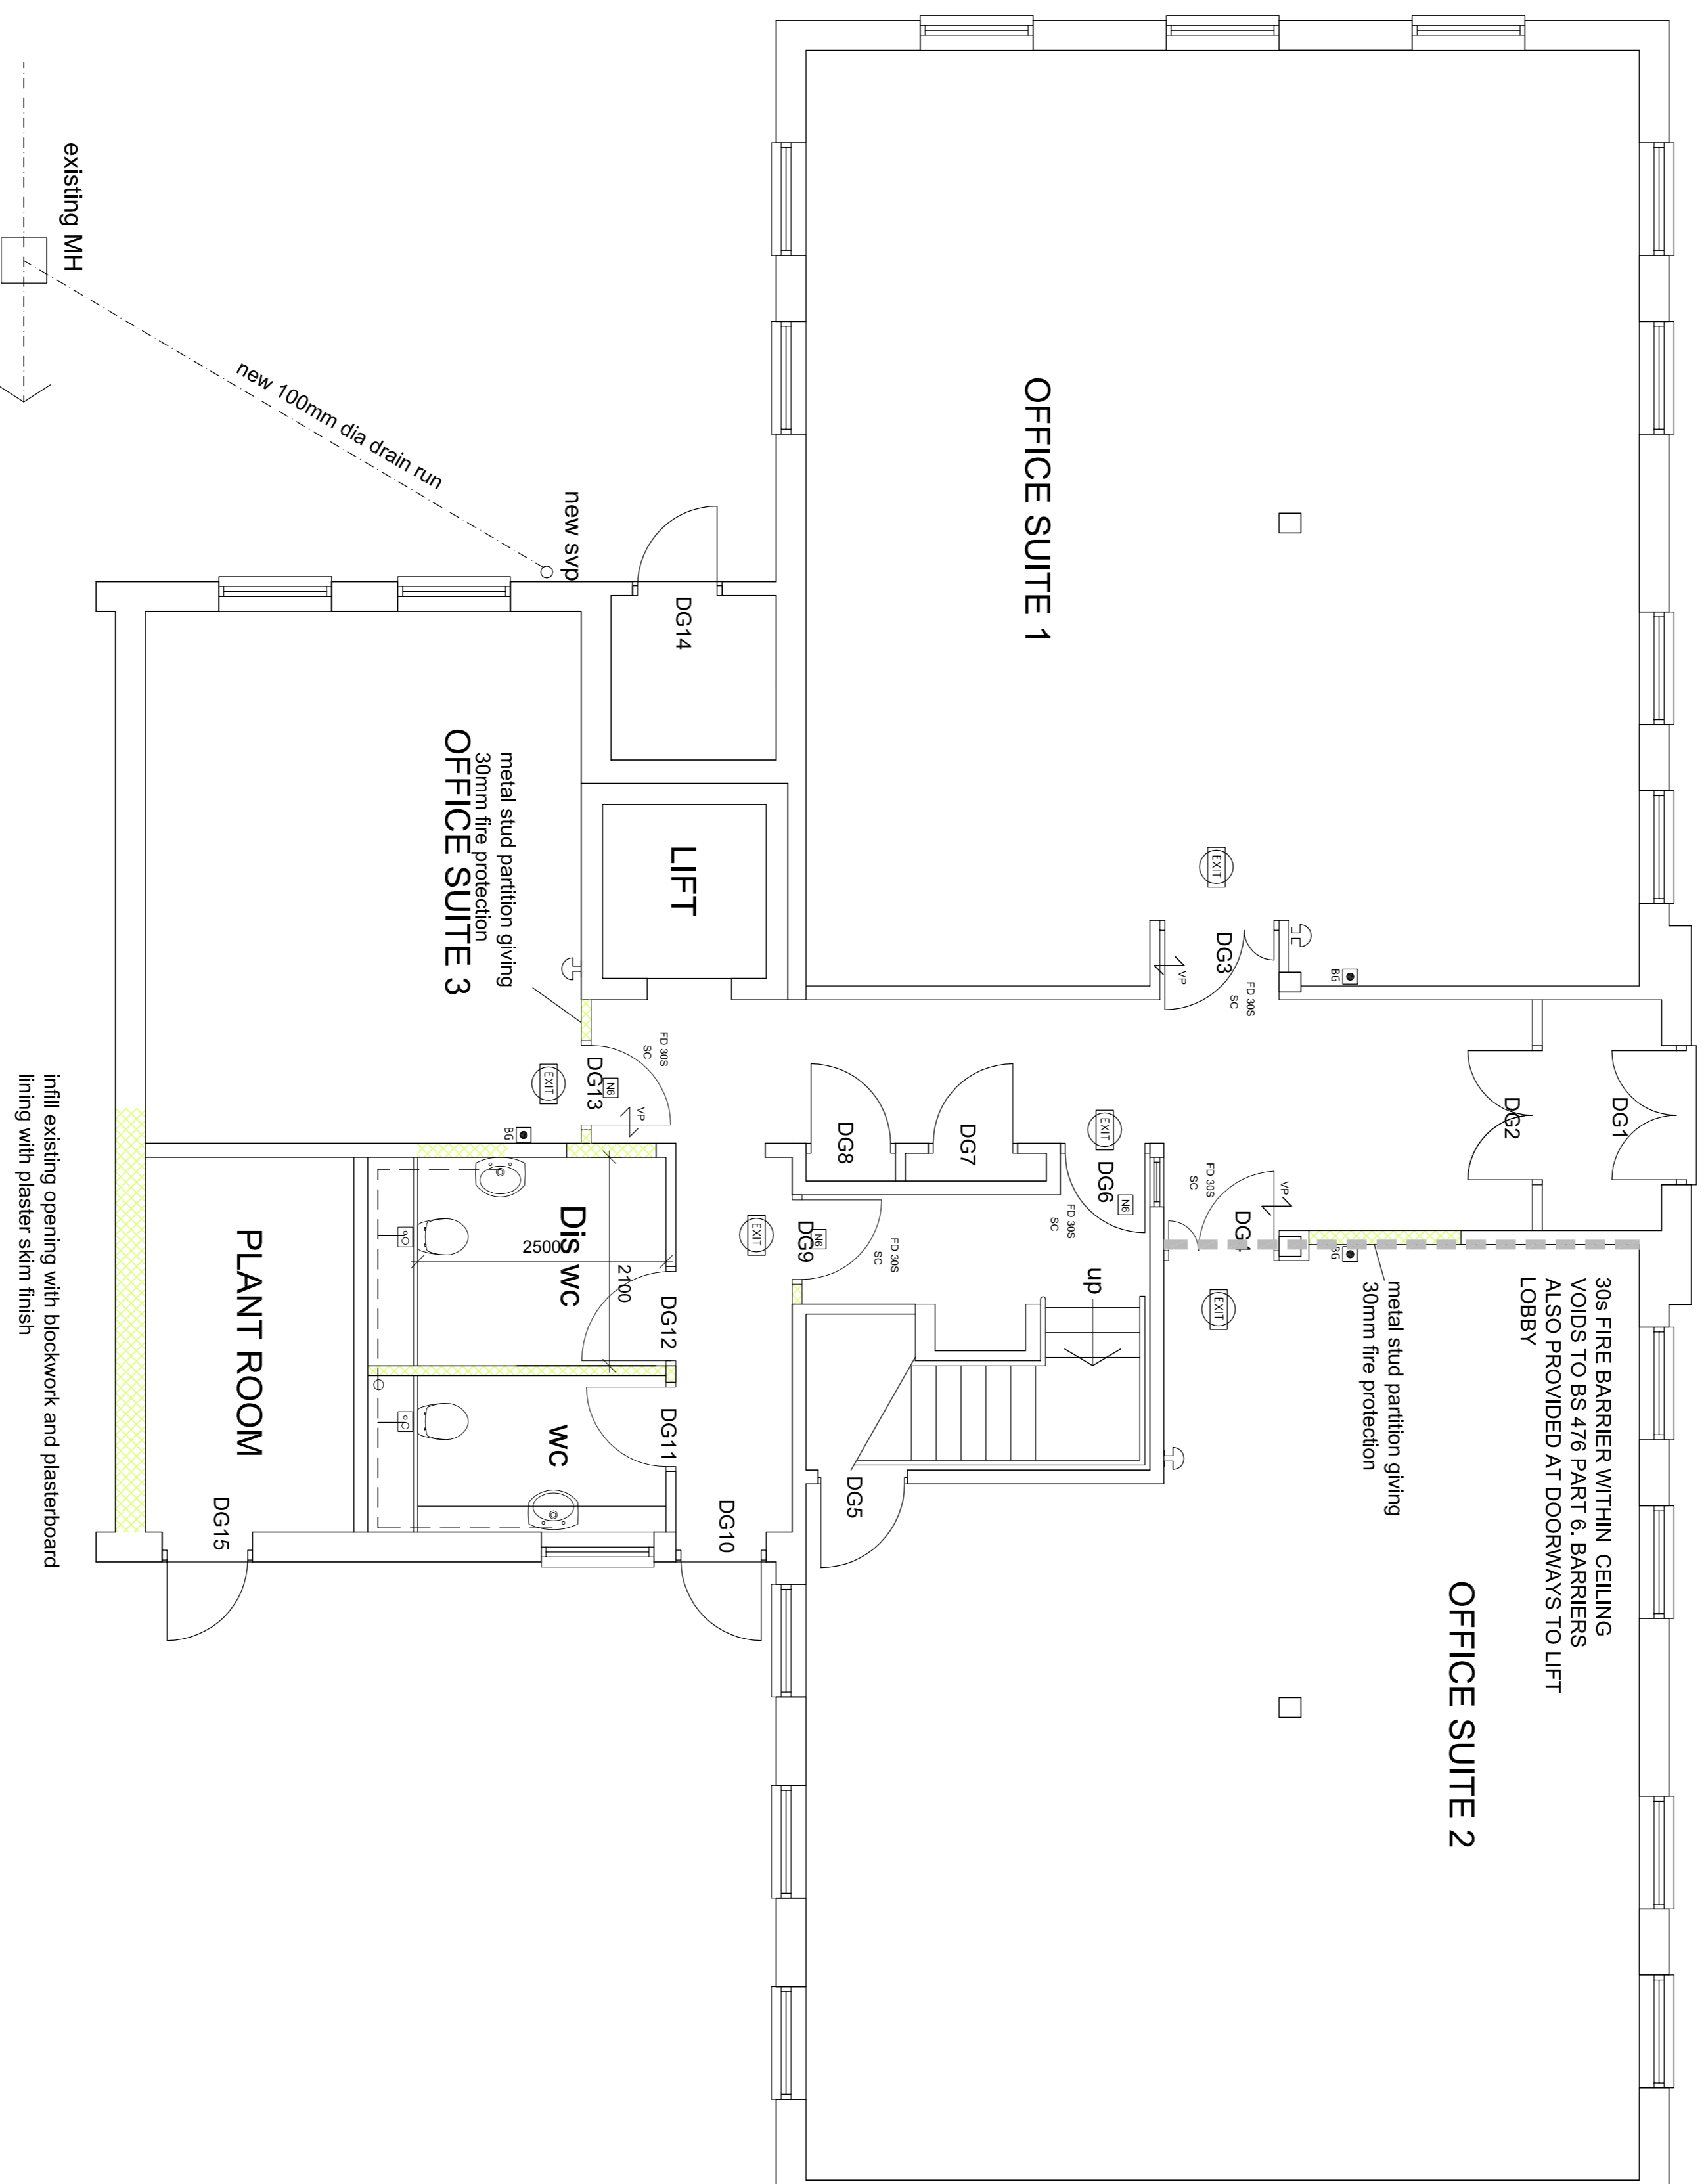


-  ILLUMINATED EMERGENCY EXIT SIGN TO BS 5266 PART 1 1988
-  VISION PANEL IN DOOR
-  HALF HOUR RATED FIRE DOOR WITH INTUMESCENT SEALS AND COLD SMOKE SEAL FITTED WITH SELF CLOSER
-  FIRE SOUNDER TO BS 5839
-  FIRE ALARM CALL POINT TO BS 5839
-  FIRE DOOR KEEP SHUT SIGN TO BS 5499 PART 1 1990



# GROUND FLOOR PLAN

Proposed  
**GERARADS CROSS**  
**EUROPA HOUSE**


 
 


 
Drawn  
**PROPOSED GROUND FLOOR PLAN**  
**BUILDING CONTROL LAYOUT**

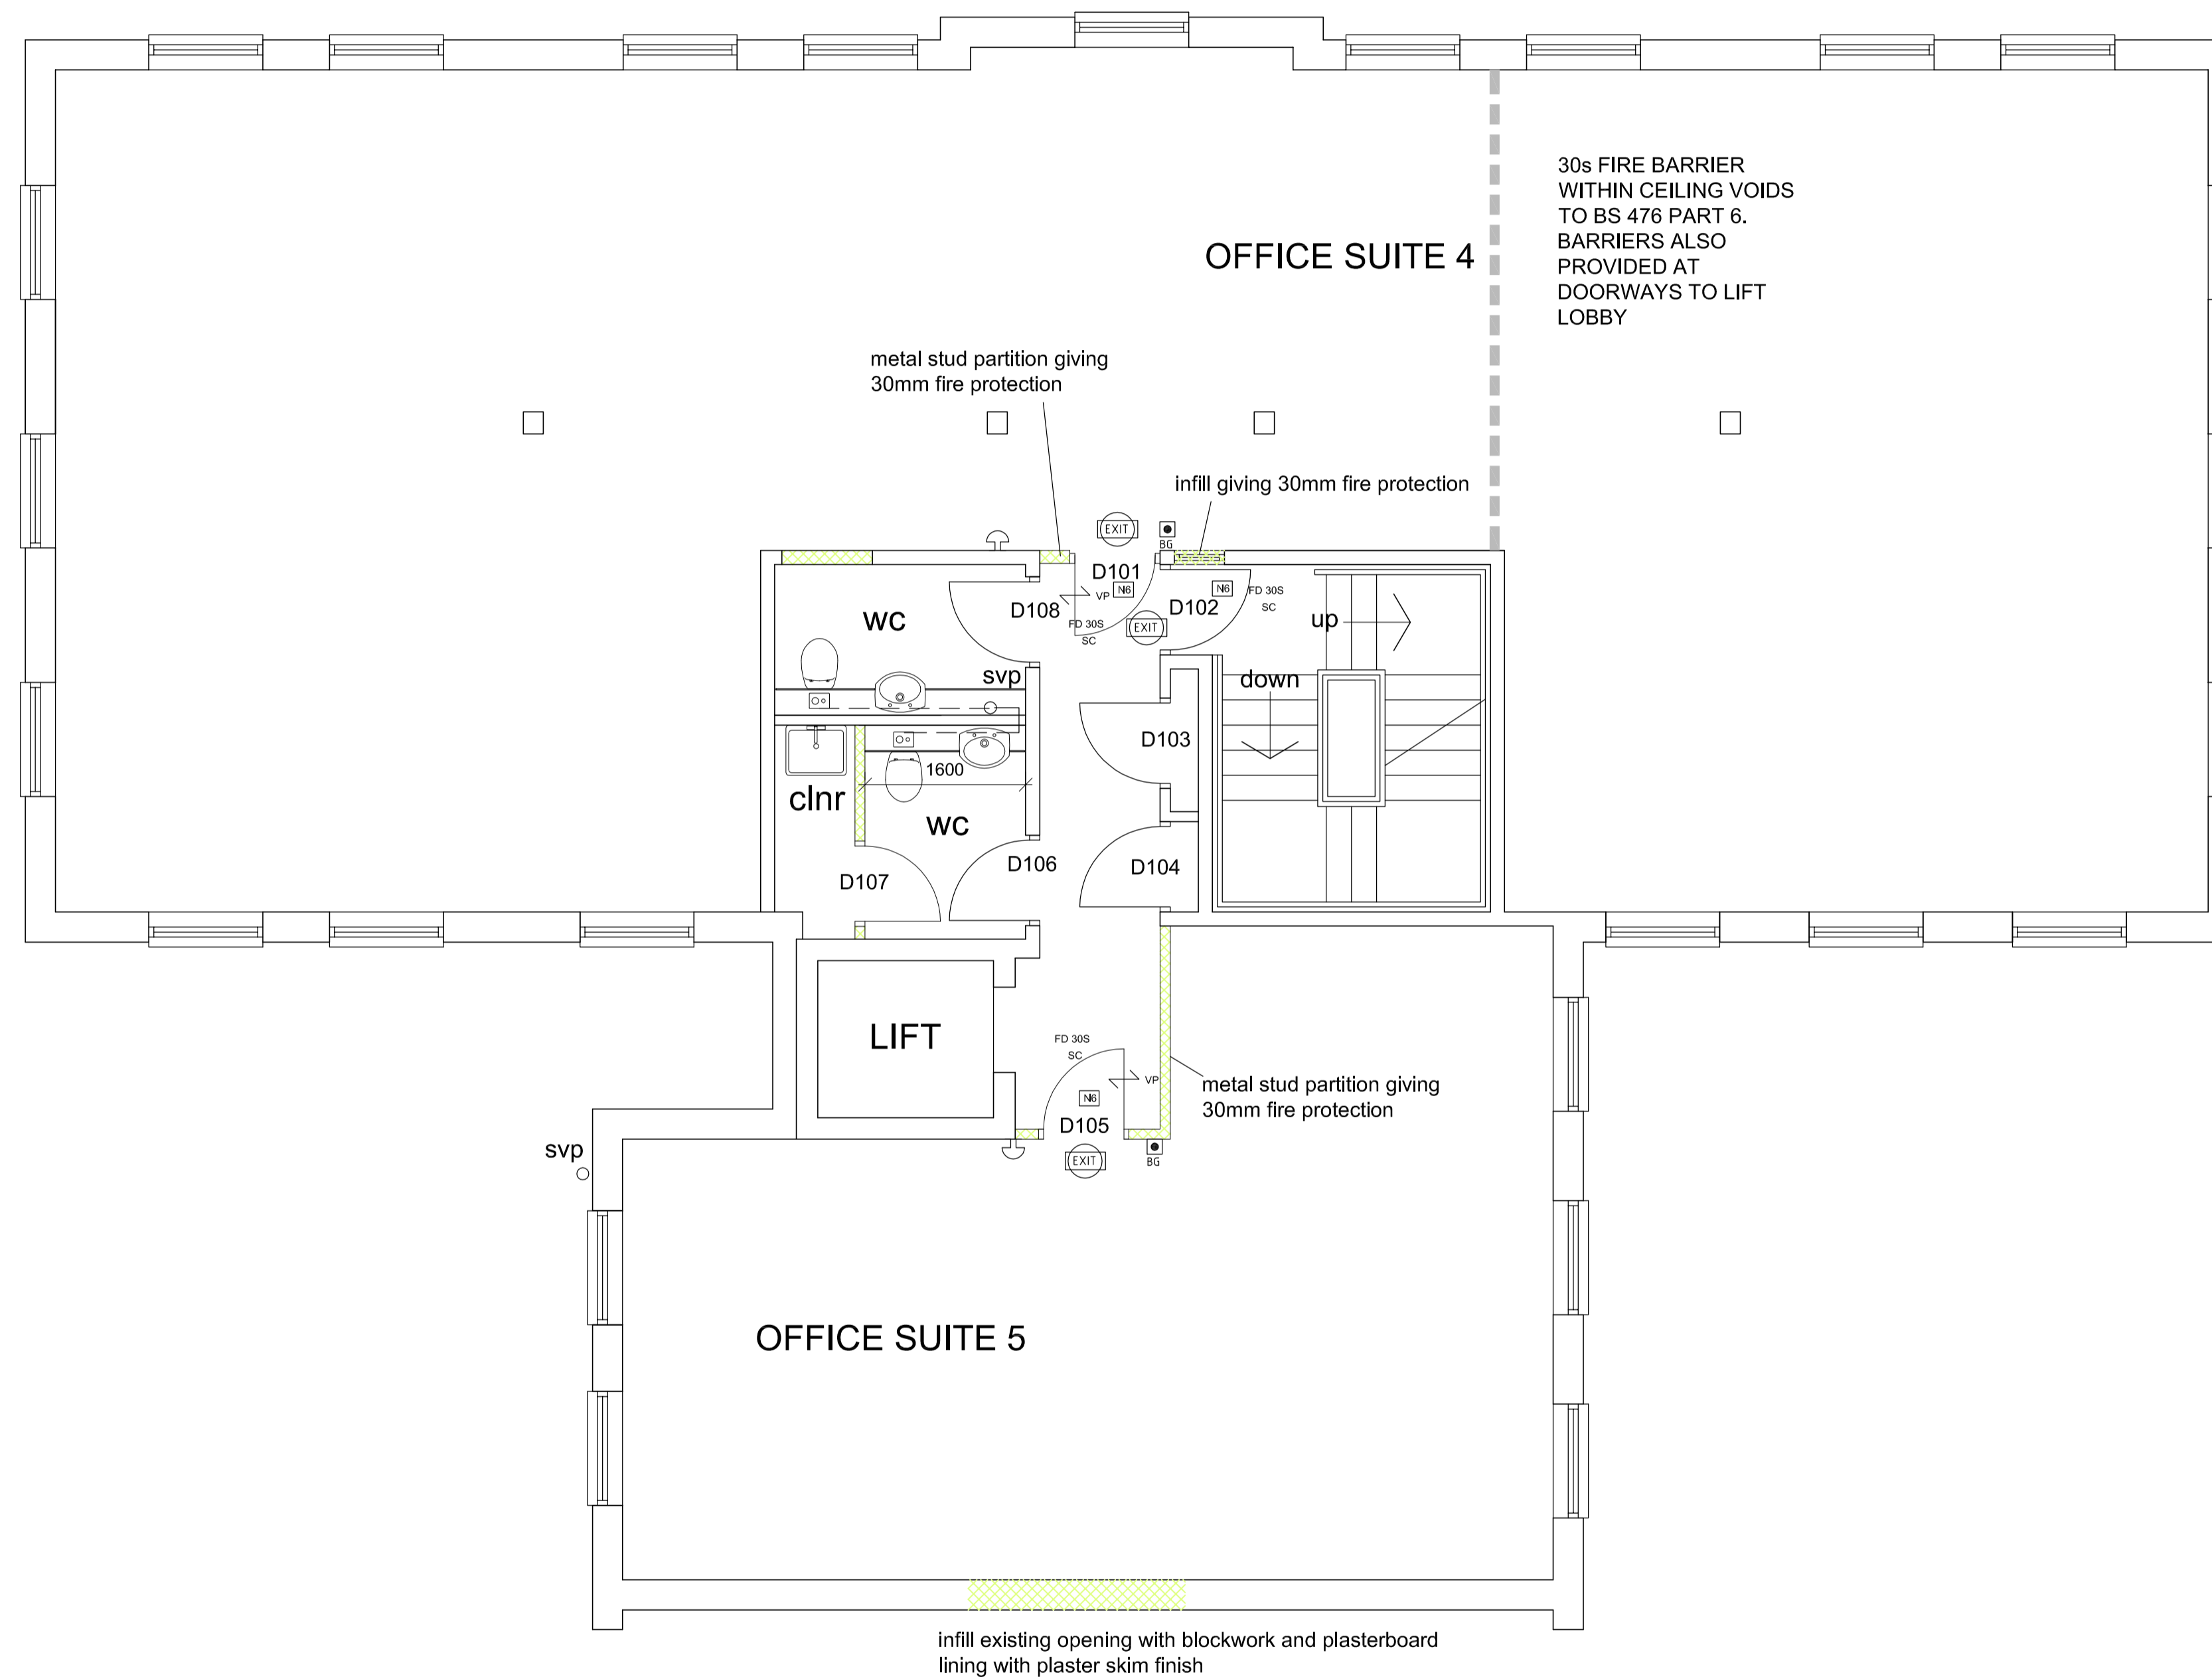
## WELLS SENIOR

CHARTERED BUILDING SURVEYORS AND PROJECT MANAGERS

Quarry House,  
 Quarry Terrace,  
 Leamington Spa,  
 Warwickshire, CV32 2PE  
 01926 430377  
 01926 430378 f  
 01789 50004 m  
 gwells@wells-senior.co.uk

DNB NO. 101  
 DND Ref.  
 DATE JAN 2011  
 SCALE 1:50 A1  
 DRAWN IRW

-  ILLUMINATED EMERGENCY EXIT SIGN TO BS 5266 PART 1 1988
-  VISION PANEL IN DOOR
-  HALF HOUR RATED FIRE DOOR WITH INTUMESCENT SEALS AND COLD SMOKE SEAL FITTED WITH SELF CLOSER
-  FIRE SOUNDER TO BS 5839
-  FIRE ALARM CALL POINT TO BS 5839
-  FIRE DOOR KEEP SHUT SIGN TO BS 5499 PART 1 1990



Rev | REVISION | DATE

Client:

Project:  
**GERRARDS CROSS  
 EUROPA HOUSE**

Drawing:  
**PROPOSED FIRST FLOOR PLAN  
 BUILDING CONTROL LAYOUT**



 



**WELLS SENIOR**  
 CHARTERED BUILDING SURVEYORS AND PROJECT MANAGERS

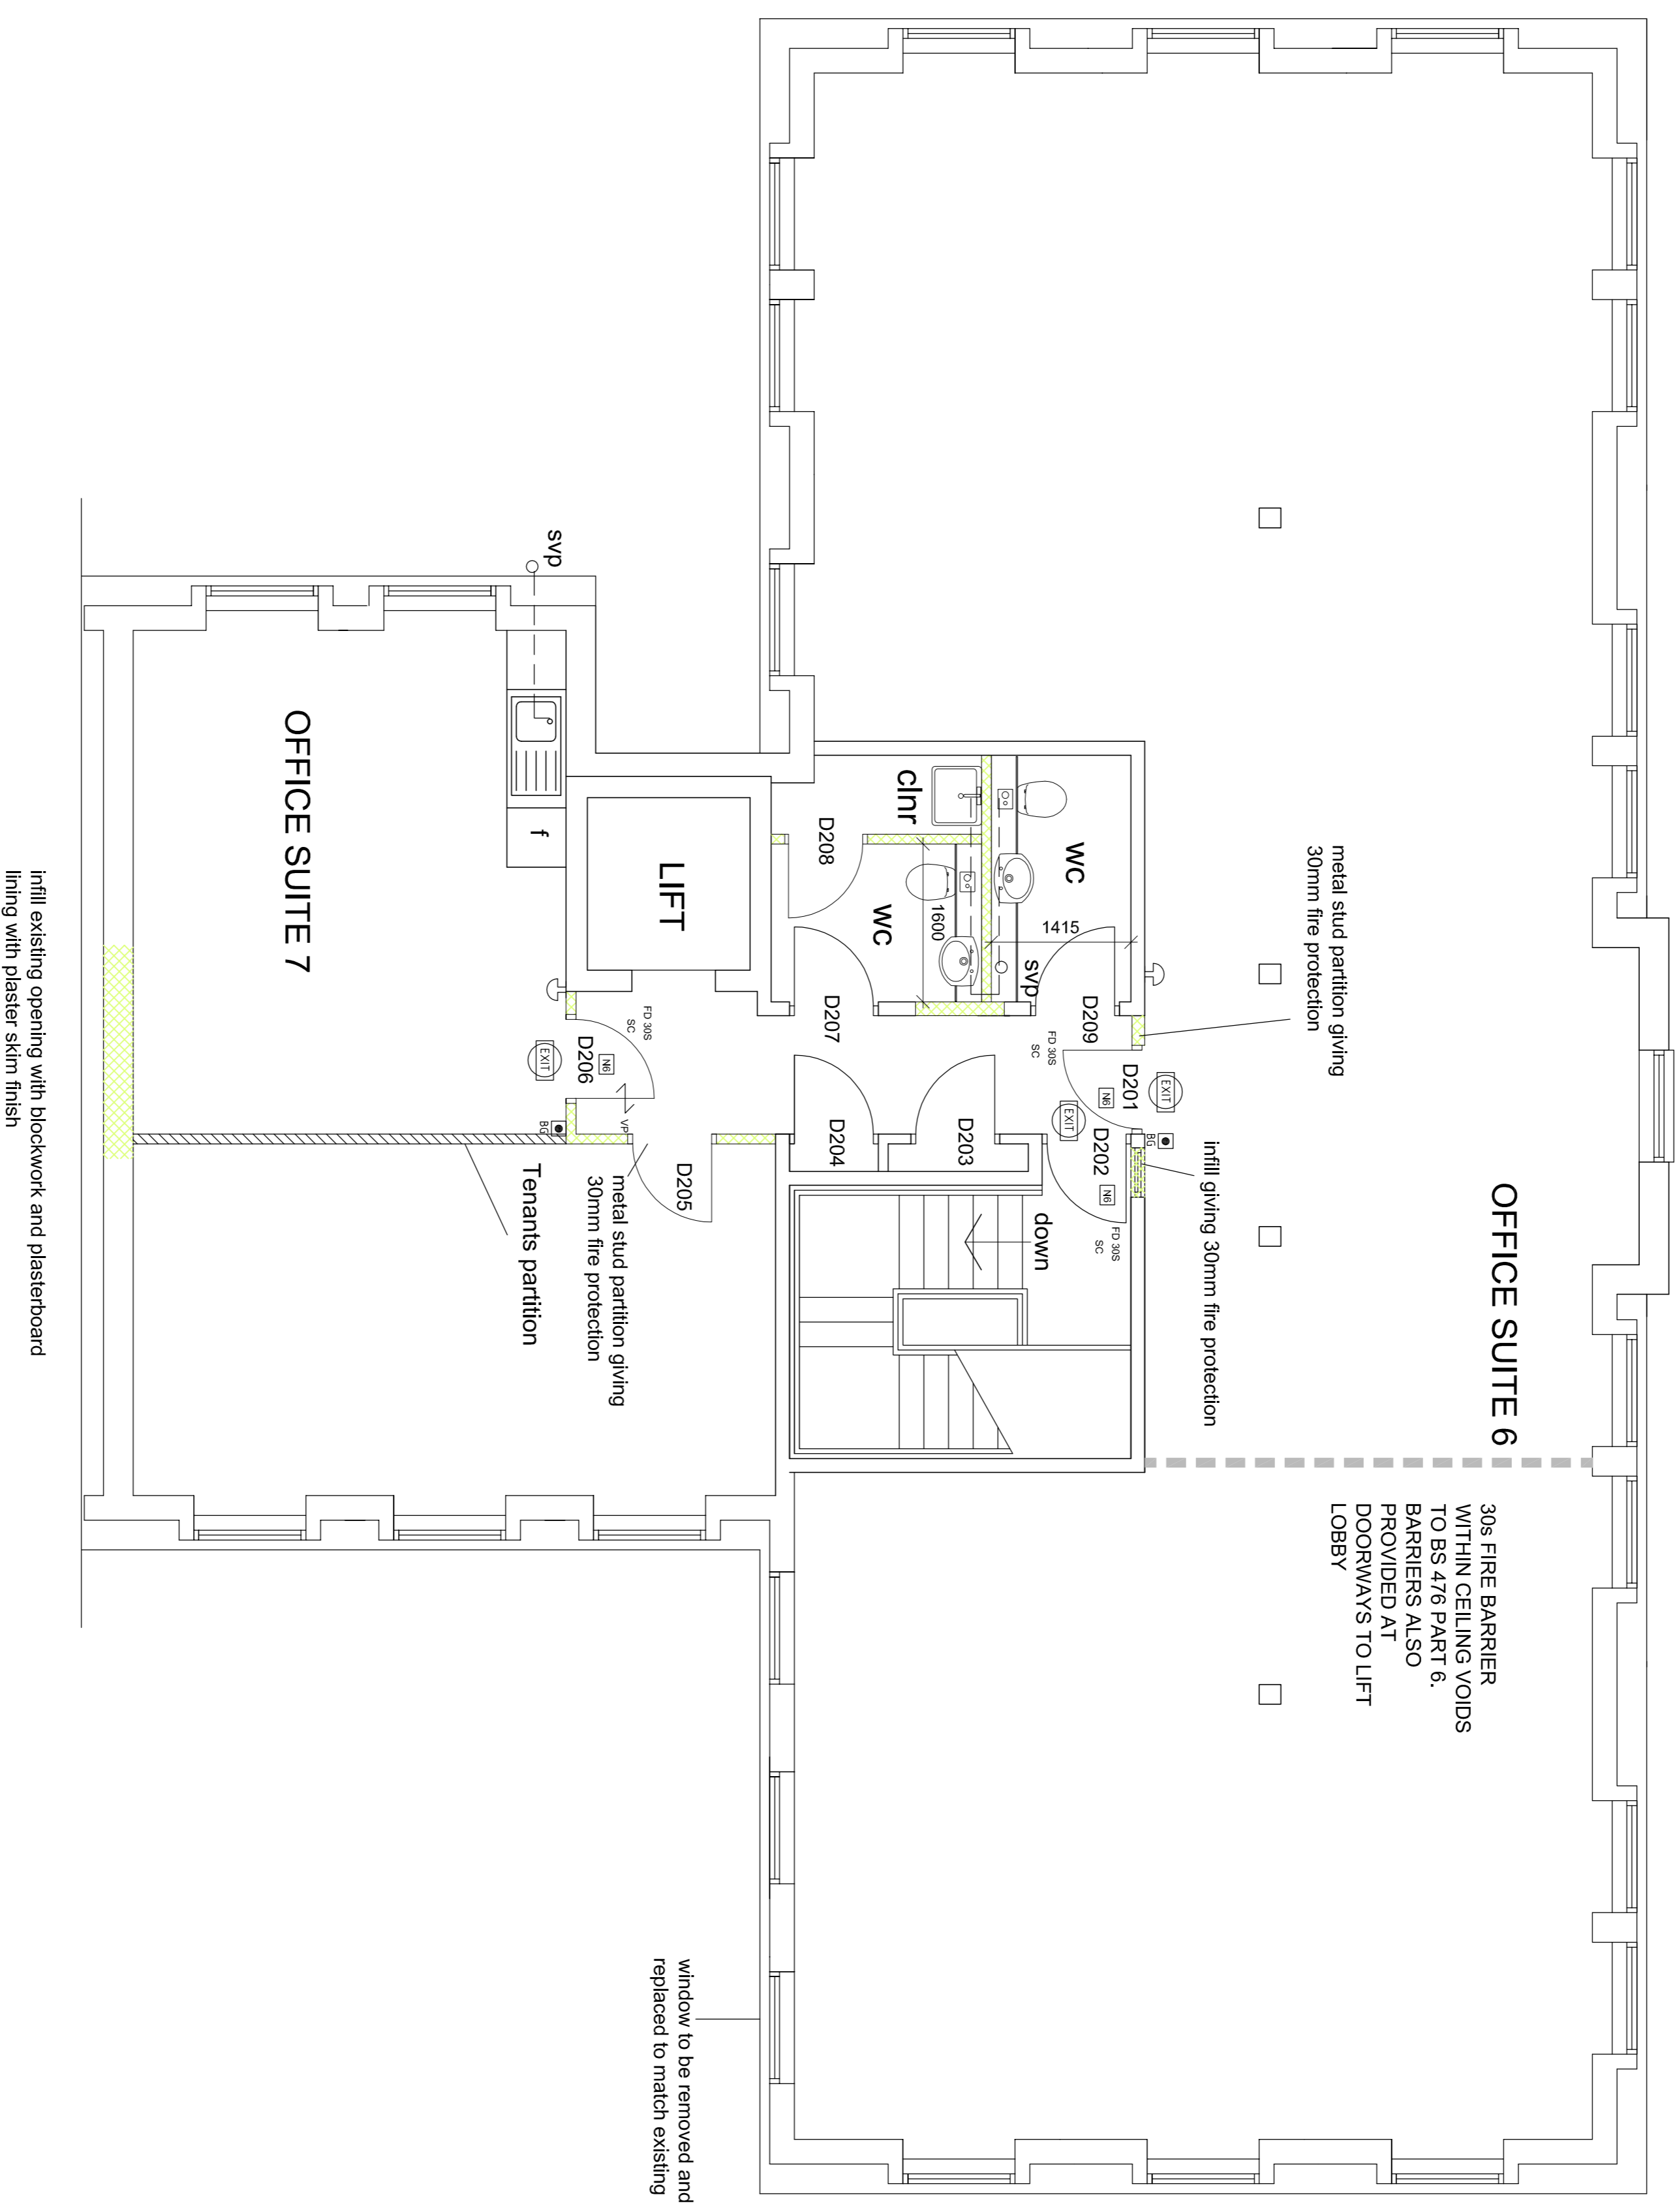
Gunnery House,  
 Gunnery Terrace,  
 Leamington Spa,  
 Warwickshire, CV32 5PE  
 01926 430577 t  
 01926 430578 f  
 07769 900804 m  
 gwells@wellsenior.co.uk e

DWG. NO. | CAD Ref.

102  
 SCALE 1:50 A1 | DATE JAN 2011 | DRAWN IRW

**FIRST FLOOR PLAN**

-  ILLUMINATED EMERGENCY EXIT SIGN TO BS 5266 PART 1 1988
-  VISION PANEL IN DOOR
-  HALF HOUR RATED FIRE DOOR WITH INTUMESCENT SEALS AND COLD SMOKE SEAL FITTED WITH SELF CLOSER
-  FIRE SOUNDER TO BS 5839
-  FIRE ALARM CALL POINT TO BS 5839
-  FIRE DOOR KEEP SHUT SIGN TO BS 5499 PART 1 1990



# SECOND FLOOR PLAN

Project  
**GERRARDS CROSS**  
**EUROPA HOUSE**

Building  
**PROPOSED SECOND FLOOR PLAN**  
**BUILDING CONTROL LAYOUT**

**WELLS SENIOR**  
 CHARTERED BUILDING SURVEYORS AND PROJECT MANAGERS

01926 430777  
 Gurney House,  
 Gurney Terrace,  
 Lutteringham Spk,  
 Nottingham, CV12 2PE

01926 430778  
 01753 50004  
 gsm@wellsenior.co.uk

DNL NO.      OAD NO.

103

SCALE 1:50 A1      DATE JAN 2011      DRAWN IRW