


Basement Floor Plan



Ground Floor Plan

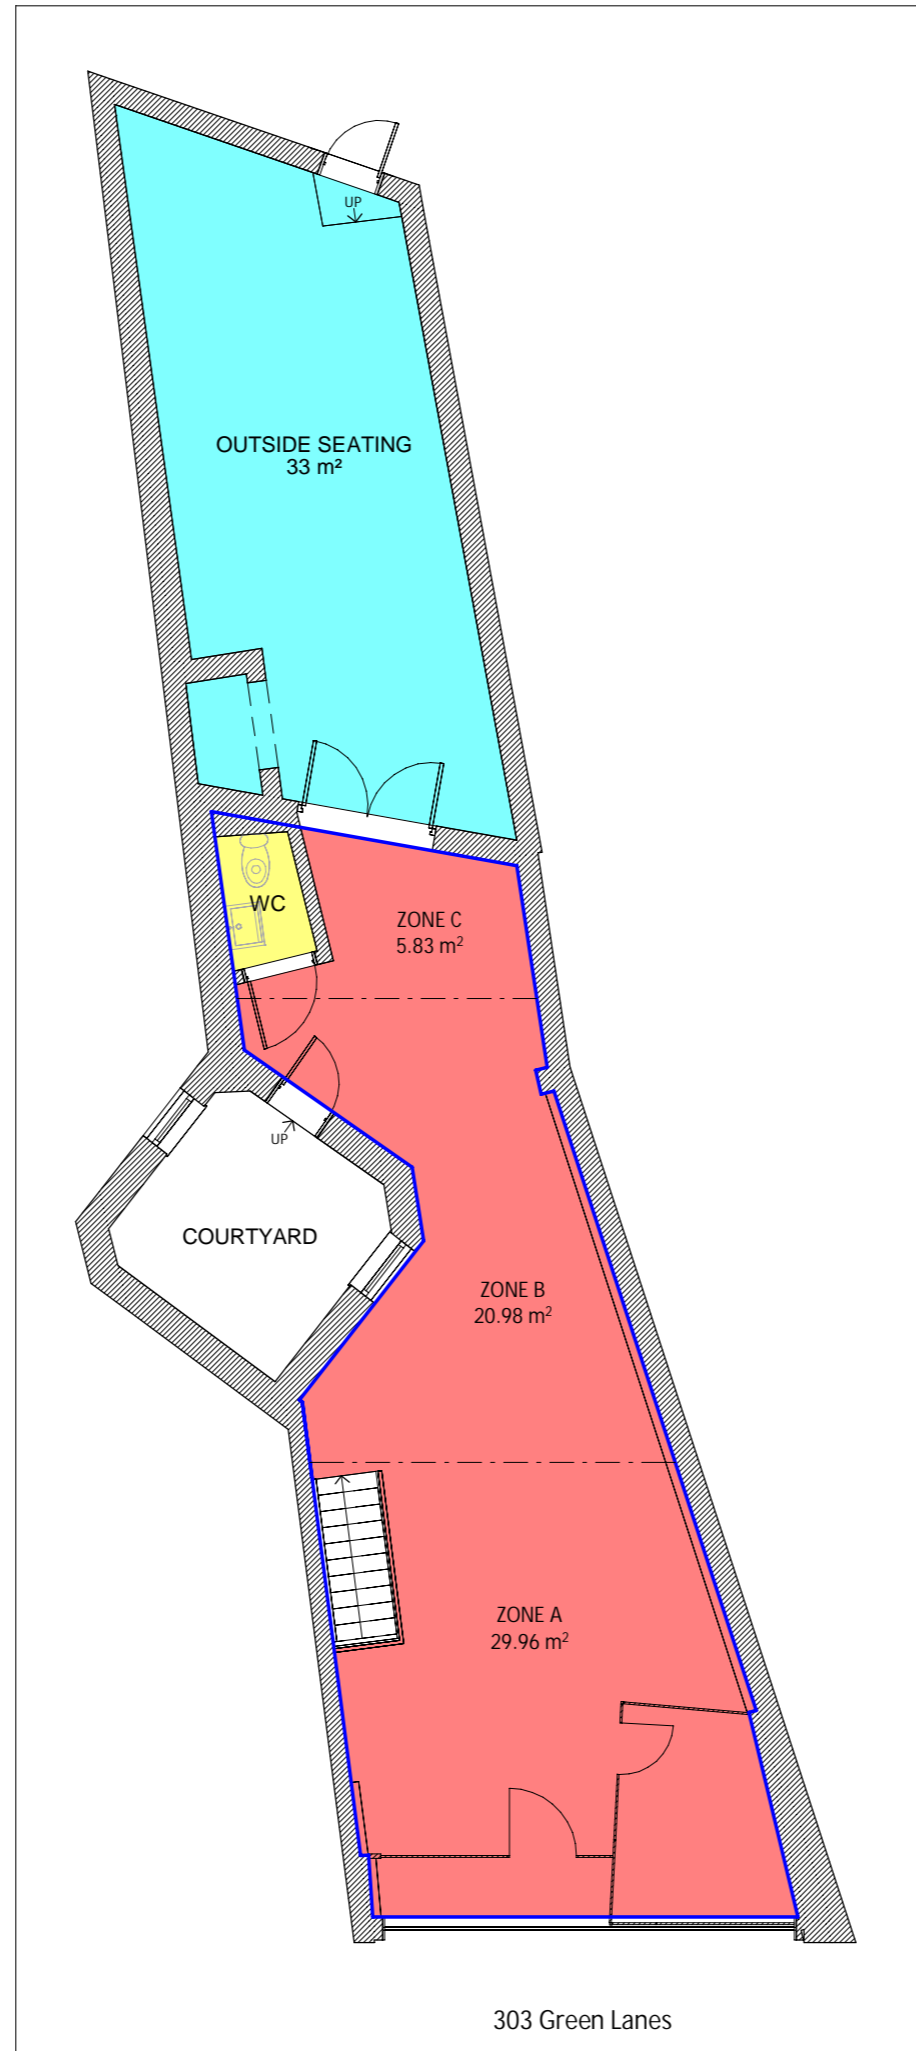

LOCATION PLAN
SCALE: 1:1250

GIA (Excludes outside area)


Floor	Gross Internal Area (GIA)
Basement	33.98 m ²
Ground Floor	61.28 m ²
TOTAL	127.56 m²

NIA

Floor	Net Internal Area (NIA)
Basement	32.17 m ²
GF - Retail	56.76 m ²
TOTAL	88.93 m²
GF - Outside Seating	32.51 m ²
W.C	1.78 m ²

Model Legends:

	Wall
Detail Legend	
	Gross Internal Area (GIA)

 

Note:
The drawings and written material herein constitute original work of EPC Assure LTD are subject to copyright and may not be distributed, published or used in any way without the express written consent of the EPC Assure LTD

PROJECT TYPE:
Measured Survey Plan


CLIENT
XXX

PROJECT NAME
303 Green Lanes London N13 4XS

Revision

Rev	Description	Date
A	Measured Survey Plan	18.05.2026

ANGLE

 

DRAWING TITLE
Measured Survey Plan

SCALE
1:100 @ A3

DRAWN
BP

DATE
May 2026

APPROVED
ZBM

DRAWING NO.
BP14 - 1100

REVISION
A