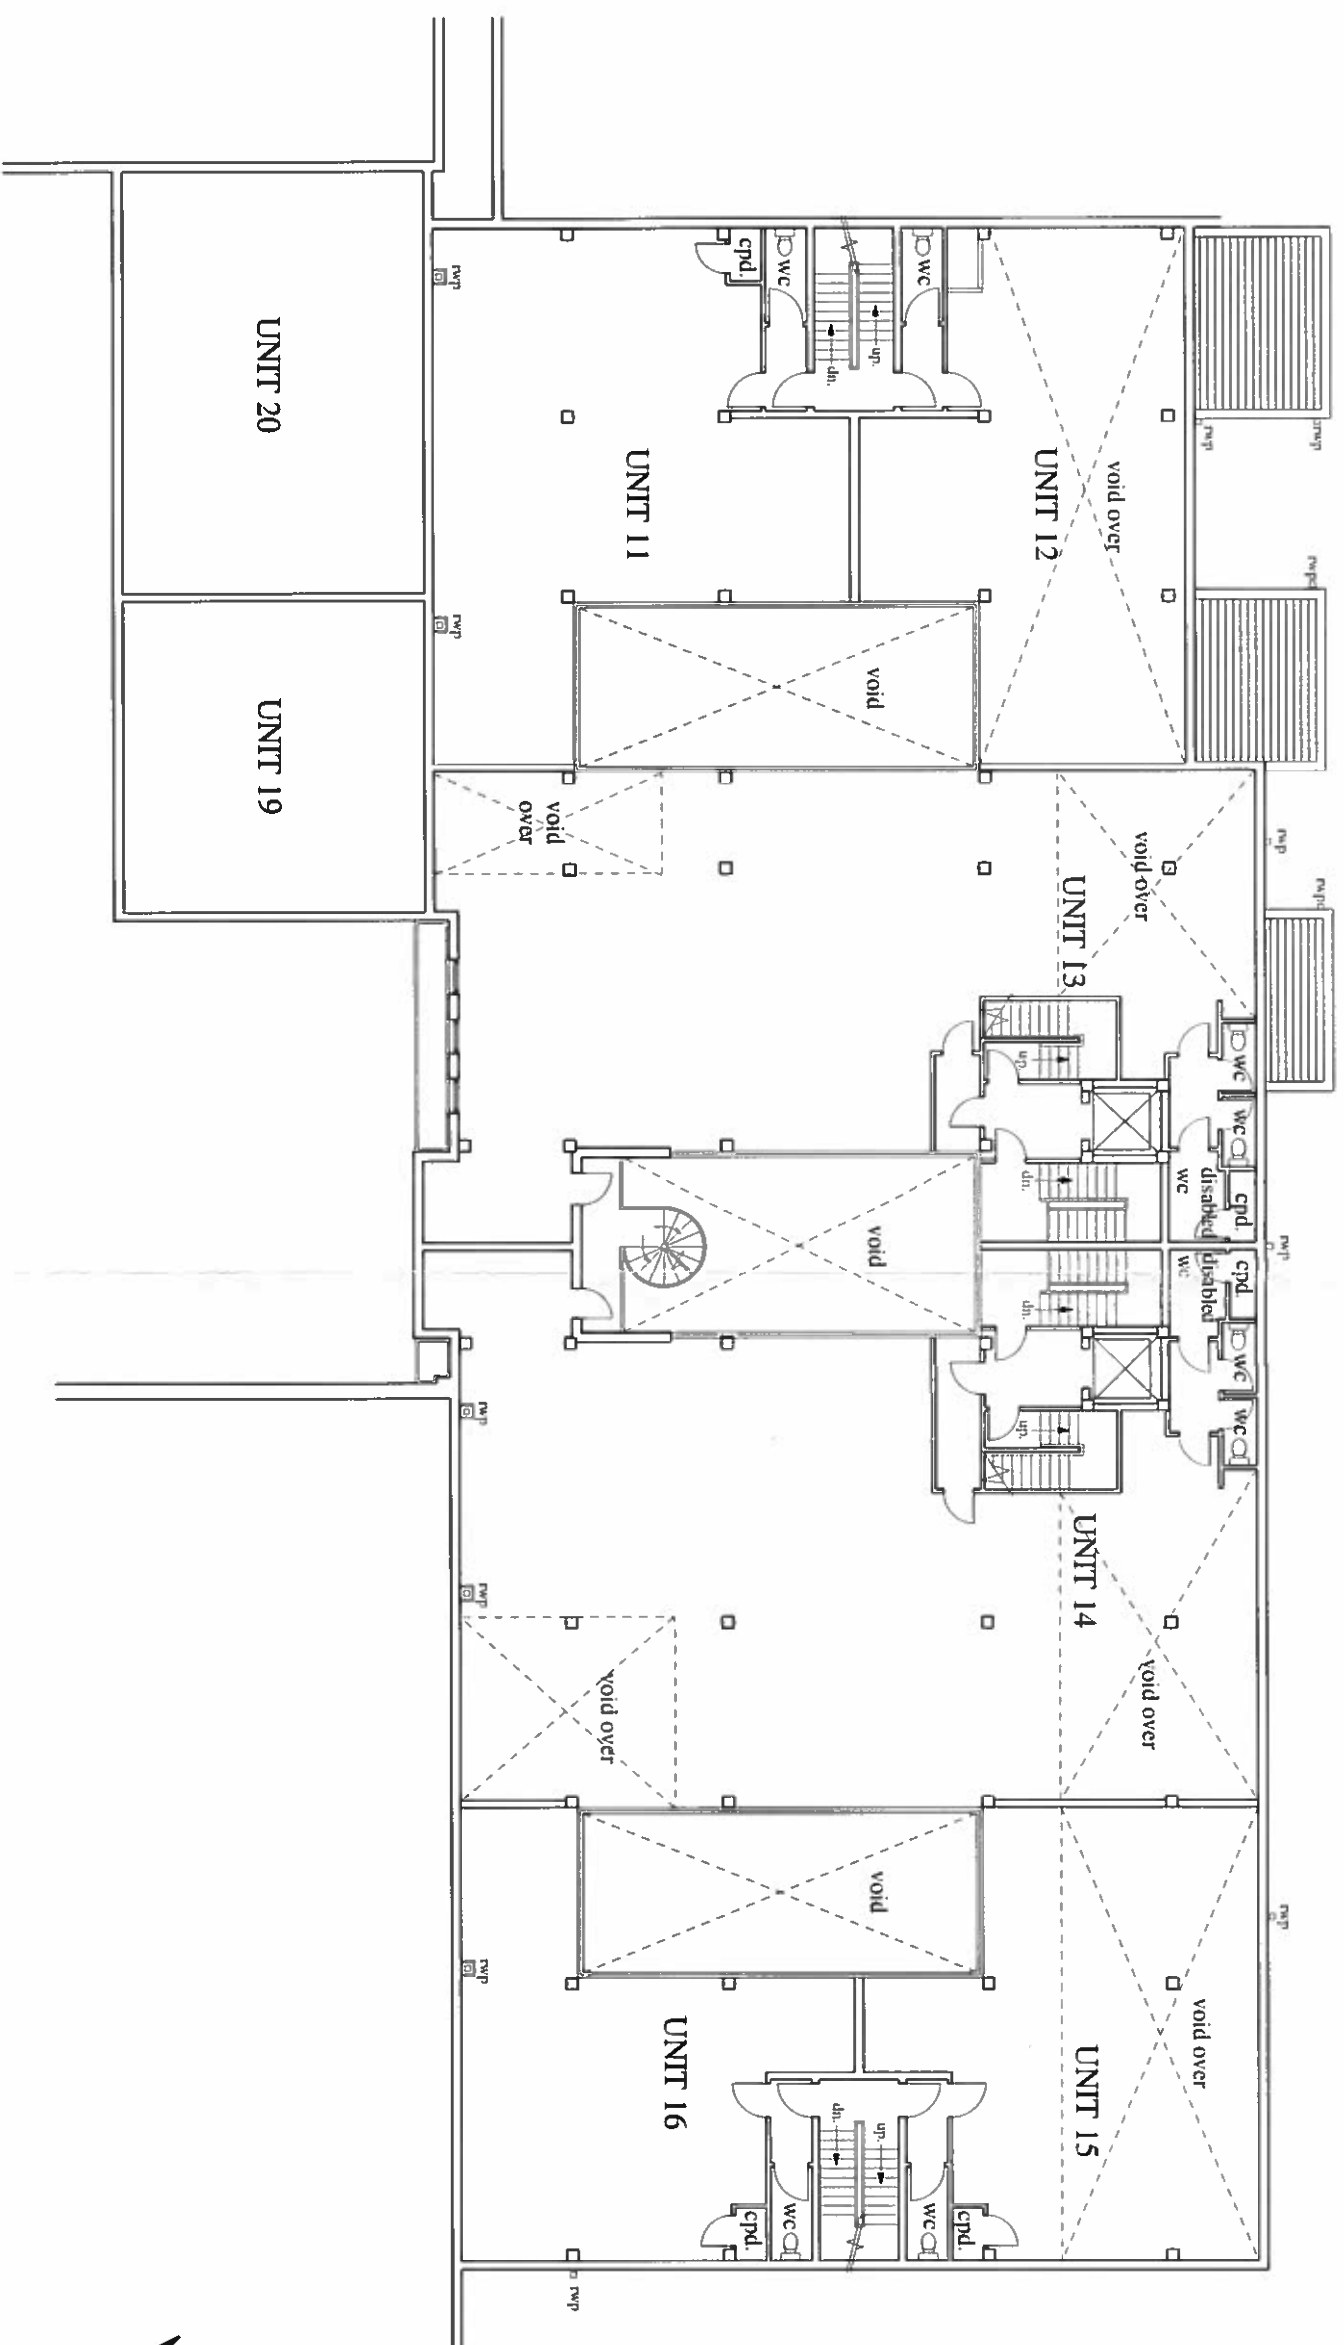


PROJECT		DATE
BERGHEM MEWS		March 2005
158a Blythe Road, W14		SCALE
		1:200
DRAWING TITLE		DRAWING NO.
FIRST FLOOR PLAN		2503/01
		REVISION