



second floor plan

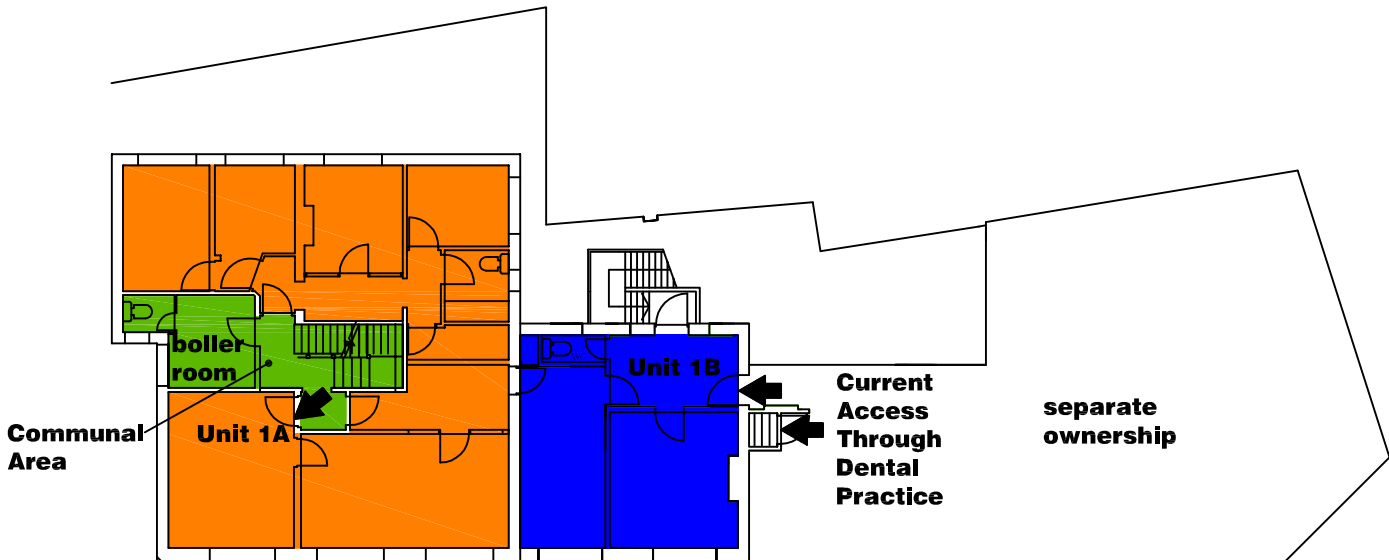

first floor plan

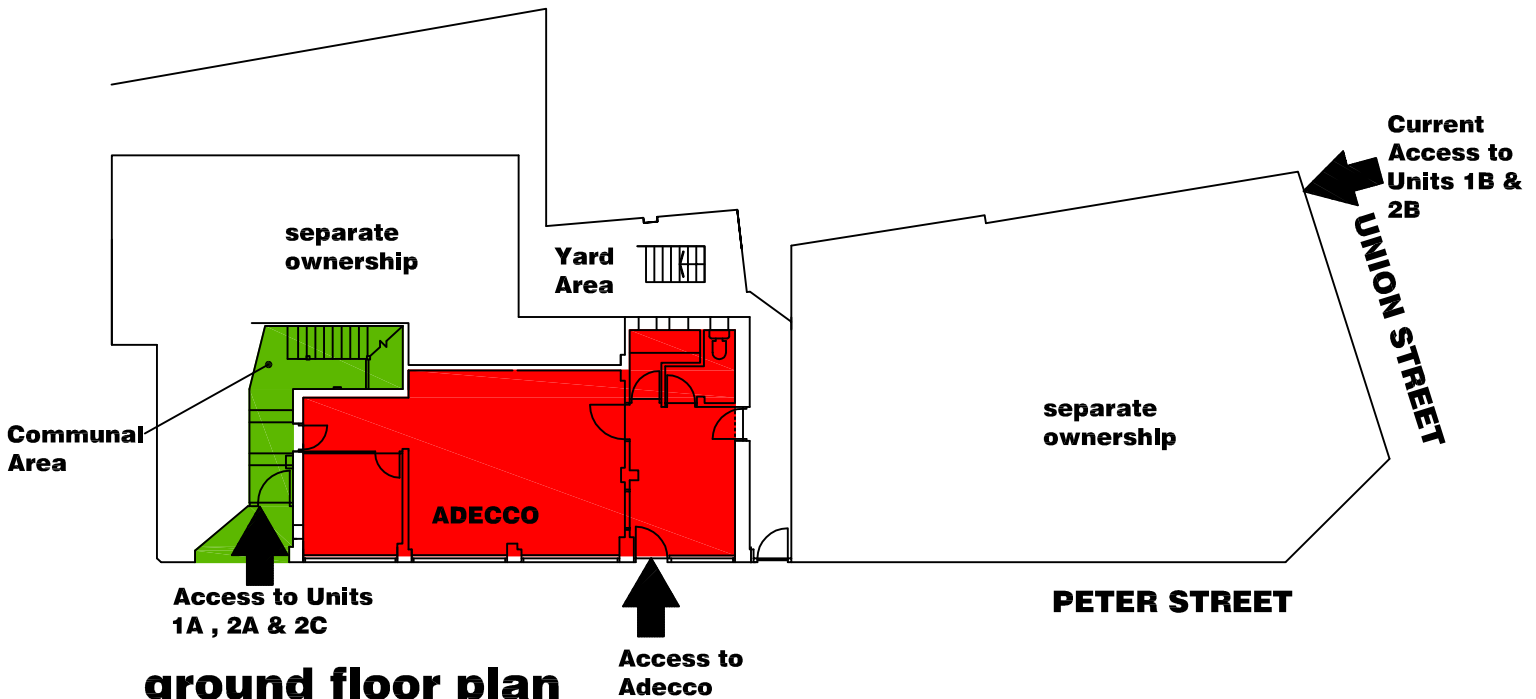

ground floor plan



Plan Properties (Yeovil) Ltd
 Broadway House, Peter St, Yeovil BA20 1PN
 General Floor Plans - Lettable Units
4000/37
 scale 1:200 @ A4