





North facing front elevation

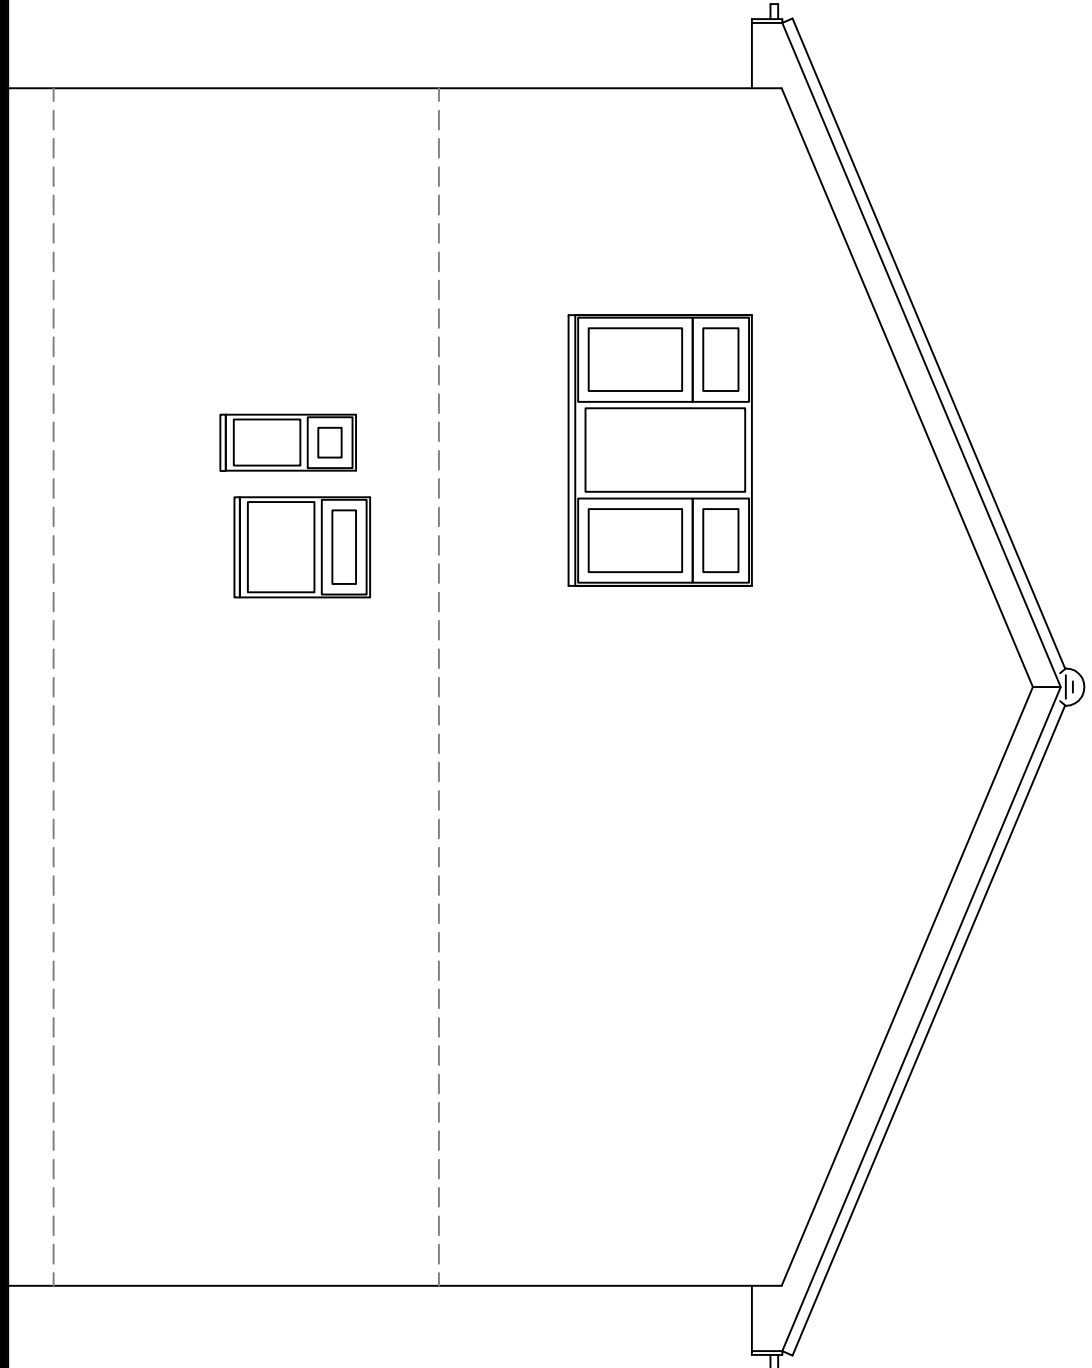


West facing side elevation

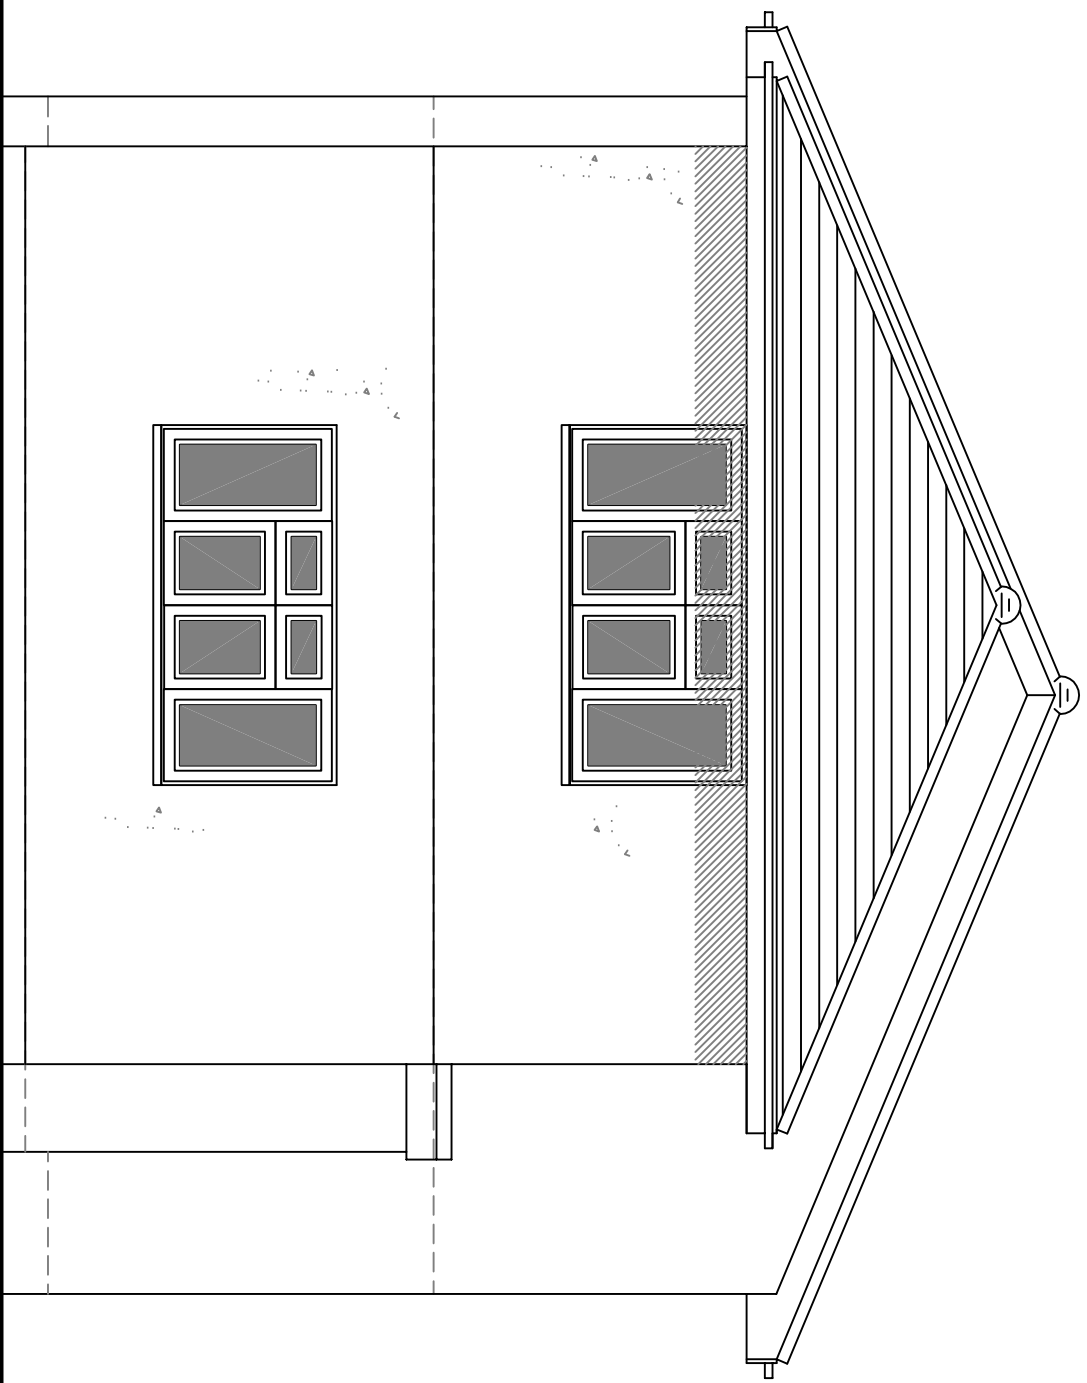

East facing side elevation

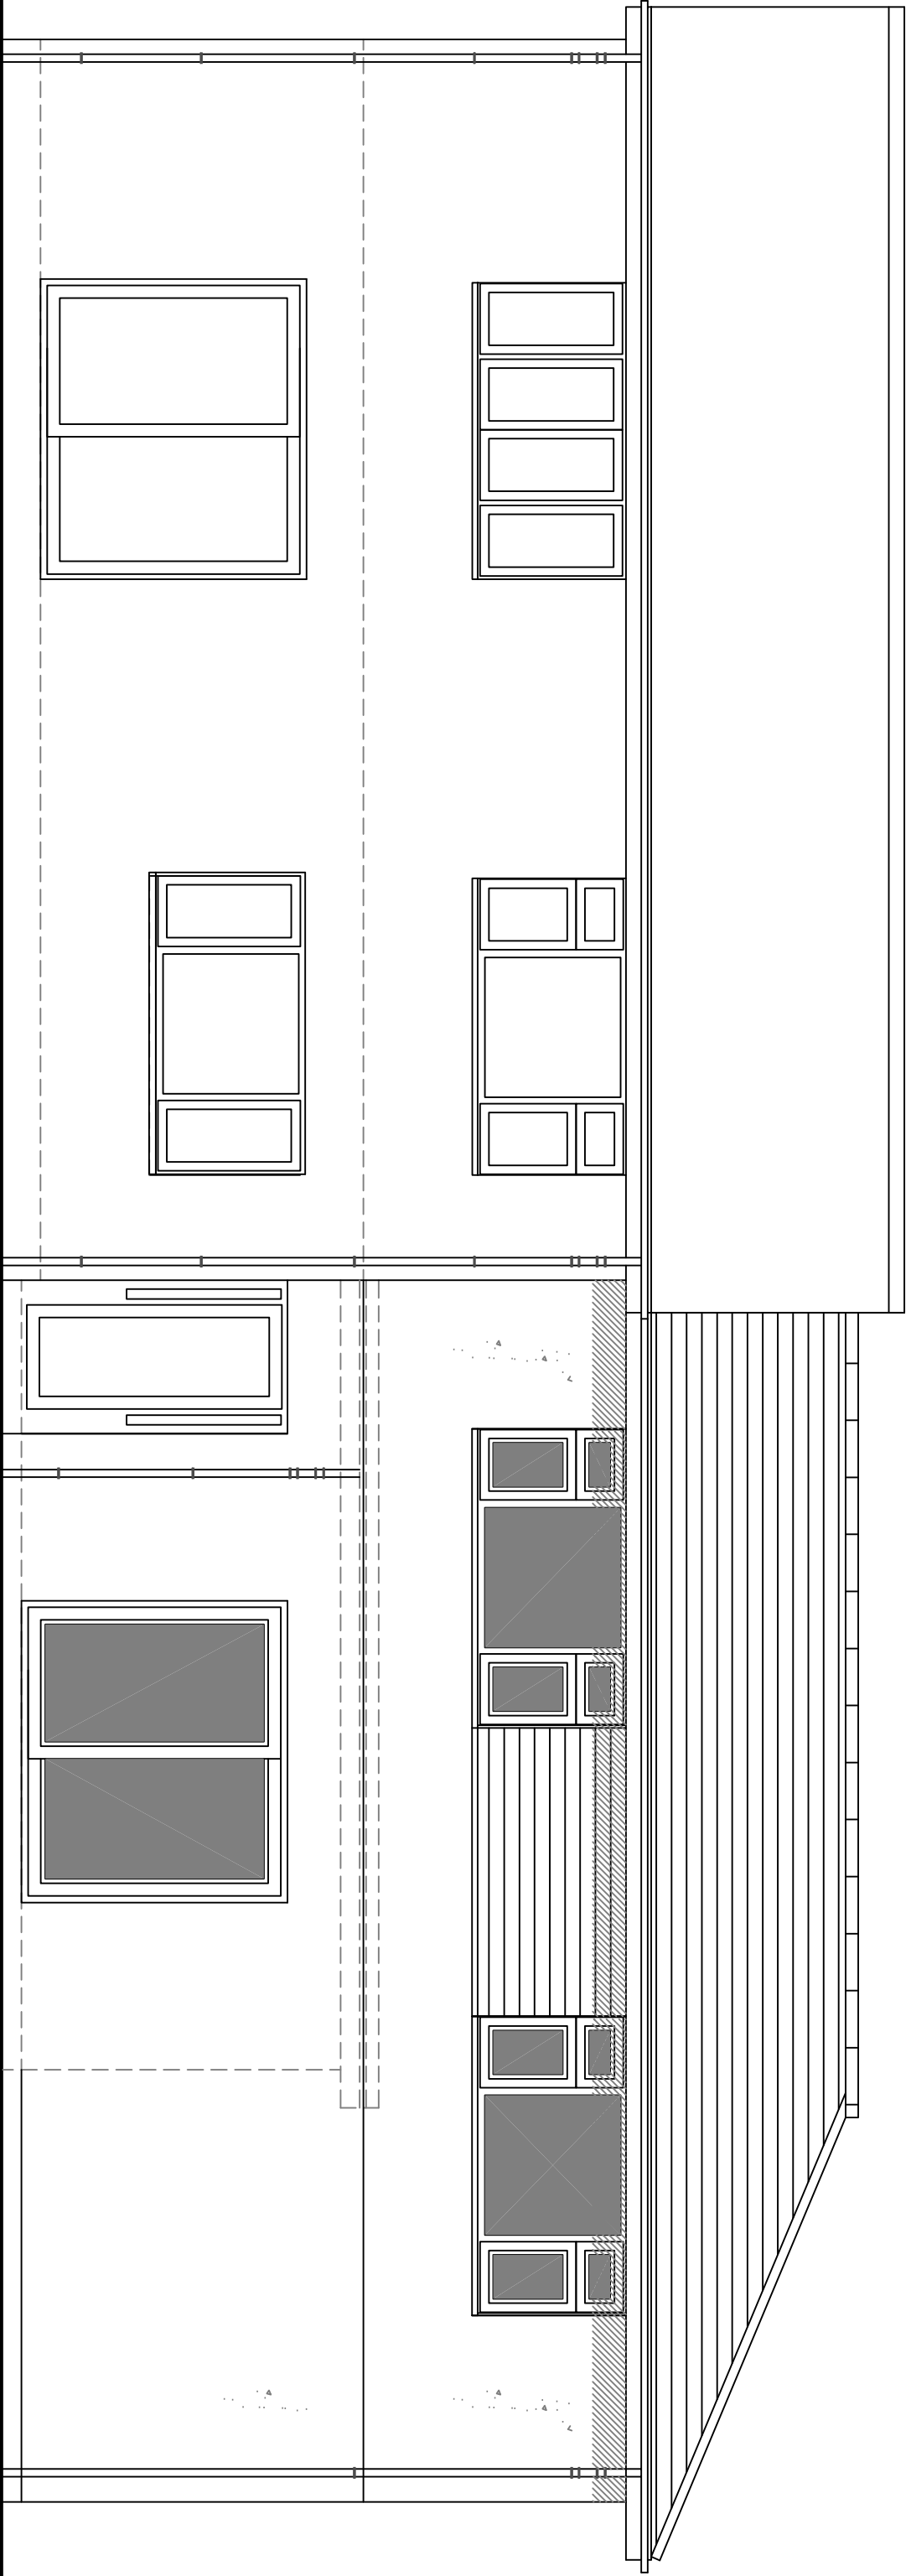 

South facing rear elevation

 

DO NOT SCALE FROM THIS DRAWING EXCEPT FOR PLANNING AS PHOTOGRAPHS WILL BE SUBJECT TO DISTORTION. DRAWINGS TO BE READ IN CONJUNCTION WITH ALL OTHER ARCHITECTURAL & STRUCTURAL ENGINEER'S CONTRACT DOCUMENTS & SPECIFICATIONS. ANY DISCREPANCIES MUST BE BROUGHT TO THE ATTENTION OF THE ARCHITECT IMMEDIATELY. THE CONTRACTOR MUST VERIFY ALL DIMENSIONS BY SITE MEASUREMENT BEFORE ORDERING MATERIALS OR MANUFACTURING COMPONENTS. SUBMITTALS, MATERIALS & PRODUCTS TO BE USED MUST BE APPROVED BY THE ARCHITECT PRIOR TO BE OF EQUAL OR HIGHER PERFORMANCE AND NOT IN CONFLICT WITH OTHER ELEMENTS.

Project:

Proposed Extension
& Internal Alterations
At:
Daisy Chain Nursery
190A Three Bridges Road
Crowley
West Sussex
RH10 1LN

Drawing title:


Elevations As Proposed

Client:

Daisy Chain Nursery

© Copyright of:

BJW Architectural & Planning Services
7 Ervingham Road
Shoreham By Sea
West Sussex
BN43 5NQ

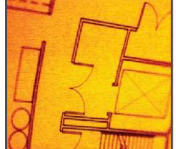

01273 441009
07858689101@bjwarchitectural.co.uk
website: bjwarchitectural.co.uk

Scale: 1:50

Paper size
A1

Date: 9.1.2020

Drawn: BJW

Dwg. No. 04

Rev'n

NOTE: All dimensions to be checked on site.