


INDICATIVE LAYOUT FOR SOIL POSITION ONLY

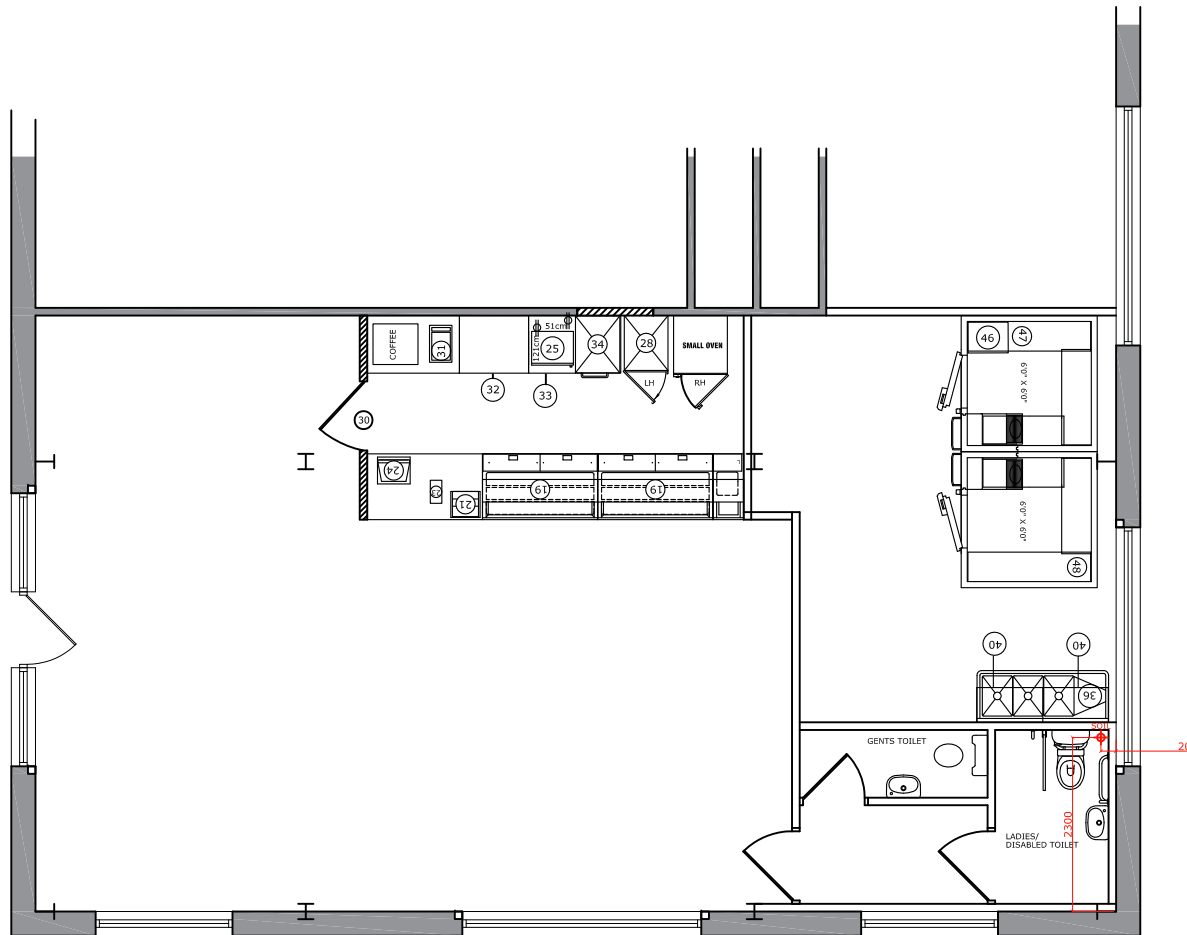

NO.	ITEM
1	BOOTH SEATING
3	SIT-DOWN COUNTER
5	20" X 24" TABLE
6	CHAIR
6C	UPHOLSTERED ARMCHAIR
7	BOLT-DOWN STOOL
8	TRASH RECEPTACLE
9	SODA MACHINE
10	BEVERAGE DESTINATION CENTER
13	WALL ART (UPSCALE)
14	CHIP RACK
15	DISPLAY REFRIGERATOR
17	INTERIOR DOOR
18	GUIDANCE SYSTEM
19	FRONT COUNTER
20	SOUP MERCHANDISER
21	COOKIE DISPLAY CASE
22	DISPLAY REFRIGERATOR
23	SAFE
24	SUBSHOP 2000 P.O.S.
25	MICROWAVE
27	BREAD OVEN
28	ENCLOSED BREAD CABINET
29	MENUBOARD
30	COUNTER ENTRANCE
31	BACK COUNTER W/ HAND SINK
32	BACK COUNTER
33	REFRIGERATED BACK COUNTER
34	RAPID COOK OVEN
35	ICE MACHINE
36	SINK
37	MOP SINK
38	HOT WATER TANK
39	S.S. WORKTABLE
40	WALL SHELF
42	HAND SINK
45	NEMCO EASY-SLICER
46	RETARDER CABINET
47	REFRIGERATOR
48	FREEZER
49	STORAGE UNITS
50	SODA STORAGE

Tel: 01253 891988 Fax: 01253 896939
 Email: roy@cfmconsultants.co.uk Web: www.cfmconsultants.co.uk
 New Media House, 8 Hardhorn Road, Poulton-Le-Fylde, FY6 7SR

**Proposed Subway
Ocean Way
Cardiff**

Drawing : One Page Layout

Scale : 1:100 @ A4

Drawing No. : SW/01431/002

Date : 17/03/16 **Revision : 00**

PLEASE NOTE: These drawings are prepared for the purpose of Landlord approval and store fitout / construction only & should not be construed as a comprehensive design providing full compliance with all relevant current and future legislation.

All dimensions are to be checked on site prior to commencing any works. Any discrepancies are to be notified immediately to the surveyor.

This drawing and all the information contained thereon is subject to copyright and must not be reproduced in part or in whole without the written consent of CFM Consultants Ltd. Any unauthorised reproduction infringes copyright and may lead to prosecution.

GROUND FLOOR PLAN

PROVISIONAL
DRAWING

PROVISIONAL SEATS: ??
PROVISIONAL AREA: ??? sq ft