




GENERAL NOTES

Sizes and dimensions to any elements are indicative only. All dimensions to be checked on site prior to commencement of any works.

DO NOT SCALE FROM THIS DRAWING.

FLOOR DATA

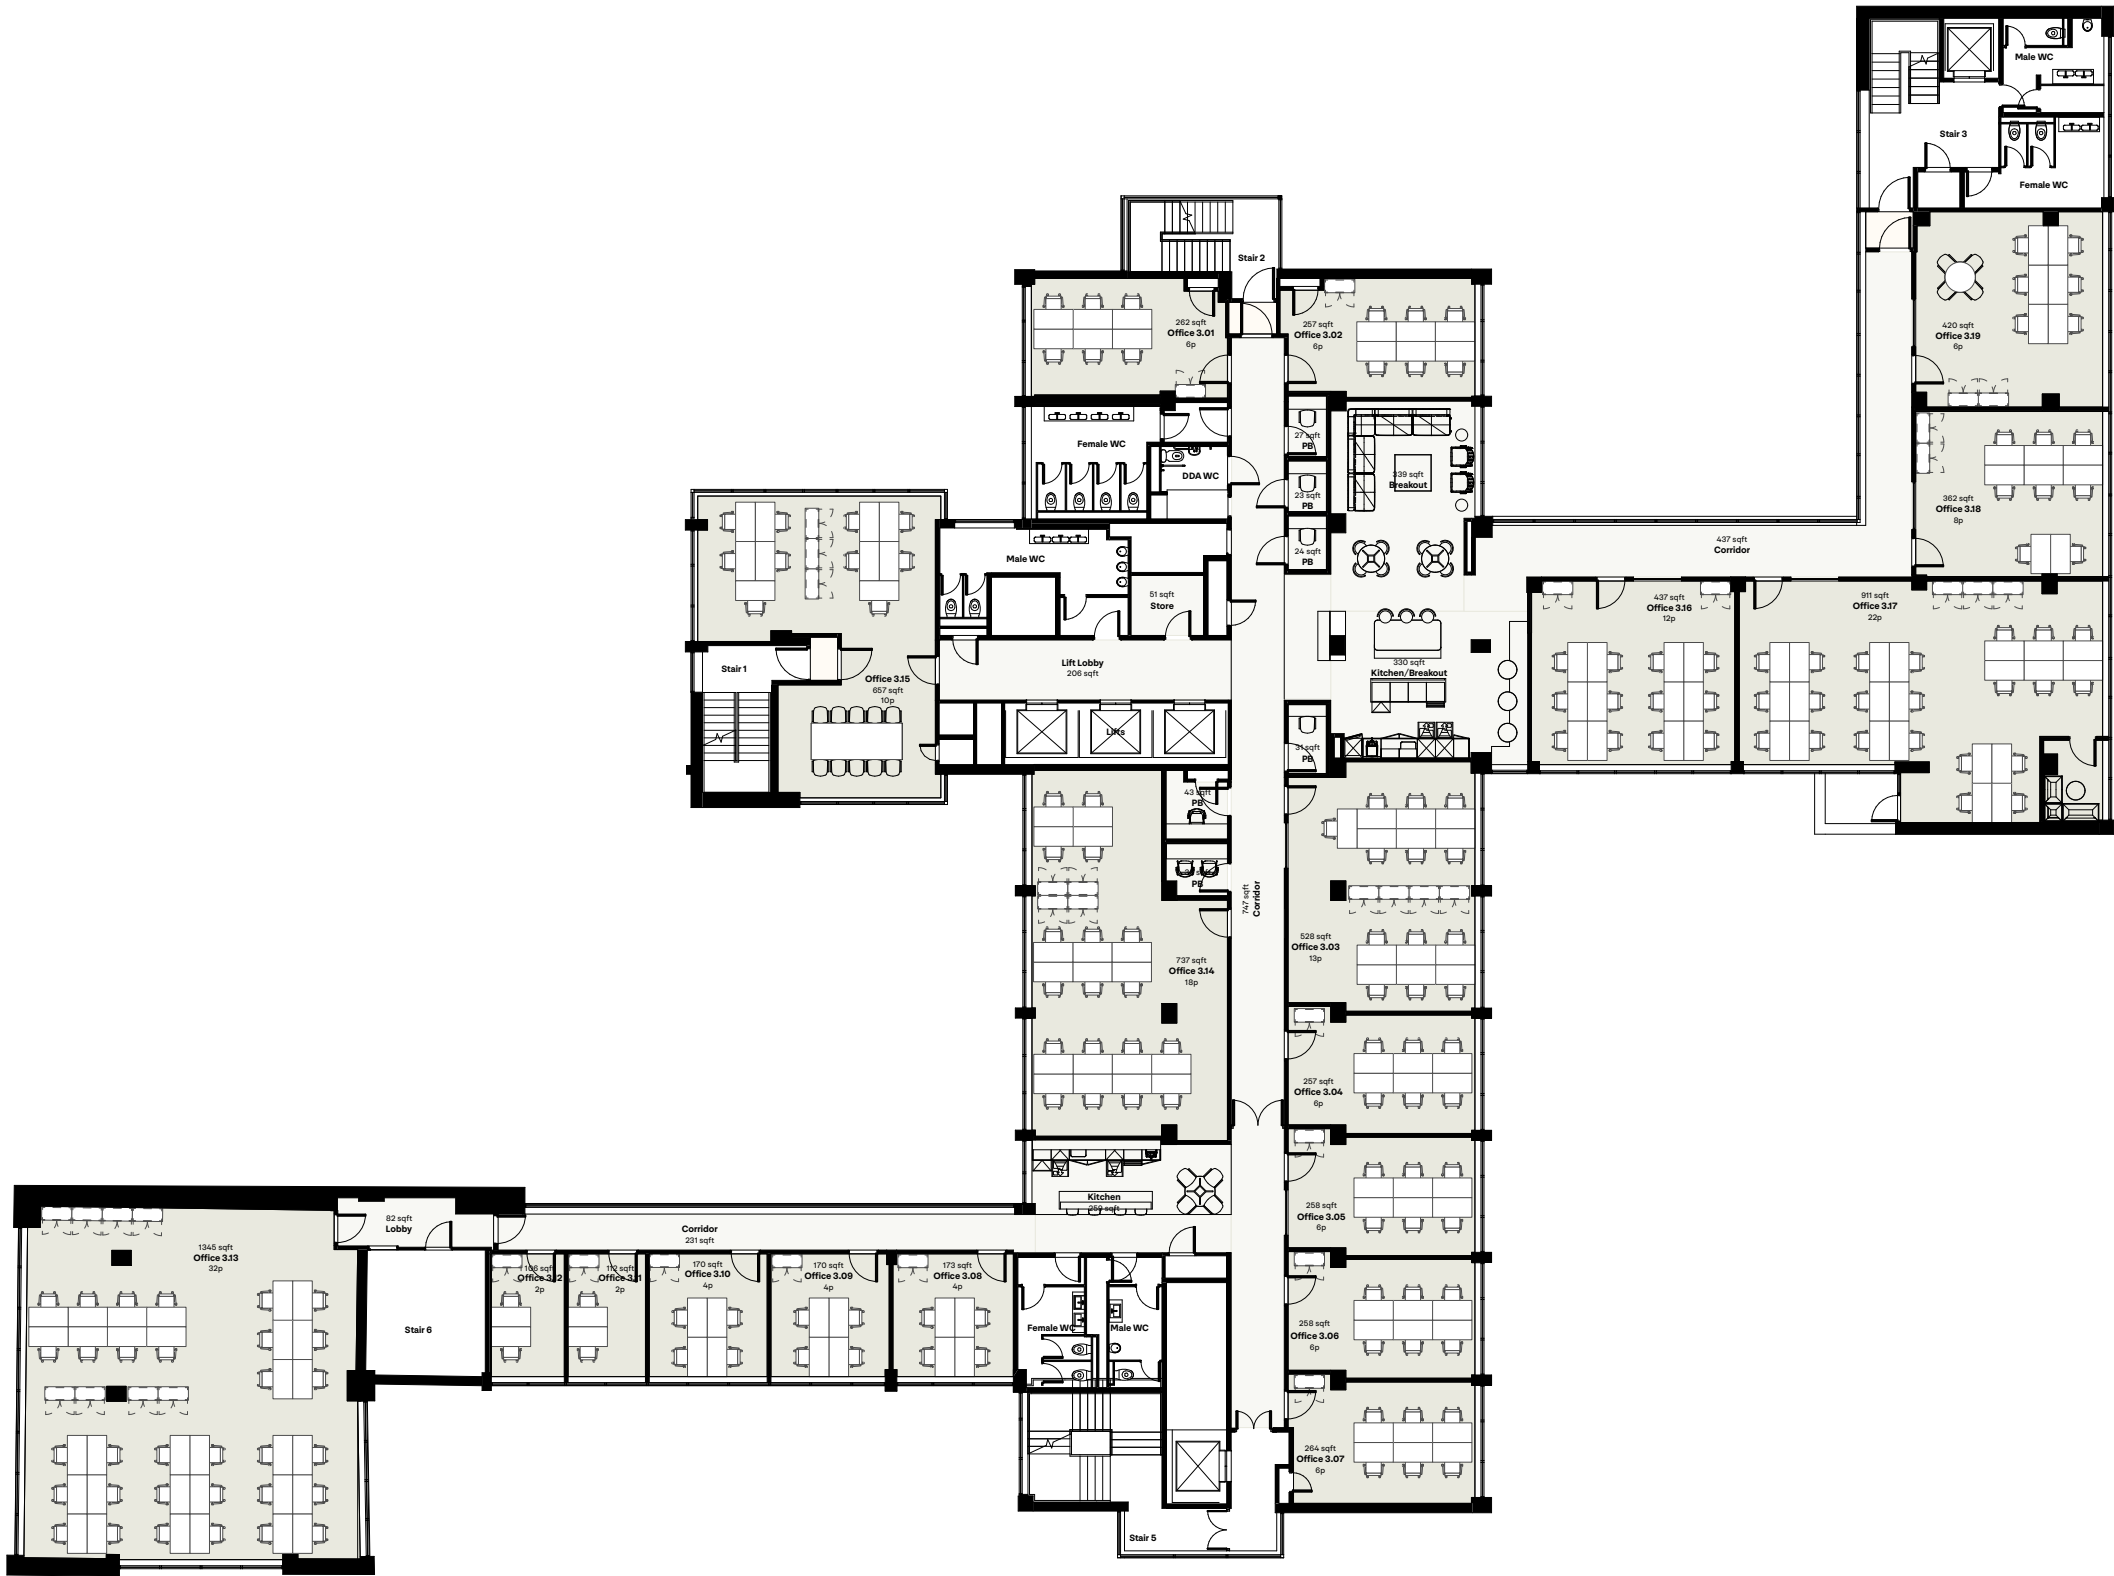

-	Initial Issue	04.08.23	GR
REVISION		DATE	INITIAL

Third Floor Plan

SCALE
1:250 @ A3

DWG No. HWH-SP-SM-03	REVISION -
DATE August 2023	DRAWN BY GR

STATUS
For Information

HENRY WOOD HOUSE
OXFORD CIRCUS

FCRA