


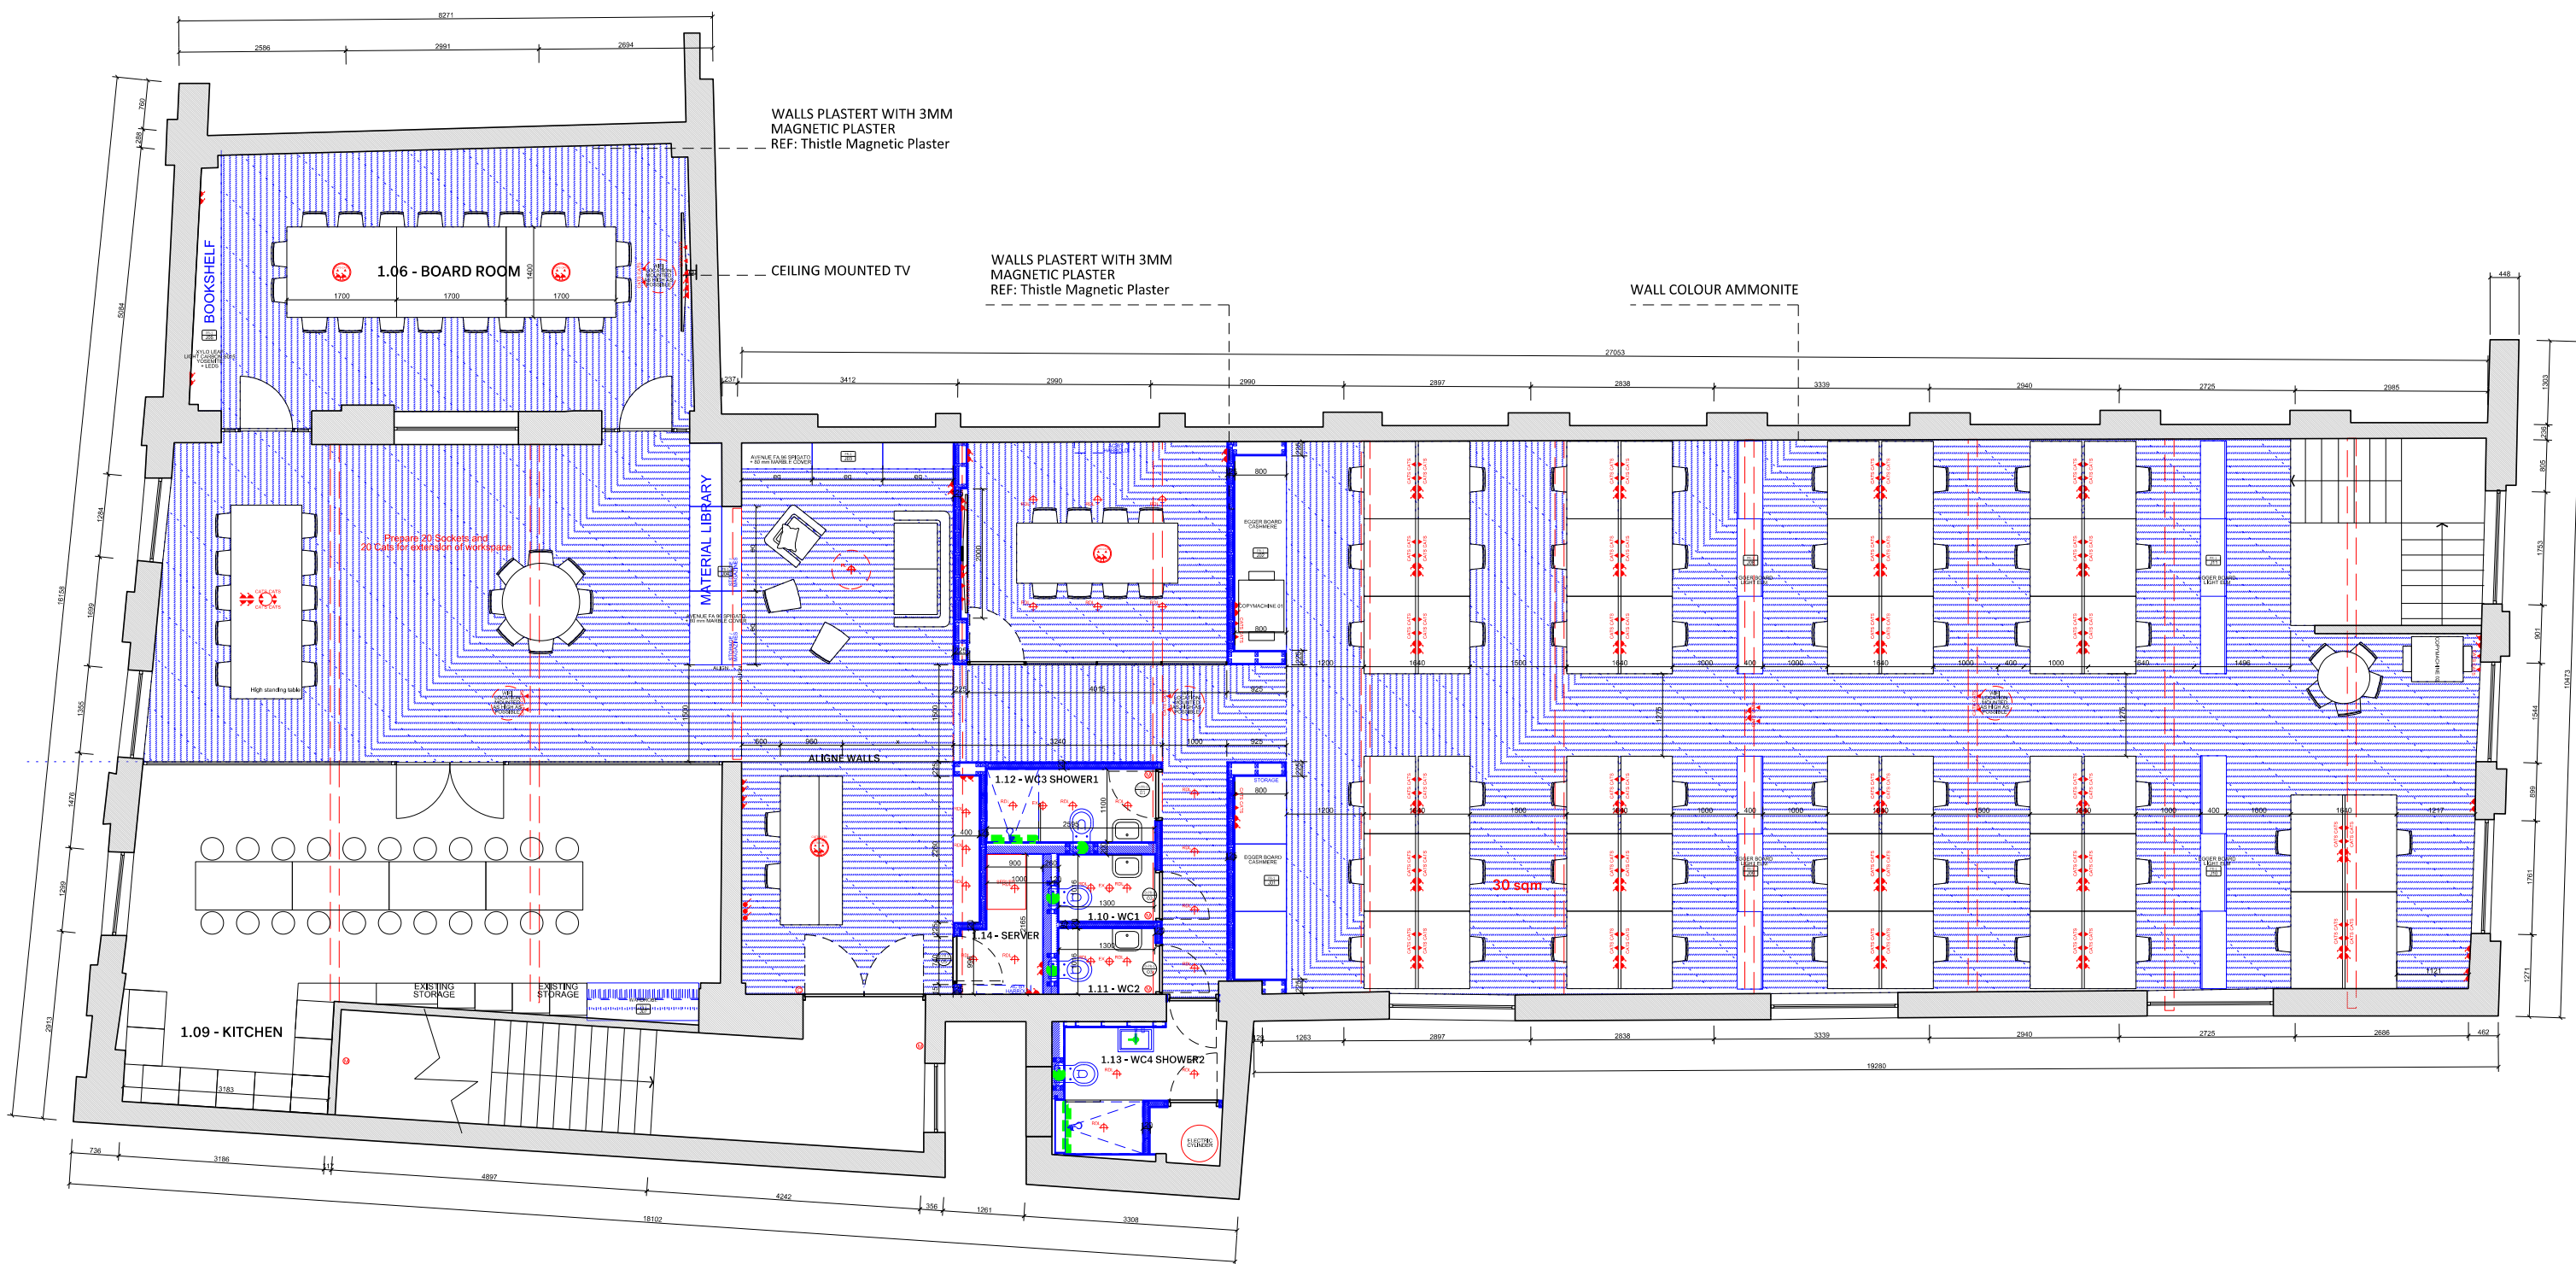

1 PROPOSED
FIRST FLOOR PLAN

1:100

REQUESTED SKIRTINGS 12 x 55 mm

Jo Cowen Architects Jo Cowen Architects Ltd Burlington House 184-186 New Kings Road London SW6 4NP RIBA Chartered Practice	Disclaimer Jo Cowen Architects takes no responsibility for any dimensions that are obtained by scaling this drawing. If no dimension is given, it is deemed to be the responsibility of the contractor to ascertain the dimension from site measurement before any fabrication takes place. All copyright for information included on this drawing remains with Jo Cowen Architects	Revision	Date	Description	Description		Project			Drawing Title	
		-	--/--/---	-	Conversion of an existiong commercial area into an office space		533 Kingsroad			PROPOSED FIRST FLOOR PLAN	
		-	--/--/---	-							
		-	--/--/---	-							
		-	--/--/---	-	Drawing Purpose		Drawing Date	Revision Date	Revision	Drawing Number	Scale @ A3
		-	--/--/---	-	TENDER		30/08/2017	--/--/----	-	0500_PP_101	1:100
		-	--/--/---	-							