
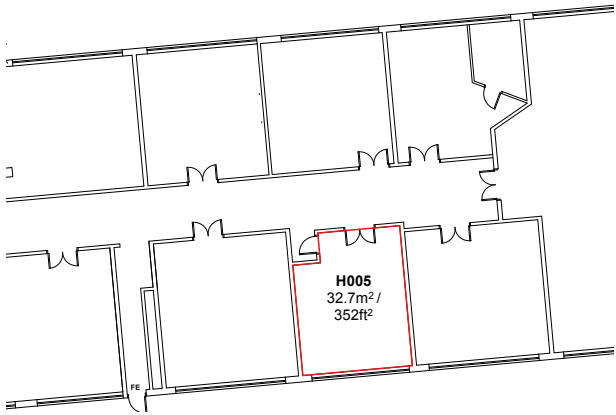


UNIT H005

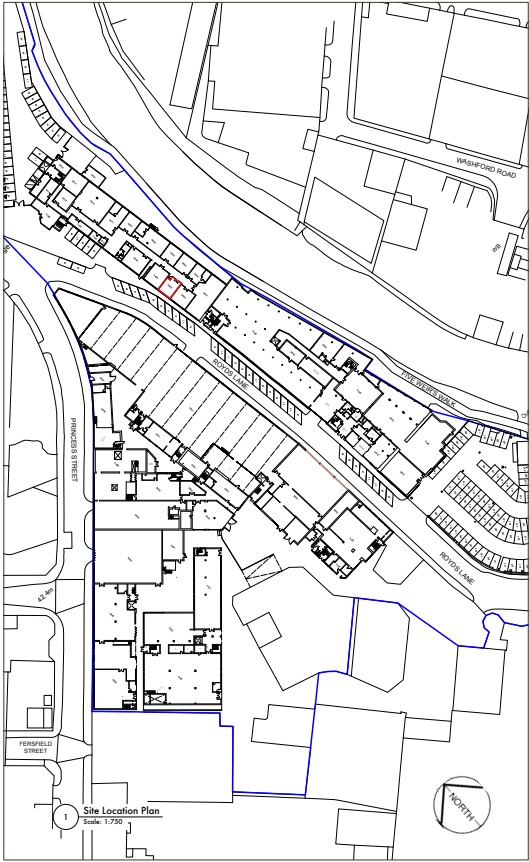

2 Ground Floor Plan
Scale: 1:100

- KEY**
- SITE BOUNDARY
 - UNIT DEMISE
- ALLOCATED PARKING**
- AREA 03: 58-63

Site: Royds Mill, Wilsford Street	
Tenant: Comma Installations (2078)	
Drawing No: H005	Drawing Type: Lease Plan
Block: H	Unit: 005
Date: 21/08/2025	Scale: 1:100/750 @ A2
ROYDS MILL BUSINESS PARK	
Royds Mill, Wilsford Street, Ilkley, Wetherby, LS16 7PB info@roydsmillbusinesspark.com	
NO OTHER BUILDINGS	

