


FIRST FLOOR PLAN

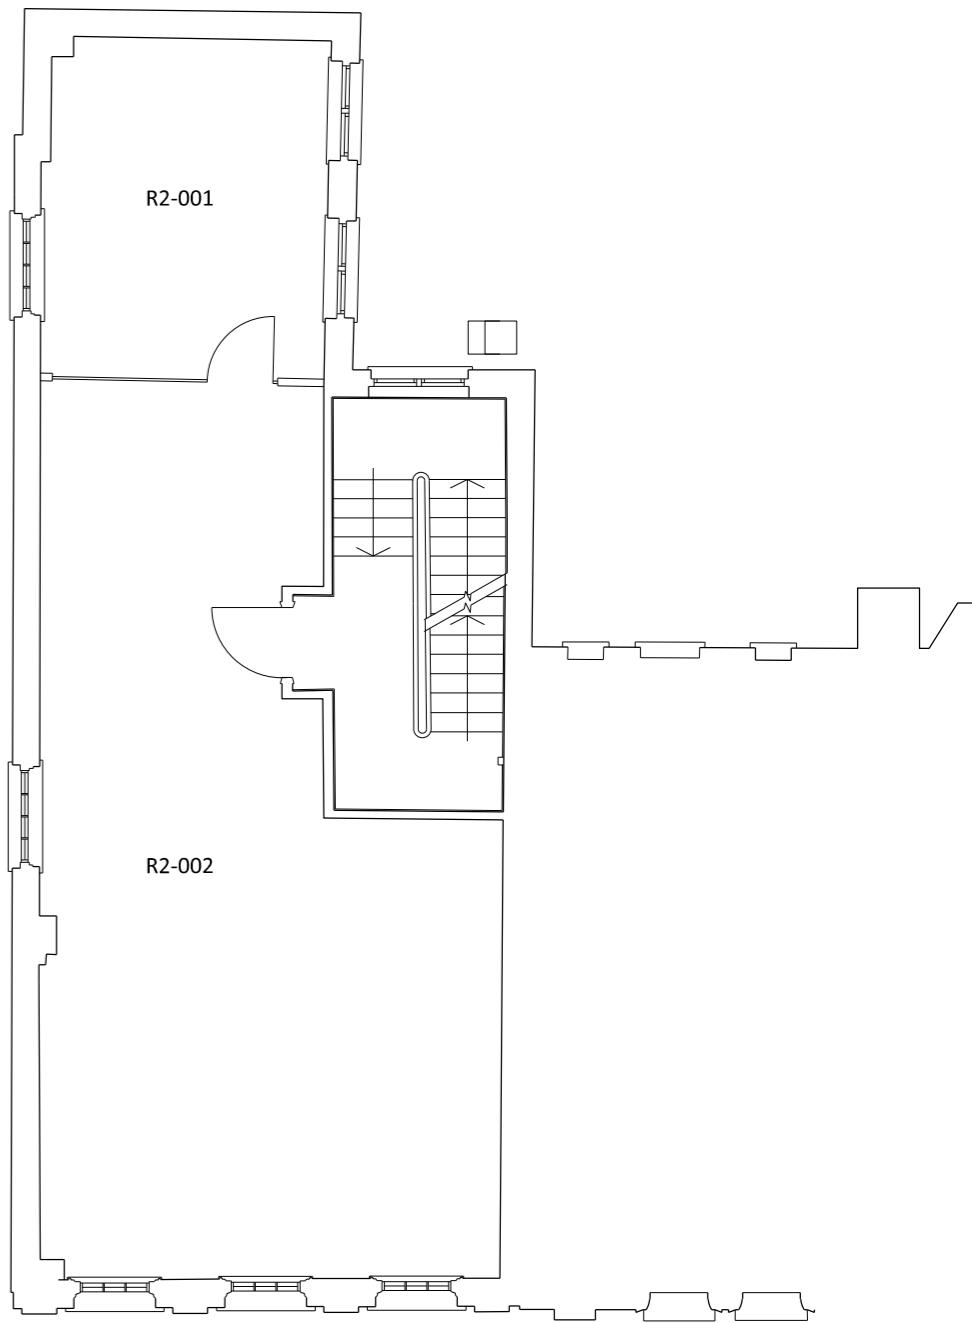

SECOND FLOOR PLAN

Simon Mitchev
ARCHITECTS

**ALL DIMENSIONS & CONDITIONS ARE TO BE CHECKED ON SITE
PRIOR TO PREPARING DRAWINGS OR COMMENCING ANY WORK**

Do not scale for building control or construction purpose
May be scaled for planning purposes

All dimensions in millimetres unless otherwise stated
Any variations or supplementary drawings are to be approved by the Architect

Magnetic media does not constitute contractual documentation and the date of this file will occur. These files are current as of the date of issue. Your use of the content of these files is at your own risk. Reference should always be made to the hard copy which is superior to the digital format.

Any documents produced by yourself which contain part or all of this date remains your responsibility and is attributed to yourself. Whilst every effort has been made to ensure that this file has not been scanned for viruses, we cannot ensure that it does not contain

Client
MICHAEL CHUDZYNSKI

Status
PRELIMINARY

Local Authority
CITY OF WESTMINSTER

CAD Drawn Checked
SMW

Date	Revision	Project	Drawing Description
		22 GREAT MARLBOROUGH ST. SOHO LONDON W1F 7HU	FIRST FLOOR & SECOND FLOOR PLANS AS EXISTING
		Job Number 19-016	Drawing Number EX-012
		Scale 1:100 @ A3	Date JANUARY 2020