



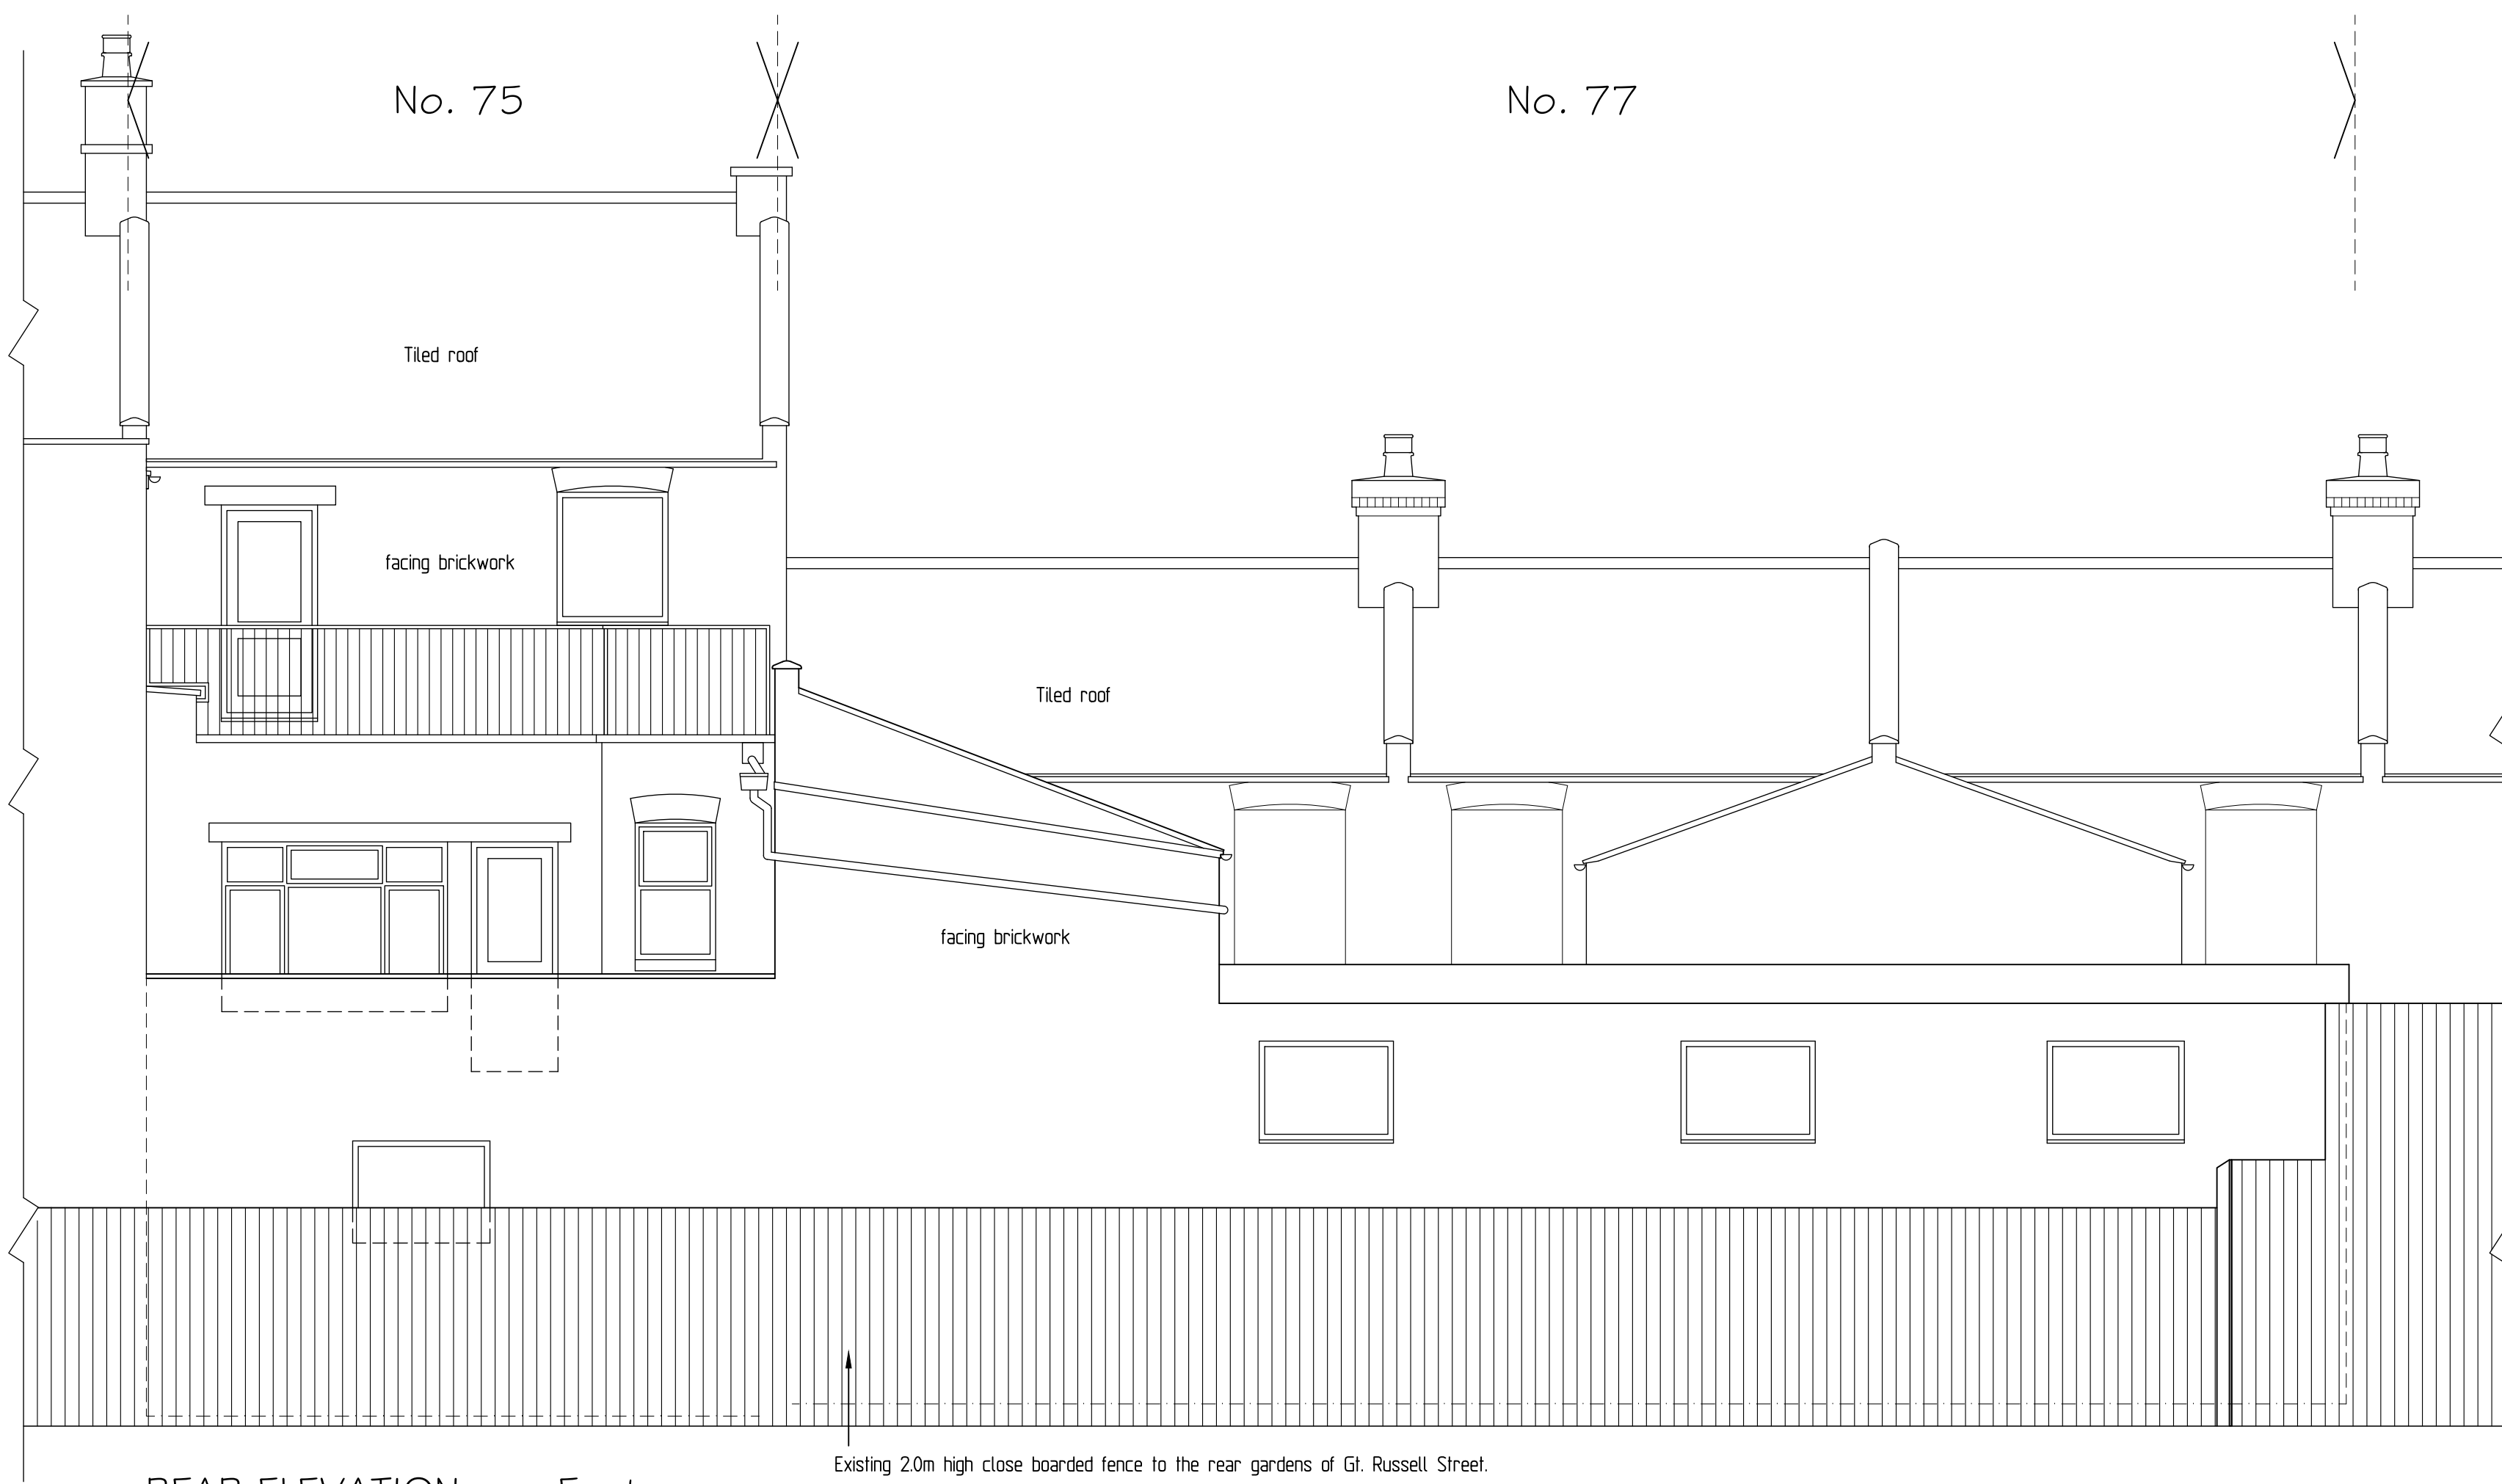


REAR ELEVATION - as Existing

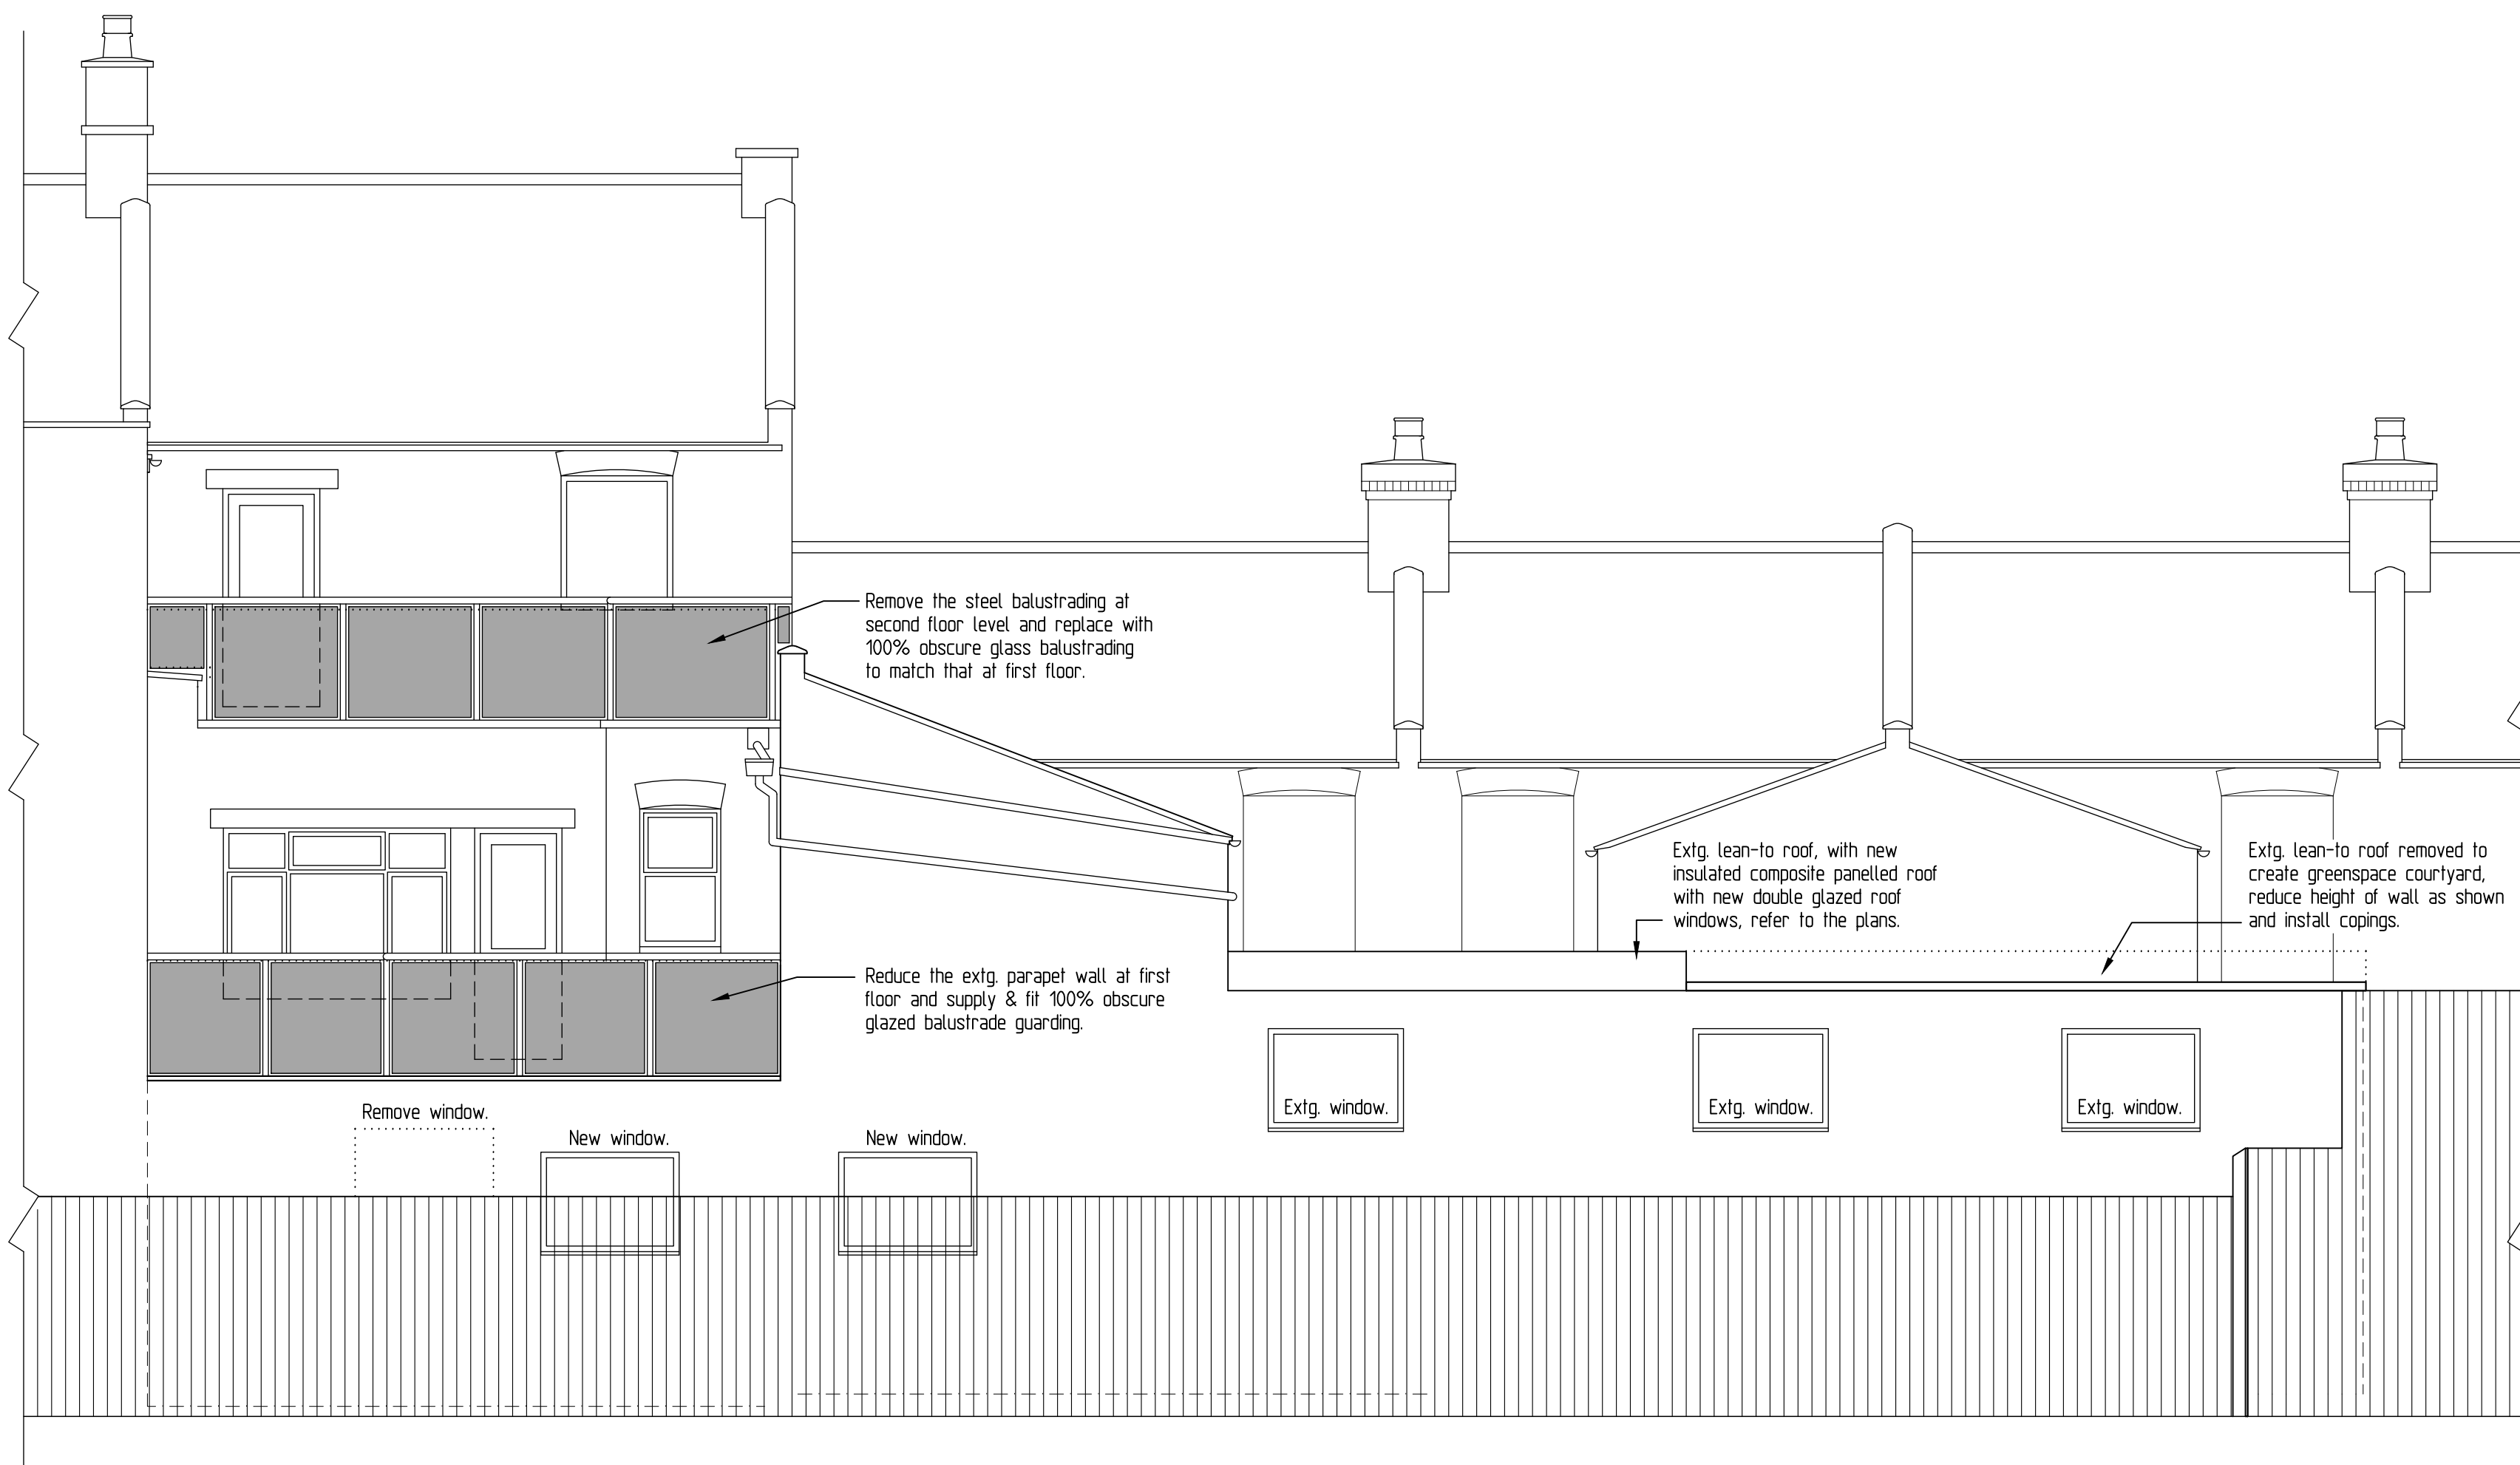

REAR ELEVATION - as Proposed

N.B. THIS DRAWING IS ADEQUATE TO SCALE FOR PLANNING PURPOSES ONLY
OTHERWISE THIS DRAWING MUST NOT BE SCALED. IF IN DOUBT ASK.
CONTRACTORS MUST CHECK ALL DIMENSIONS ON SITE.
ONLY FIGURED DIMENSIONS TO BE USED.
ANY DISCREPANCIES OR CONFLICTS OF INFORMATION MUST BE
REPORTED TO ARCTECK DESIGNS PRIOR TO ANY WORKS BEING UNDERTAKEN.
© THIS DRAWING IS COPYRIGHT.

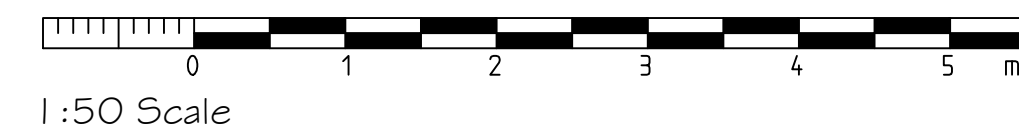

B	Additional Patio area created for Unit 1	30.06.24	KK
A	Updated	30.04.24	KK
REF.		DATE	DRAWN

REVISIONS



Job
ALTERATIONS & CHANGE of USE
of GROUND FLOOR WORKSHOPS at
75-77 OVERSTONE ROAD
NORTHAMPTON
NN1 3JW

For
Benedict Thomas Property Holdings Ltd

Drawing Title
EXISTING & PROPOSED
REAR ELEVATIONS

Date
October 2022
Cod Ref
BTO1

Scale
1:50 @ A1
Rev
B

Drawing No
1549-22 / 05

ARCTECK DESIGNS / LIMITED - Director: K KIDDLE MCAT
Thorneyfields, 90 Billing Road, Bratfield on the Green, Northampton, NN7 1BL
Telephone - 01604 697060 - Mobile - 07816 753058
E-mail: arcteckdesigns@btconnect.com