


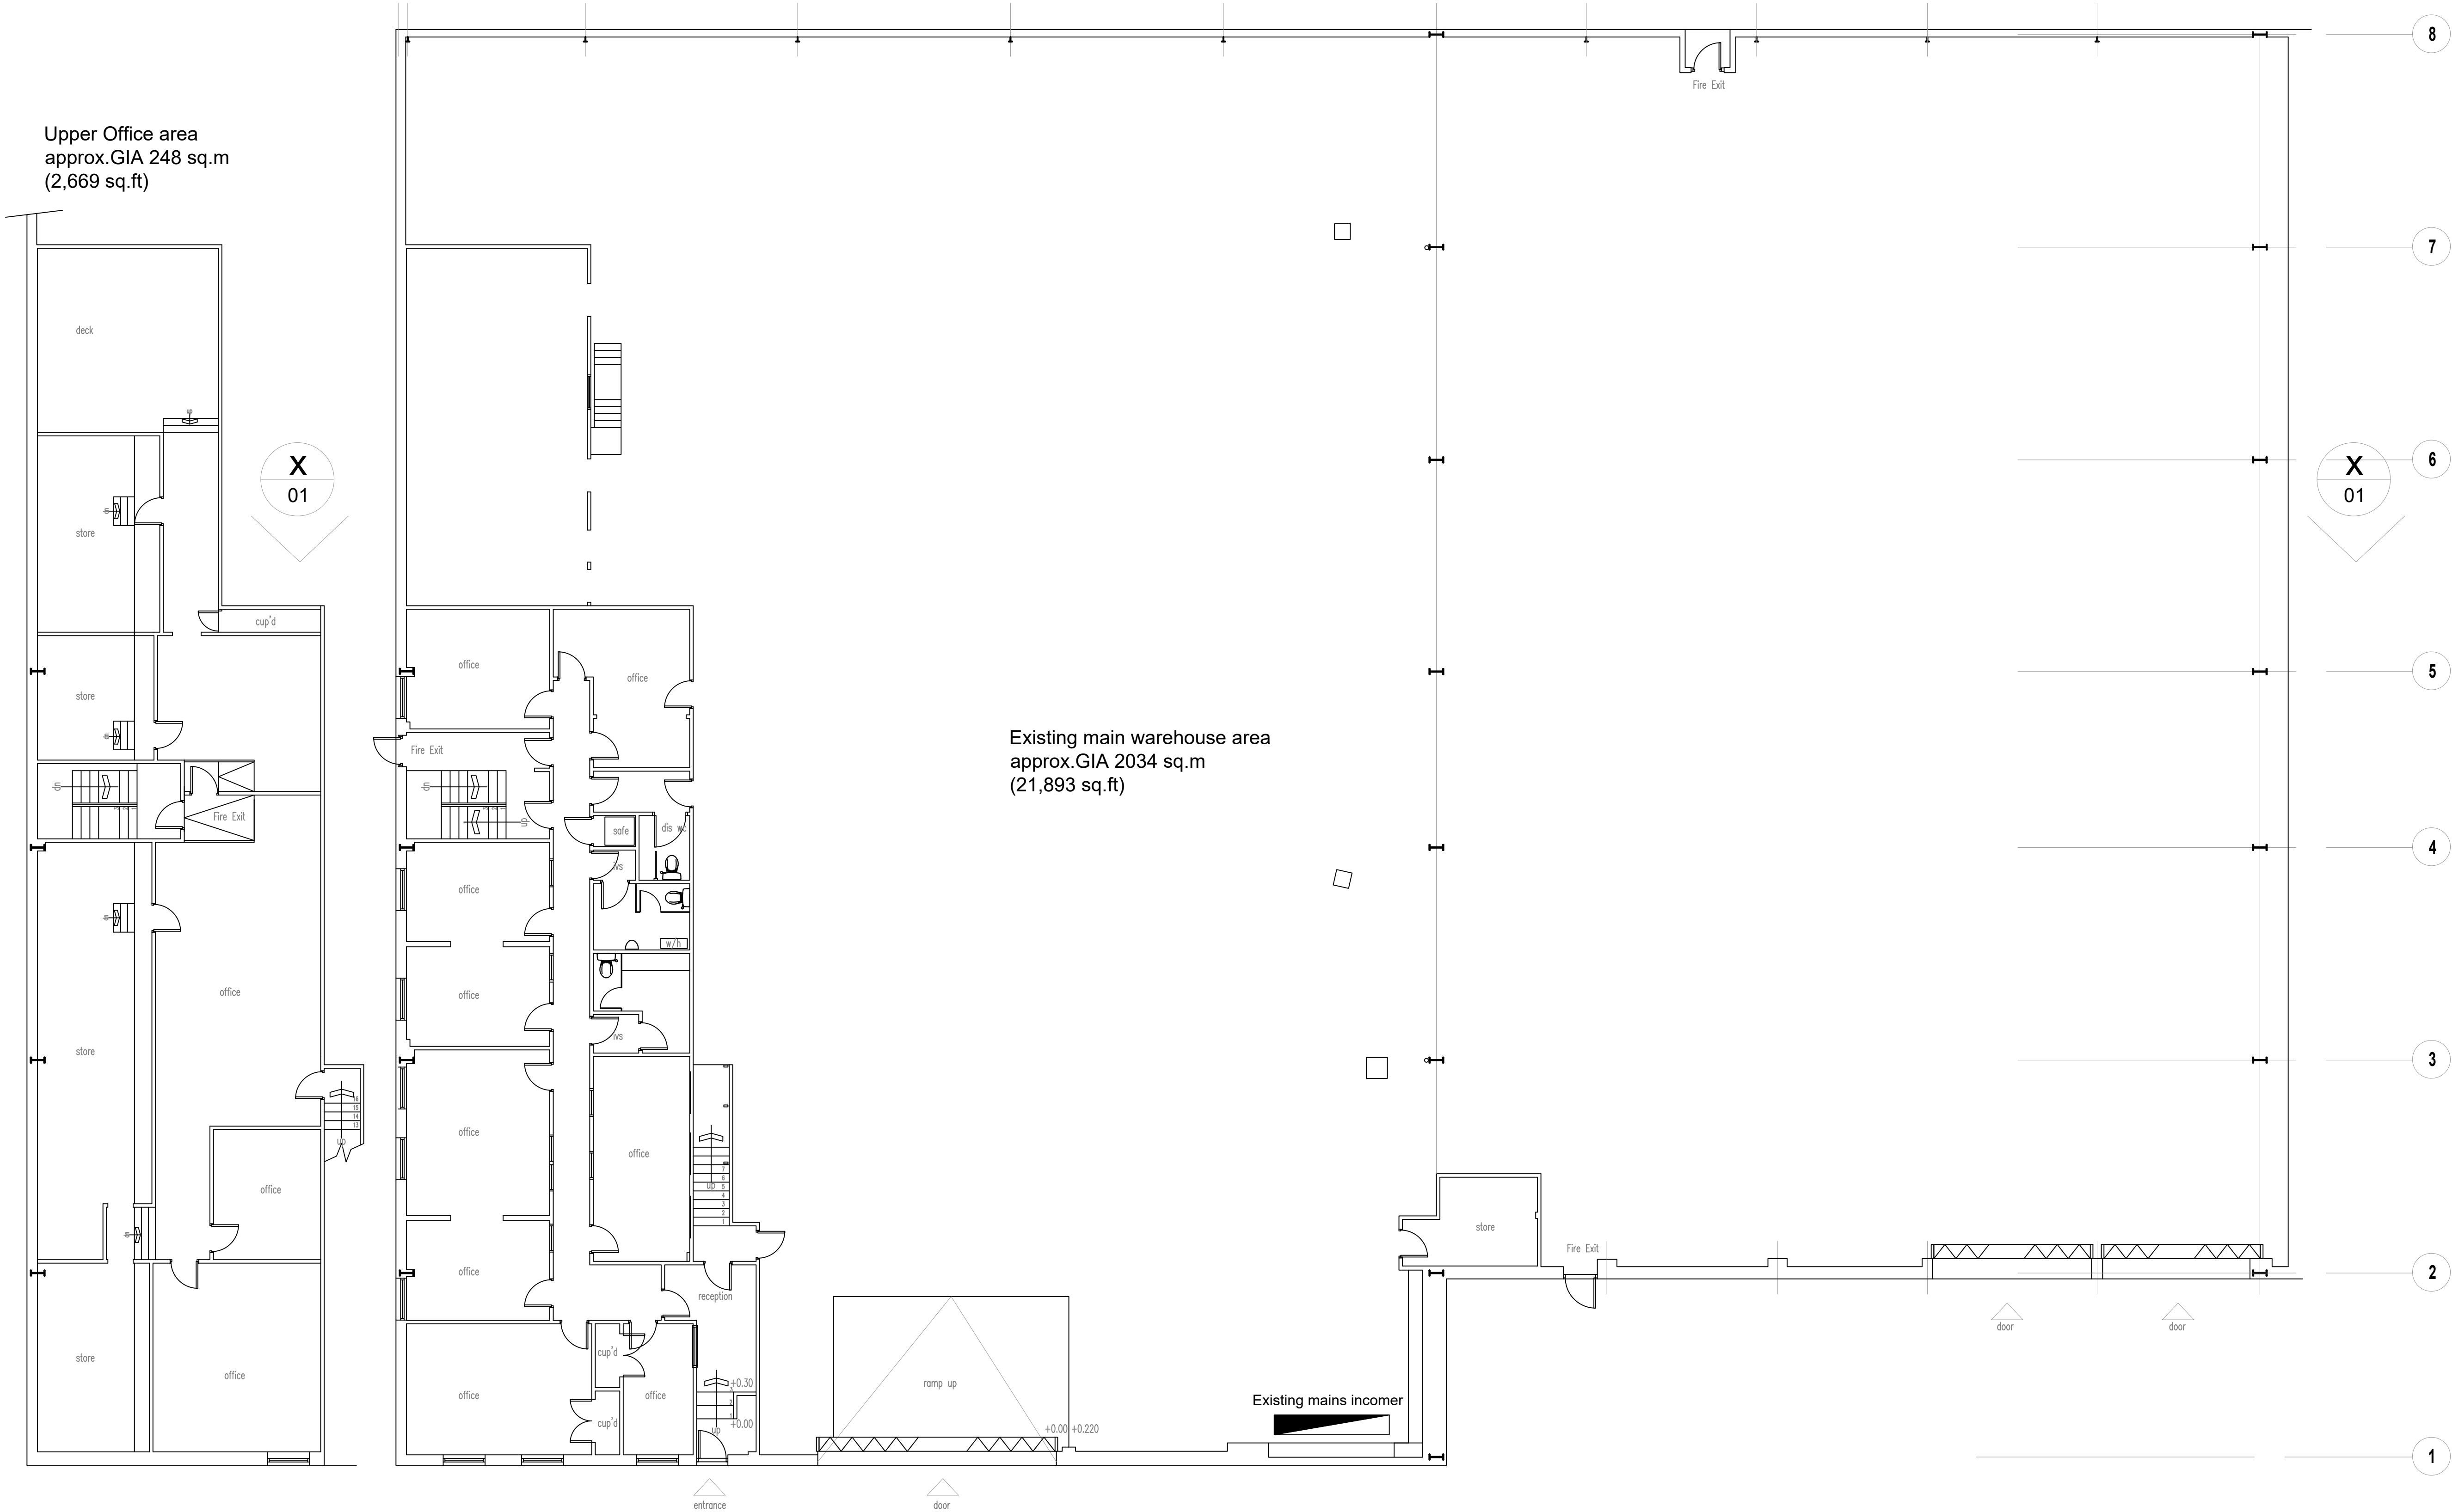

EXISTING GROUND FLOOR PLAN

Revision	Date	By	Chk.
-	-	-	-

APPROVAL

Do Not Scale. Dimensions from Drawings.
All dimensions to be verified on site, and any discrepancy to be notified to KBA.

kba

kerr baxter associates
146 west regent street glasgow g2 2rq
T: 0141 221 2344 F: 0141 221 2389
info@kerrbaxter.co.uk



Drawn by KBA	Checked by JK	Date 010419	Scale 1:100 @A1
Job Proposed Sub Division York Street Ayr			
Drawing Existing Plan.			
Co-op Job No: -	KBA Job No. KBA611	Drawing No. BL(2-)-002	Rev. -
CAD Ref:			