



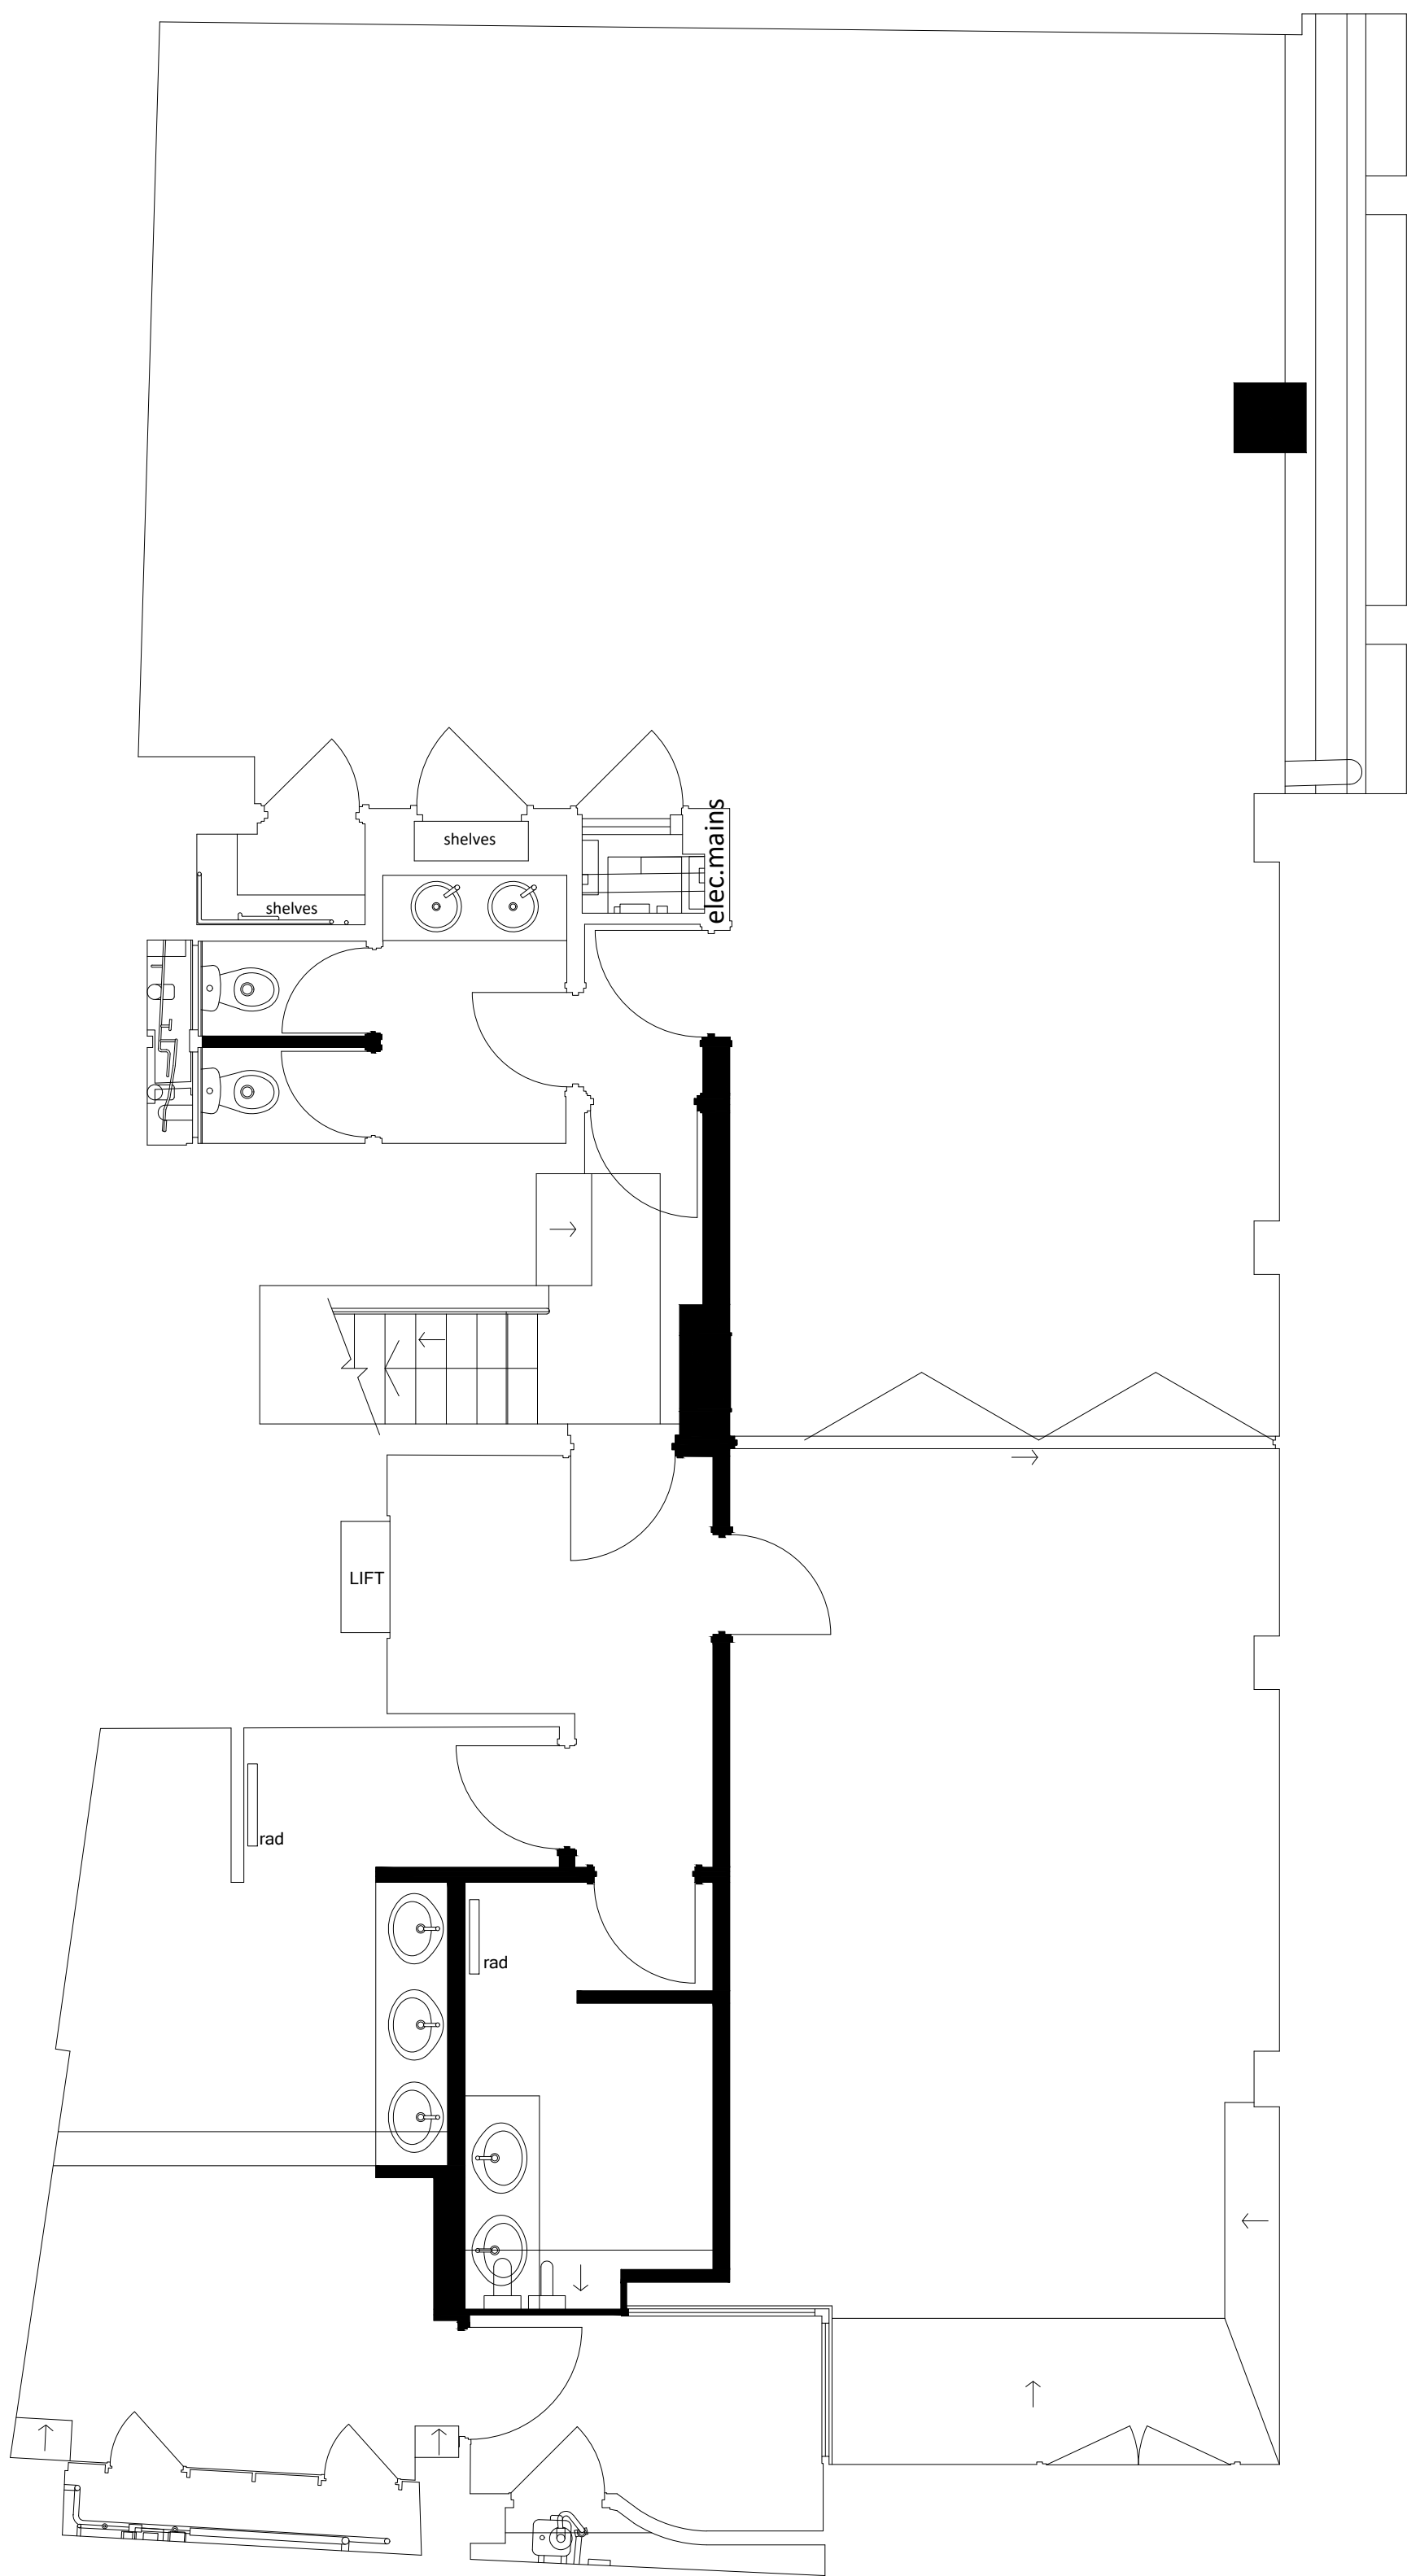

BASEMENT FLOOR PLAN

 

Contact

Web: www.consultconstruct.co.uk
Email: info@consultconstruct.co.uk
Office: 01227 767770
Mobile: 07855 548979 & 07764497586



Regulated by the Royal Institution of Chartered Surveyor

The Copyright of this drawing remains with Consult Construct and is not to be reproduced without written approval. Dimensions are not to be scaled from this drawing. The Contractor is to check all dimensions on site and report any discrepancies to the Contract Administrator. This drawing is to be read in conjunction with all other standard documentation.

Revisions

REV



Consult Construct

PROPERTY CONSULTANTS AND CONTRACTORS

project :
10 Great Turnstile
London
WC1V 7HH

client:
MERAHI HOLDINGS LTD

drawing title :
BASEMENT FLOOR PLAN

project no :	drawing no	rev :	scale :	date :
24.3499	01	-	1:50	July 2024