




1 EXISTING BASEMENT FLOOR PLAN
1:50

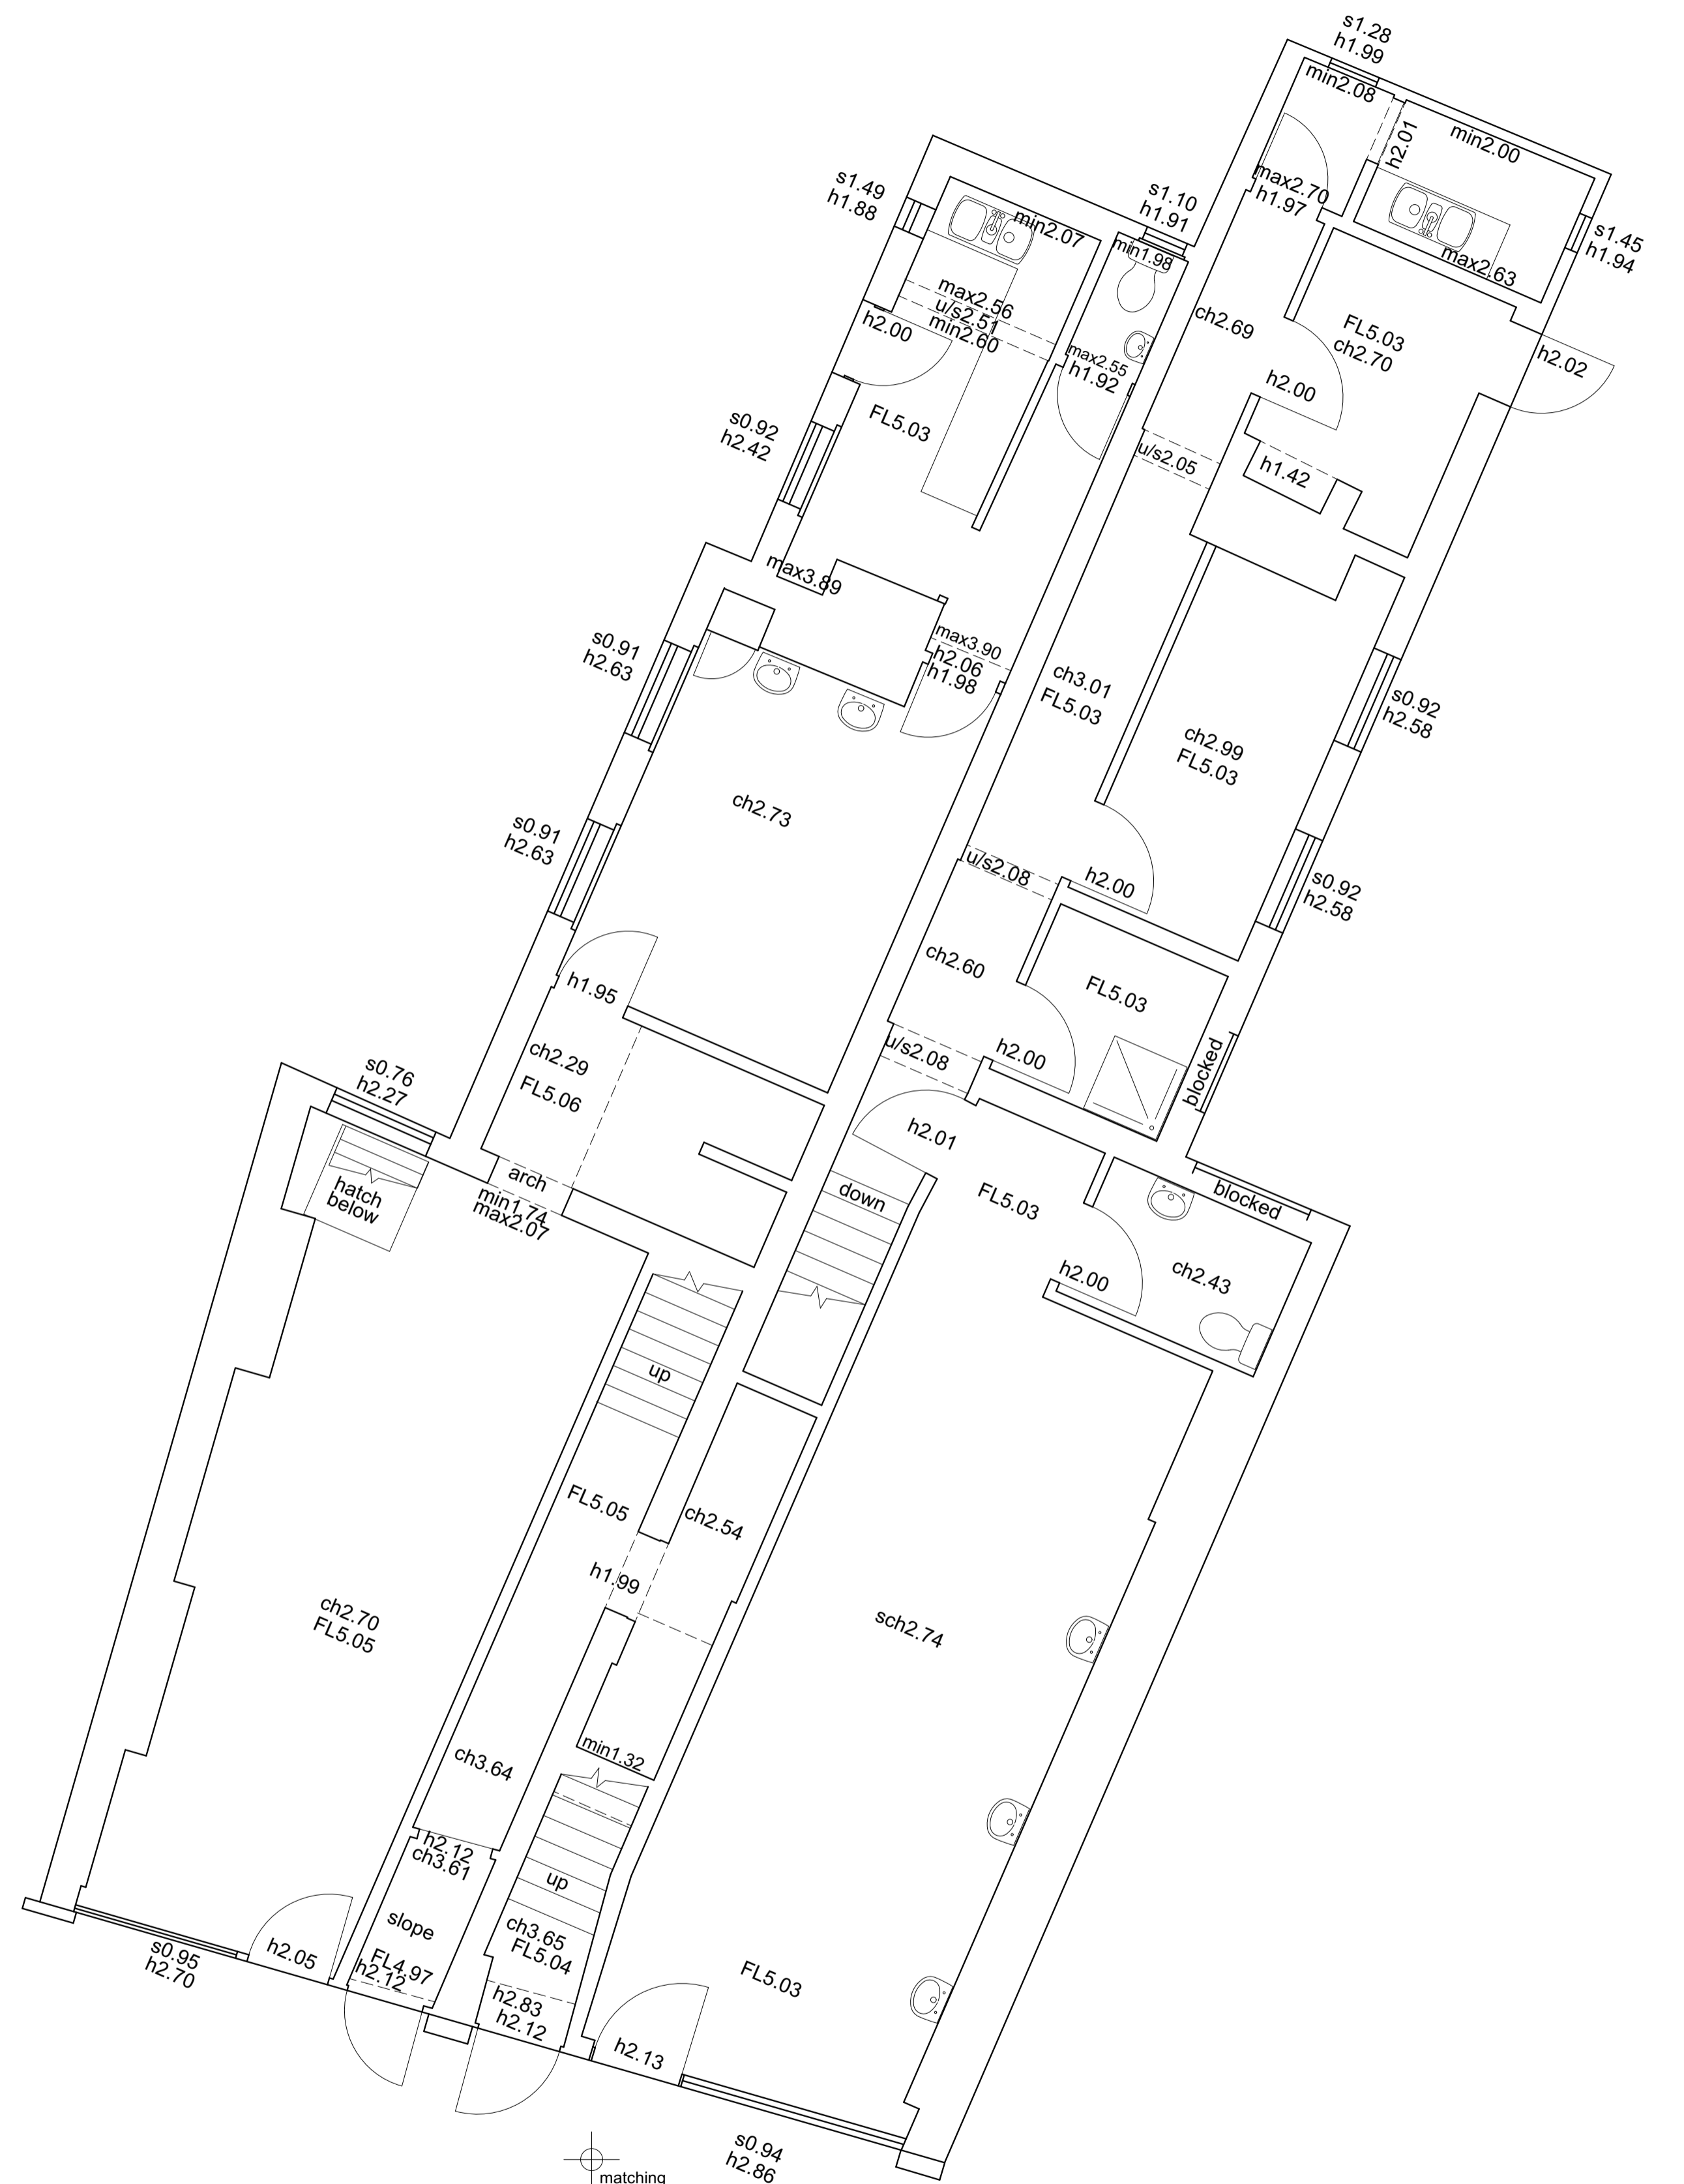


2 EXISTING GROUND FLOOR PLAN
1:50



REV	DATE	NOTES	DRN	CHKD
A	02/10/23	HMO LICENCE APPLICATION	EG	EG

GENERAL NOTES

THE CONTRACTOR IS RESPONSIBLE FOR THE CHECKING OF ALL SITE DIMENSIONS AND LEVELS. DISCREPANCIES TO BE REPORTED IMMEDIATELY TO THE CONTRACT ADMINISTRATOR / ARCHITECT. TO BE READ IN CONJUNCTION WITH ALL RELEVANT CONSULTANTS DRAWINGS AND INFORMATION. ALL EXISTING SITE, TREE AND BUILDING INFORMATION HAS BEEN COMPILED FROM DIFFERENT SOURCES.

 

DRAWING TITLE Existing Basement and Ground Floor Plan

DRAWING REF 2203-HH-Extg-P-B1-00-0300

STATUS INFORMATION - NOT FOR CONSTRUCTION

SCALE AS INDICATED AT A1

PROJECT TITLE Elm Grove 107 - 109

CLIENT Private

ORIGIN 10/23

PROJECT NO. 2203