



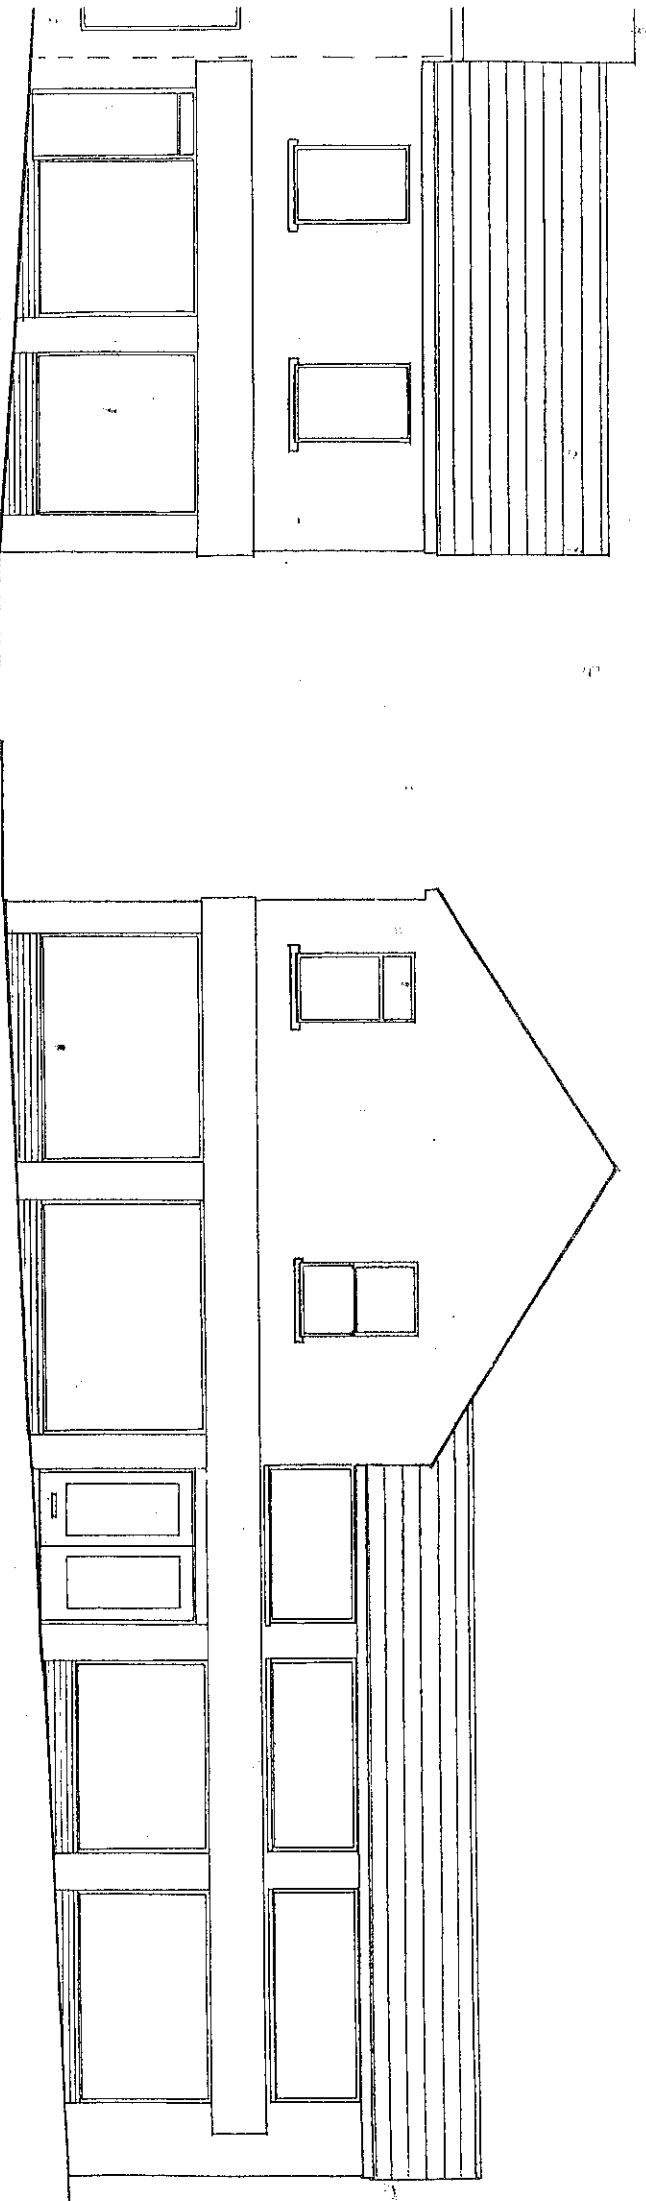

to Victoria Road

to King John Street


— elevations

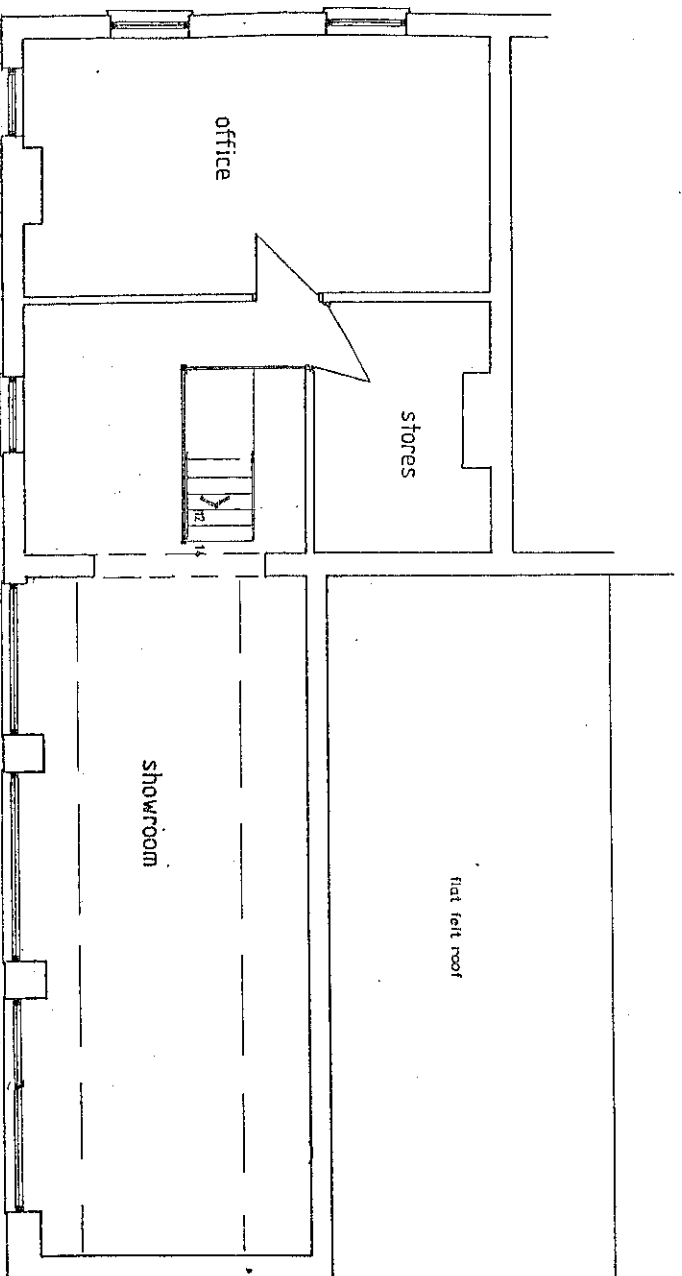

first floor plan



site plan 1:1250

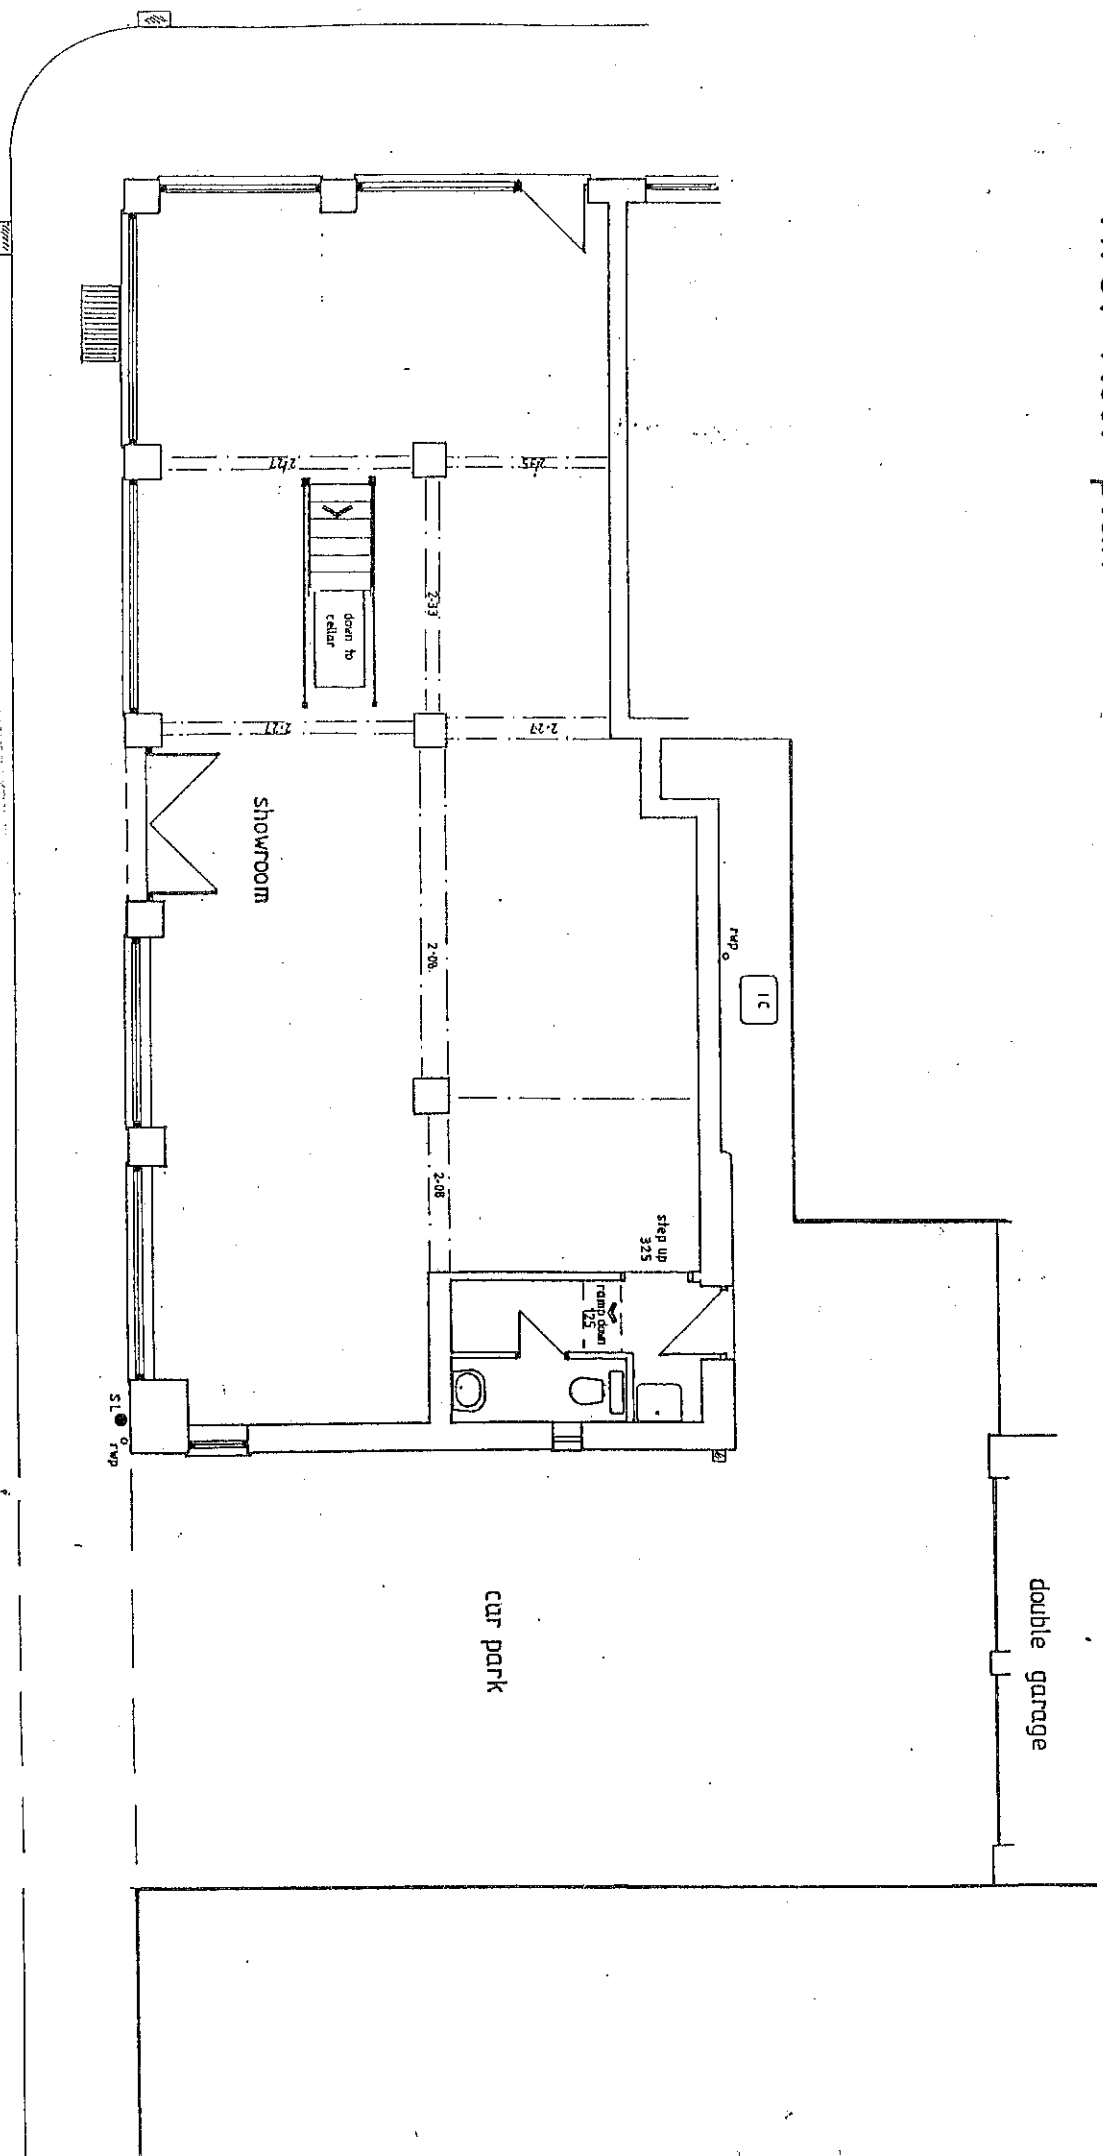

ground floor plan


BOROUGH OF THAMESDOWN.
14 FEB 1994
APPROVED UNDER BUILDING
REGULATIONS ONLY.

135 VICTORIA ROAD
SWINDON


premises as existing

DAVID PUGH BA.MRTPI. Swindon 643690

SCALE 1:100 PLANNING NO. 934.38.1

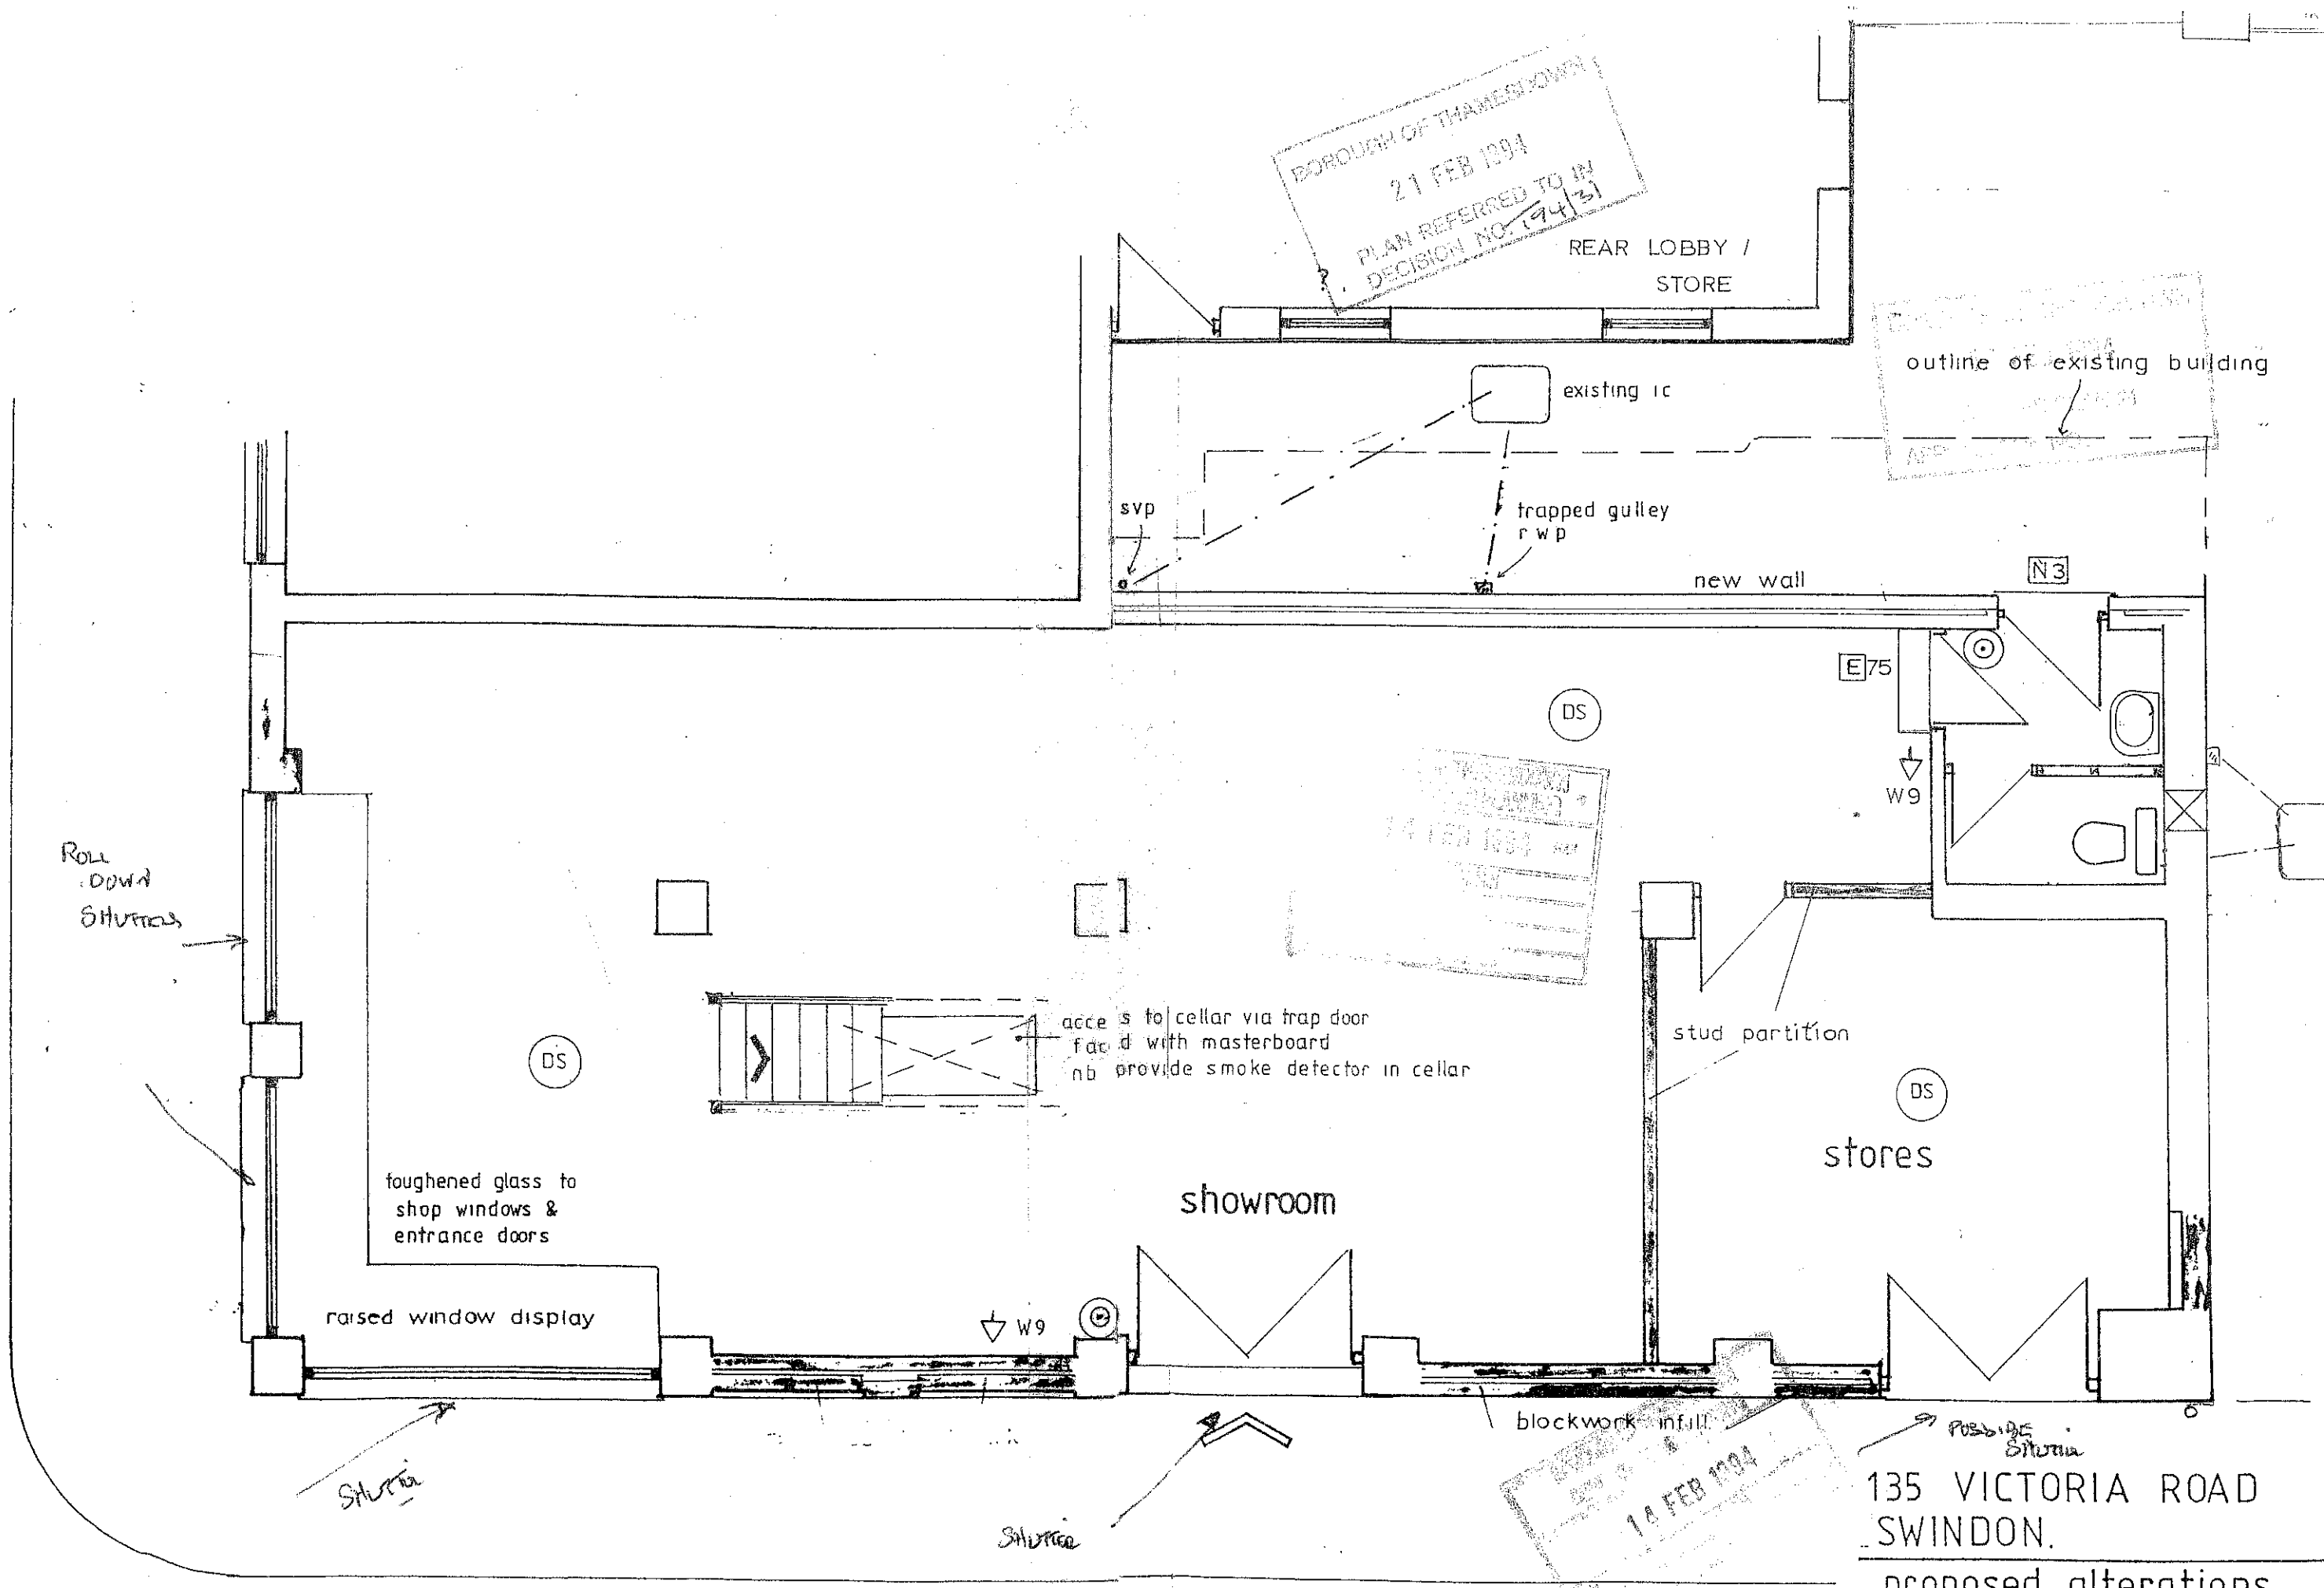

SMOKE DETECTORS
mains operated, interlinked
& battery back-up

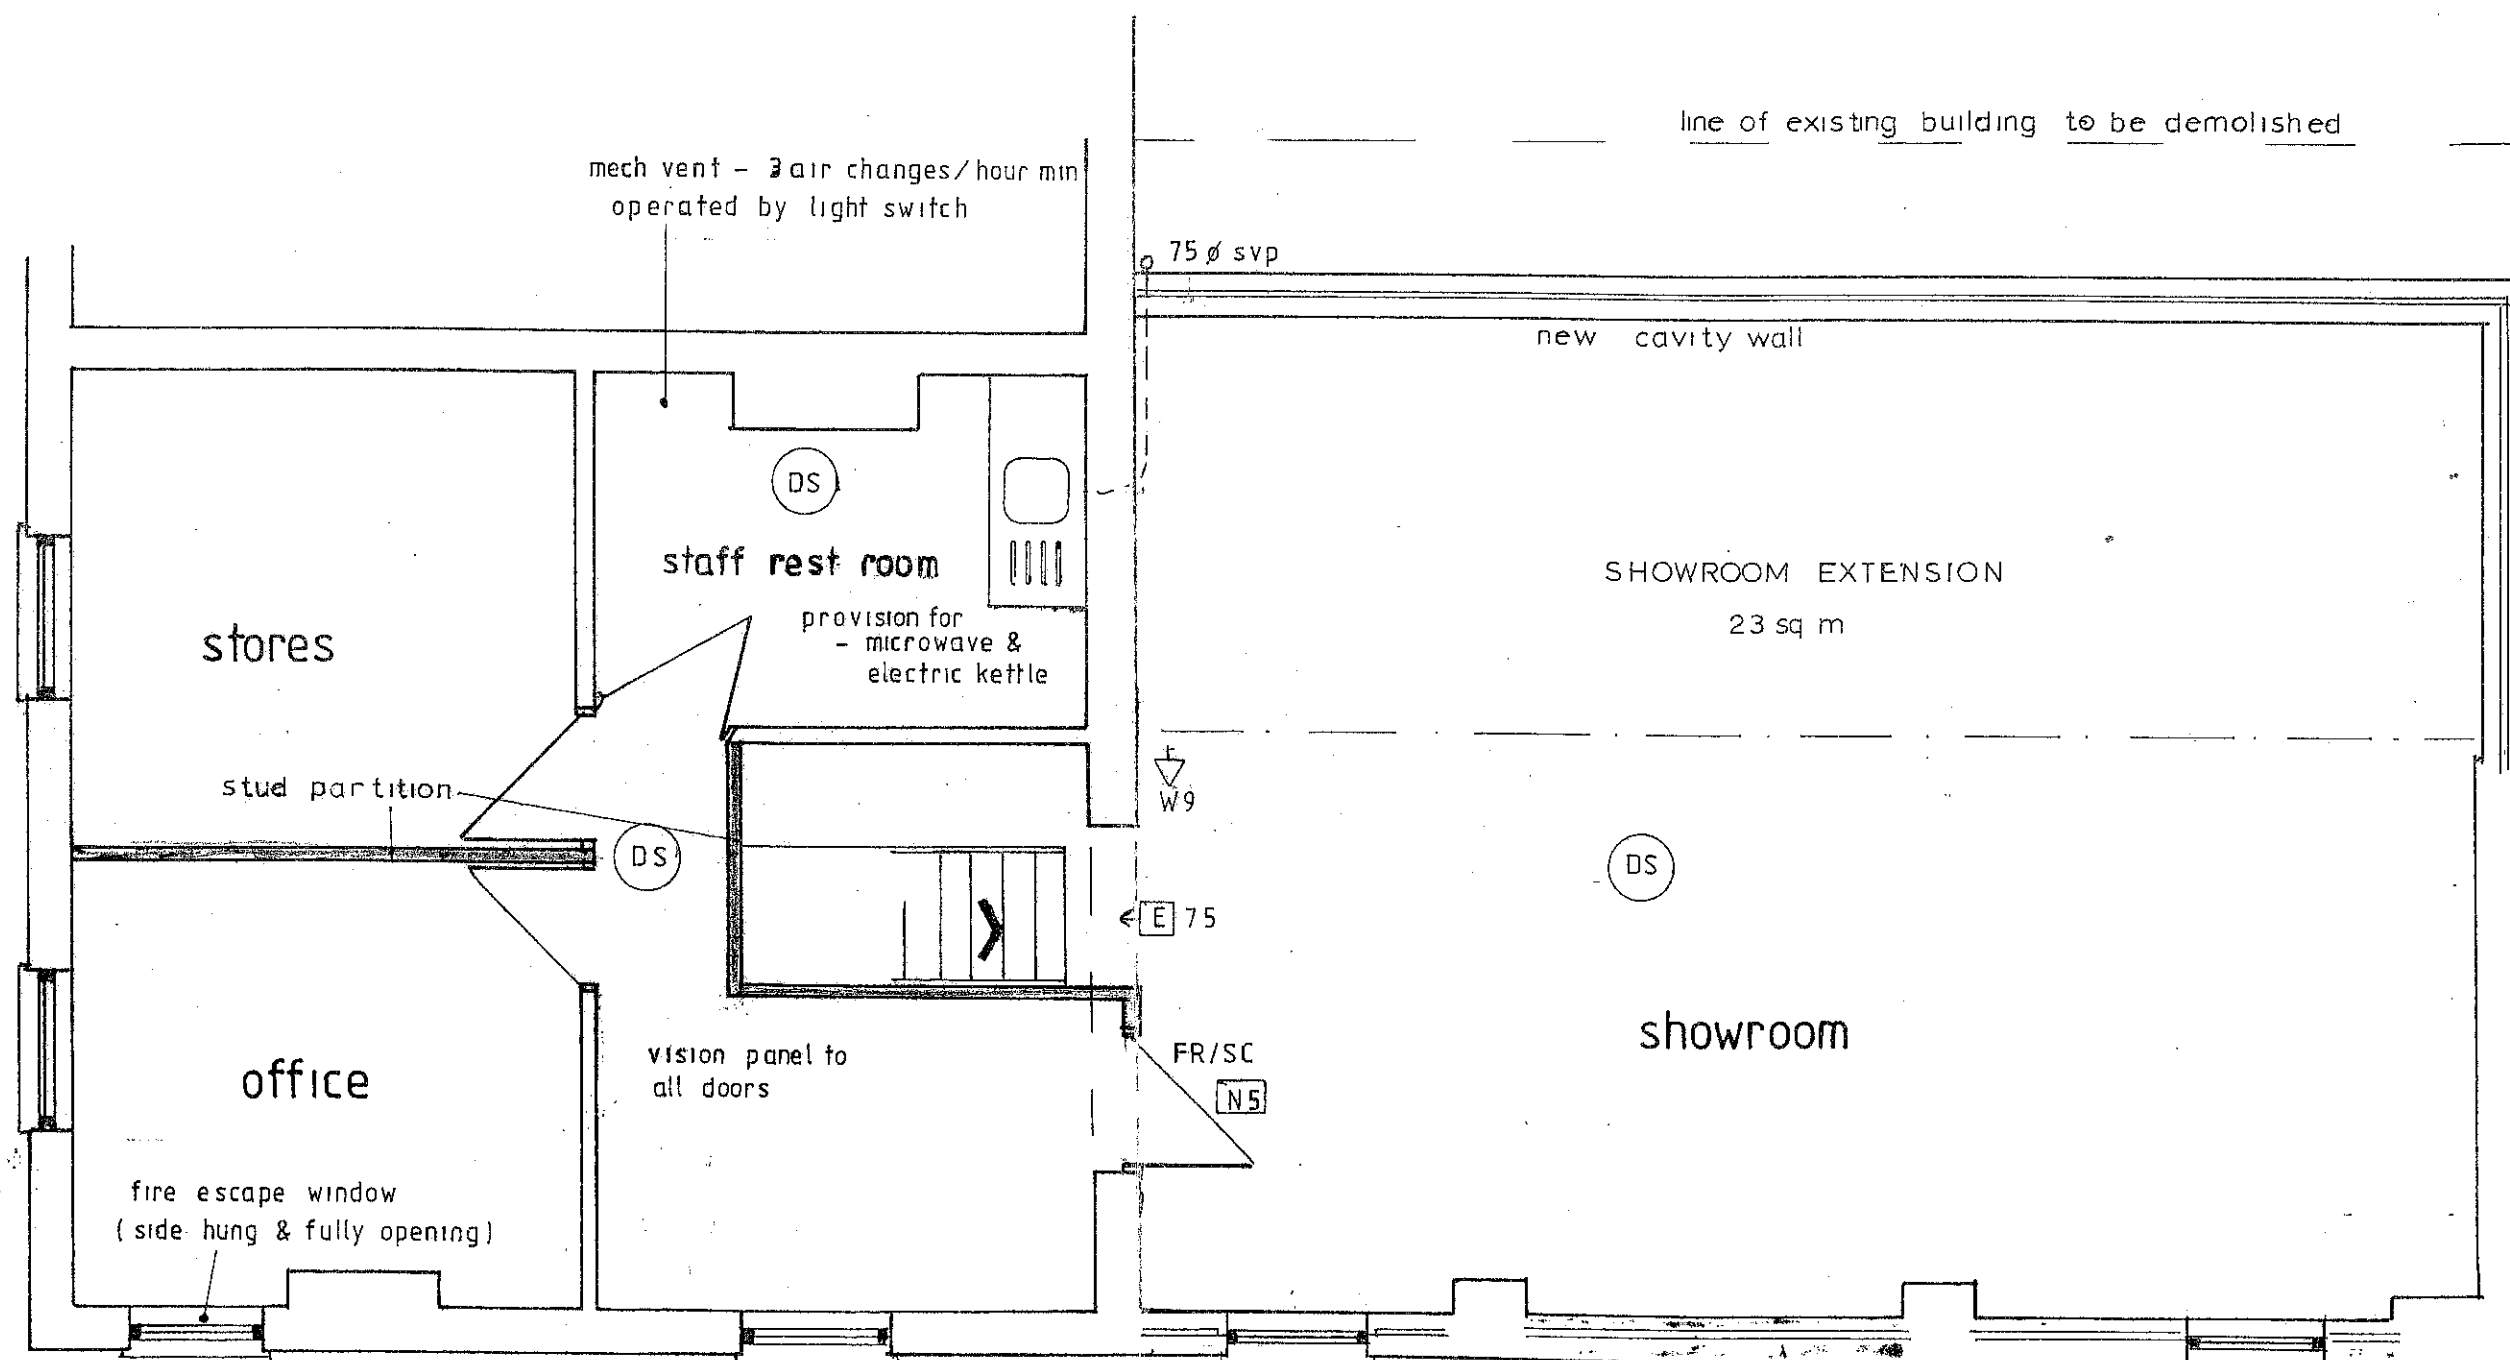

first floor plan

135 VICTORIA ROAD
SWINDON.

proposed alterations.

for WILTSHIRE ROD and GUN

DAVID PUGH BA MRTPI swindon 643690

SCALE 1:50 PLAN NO: 02/207