




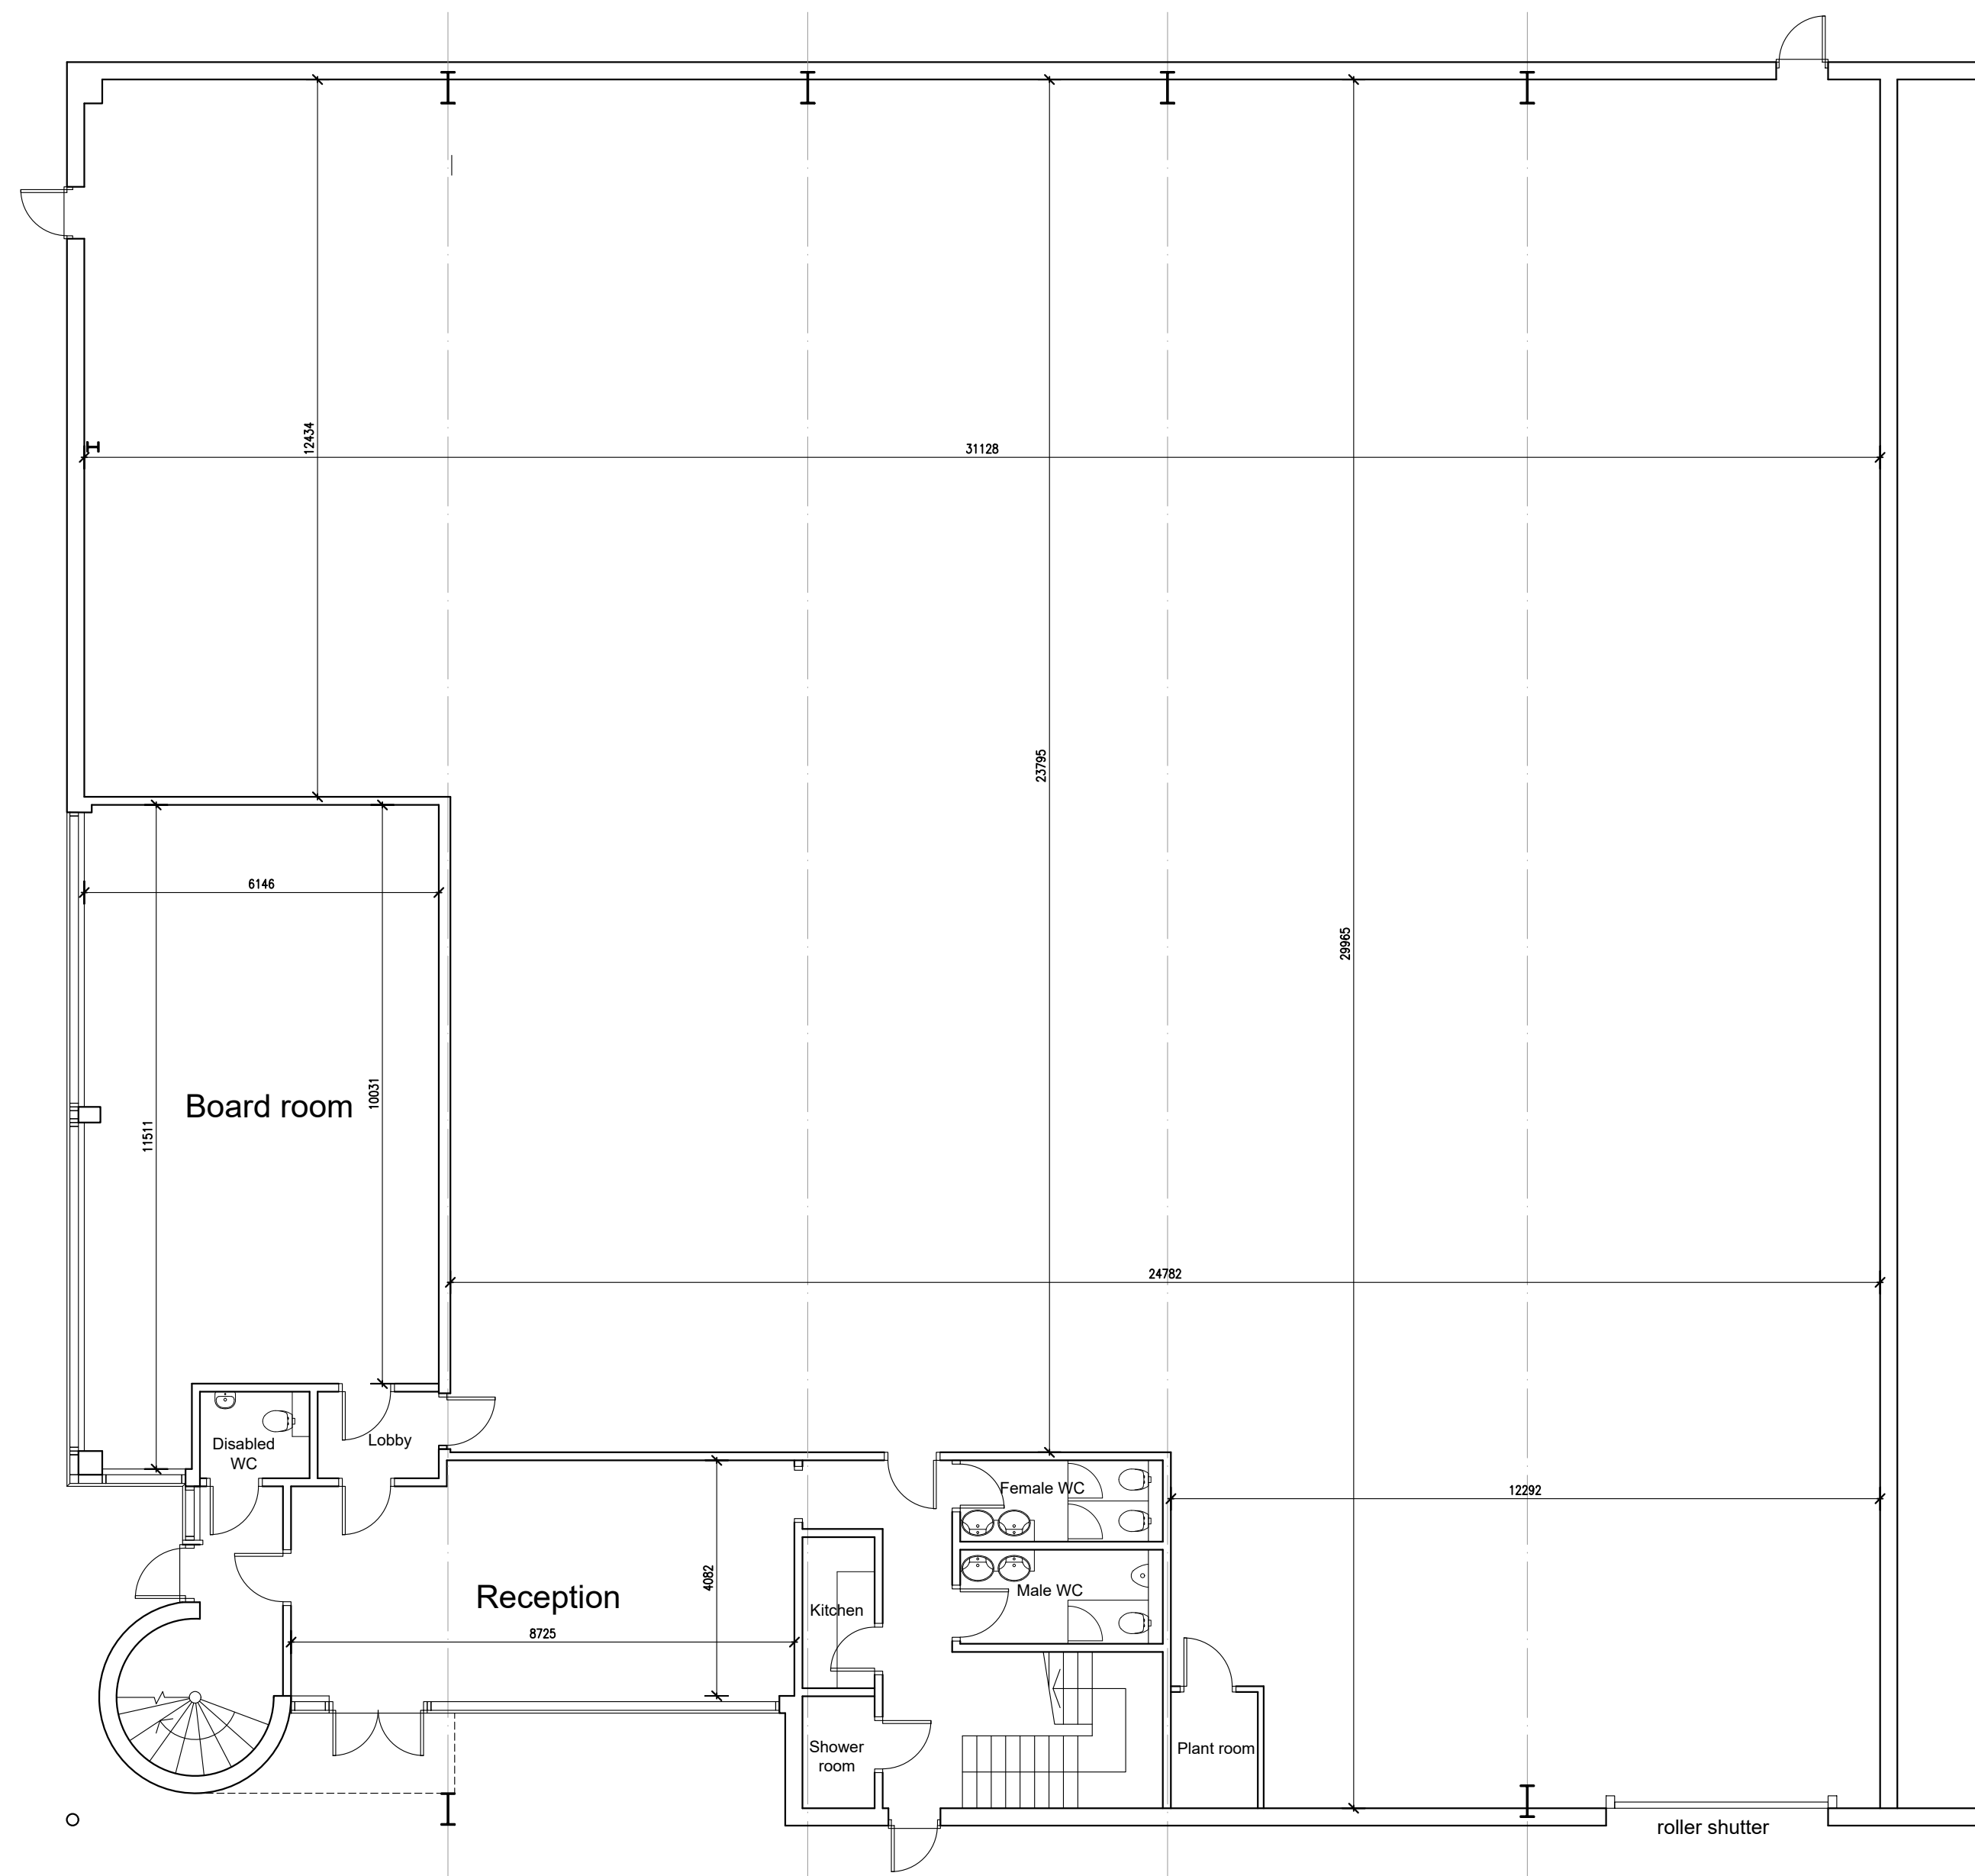

Existing ground floor plan

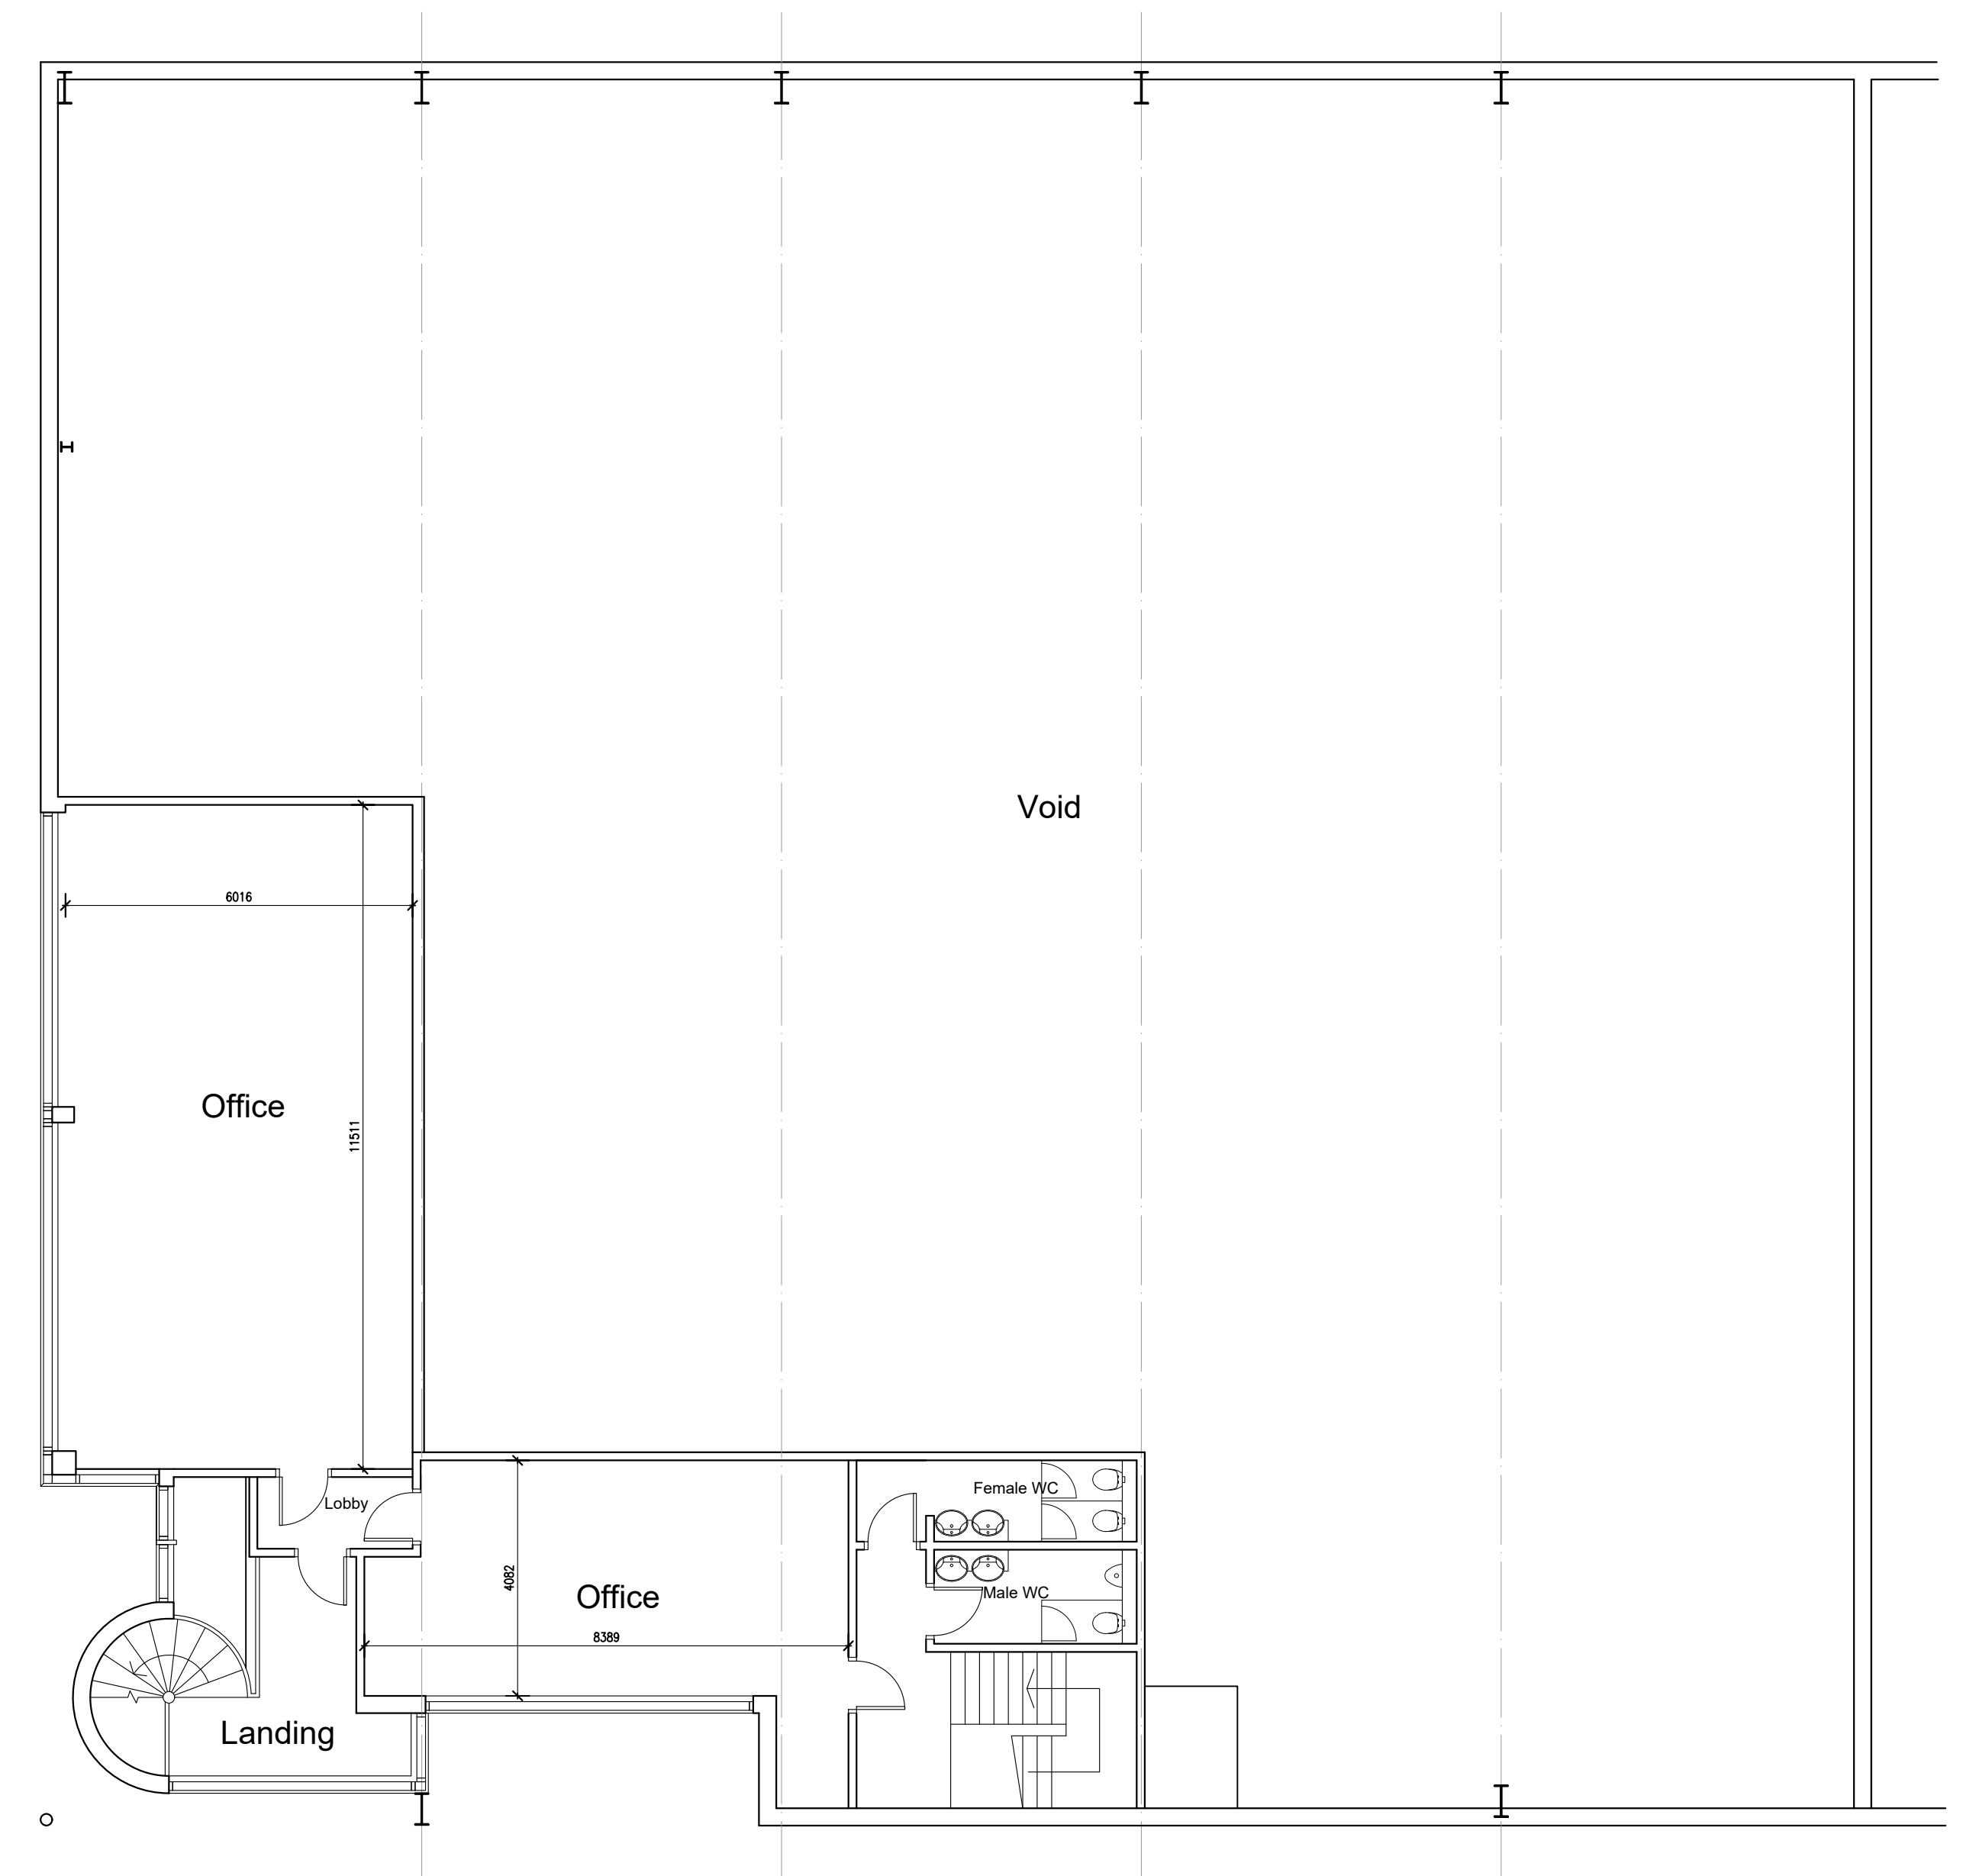

Existing first floor plan

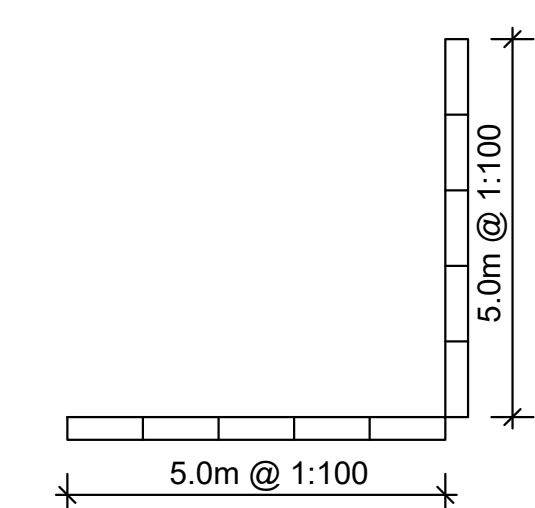

VARIATION with mezzanine and storage at first floor removed

Rev.	Description.	Date.
------	--------------	-------

AT Design (Welwyn) Ltd Architectual Design Services 30c High Street, Welwyn, Herts AL6 9EQ Tel: 07931703297 - email: adamtrigg@hotmail.com

Title: Unit 3 Sundon Business Park Dencora Way Luton LU3 3HP Existing floor plans
--

Scale : 1:200 @ A1 Date : March 2023	Drawn by: AT
---	--------------

Drg.No: AT1124-02
