



This drawing must not be reissued, loaned or copied without the written consent of the originator Woodfellows LLP.
All errors, omissions, discrepancies should be reported to the originator immediately.
All dimensions to be checked before site fabrication by the contractor, his sub-contractor or supplier.
Do not scale plans - use figure or grid dimensions where given.
Any deviation from the drawing to be reported to the originator immediately.

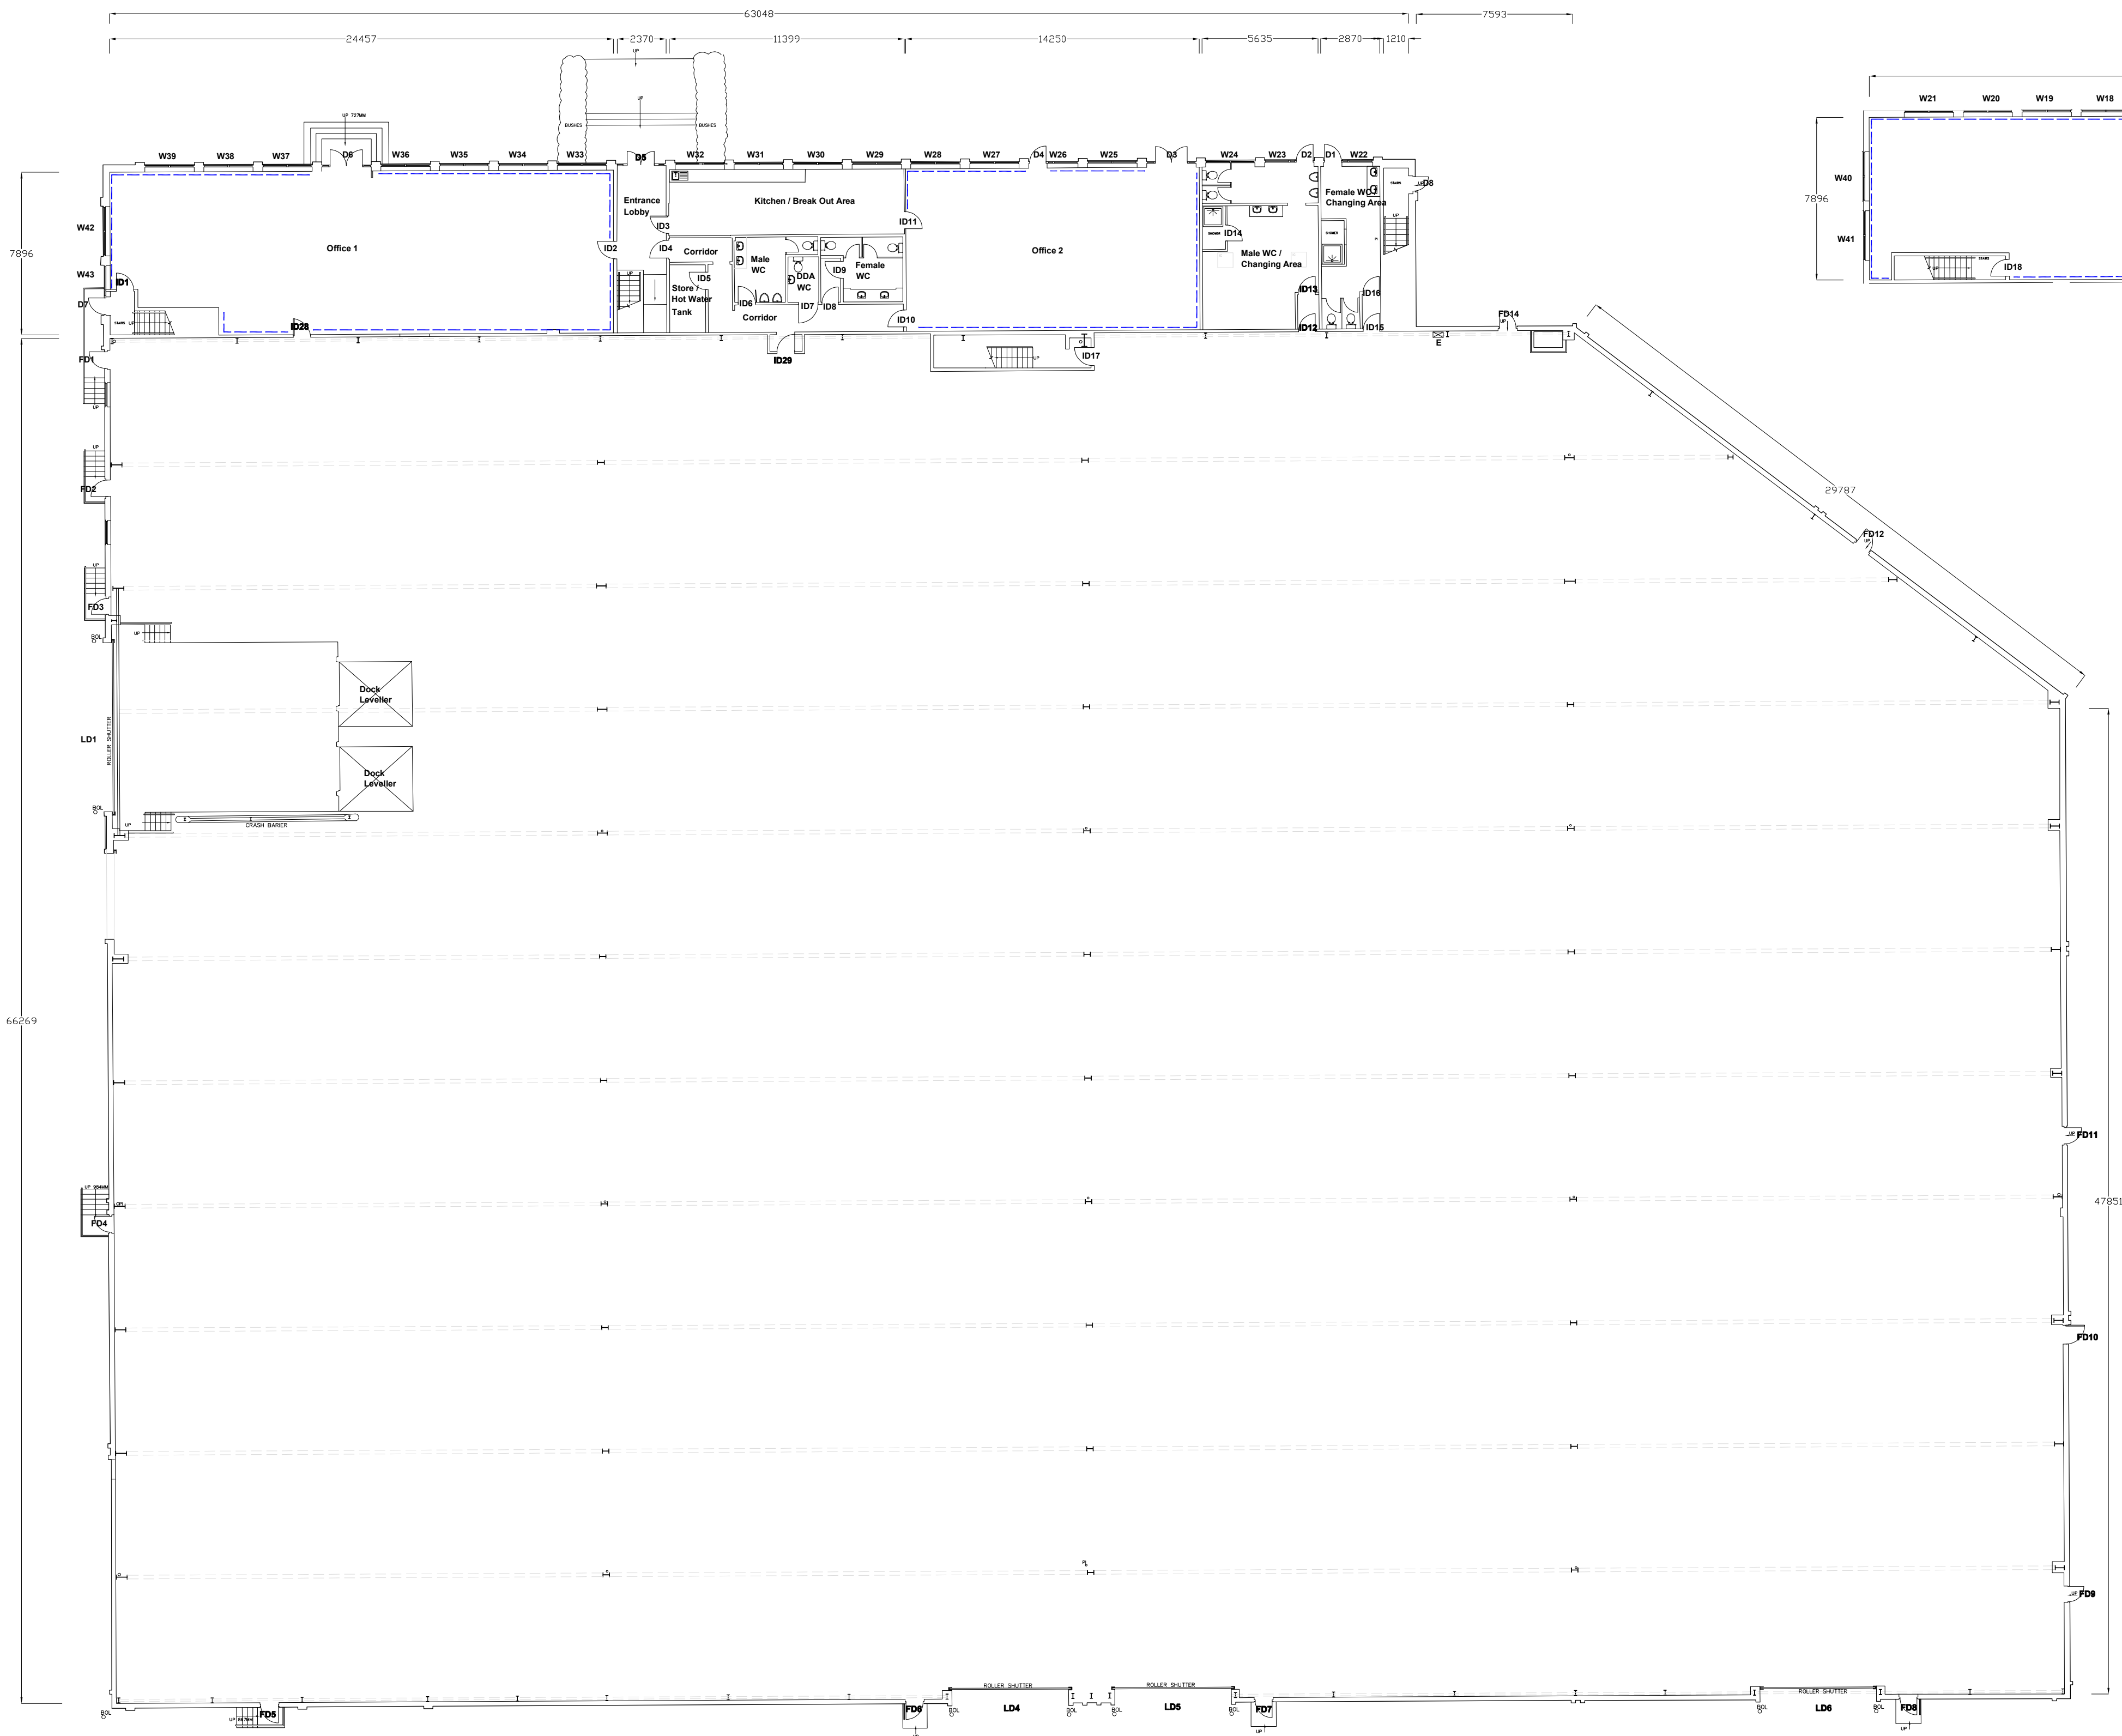

PROPOSED FLOOR PLANS

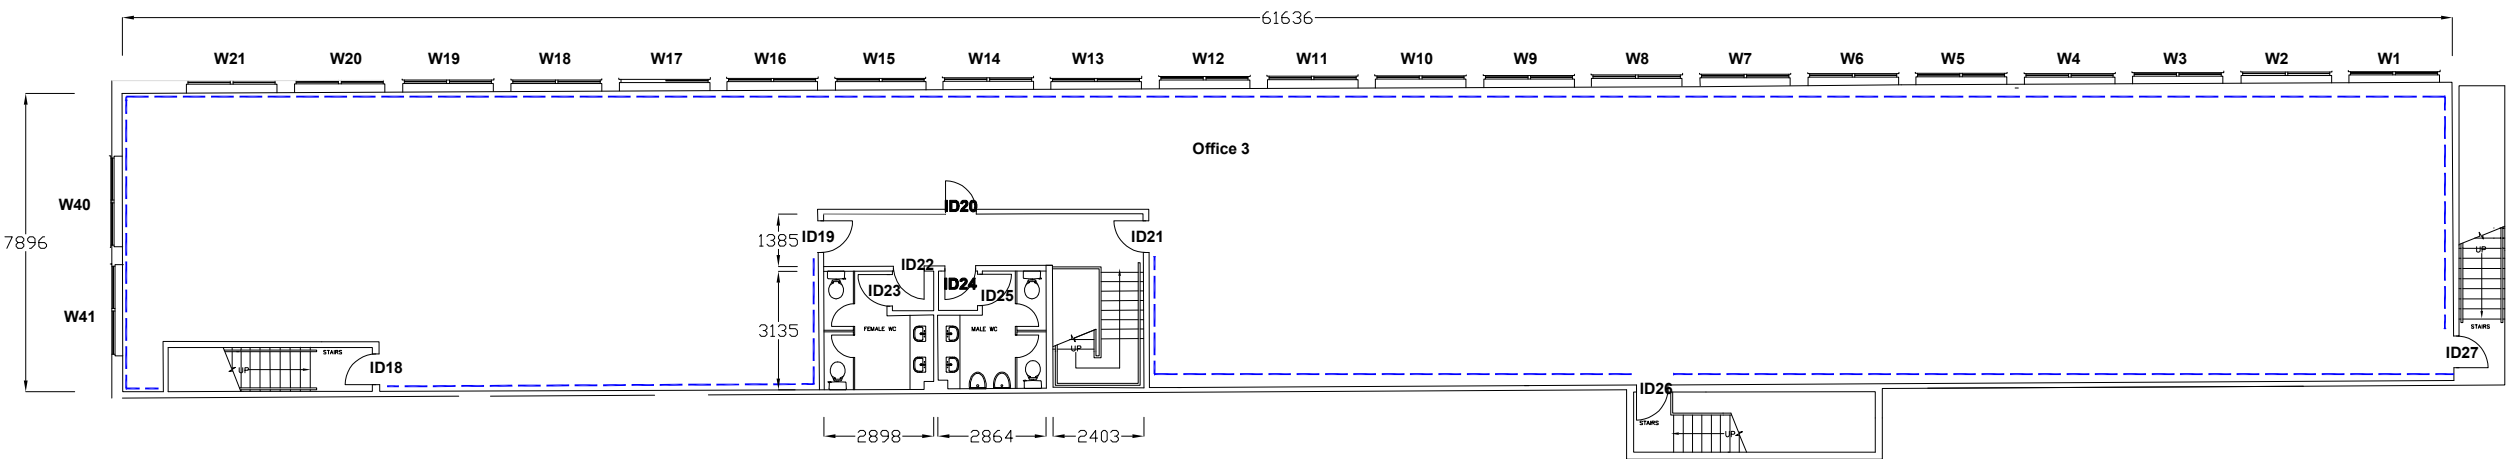

PROPOSED FIRST FLOOR PLAN

Warehouse - 6059m2 / 65,219 sqft

Ground Floor Office & Ancillary - 500m2 / 5382 sqft

Fitrst Floor Office & Ancillary - 500m2 / 5382 sqft

Office content = 14%

REV	DATE	DESCRIPTION
Woodfellows. building consultancy		
PROJECT Unit B Tingewick Industrial Estate, Tingewick Road, Buckingham, MK18 1SU Dilapidations Works / Cap Ex Works		CLIENT The Ashtenne Industrial Fund Limited Partnership
SUBJECT Proposed Floor Plans		DATE June 2026
		SCALE 1:200 @ A1
Job Number 26-138	DRAWING NR 04	REV 00
		DRAWN NIW
		CHECKED WF