
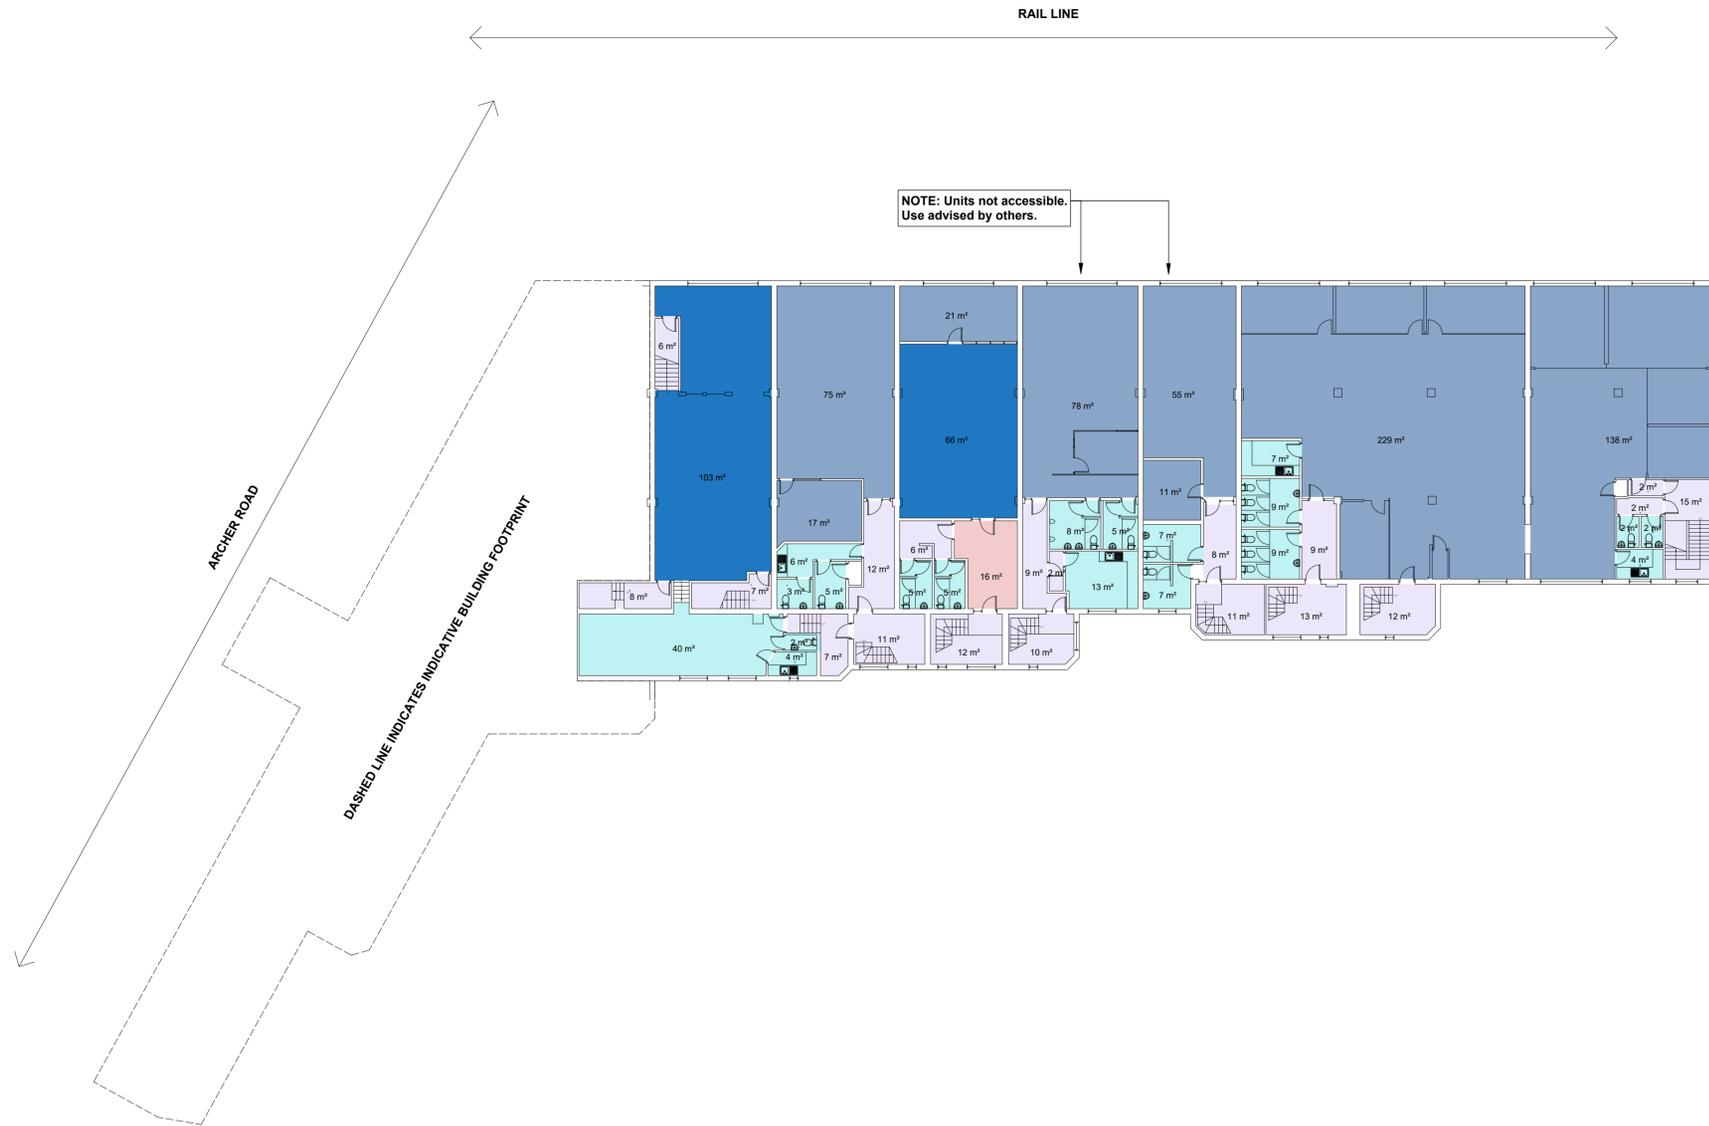


Please note that the use of each space indicated on these drawings is based on an initial visual inspection, unless stated otherwise. It is an assumption only and is subject to review and confirmation by facilities management client.

NOTES

Do not scale from this drawing. Use figured dimensions only unless explicitly agreed.
 Verify all dimensions and setting out on site. Notify any discrepancies to the architect.
 For structural information, refer to structural engineer's drawings & specifications.
 For M&E information, refer to M&E engineer's and sub-contractors' drawings & specifications.
 For health & safety information, refer to health & safety risk assessments.

 

Use Classification

- Ancillary Storage (Materials)
- Circulation
- Light Industrial/ Manufacturing - Class E
- Research and Development - Class E
- WC/ Washroom/ Kitchen

1 Existing First Floor Plan
1 : 200

REVISION P02 BY: CS CHECKED: TL DATE: 15/01/2026

Accommodation schedule amended.

REVISION P01 BY: CS CHECKED: TL DATE: 08/01/2026

First issue.

CLASSIFICATION

STATUS

INFORMATION

CLIENT

VULCAN SEALS

PROJECT

The South West Centre

TITLE

Existing First Floor Usage Plan

Hadfield Cawkwell Davidson

Broomgrove Lodge, 13 Broomgrove Rd, Sheffield, S10 2LZ T 0114 266 8181 www.hcd.co.uk

HCD PROJECT NO. 25221	SCALE 1 : 200 @ A1	REV. P02
---------------------------------	------------------------------	--------------------

PROJECT NO. 25221	ORGANISATION HCD	VOLUME ZZ	LEVEL 00	TYPE DR	FILE NUMBER A-SK_010
-----------------------------	----------------------------	---------------------	--------------------	-------------------	--------------------------------